
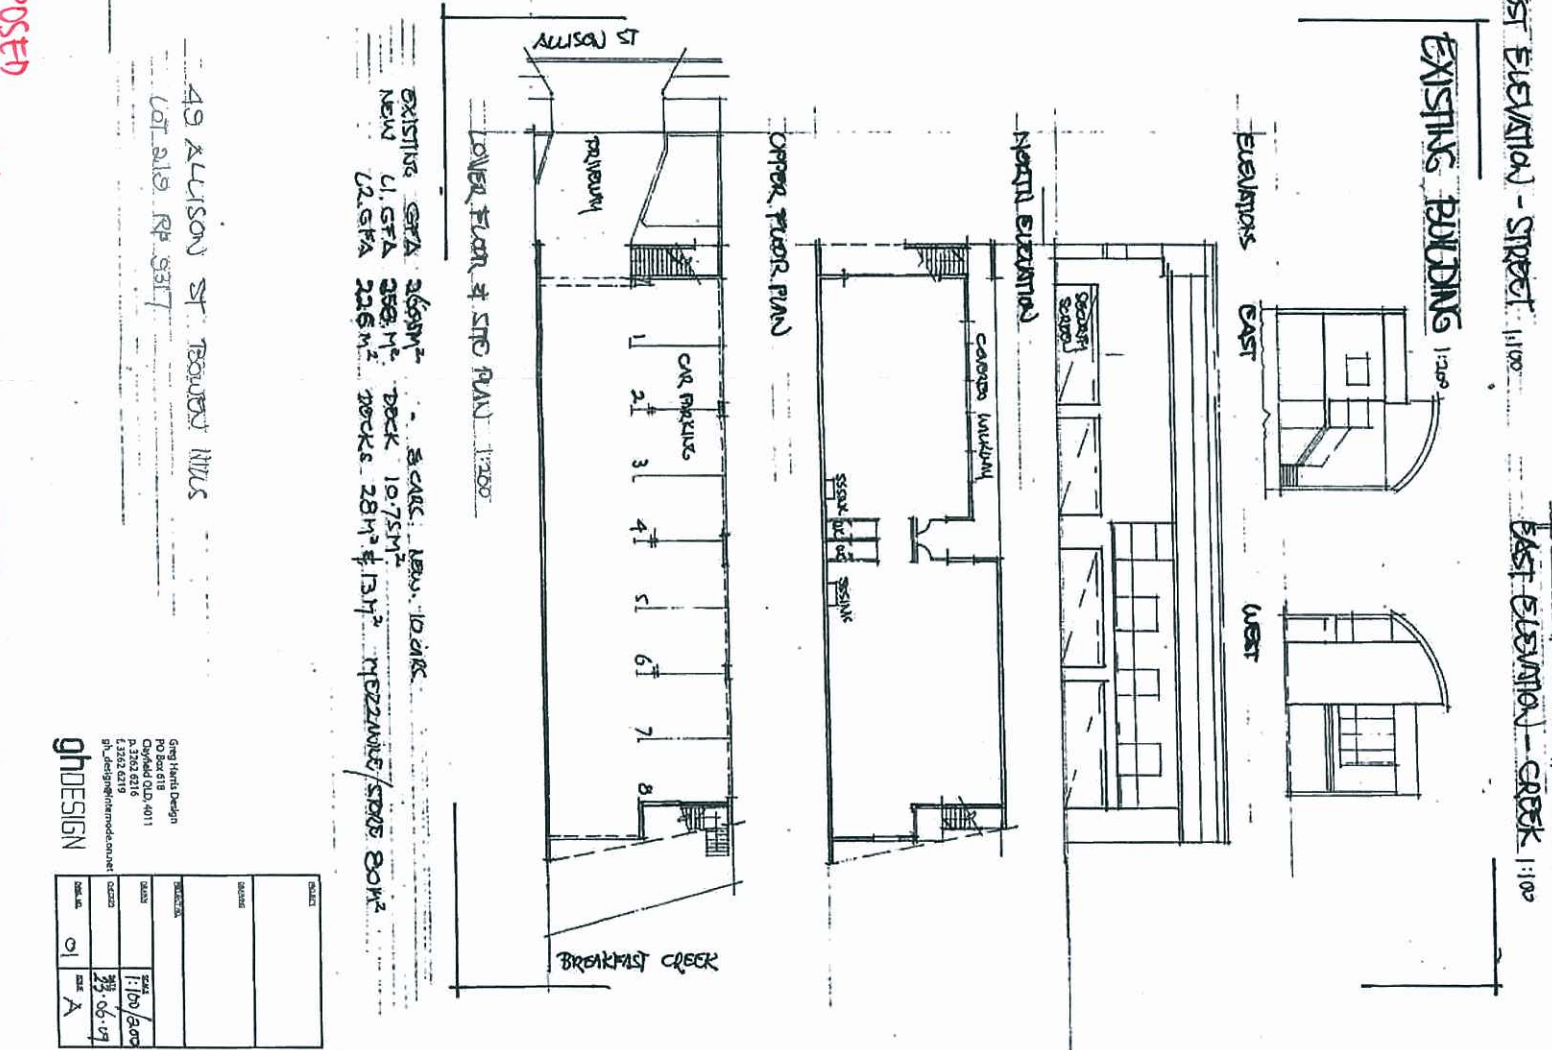
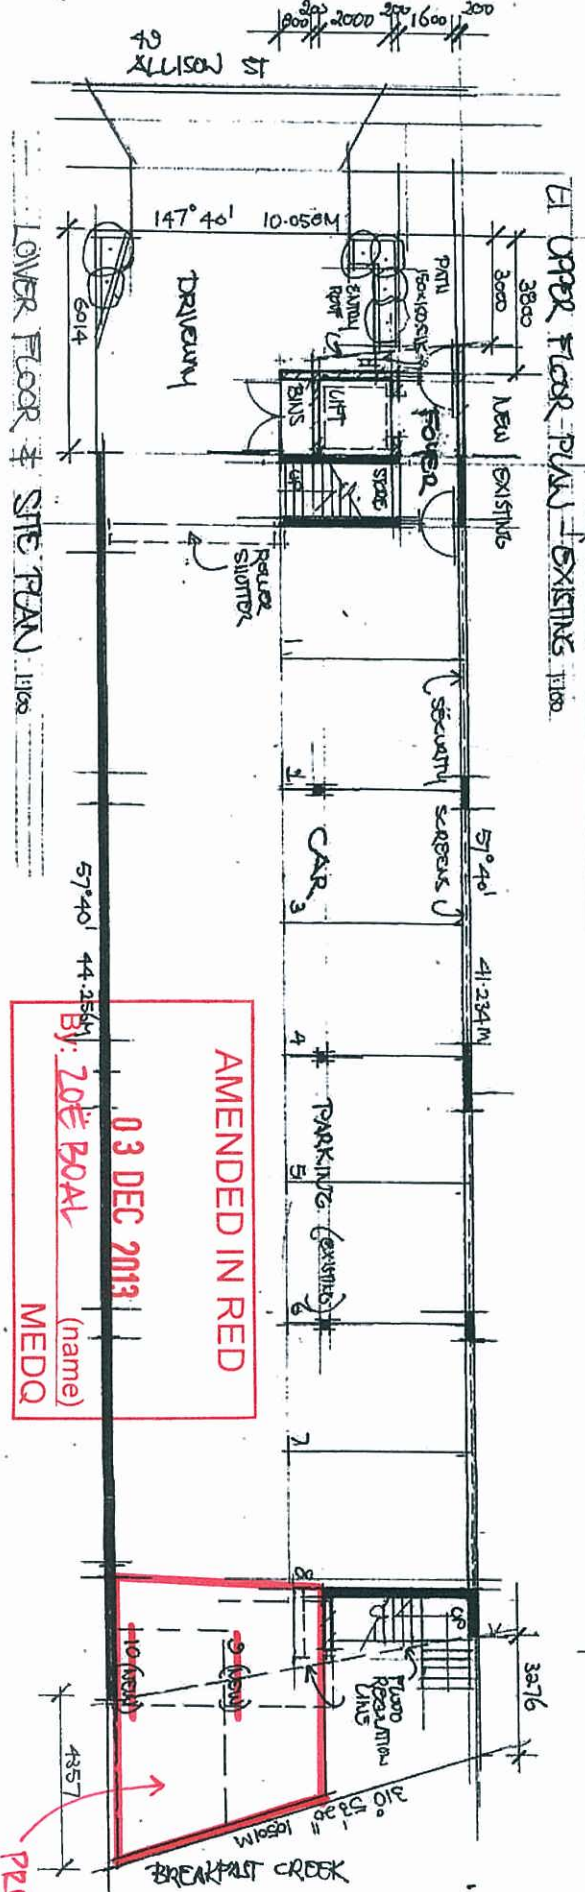
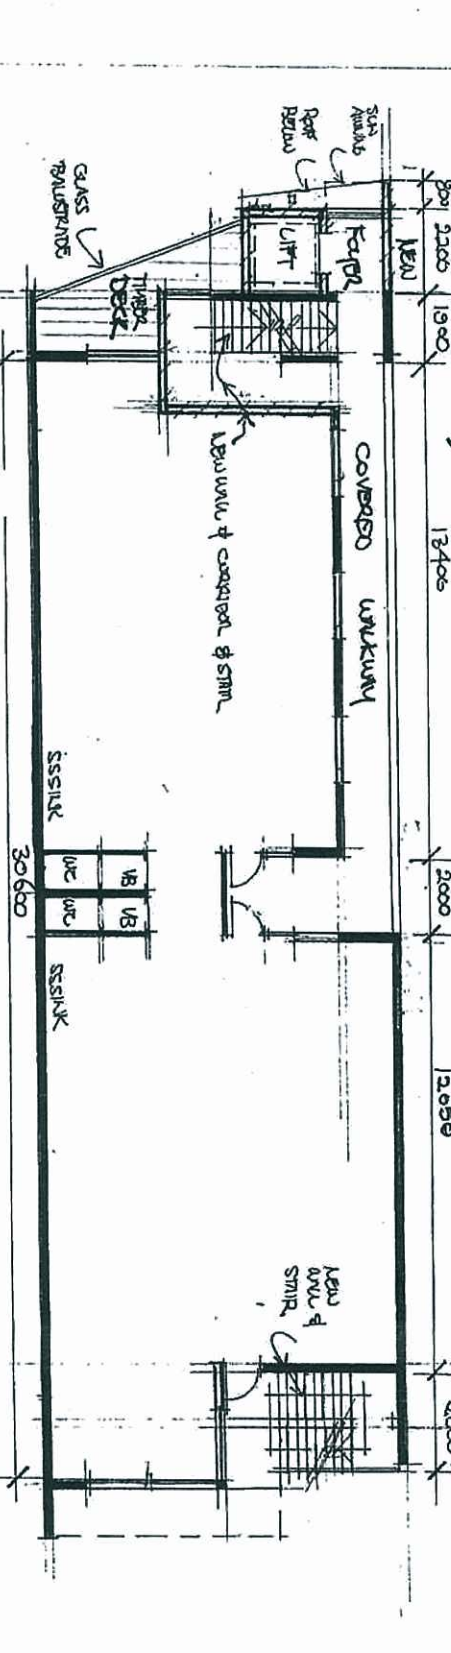
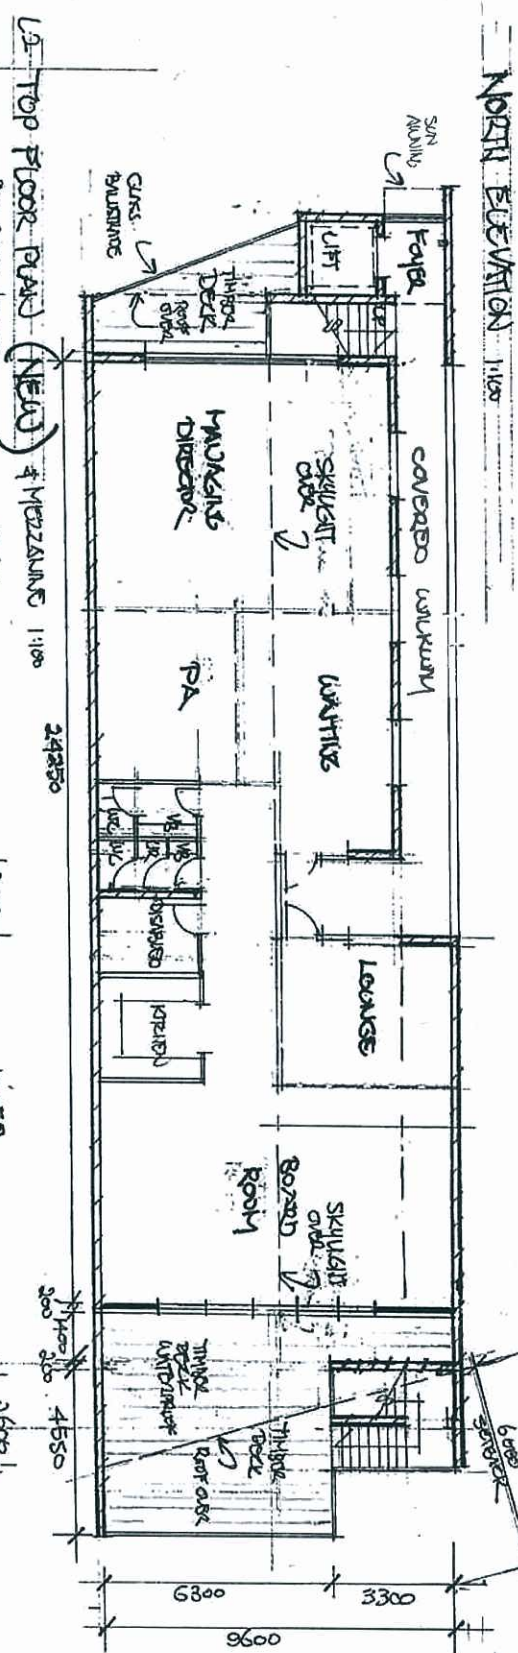


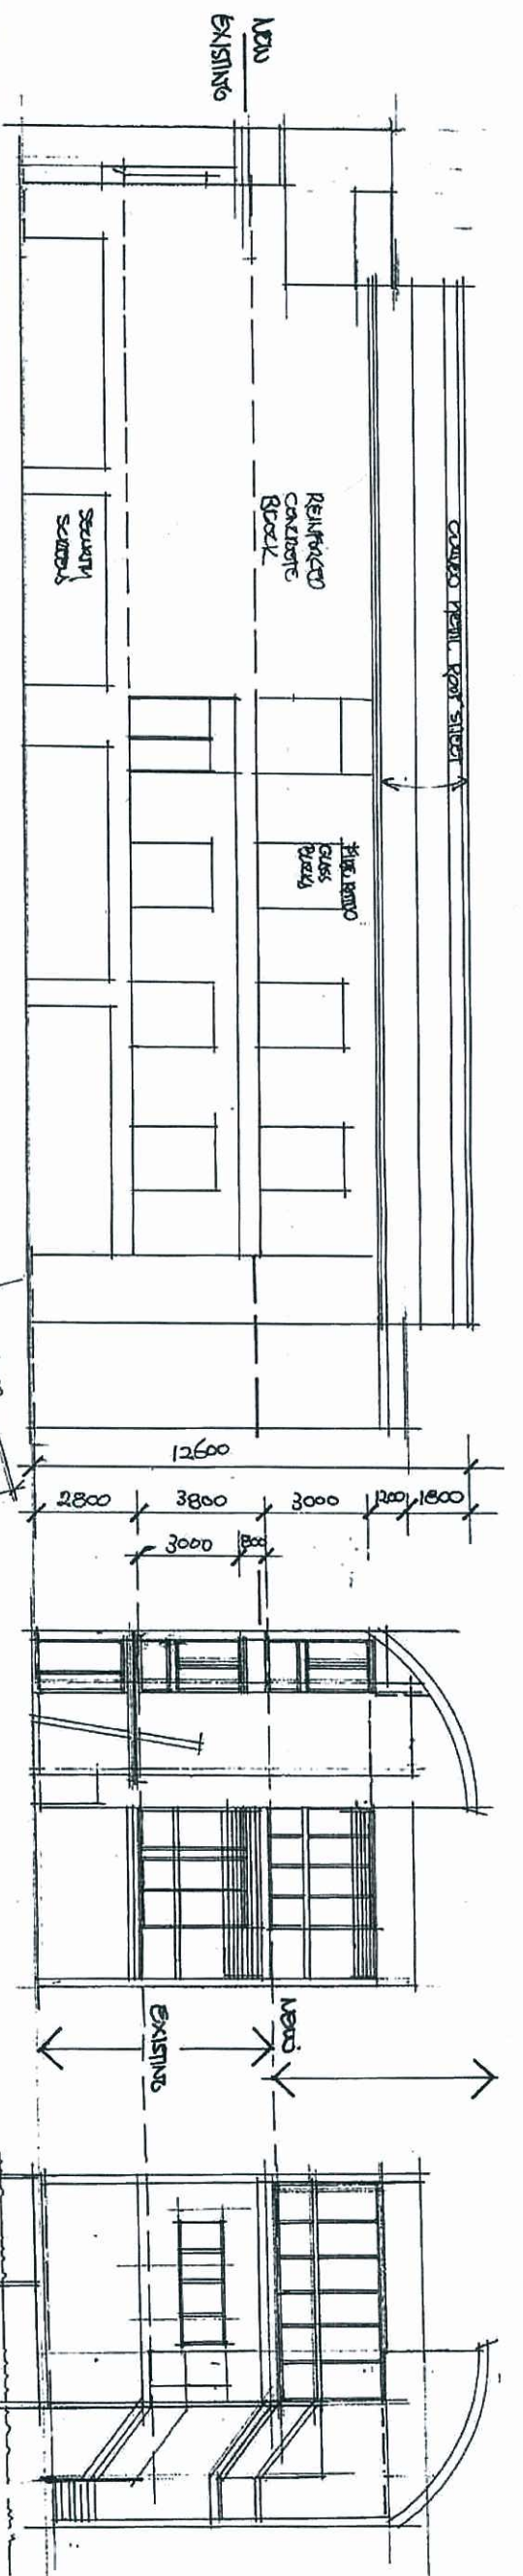

AMENDED IN RED

03 DEC 2013

By: ZOE BOAL (name) MEDQ

PROPOSED CAR PARKS 9 & 10 NOT PART OF THIS APPROVAL.

