

GOLD COAST PARKLANDS REDEVELOPMENT
LOT 460 ON SP222438 - CNR SMITH STREET &
PARKLANDS DRIVE, SOUTHPORT
TRUNK INFRASTRUCTURE

ELECTRICAL AND HYDRAULIC ENGINEERING WORKS
FOR : DEPT. OF STATE DEVELOPMENT, INFRASTRUCTURE AND PLANNING


DRAWING SCHEDULE

DWG. NO.	DESCRIPTION
E100 -AA005621	DRAWING SCHEDULE AND LOCALITY PLAN
E101 -AA005621	SECTIONS AND DETAILS
E102 -AA005621	POWER, GAS AND COMMUNICATIONS RETICULATION LAYOUT PLAN SHEET 1 OF 6
E103 -AA005621	POWER, GAS AND COMMUNICATIONS RETICULATION LAYOUT PLAN SHEET 2 OF 6
E104 -AA005621	POWER, GAS AND COMMUNICATIONS RETICULATION LAYOUT PLAN SHEET 3 OF 6
E105 -AA005621	POWER, GAS AND COMMUNICATIONS RETICULATION LAYOUT PLAN SHEET 4 OF 6
E106 -AA005621	POWER, GAS AND COMMUNICATIONS RETICULATION LAYOUT PLAN SHEET 5 OF 6
E107 -AA005621	POWER, GAS AND COMMUNICATIONS RETICULATION LAYOUT PLAN SHEET 6 OF 6

PLANS AND DOCUMENTS
referred to in the PDA APPROVAL

16 JAN 2014


MEDQ

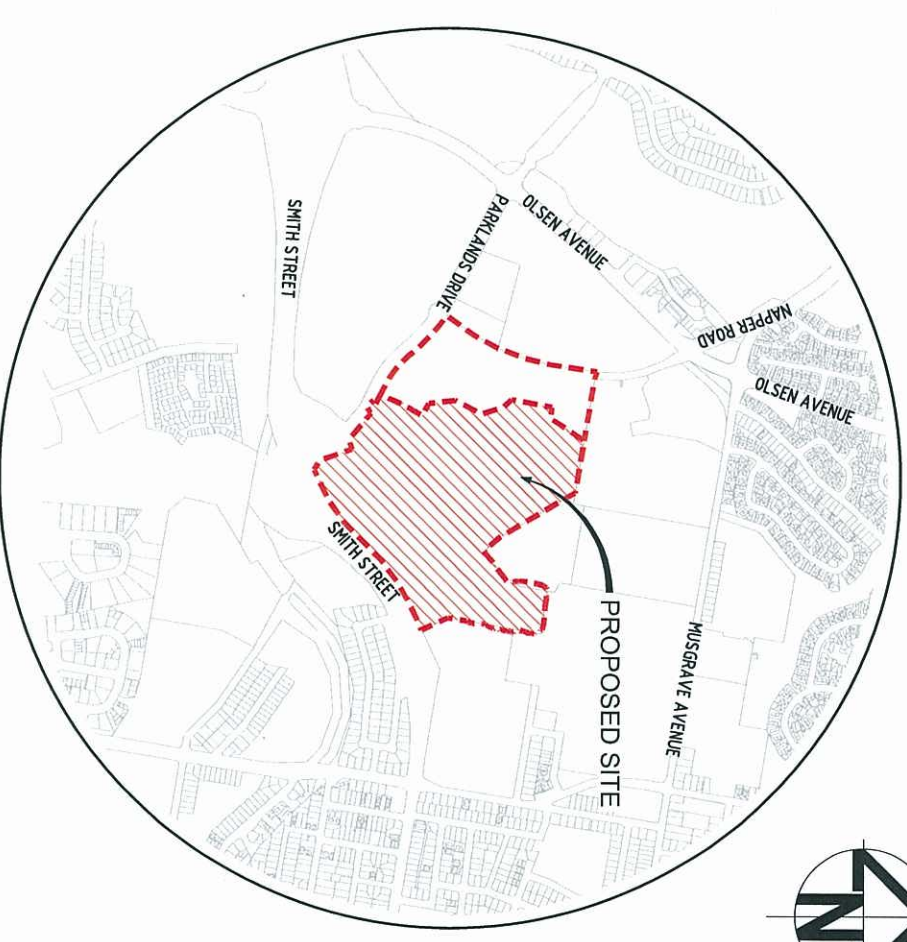

LOCALITY PLAN
SCALE 1:10000

--	--	


FOR CONTINUATION REFER DWG E103

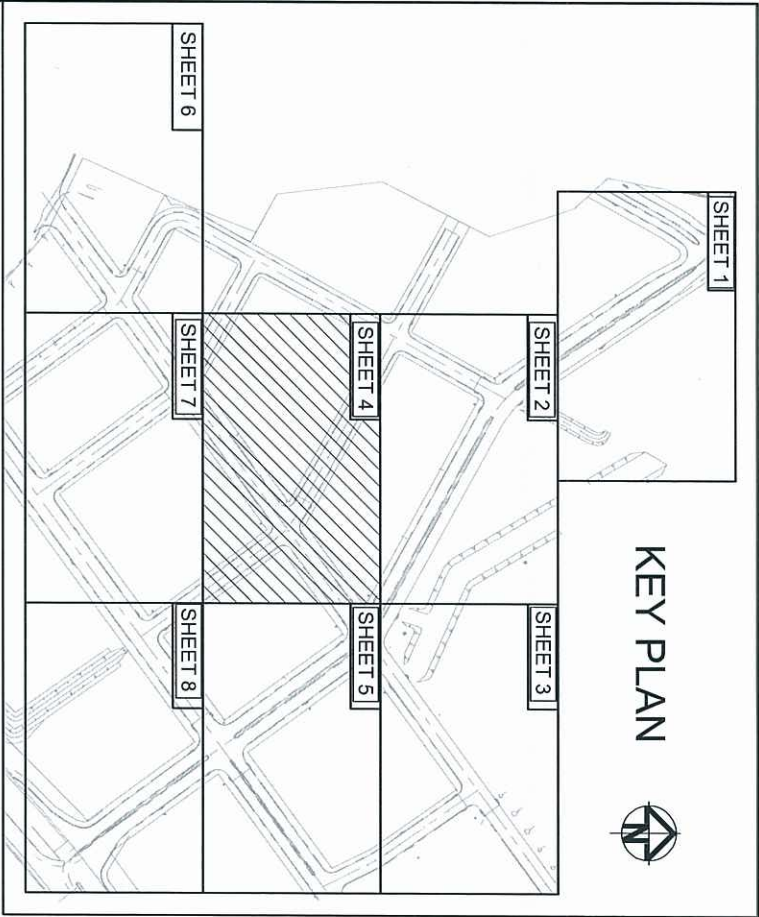


PLANS AND DOCUMENTS
referred to in the PDA APPROVAL

16 JAN 2014

MEDQ

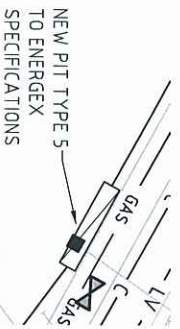




FOR CONTINUATION REFER DWG E104


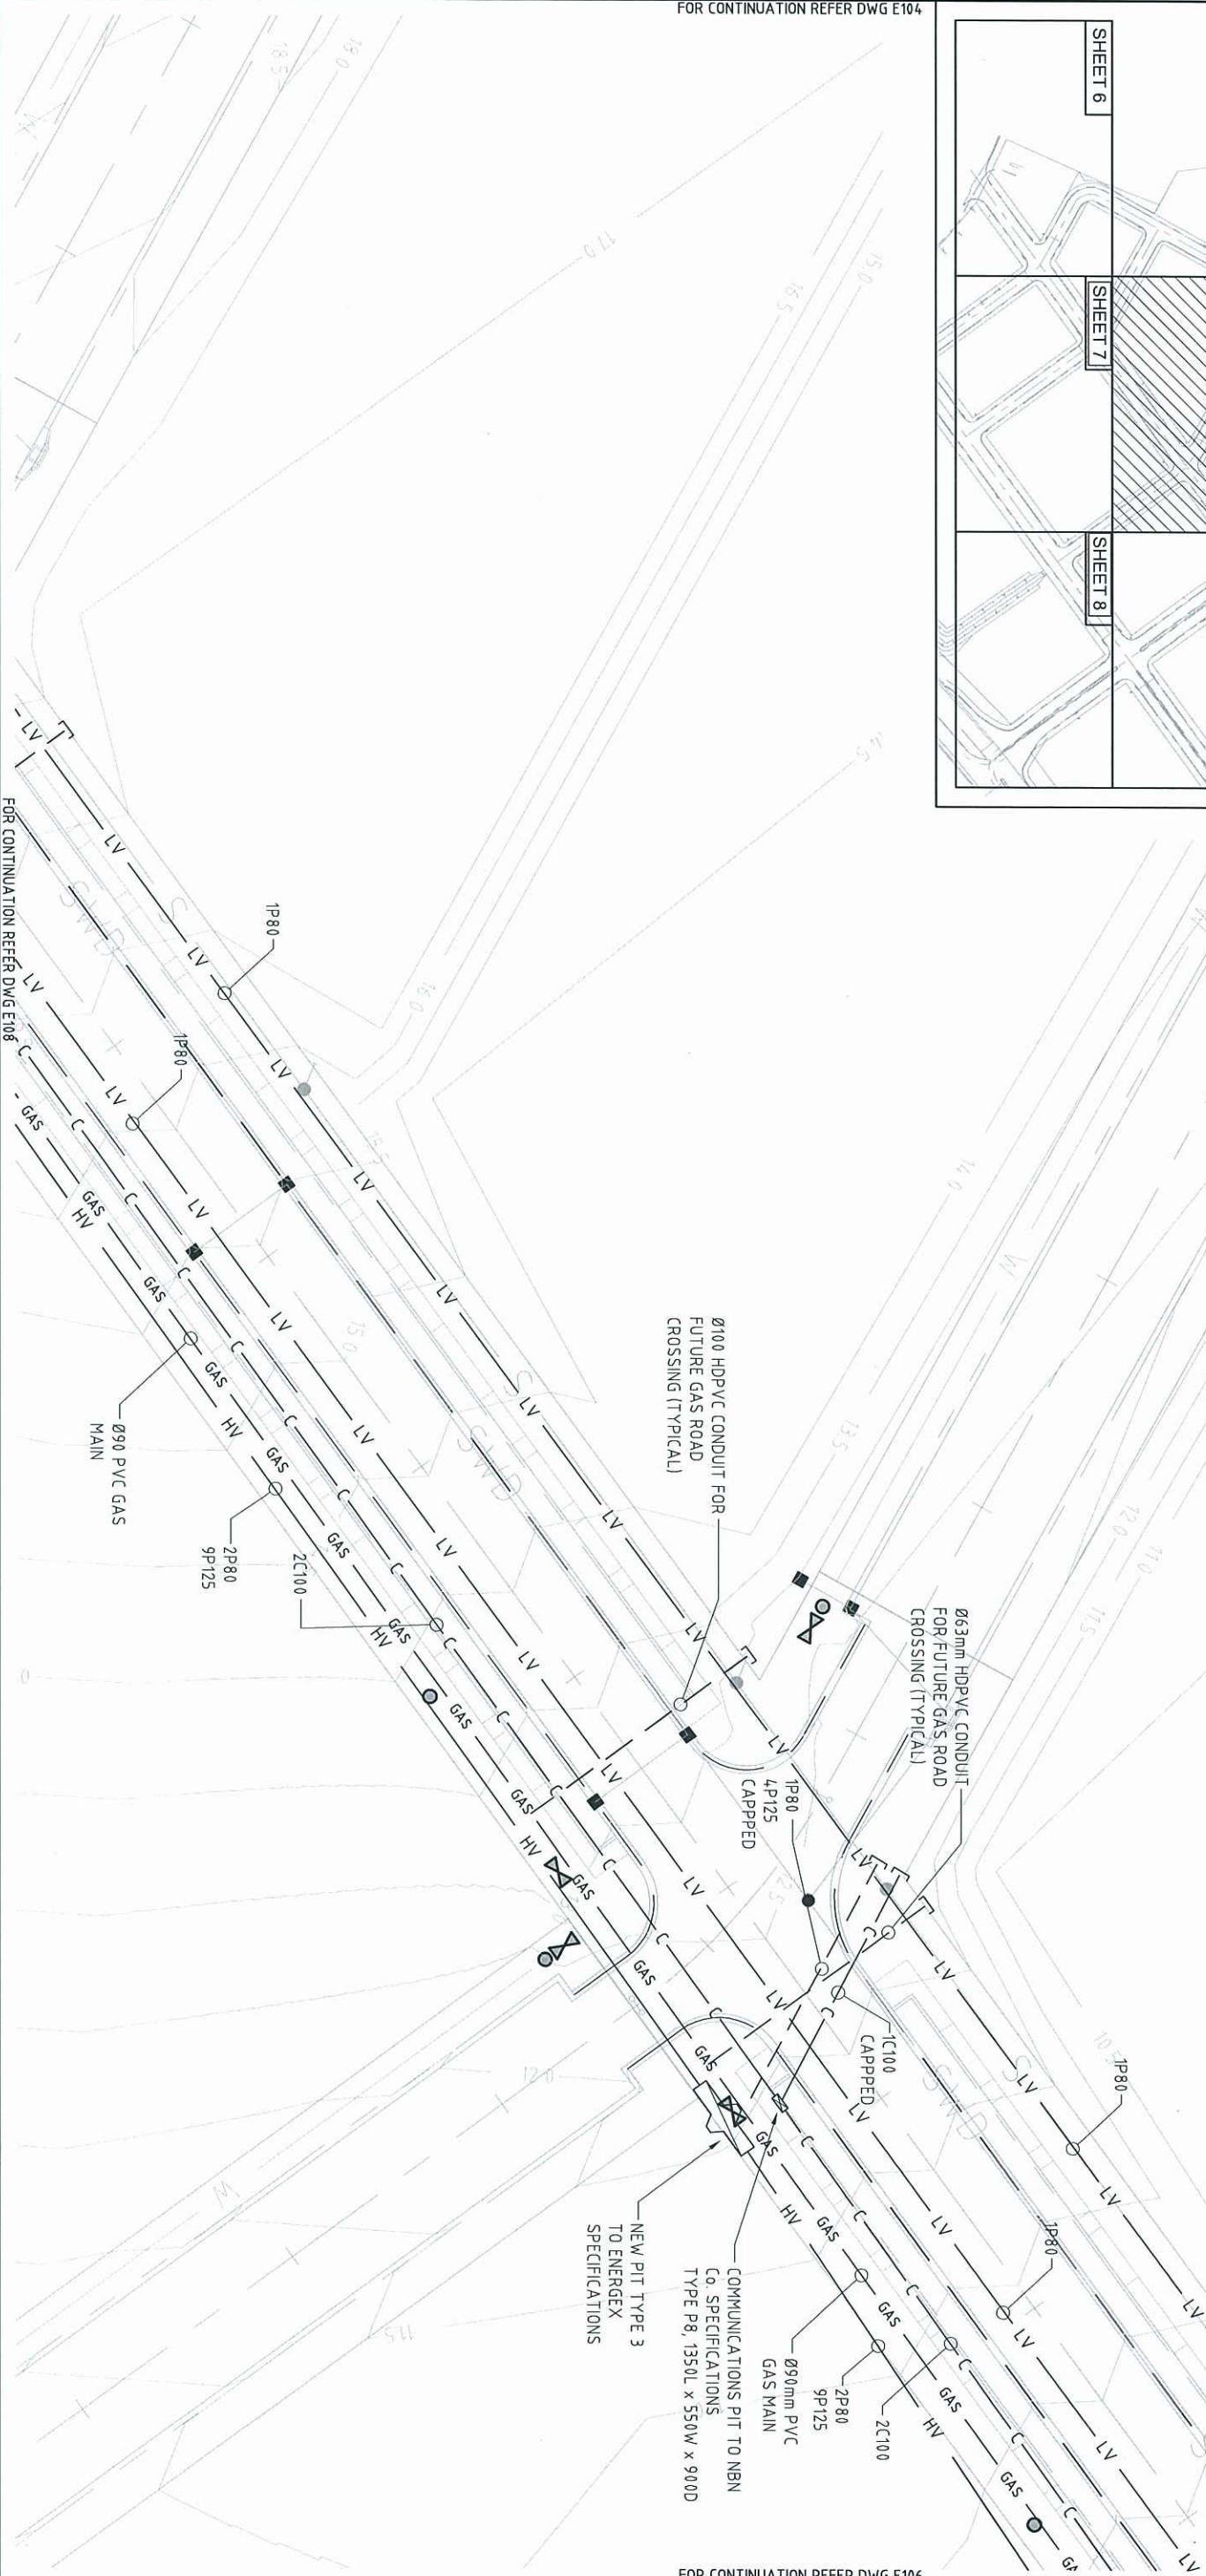


FOR CONTINUATION REFER DWG E106

P2 PRELIMINARY ISSUE		P1 PRELIMINARY ISSUE		Issue Description		Author		Date		Scale		Architect		Surveyor		Client		Status		Project		Title		Drawing No.		Project No.		Issue					
CONSTRUCTION		GOLD COAST PARKLANDS REDEVELOPMENT TRUNK INFRASTRUCTURE		POWER, GAS AND COMMUNICATIONS RETICULATION LAYOUT PLAN SHEET 4 OF 8		Hyder HYDER CONSULTING PTY. LTD ABN 76 104 485 889 P.O. Box 1653 Southport, QLD 4101 Australia Tel: +61 (07) 5532 9833 Fax: +61 (07) 5591 4778 www.hyderconsulting.com		E105		AA005621		P2	

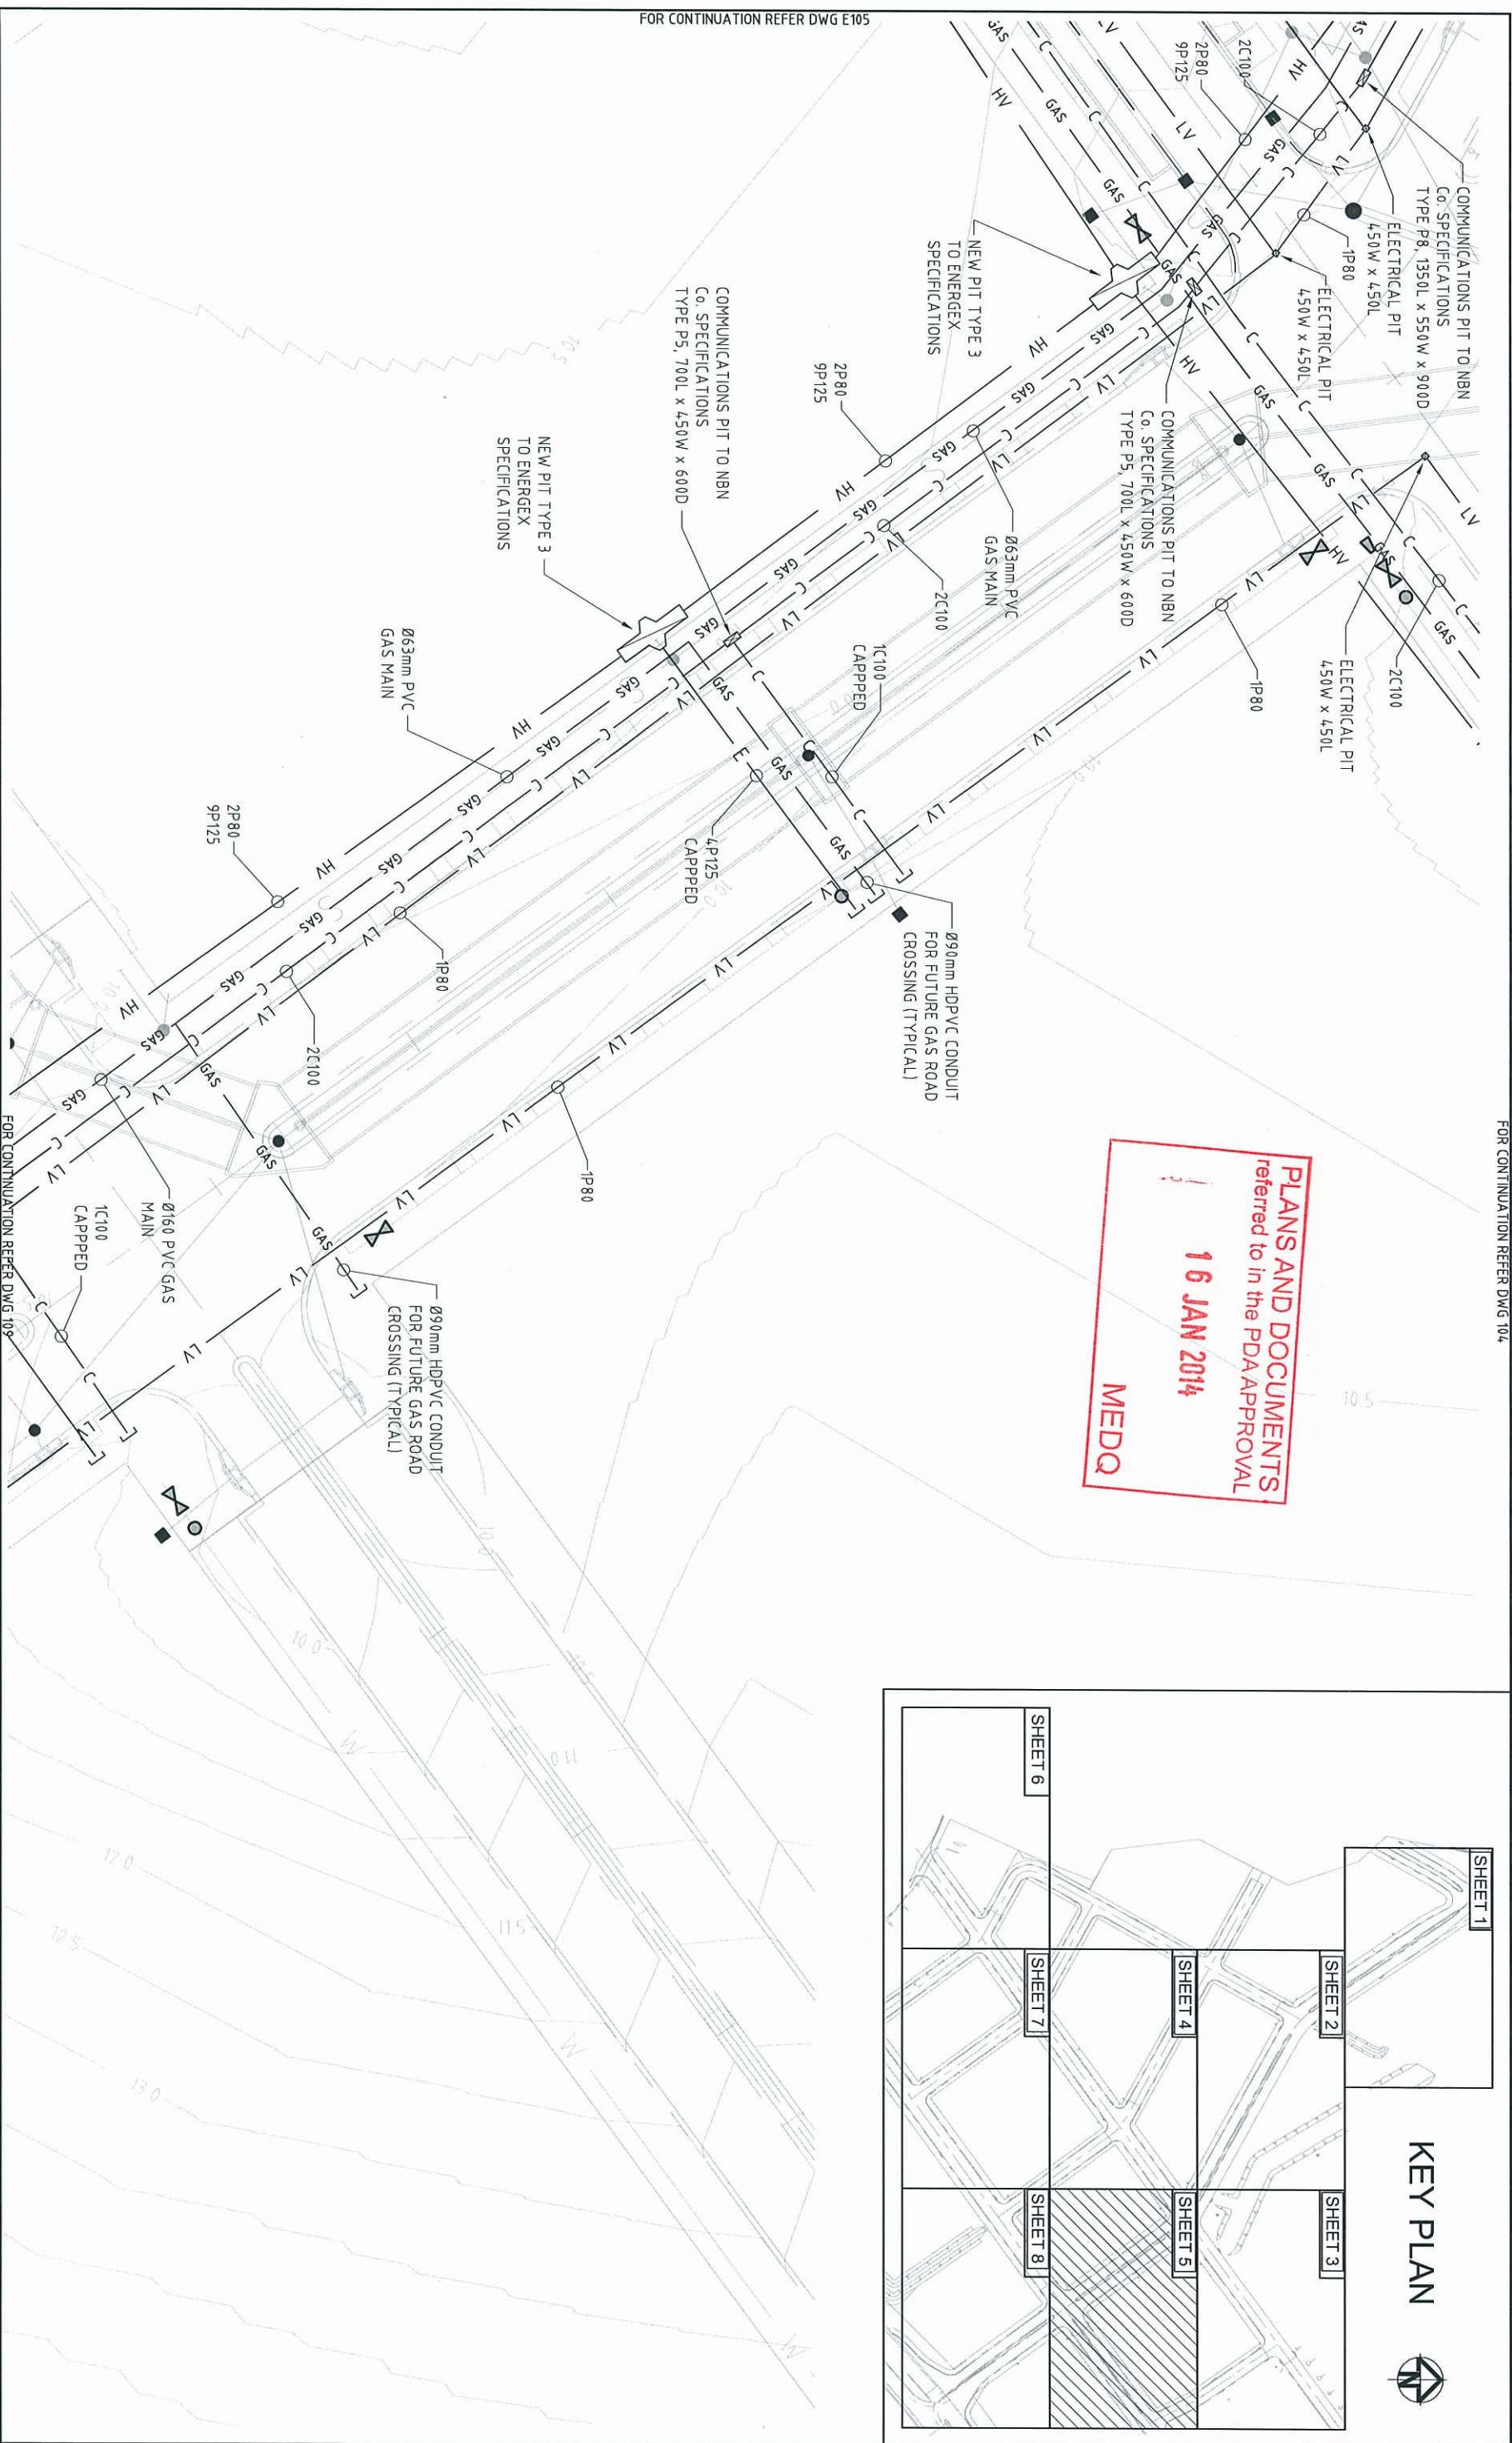

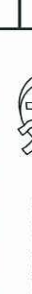 P1	PRELIMINARY ISSUE	10.10.13	Scale 0 5 10 20 30 40 50m 1 : 500	Architect ARCHIPELAGO	Client  DEPARTMENT OF STATE DEVELOPMENT, INFRASTRUCTURE & PLANNING	Status PRELIMINARY NOT TO BE USED FOR CONSTRUCTION	Project GOLD COAST PARKLANDS REDEVELOPMENT TRUNK INFRASTRUCTURE	 Hyder ABN 76 104 485 289 7/100 Southport QLD 4101 Australia Tel: +61 (07) 5593 8038 Fax: +61 (07) 5591 4778 www.hyderconsulting.com
	P2	PRELIMINARY ISSUE						
Issue Description		Author	Date	Title POWER, GAS AND COMMUNICATIONS RETICULATION LAYOUT PLAN SHEET 5 OF 8				
File Name: E102-E107-AA005621-POWER LAYOUT DWG		R.E.P. No. 1 Current Issue Signatures 10/04/2013 5:05 PM F:\AA005621-E-CAD\01-BIS-D\doc\E102-E107-AA005621-POWER LAYOUT.dwg						

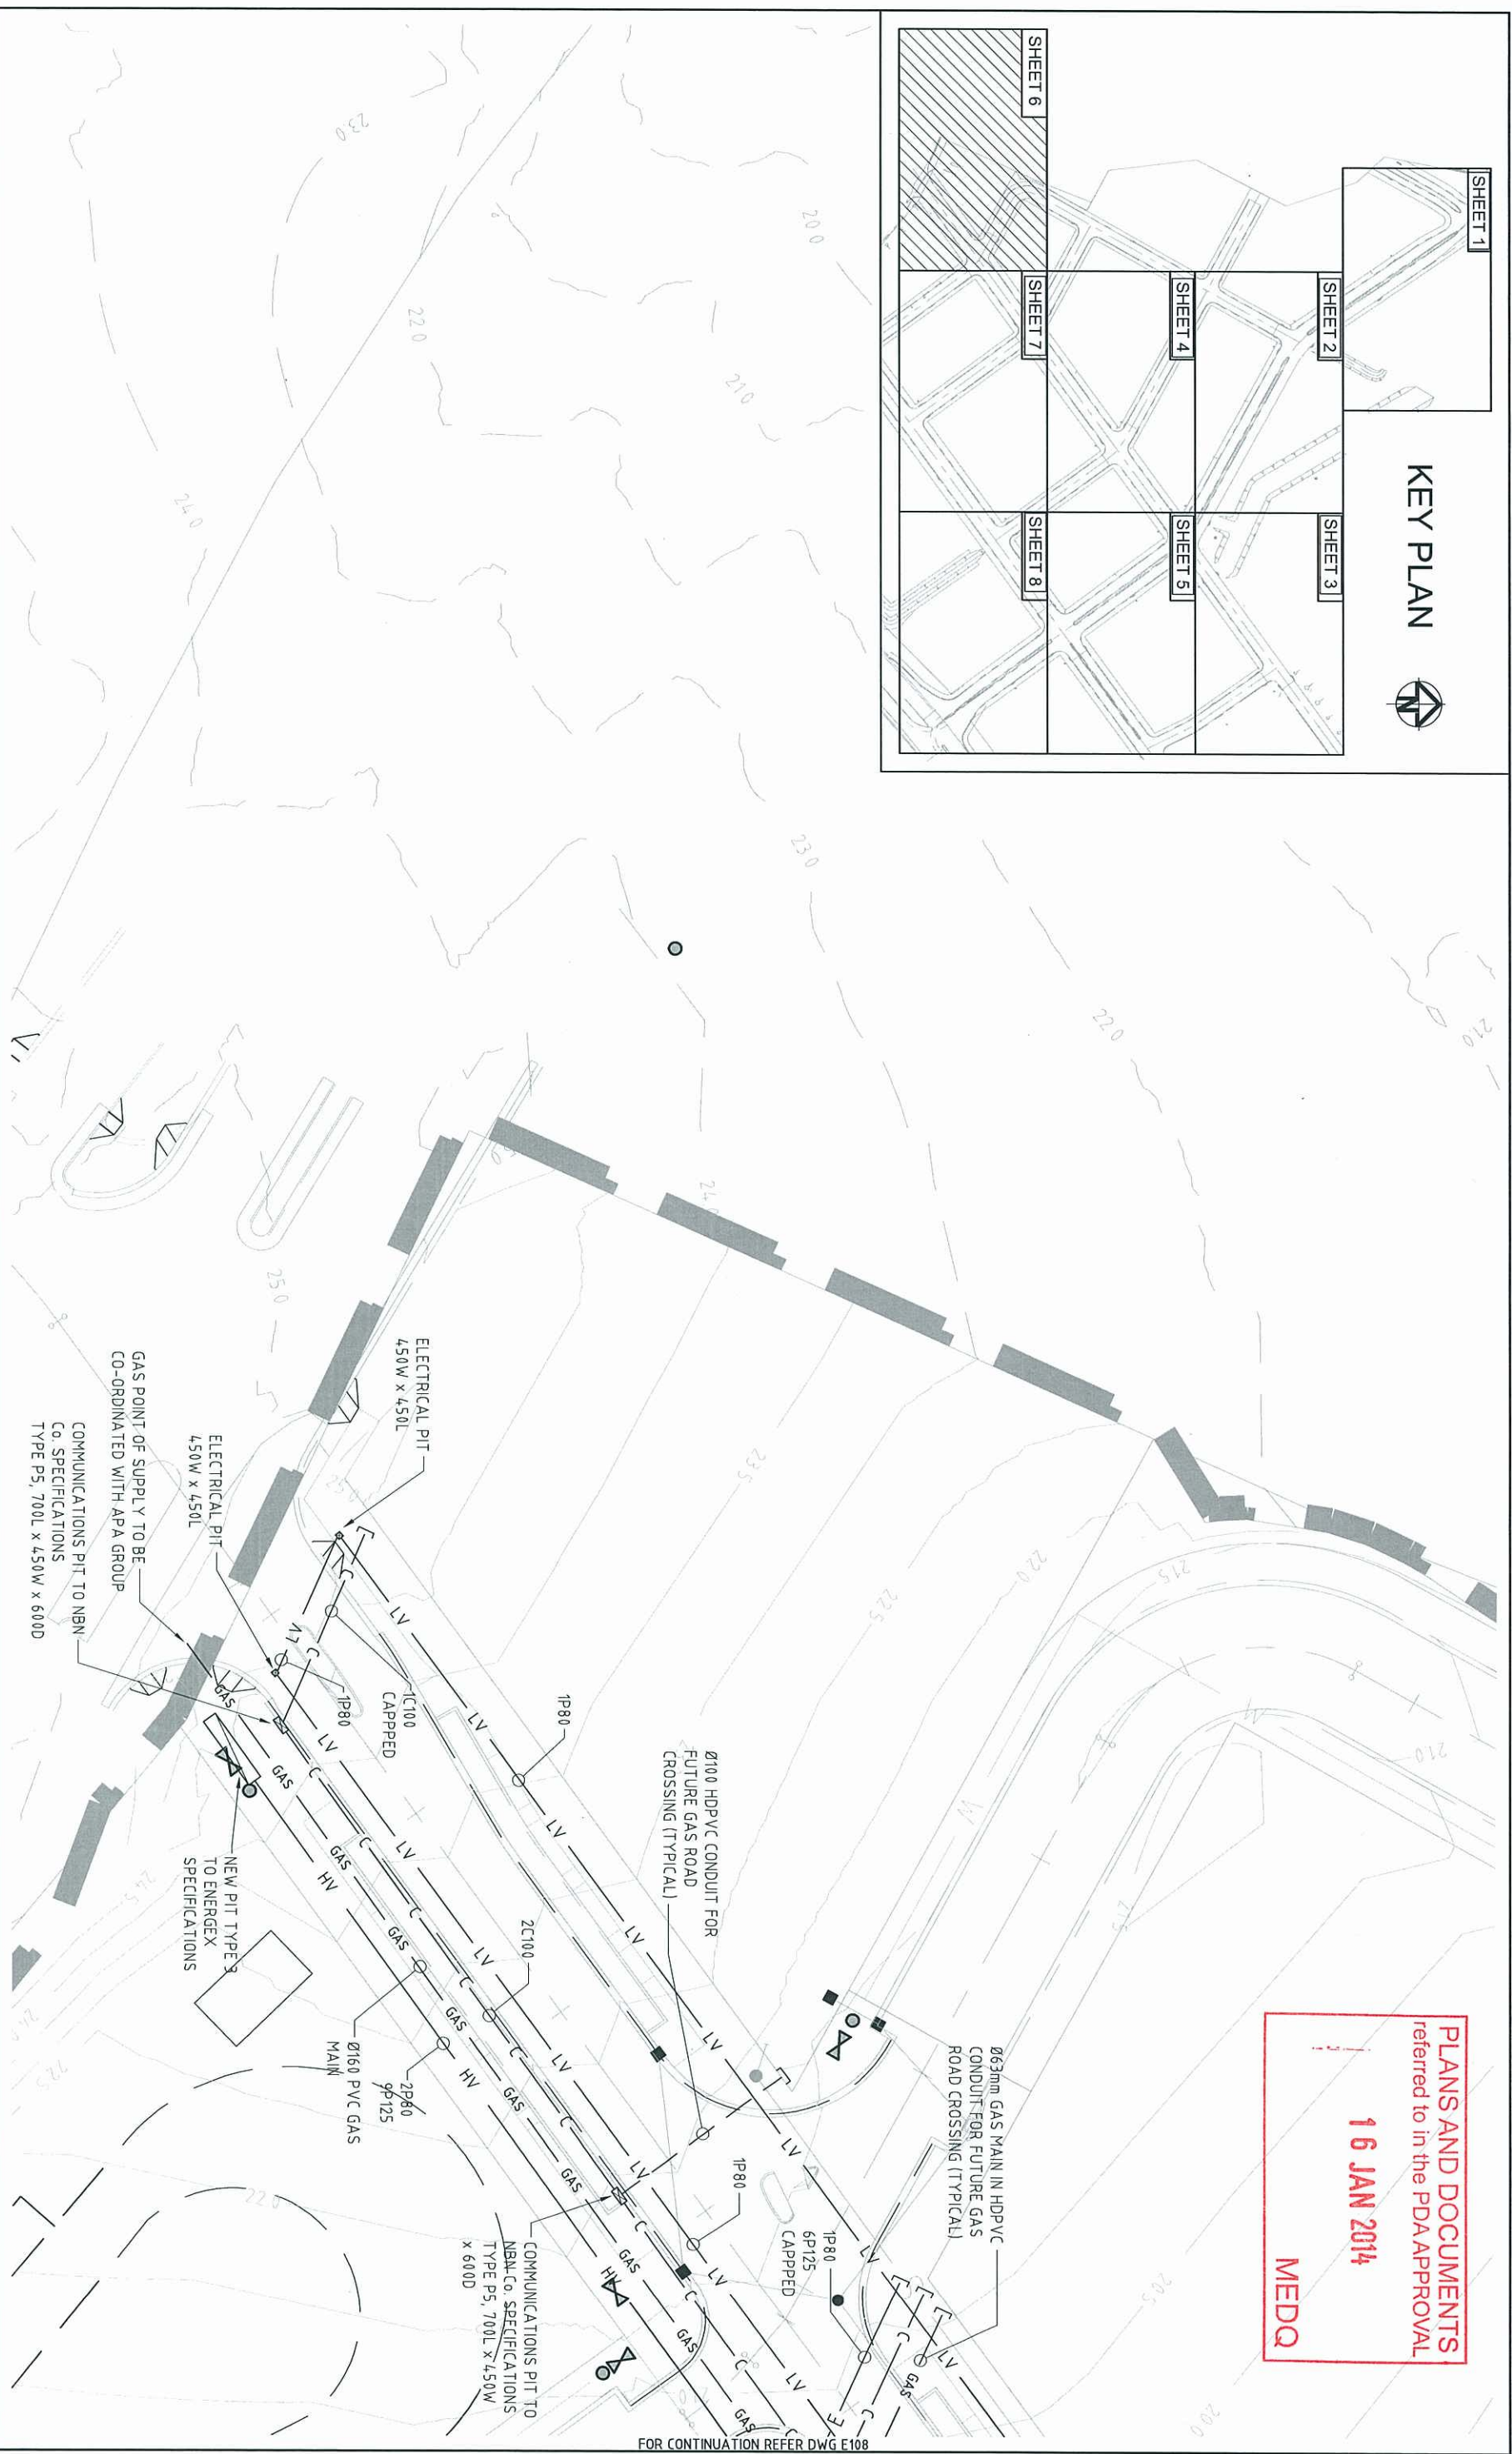
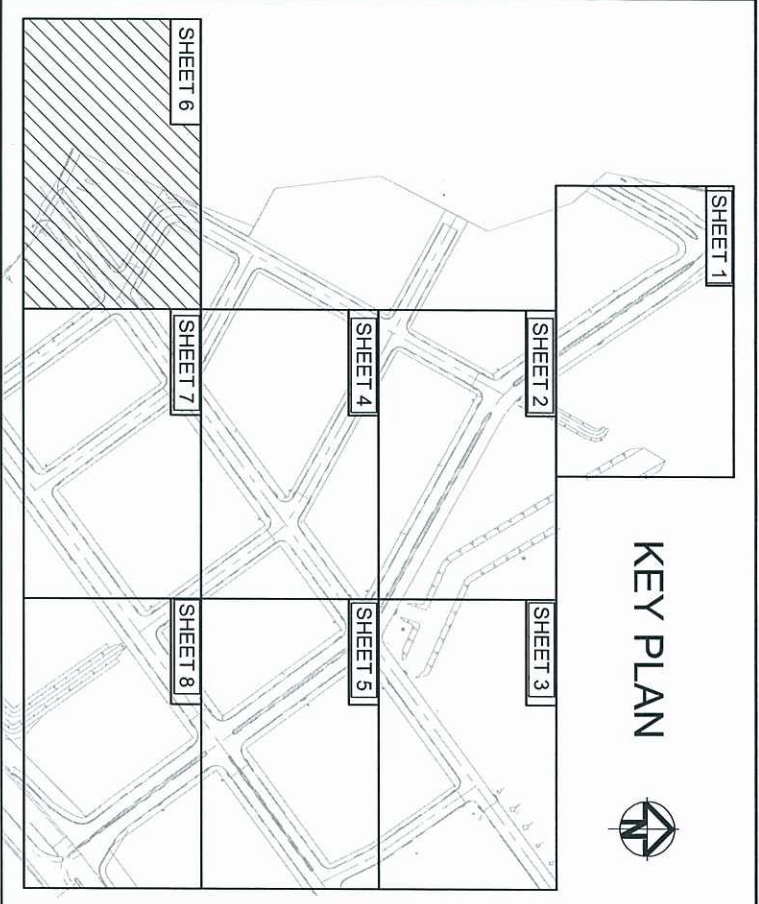


PLANS AND DOCUMENTS
referred to in the PDA APPROVAL

16 JAN 2014

MEDQ

[illegible]

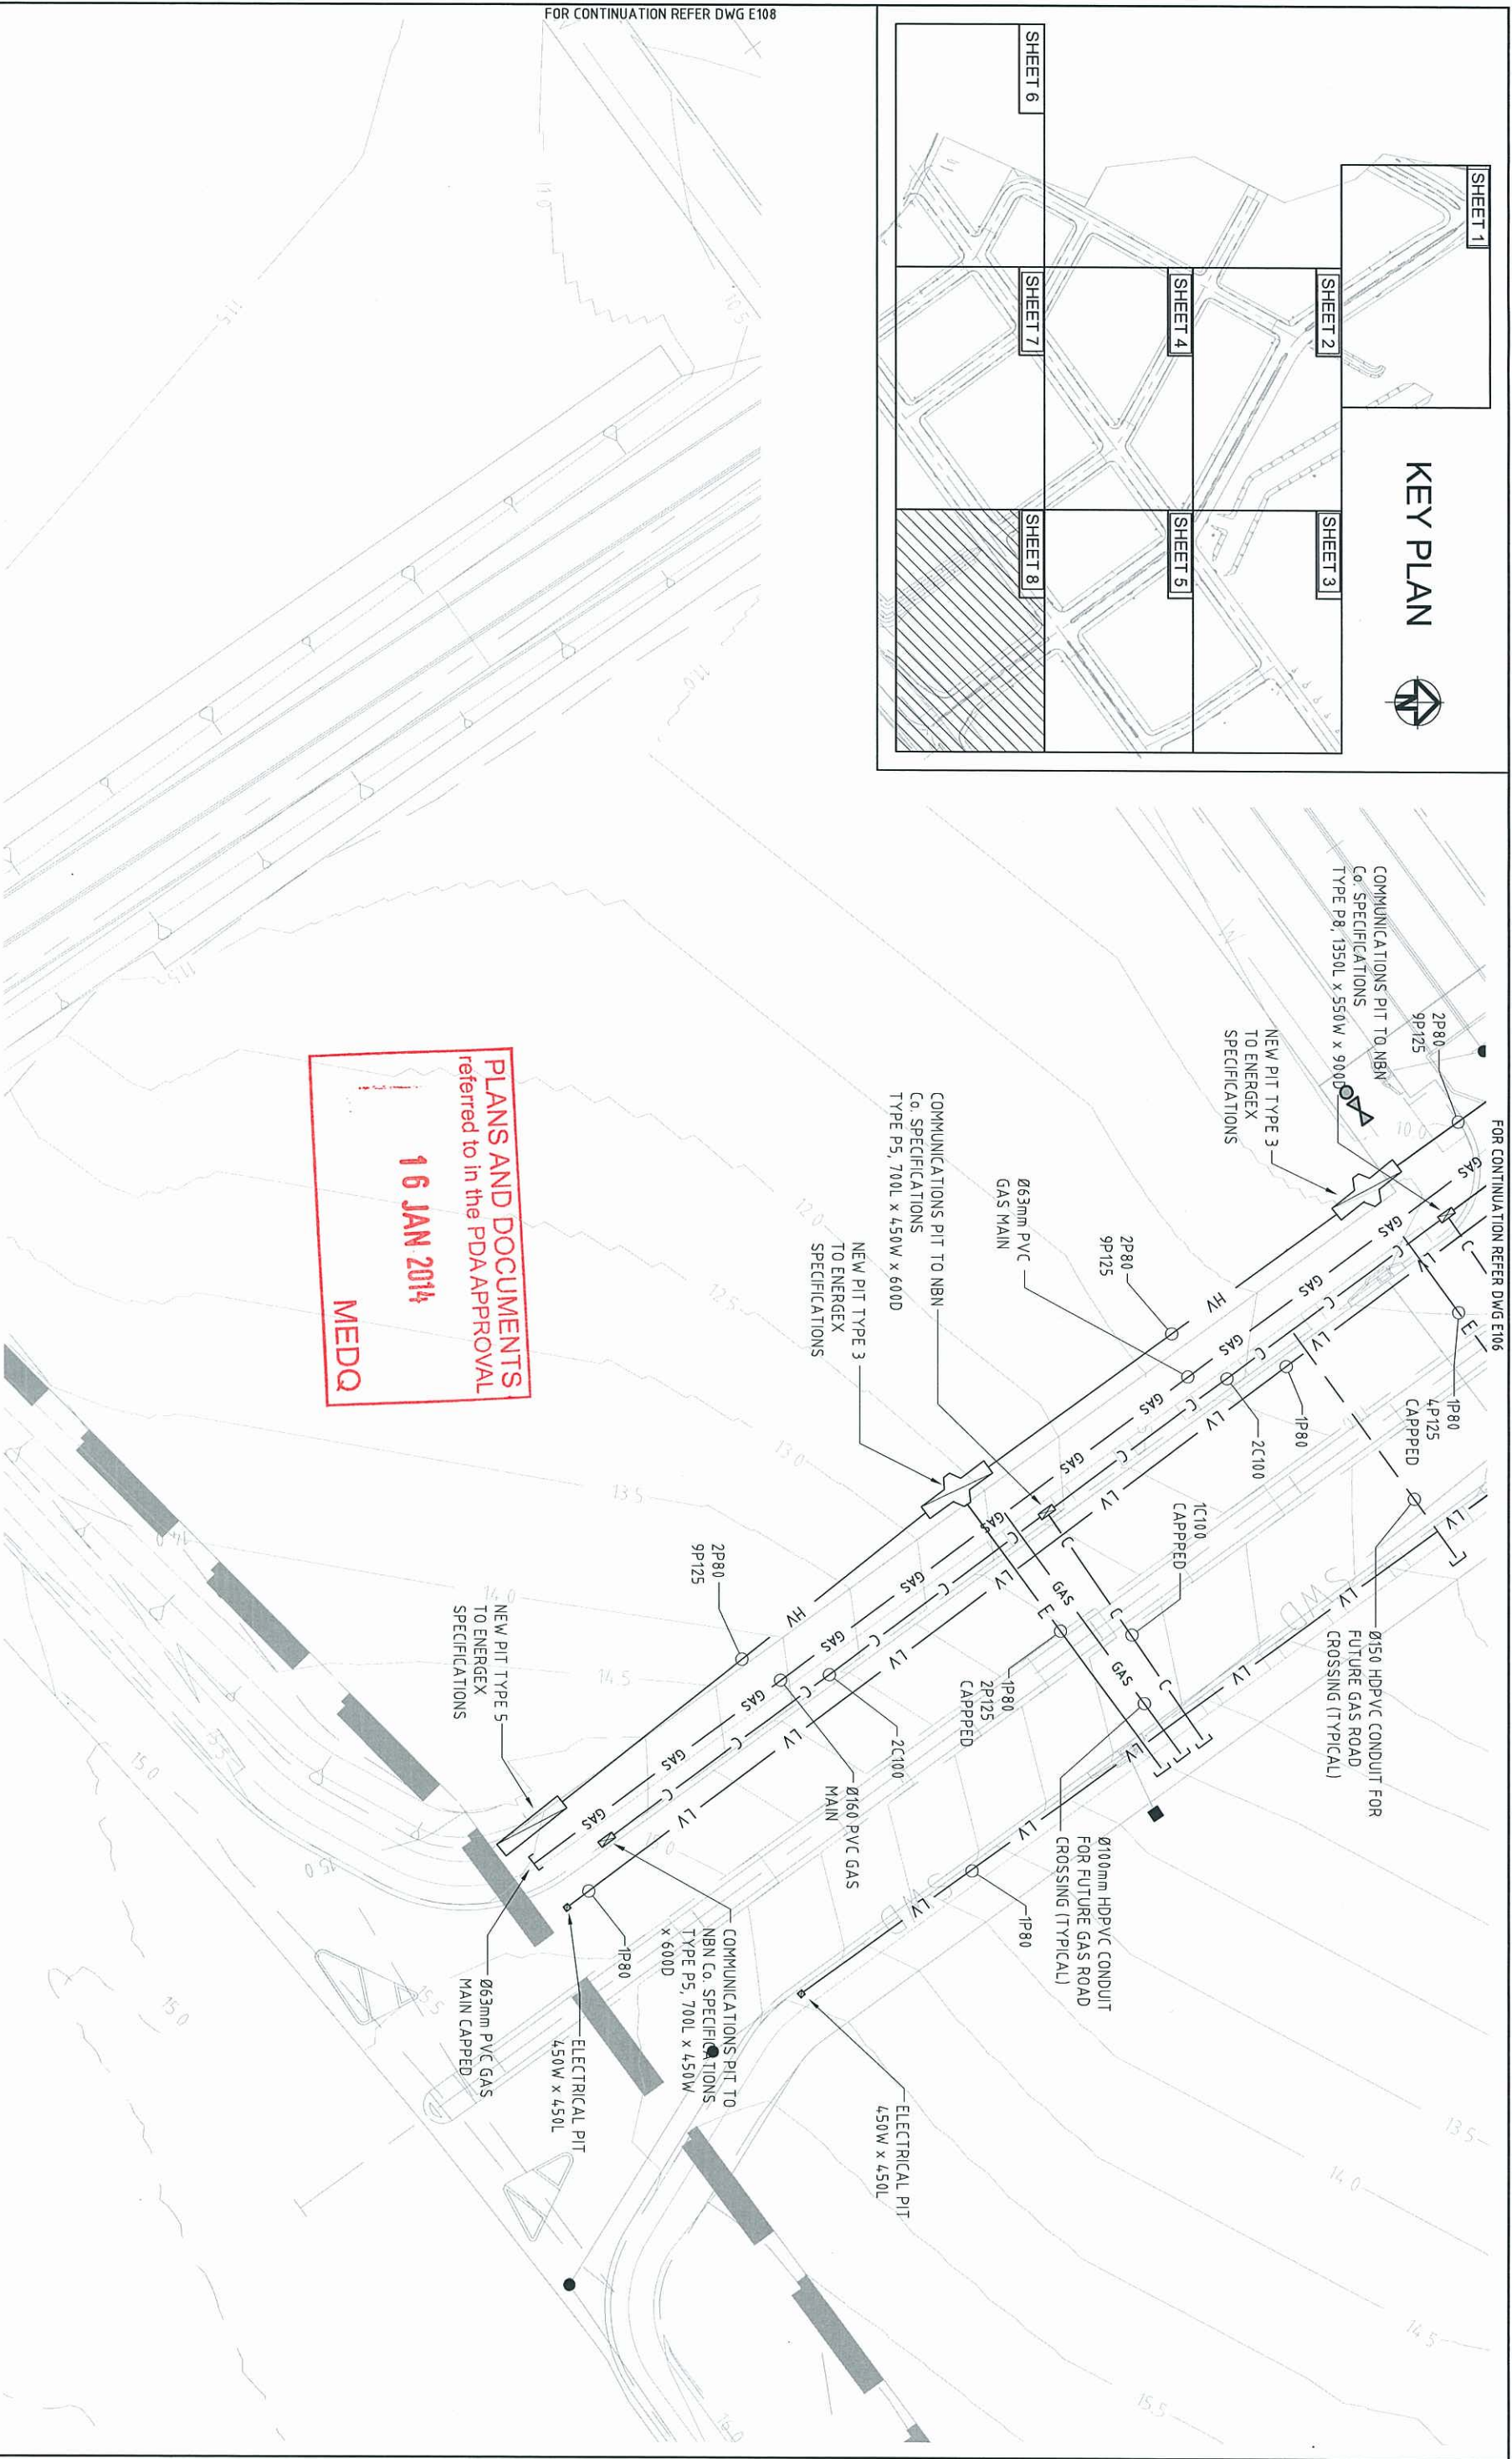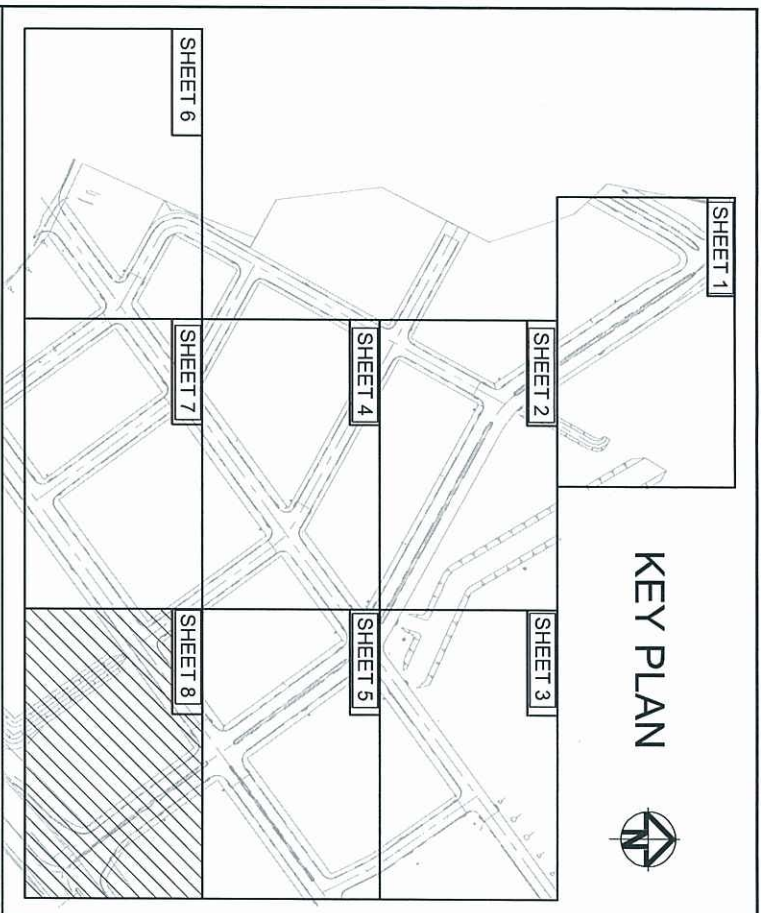

--	--	