





KEY PLAN - NOT TO SCALE

SECTION B-B

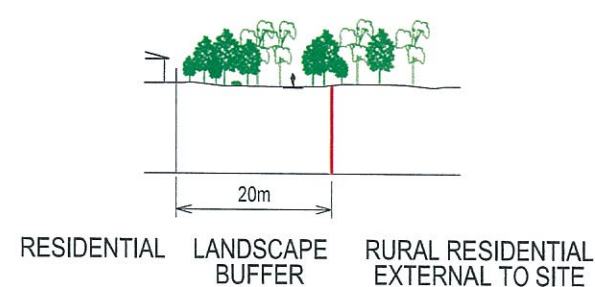


SECTION C-C

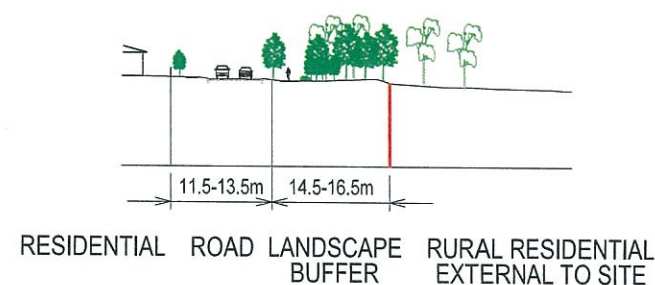


WITHIN 20M LANDSCAPE BUFFER:
 - EXISTING TRACK TO BE RETAINED FOR NON-VEHICULAR PUBLIC ACCESS
 - NATIVE TREES WITHIN THE BUFFER AND ALONG PROPERTY BOUNDARY TO BE RETAINED. PINE TREES TO BE PROGRESSIVELY REMOVED AND REPLANTED WITH NATIVE SPECIES

LEGEND

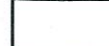-  YARRABILBA SITE BOUNDARY
-  PRECINCT TWO BOUNDARY
-  OPEN SPACE BUFFER TO ADJOINING DEVELOPMENT

PLANS AND DOCUMENTS
 referred to in the PDA APPROVAL
 07 MAR 2014
 MEDQ

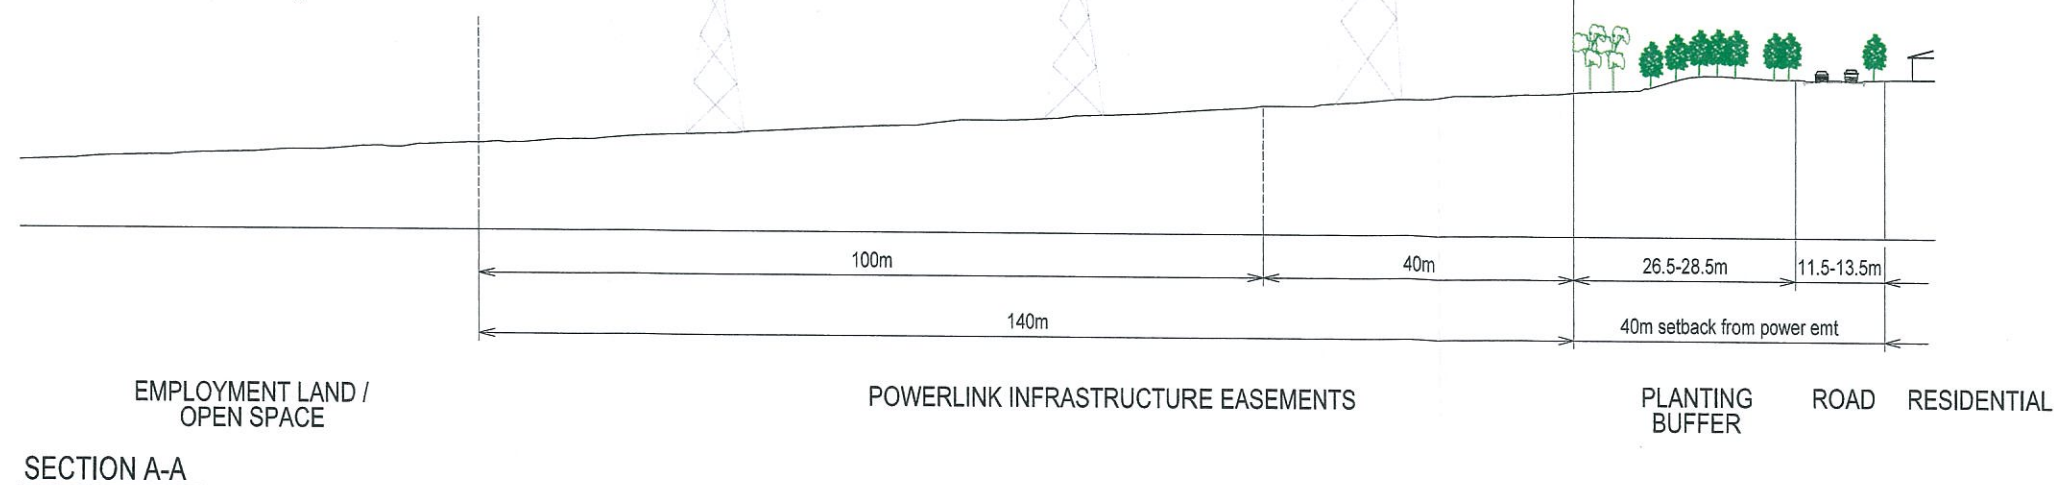

SECTION A-A

YARRABILBA PRECINCT TWO - BUFFER INTERFACES

NOTE: This plan is indicative only, and specific uses, road alignment, boundaries, setbacks, and building layout shown may vary due to detailed design consideration. ©2014 Lend Lease Communities (Australia). All rights reserved. Except as permitted by Lend Lease, no part of this publication may be reproduced or distributed in any form or by any means, or stored in a database or retrieval system, without the permission of Lend Lease.

