

TREE SCHEDULE

SYMBOL	CODE	BOTANICAL NAME	COMMON NAME	POT SIZE	TRUNK CLEARANCE	QUANTITY	ALLOWANCE (10%)	COMMENTS
T1	ALPexc	ALPHITONIA excelsa	Red Ash	300MM	-	3	-	N/A
T2	ARAkun	ARAUCARIA cunninghamii	Hoop Pine	300MM	-	11	1	N/A
T3	BANint	BANKSIA integrifolia	Coast Banksia	300MM	-	16	1	N/A
T4	BRAace	BRACHYCHITON acerifolius	Flame Tree	300MM	-	43	4	N/A
T5	BRApop	BRACHYCHITON populneus	Kurrajong	300MM	-	5	-	N/A
T6	CALsig	CALLISTEMON salignus	Willow Bottlebrush	300MM	-	11	1	N/A
T7	COMbar	COMMERTSONIA bartramii	Brown Kurrajong	300MM	-	7	-	N/A
T8	CORcit	CORYMBIA citridoria	Spotted Gum	300MM	-	7	-	N/A
T9	ELAret	ELAEODENDRUM reticulatus	Blueberry Ash	300MM	-	19	2	N/A
T10	EUCpro	EUCALYPTUS propinqua	Small Fruited Grey Gum	300MM	-	5	-	N/A
T11	EUCter	EUCALYPTUS tereticornis	Forest Red Gum	300MM	-	2	-	N/A
T12	FLaus	FLINDERSIA australis	Crows Ash	300MM	-	28	2	N/A
T13	GRErob	GREVILLEA robusta	Silky Oak	300MM	-	25	2	N/A
T14	HARpen	HARPULIA pendula	Tulipwood	300MM	-	7	-	N/A
T15	HYMfla	HYMENOSPORUM flavum	Native Frangipani	300MM	-	9	1	N/A
T16	LOPcon	LOPHOSTEMON confertus	Brush Box	300MM	-	49	5	N/A
T17	SYZole	SYZYGIUM oleosum	Blue Lilly Pilly	300MM	-	45	4	N/A
T18	AGARob	AGATHIS robusta	Kauri Pine	100LTR	-	18	2	N/A
T19	FICrub	FICUS rubiginosa	Rusty Fig	100LTR	-	36	4	N/A

REVISION			
No.	DATE	DESCRIPTION	BY / CHECK
A	17/07/13	PRELIMINARY ISSUE	JB / TC
B	17/09/13	GENERAL REVISION	JB / TC
C	14/10/13	GENERAL REVISION	JB / TC
D	22/11/13	GENERAL REVISION	JB / TC
E	26/11/13	GENERAL REVISION	JB / TC

PLANS AND DOCUMENTS
referred to in the PDA APPROVAL

14 MAR 2014

MEDQ

BIORETENTION ZONE SCHEDULE

Bioretention Surface - Trees

SYMBOL	CODE	BOTANICAL NAME	COMMON NAME	POT SIZE	TRUNK CLEARANCE	QUANTITY	ALLOWANCE (10%)	COMMENTS
BS2	Species Total 55 (100%)							
	LOPsua	LOPHOSTEMON suaveolens	Swamp Mahogany	300MM	-	12 (20%)	1	N/A
	SYZbla	SYZYGIUM australe 'Blaze'	Lilly Pilly Cultivar	300MM	-	5 (10%)	-	N/A
	MELmin	MELALEUCA quinquenervia 'Mini Quini'	Paperbark Cultivar	300MM	-	5 (10%)	-	N/A
	MELqui	MELALEUCA quinquenervia	Broad-leaved Paperbark	300MM	-	11 (20%)	1	N/A
	MELnod	MELALEUCA nodosa	Prickly-leaved Paperbark	300MM	-	11 (20%)	1	N/A
	MELvir	MELALEUCA viridiflora	Broad-leaved Paperbark	300MM	-	11 (20%)	1	N/A

Batters - Trees

SYMBOL	CODE	BOTANICAL NAME	COMMON NAME	POT SIZE	TRUNK CLEARANCE	QUANTITY	ALLOWANCE (10%)	COMMENTS
B1	Species Total 80 (100%)							
	CALewe	CALLISTEMON 'Ewen Road'	Bottlebrush Cultivar	300MM	-	16 (20%)	2	N/A
	CUPpar	CUPANIOPSIS parvifolia	Small-leaved Tuckeroo	300MM	-	16 (20%)	2	N/A
	EUCter	EUCALYPTUS tereticornis	Forest Red Gum	300MM	-	16 (20%)	2	N/A
	MELqui	MELALEUCA quinquenervia	Broad-leaved Paperbark	300MM	-	16 (20%)	2	N/A
	MELvir	MELALEUCA viridiflora	Broad-leaved Paperbark	300MM	-	16 (20%)	2	N/A




PROJECT NAME
**GOLD COAST
PARKLANDS REDEVELOPMENT**

DRAWING TITLE

**EARLY WORKS PHASE
TREE SCHEDULE**

DRAWN	JB
CHECKED	PROJECT DIRECTOR PROJECT LEADER
SCALE	N/A
DATE	JUNE 2013
PROJECT NO.	135120
DRAWING NO.	L-WD-5.00 E


PRELIMINARY
NOT FOR CONSTRUCTION

REVISION			
No	DATE	DESCRIPTION	BY CHECK
A	17/07/13	PRELIMINARY ISSUE	JB TC
B	17/09/13	GENERAL REVISION	JB TC
C	04/11/13	GENERAL REVISION	JB TC
D	21/11/13	GENERAL REVISION	JB TC
E	26/11/13	GENERAL REVISION	JB TC

PLANS AND DOCUMENTS
referred to in the PDA APPROVAL

14 MAR 2014

MEDQ

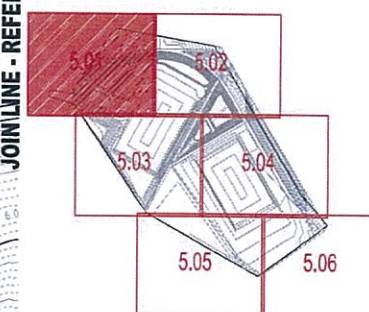

KEY PLAN

DBI
L A N D S C A P

© CDE DESIGN LTD. A.C.N. 097 957 557 <http://cdeesign.com.au> www.cdeesign.com.au
 GOLD COAST - LEVEL 1, 9 TRACKETT ST, SURFERS PARADISE QLD 4217 Ph017 5529 5750 Fax017 5530
 BRISBANE - GROUND FLOOR, 155 BOUNDARY ST, BRISBANE QLD 4000 Ph017 3709 4211 Fax017 3750
 DIMENSIONS ARE SUBJECT TO SITE MEASUREMENT & VERIFICATION
 DO NOT SCALE OFF THIS PLAN

PROJECT NAME

GOLD COAST
PARKLANDS REDEVELOPMENT

DRAWING TITLE

EARLY WORKS PHASE TREE PLANTING PLAN

DRAWN JB

CHECKED PROJECT DIRECTOR
PROJECT LEADER

SCALE: 1:250 @ A1

DATE JUNE 2013

PROJECT NO. 135120

DRAWING NO. 1-10-5-11

L-WD-5.01 E


ARCHITECTS • INTERIORS • LANDSCAPE • PLANNING

JOIN LINE - REFER SHEET L-WD-5.03



NO.	DATE	DESCRIPTION	BY	CHECK
A	17/07/13	PRELIMINARY ISSUE	JB	TC
B	07/09/13	GENERAL REVISION	JB	TC
C	04/11/13	GENERAL REVISION	JB	TC
D	20/11/13	GENERAL REVISION	JB	TC
E	26/11/13	GENERAL REVISION	JB	TC

PLANS AND DOCUMENTS
referred to in the PDA APPROVAL
14 MAR 2014
MEDQ

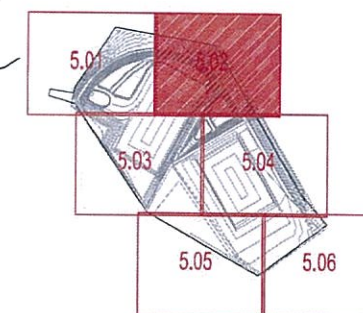

KEY PLAN




© DBI DESIGN PTY. LTD. ALL RIGHTS RESERVED. www.dbidesign.com.au
DIMENSIONS ARE SUBJECT TO SITE MEASUREMENT AND VERIFICATION

PROJECT NAME
**GOLD COAST
PARKLANDS REDEVELOPMENT**

DRAWING TITLE
**EARLY WORKS PHASE
TREE PLANTING PLAN**

DRAWN	JB
CHECKED	PROJECT DIRECTOR PROJECT LEADER
SCALE	1:250 @ A1
DATE	JUNE 2013
PROJECT NO.	135120
DRAWING NO.	L-WD-5.02 E

PRELIMINARY
NOT FOR CONSTRUCTION

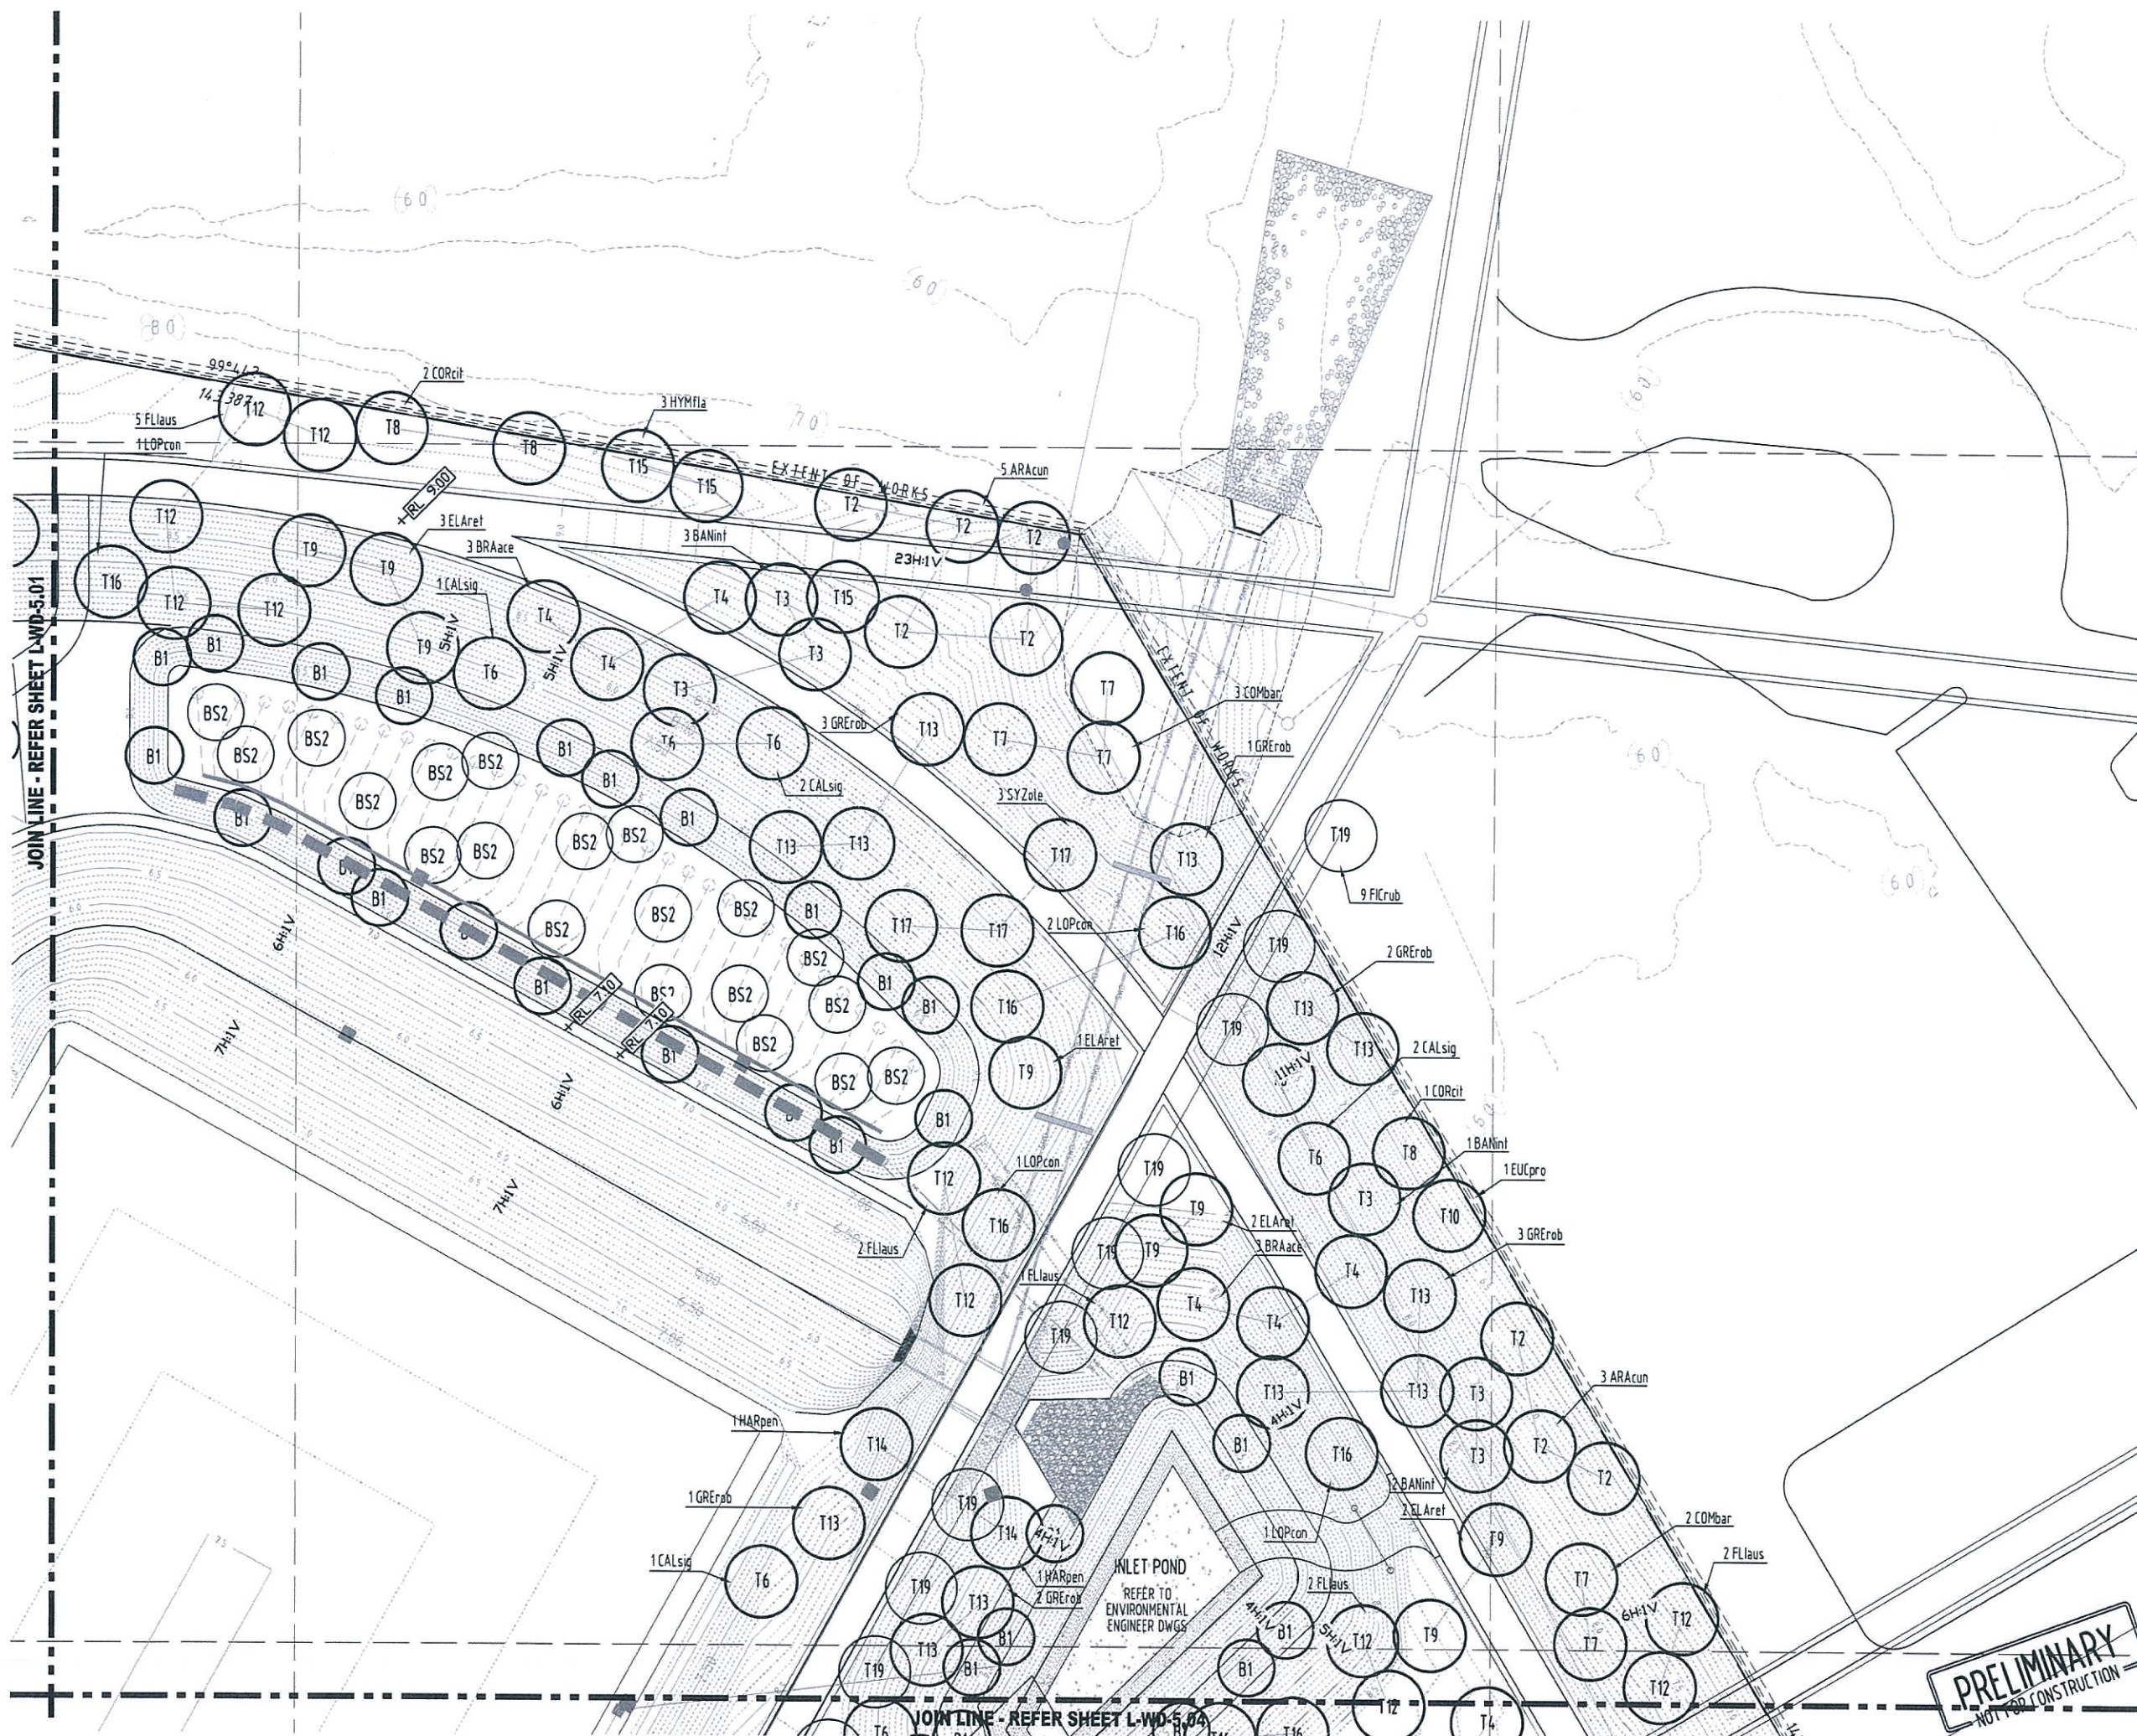

JOIN LINE - REFER SHEET L-WD-5.01

JOIN LINE - REFER SHEET L-WD-5.04

INLET POND
REFER TO
ENVIRONMENTAL
ENGINEER DWGS

PLANS AND DOCUMENTS
referred to in the PDA APPROVAL

14 MAR 2014

MEDQ




© DBE DESIGN PTV, LTD. A.C.N. 097 951 007 info@dbeidesign.com.au www.dbeidesign.com.au
DIMENSIONS ARE SUBJECT TO SITE MEASUREMENT & VERIFICATION DO NOT SCALE OFF THIS DRAWING

EARLY WORKS PHASE TREE PLANTING PLAN

DRAWING NO. L-WD-5.03 E

ARCHITECTS • INTERIORS • LANDSCAPE • PLANNING

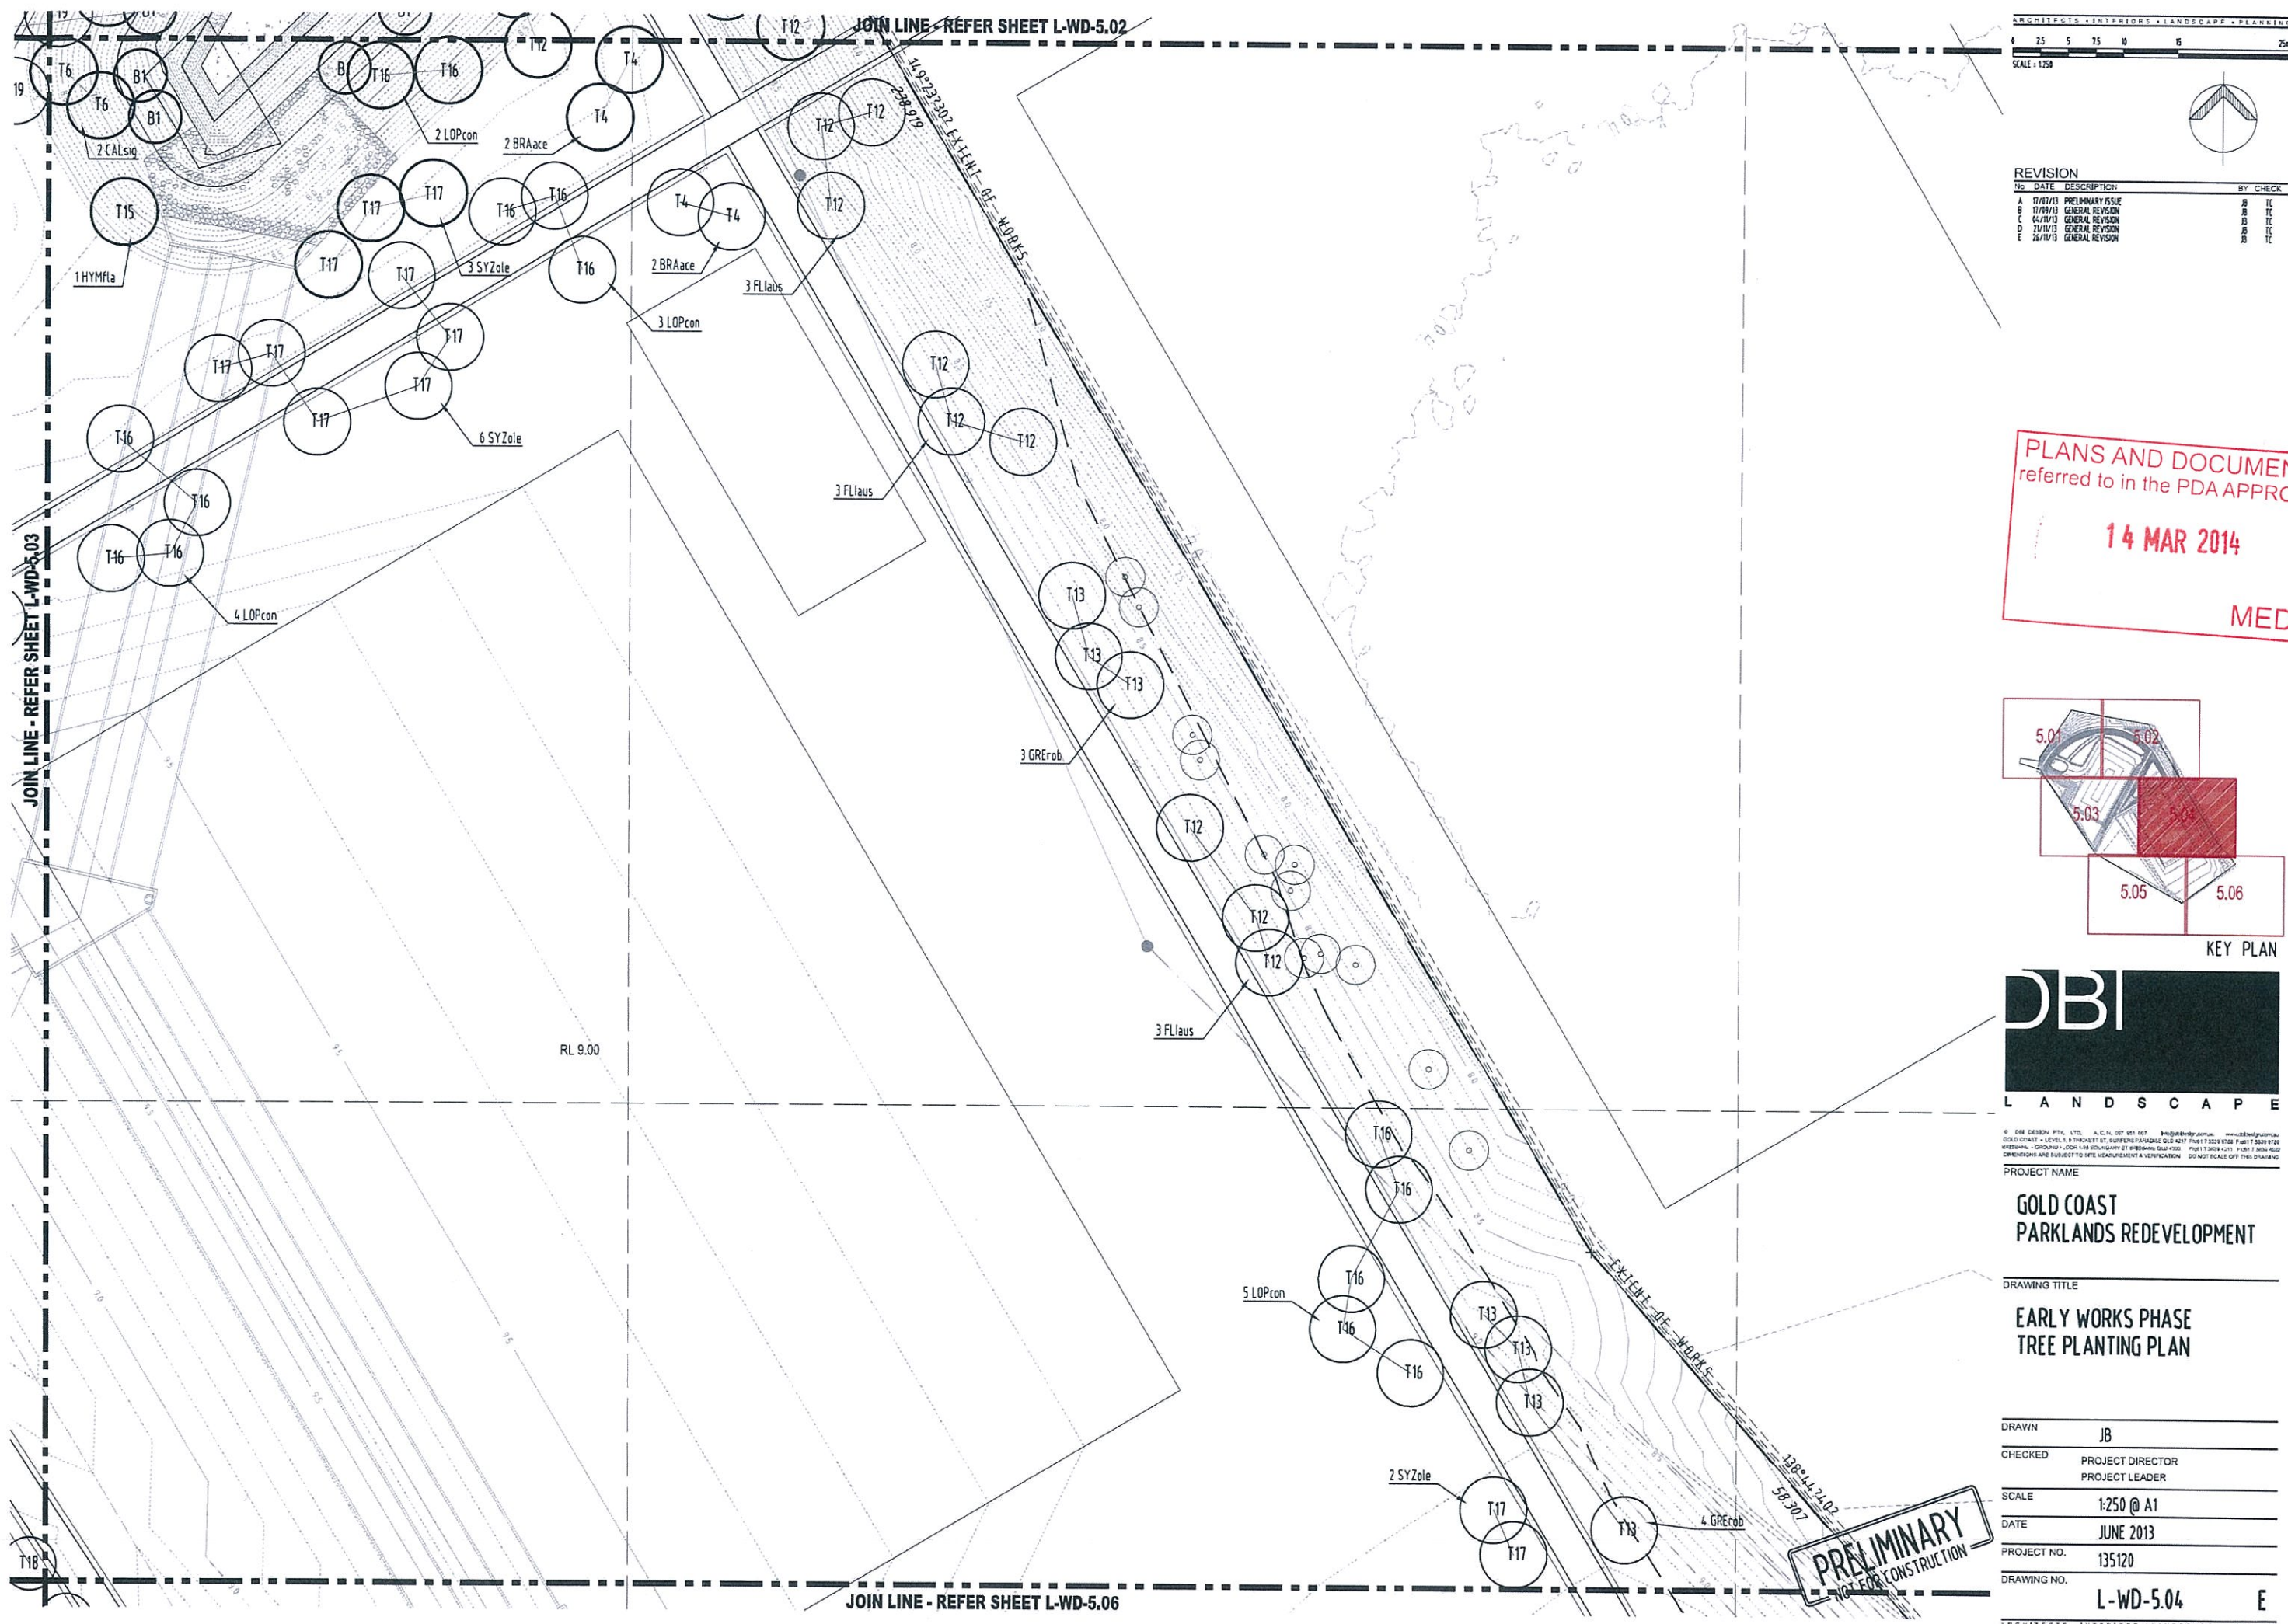


REVISION			
No	DATE	DESCRIPTION	BY CHECK
A	17/07/13	PRELIMINARY ISSUE	JB TCD
B	17/09/13	GENERAL REVISION	JB TCD
C	04/11/13	GENERAL REVISION	JB TCD
D	21/11/13	GENERAL REVISION	JB TCD
E	26/11/13	GENERAL REVISION	JB TCD

PLANS AND DOCUMENTS
referred to in the PDA APPROVAL

14 MAR 2014

MEDQ

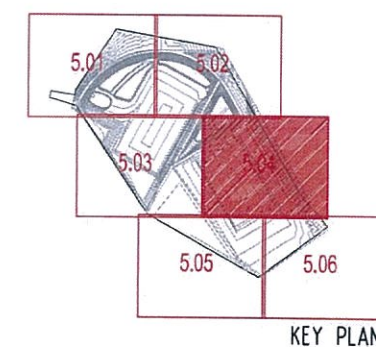

DBI
L A N D S C A P

© DBM DESIGN PTY. LTD. A.C.N. 007 651 567 <http://dbmdesign.com.au> www.dbmdesign.com.au
DIMENSIONS ARE SUBJECT TO SITE MEASUREMENT & VERIFICATION DO NOT SCALE OFF THIS DRAWING


PROJECT NAME

**GOLD COAST
PARKLANDS REDEVELOPMENT**


DRAWING TITLE

EARLY WORKS PHASE
TREE PLANTING PLAN

DRAWN	JB
CHECKED	PROJECT DIRECTOR PROJECT LEADER
SCALE	1:250 @ A1
DATE	JUNE 2013
PROJECT NO.	135120
DRAWING NO.	L-WD-5.04

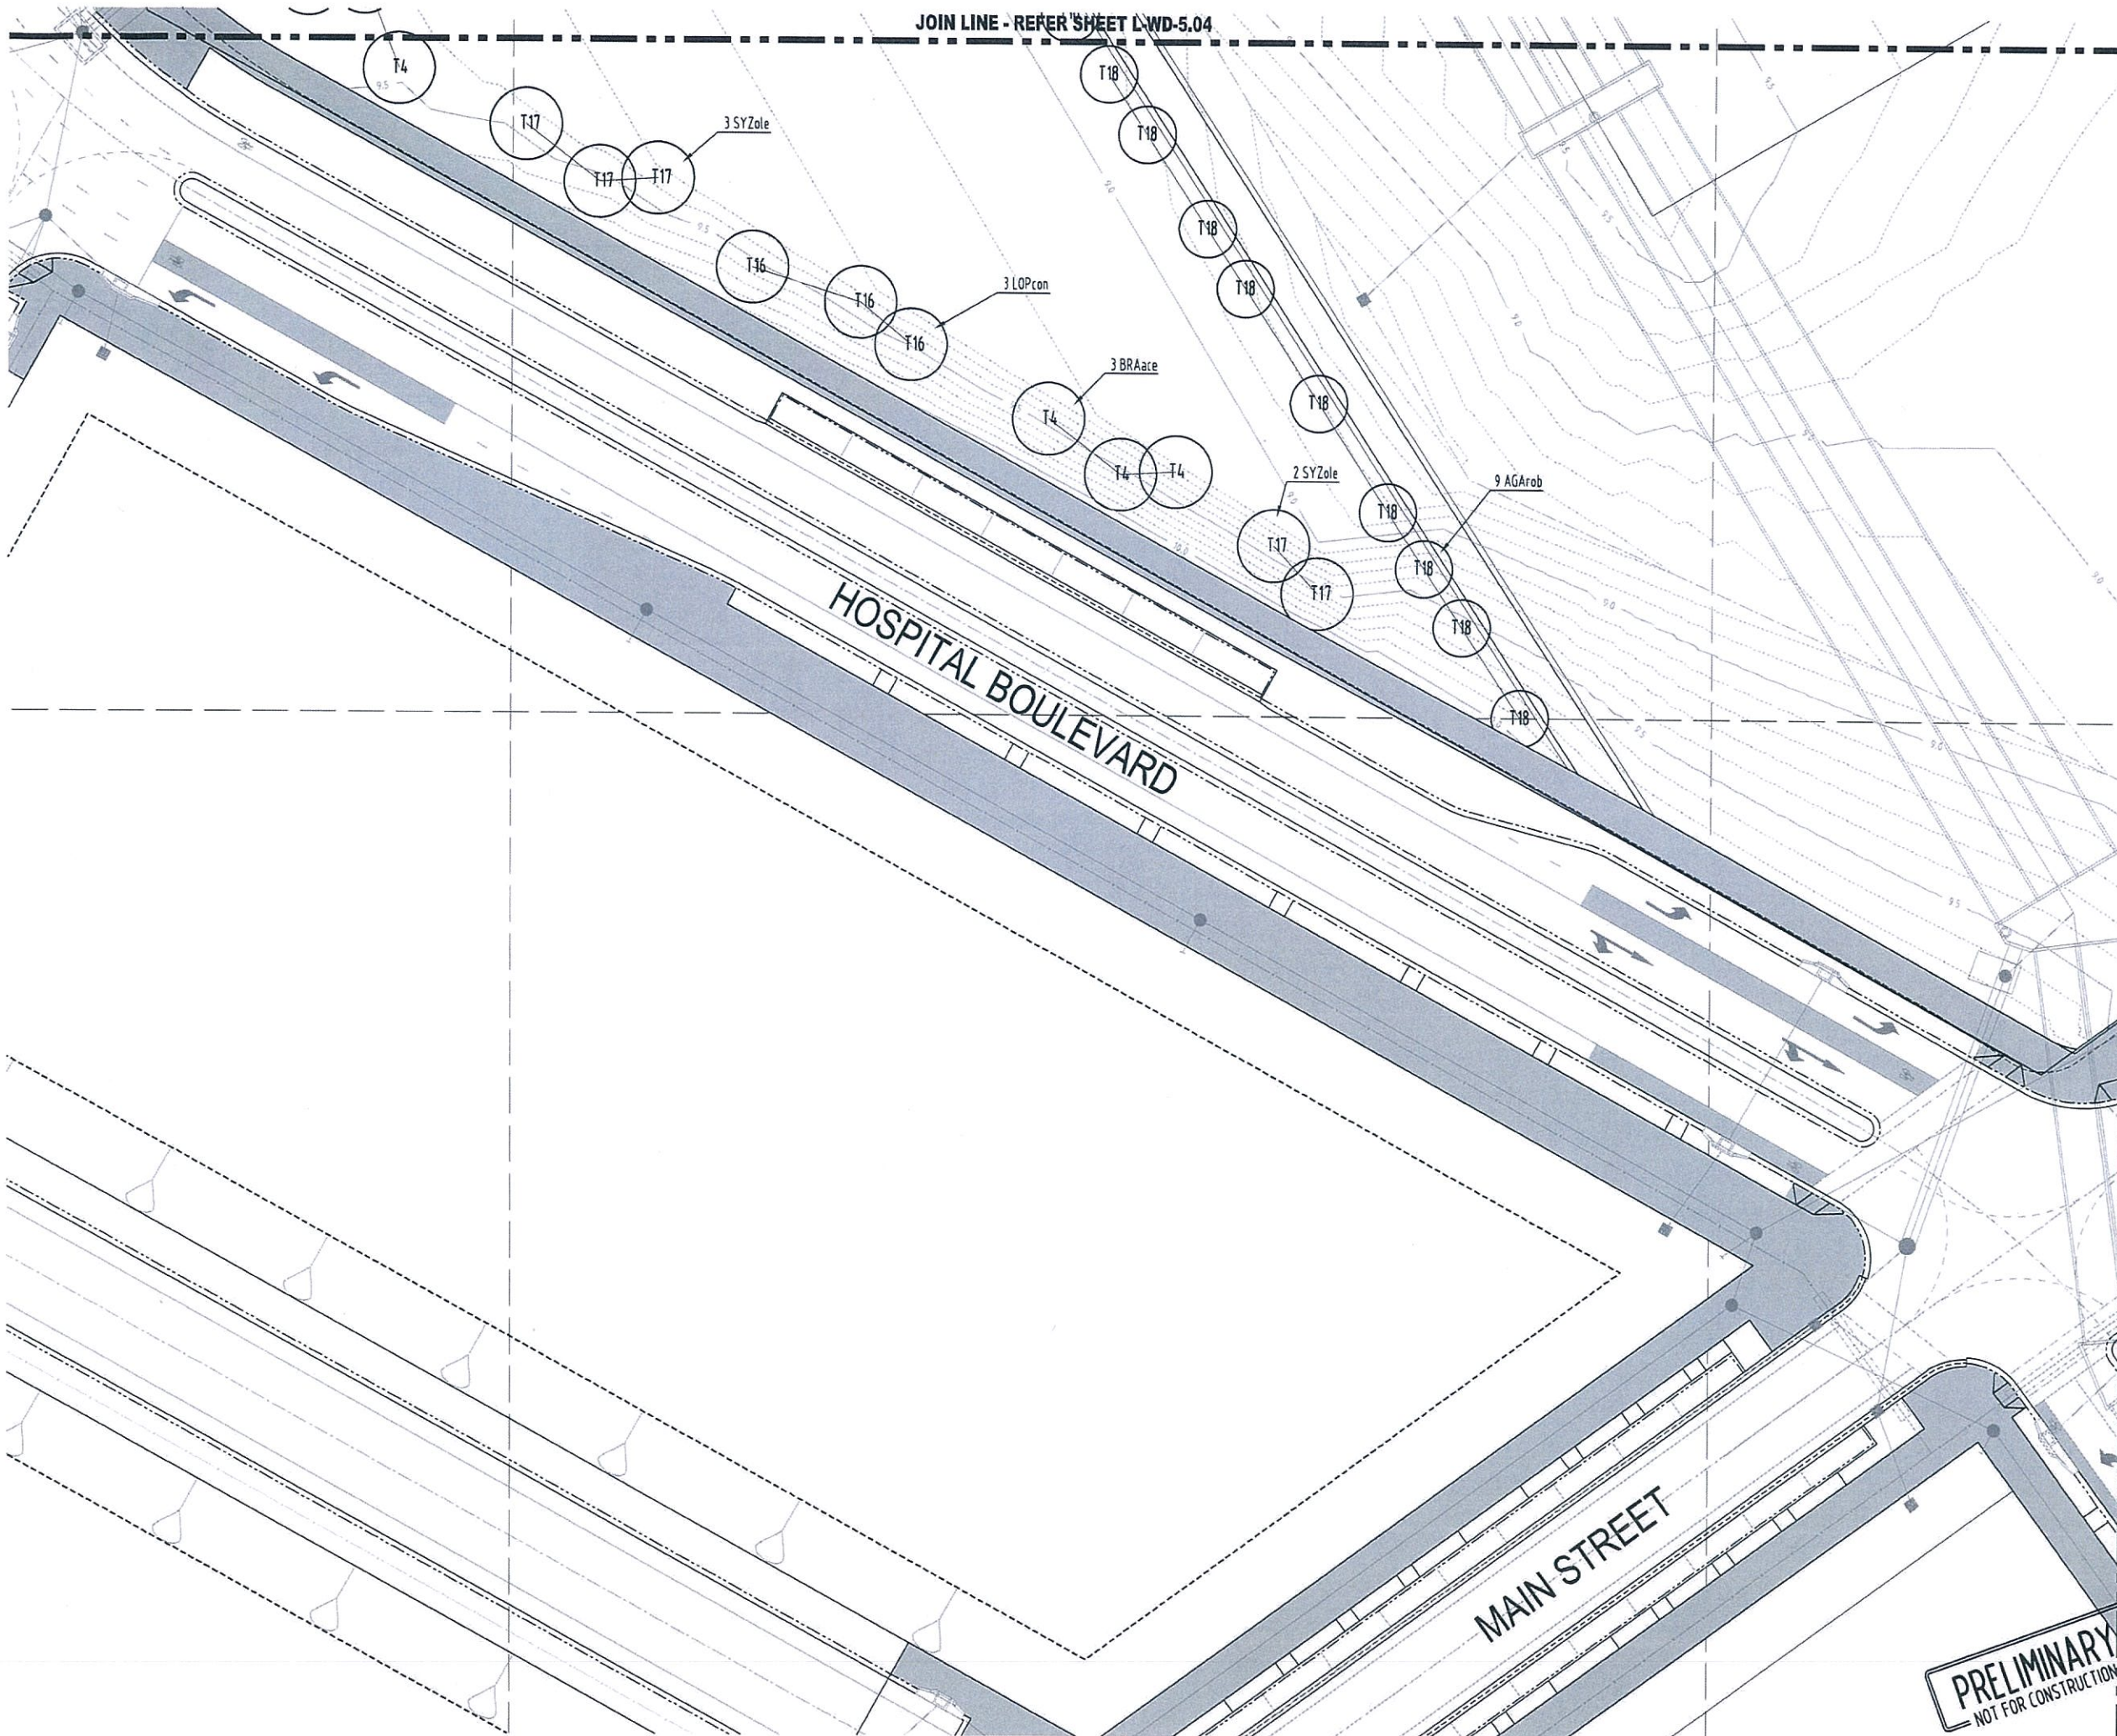

JOIN LINE - REFER SHEET L-WD-5.04

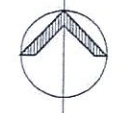


REVISION			
NO.	DATE	DESCRIPTION	BY / CHECK
A	17/07/13	PRELIMINARY ISSUE	JB / TC
B	17/09/13	GENERAL REVISION	JB / TC
C	04/11/13	GENERAL REVISION	JB / TC
D	21/11/13	GENERAL REVISION	JB / TC
E	26/11/13	GENERAL REVISION	JB / TC

PLANS AND DOCUMENTS
referred to in the PDA APPROVAL

14 MAR 2014

MEDQ

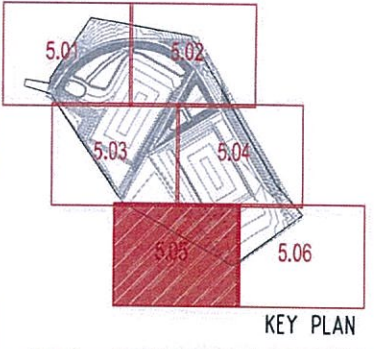

KEY PLAN





DIMENSIONS ARE SUBJECT TO SITE MEASUREMENT & VERIFICATION. DO NOT SCALE OFF THIS DRAWING.

PROJECT NAME
**GOLD COAST
PARKLANDS REDEVELOPMENT**

DRAWING TITLE
**EARLY WORKS PHASE
TREE PLANTING PLAN**

DRAWN	JB
CHECKED	PROJECT DIRECTOR PROJECT LEADER
SCALE	1:250 @ A1
DATE	JUNE 2013
PROJECT NO.	135120
DRAWING NO.	L-WD-5.05 E

PRELIMINARY
NOT FOR CONSTRUCTION

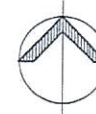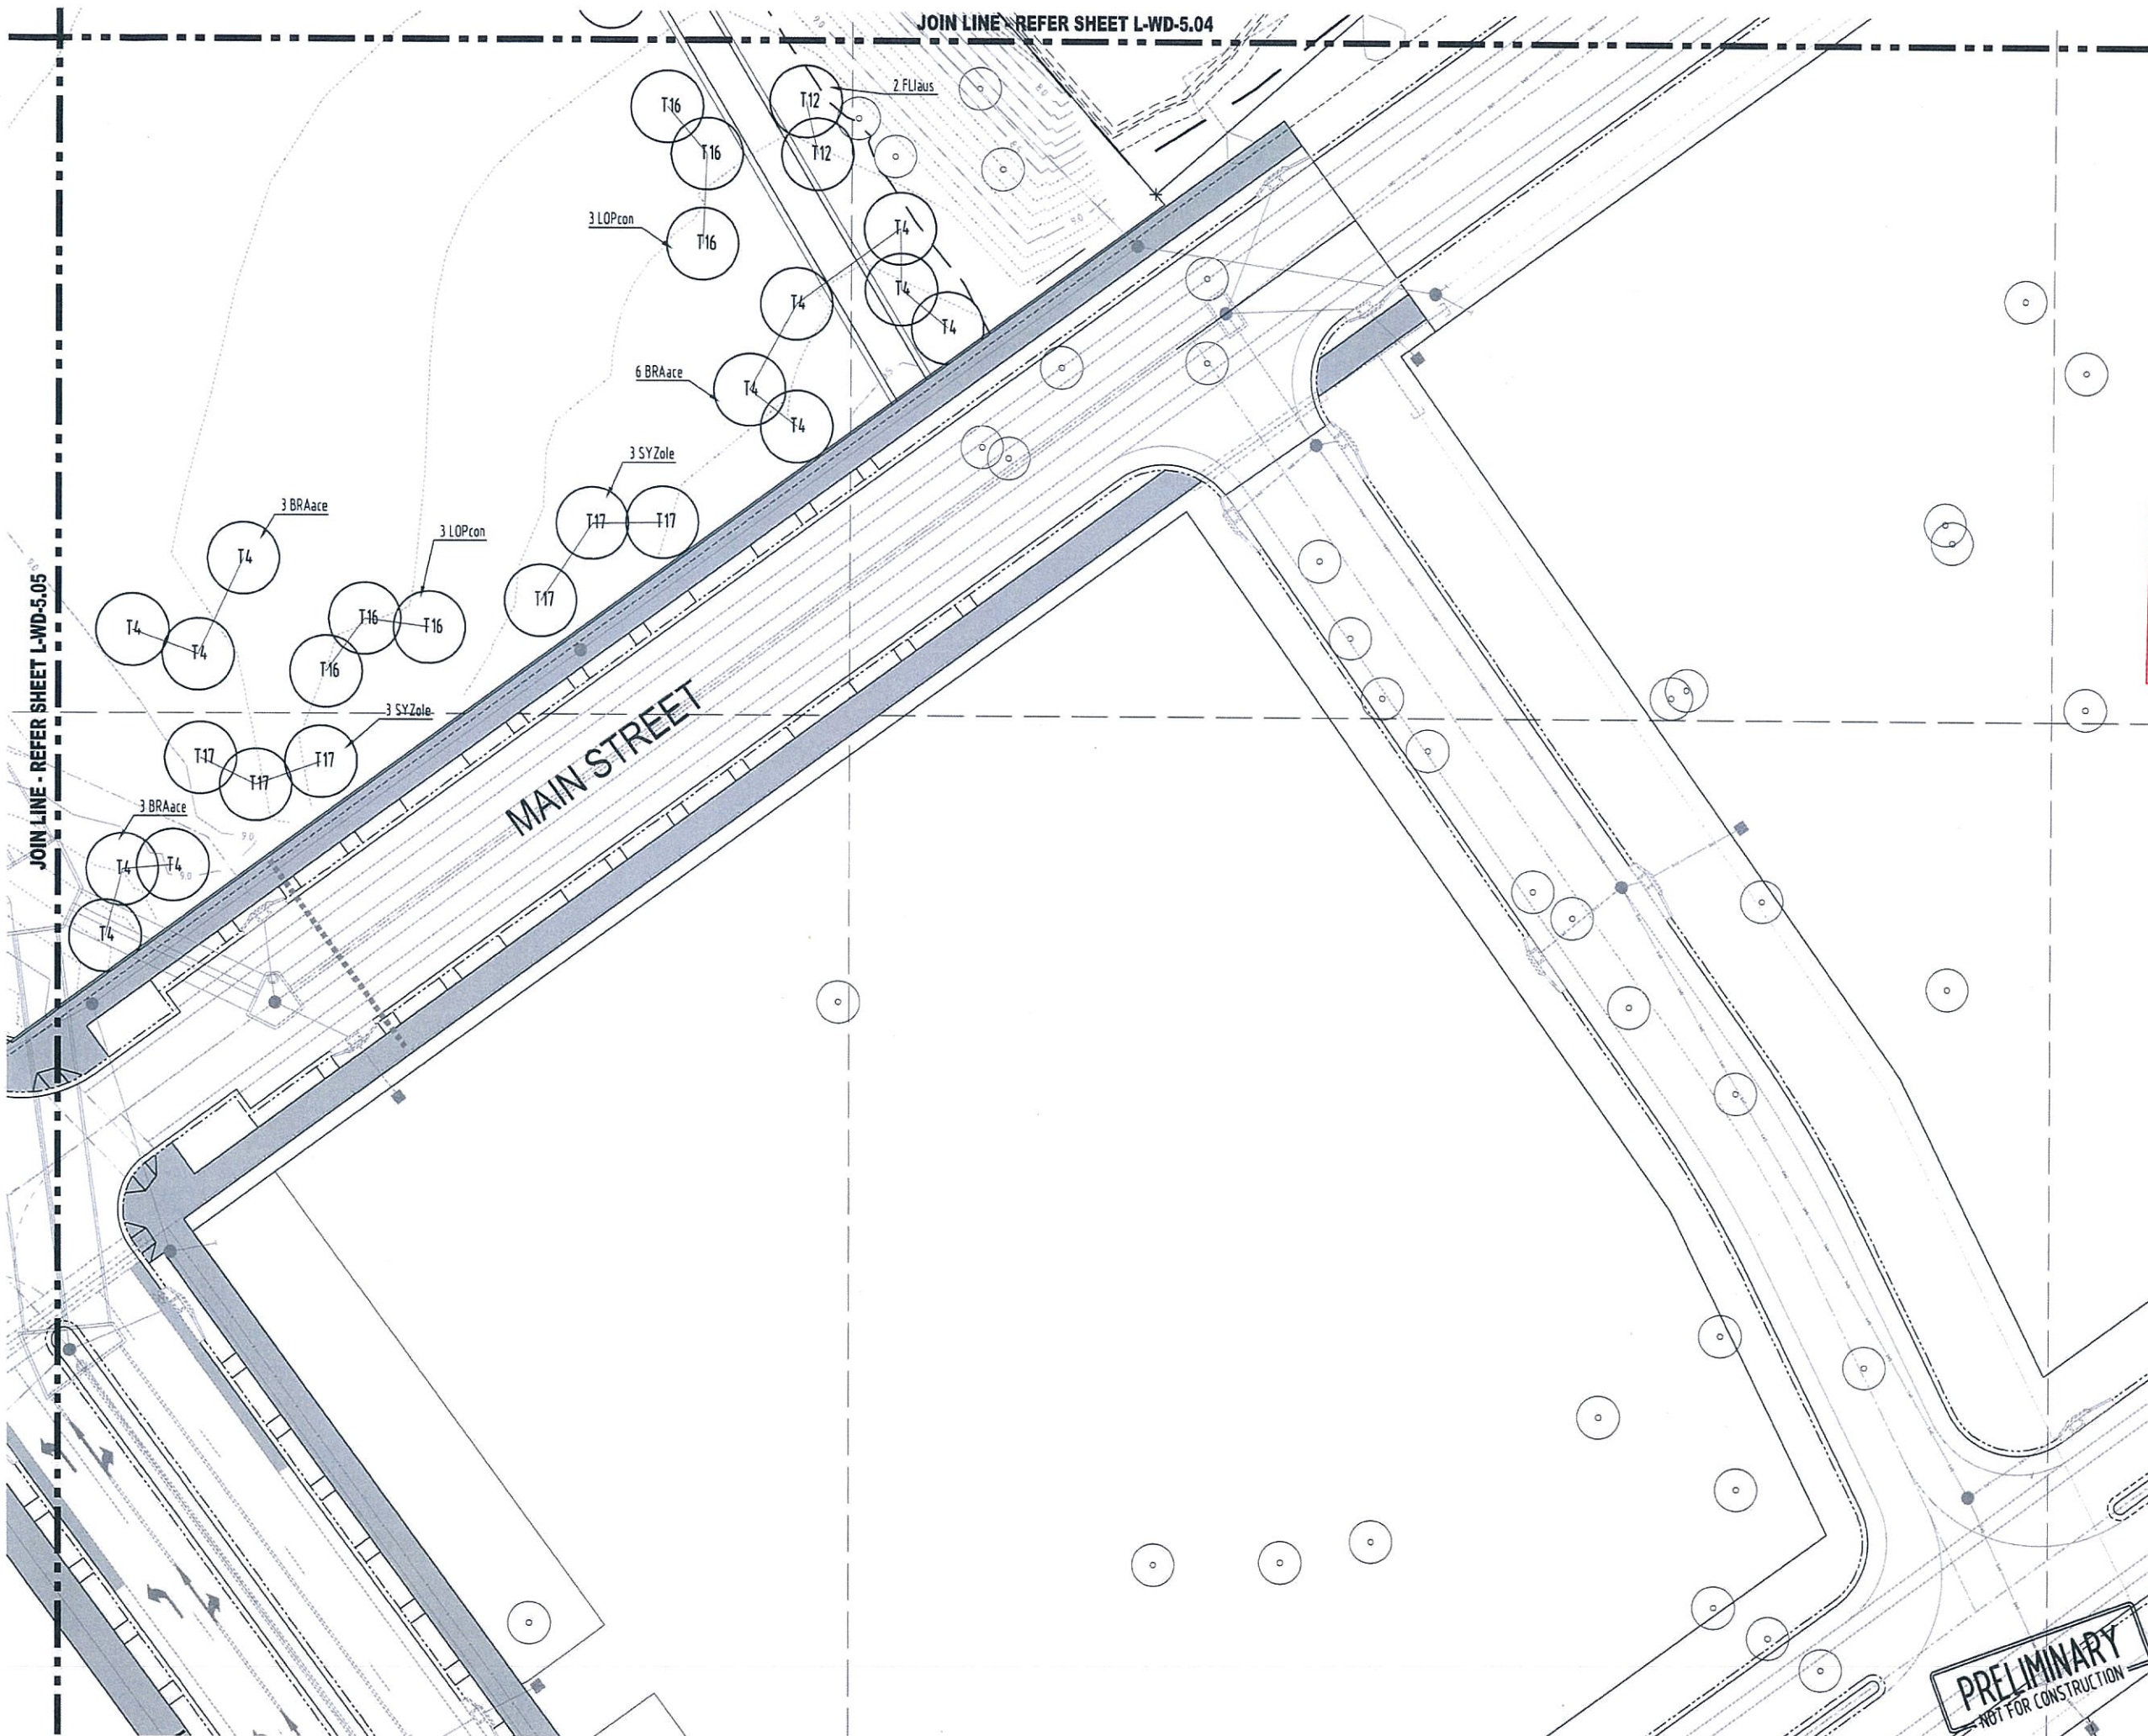


REVISION			
No.	DATE	DESCRIPTION	BY / CHECK
A	17/07/13	PRELIMINARY ISSUE	JB / TC
B	17/09/13	GENERAL REVISION	JB / TC
C	18/10/13	GENERAL REVISION	JB / TC
D	20/10/13	GENERAL REVISION	JB / TC
E	26/10/13	GENERAL REVISION	JB / TC

PLANS AND DOCUMENTS
referred to in the PDA APPROVAL

14 MAR 2014

MEDQ

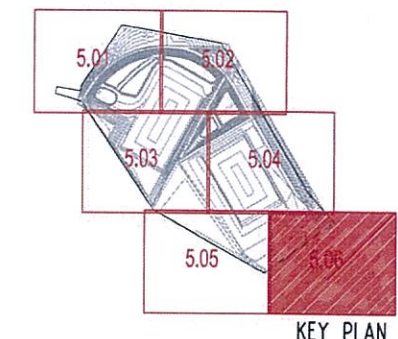


PROJECT NAME
**GOLD COAST
PARKLANDS REDEVELOPMENT**

DRAWING TITLE
**EARLY WORKS PHASE
TREE PLANTING PLAN**

DRAWN	JB
CHECKED	PROJECT DIRECTOR PROJECT LEADER
SCALE	1:250 @ A1
DATE	JUNE 2013
PROJECT NO.	135120
DRAWING NO.	L-WD-5.06 E

PRELIMINARY
NOT FOR CONSTRUCTION