


Figure 1: Proposed Sewerage Infrastructure

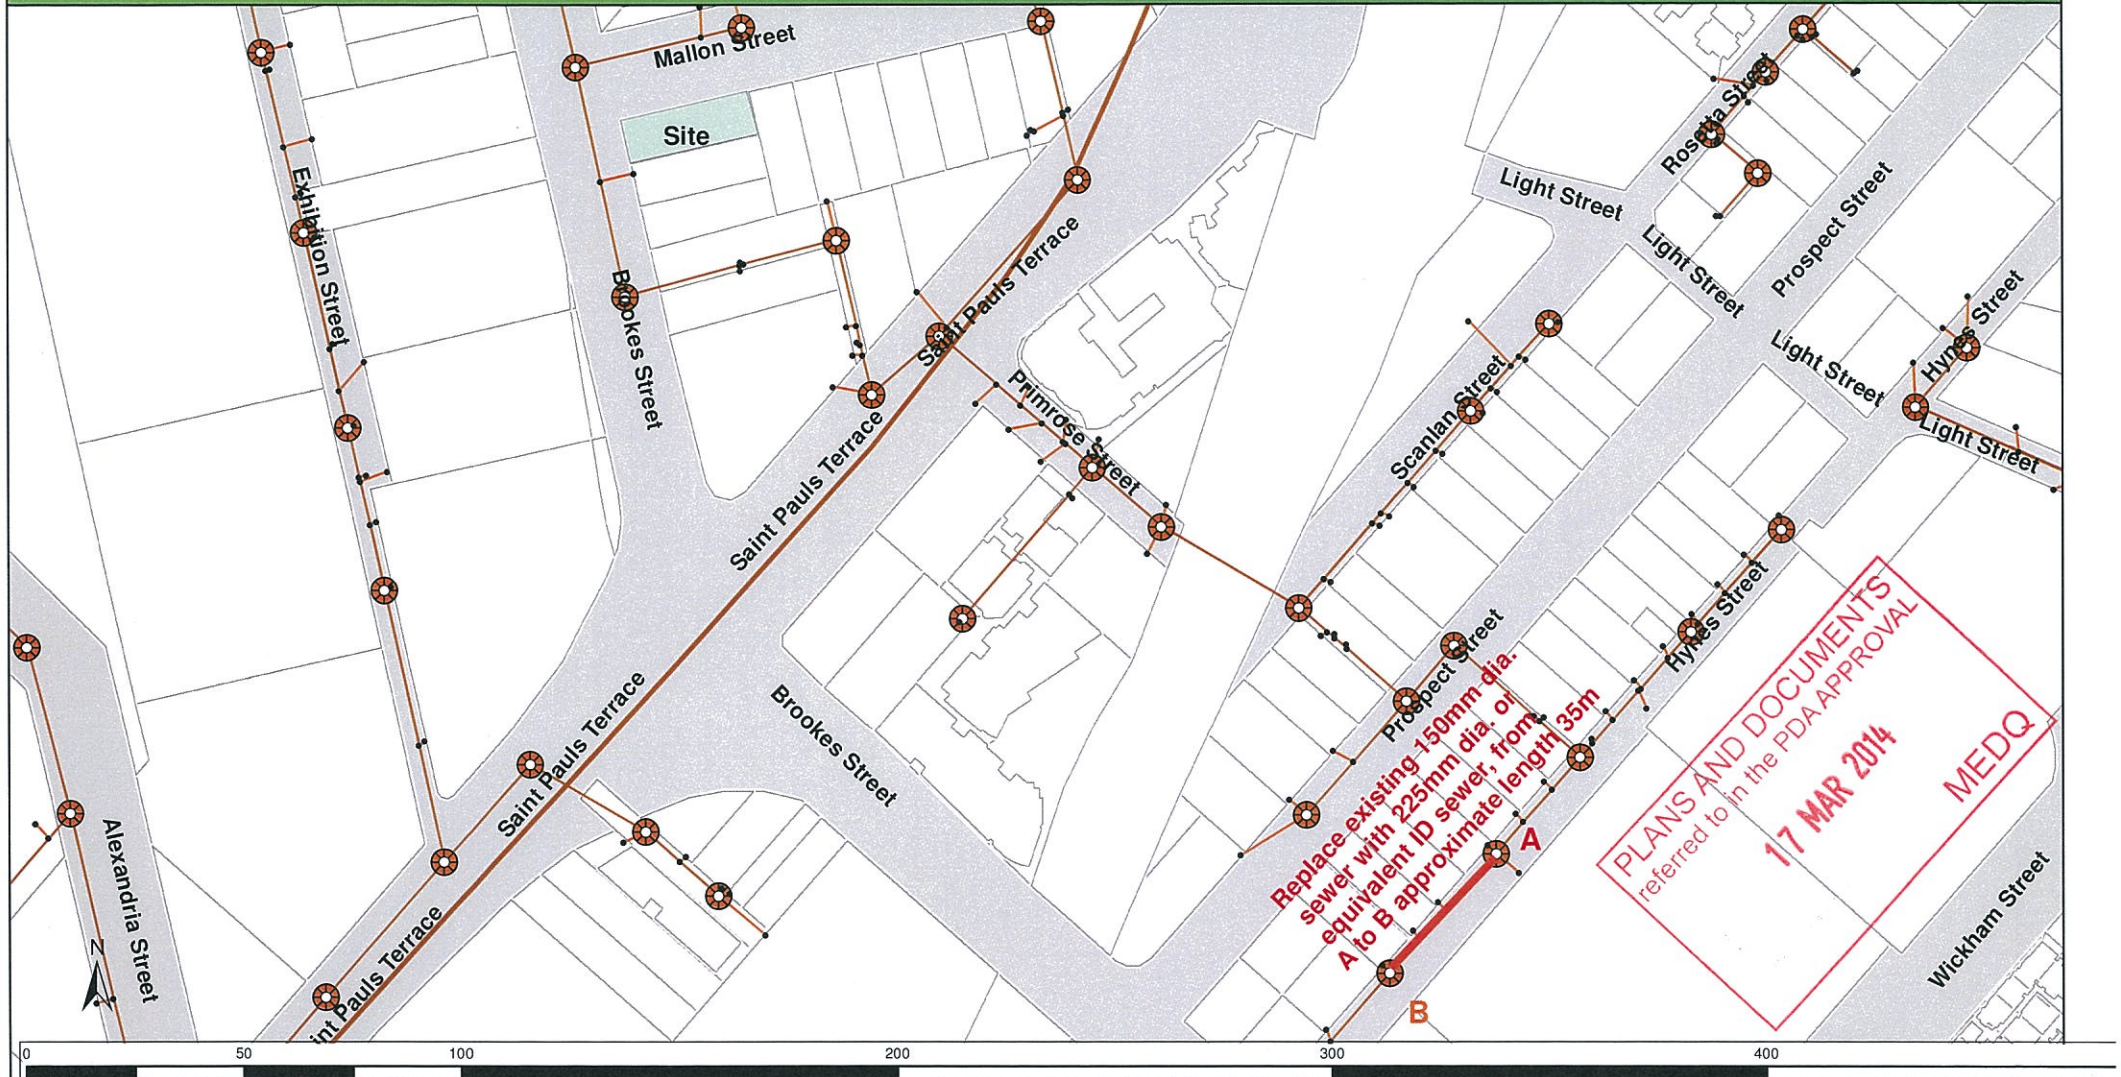

44 Brookes Street, Bowen Hills Proposed Sewerage Infrastructure QUU Ref :13/5376

Produced By: Sajid Syed
Date Updated: 15/01/2014
Date Created: 15/01/2014

Scale: 1:1,669



Sewer Gravity Main - by Type	Sewer Pressure Main - by Type	Sewer Network Structure - by Type	Sewer Manhole - by Type
Model Link	Model Link	Pump Station	<all other values>
Trunk Main	Low Pressure Main	Storage Facility	End
Reticulation Main	Rising Main	WTP Treatment Plant	Flume Pit
Overflow Main	Vacuum Main	Wet Well	Manhole
Syphon			

Path: C:\Syed Sajid\Backup_Sajid\MXD\Planning Group - QUU - Standard Map - Copy.mxd

The plans are indicative and approximate only and provided without warranties of any kind, express or implied including in relation to accuracy, completeness, consistency, currency or fitness for purpose.

QUU takes no responsibility and accepts no liability for any loss, damage, cost or liability that may be incurred by any person acting in reliance on the information provided on the plans.

This plan should be used as guide only. Any dimensions should be confirmed on site by the relevant authority.

Based on or contains data provided by the State of Queensland (Department of Natural Resources and Mines) [2012]. In consideration of the State permitting the use of this data you acknowledge and agree that the State gives no warranty in relation to the data (including accuracy, liability in negligence) for any loss, damage or costs (including consequential damage) relating to any use of the data. Data must not be used for direct marketing or be used in breach of the privacy law. © State of Queensland Department of Natural Resources and Mines [2012]

Imagery Copyright © State of Queensland Department of Natural Resources and Mines [2012]. NearMap & Bing

For further information, please call Queensland Urban Utilities on 13 26 57 (open 24 hours weekdays), faults and emergencies 13 27 44 (24/7).
www.urbanutilities.com.au AIN 66 673 935 911