


DATE PLOTTED: 14 February 2014 11:49 AM BY: JAMES MARTIN (BRISBANE)

REF: 7901-47-EW-PR-CONTS-1-7902-96-LOTS
CAD FILE: L:\7901-47-AME - SUCE 035 SUCE MCU Design and Documentation\Asad Drawings\7901-47-035-S-010.dwg

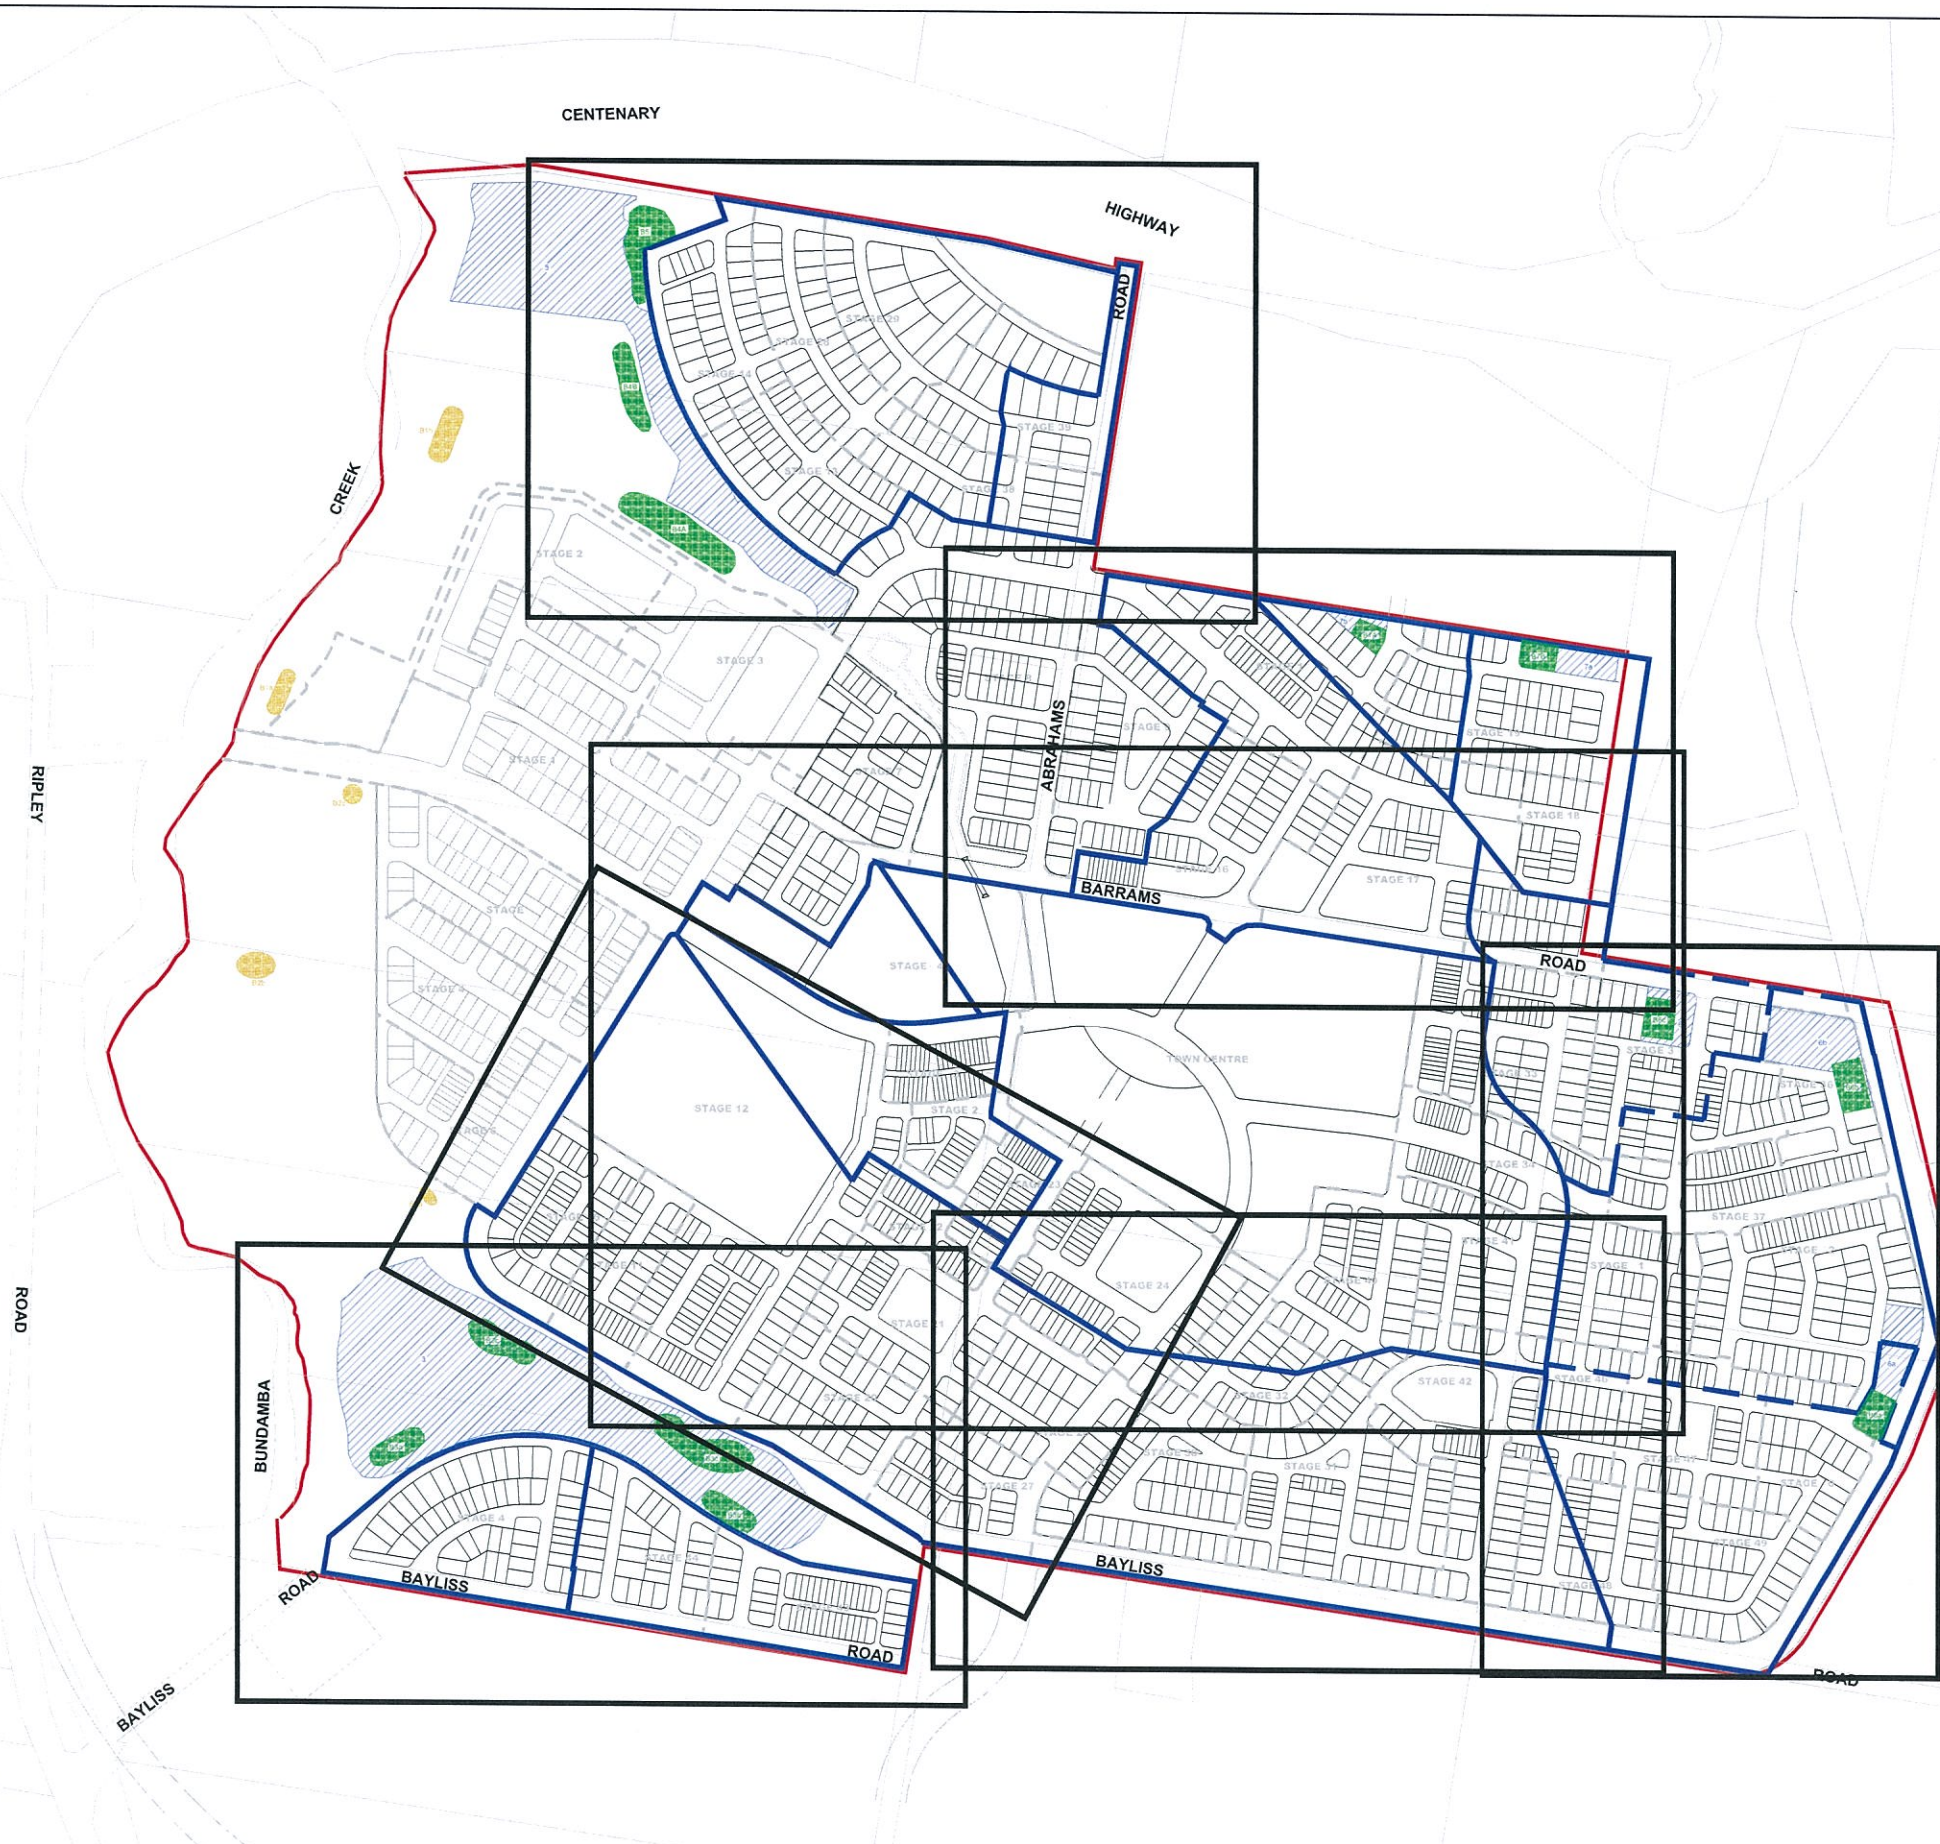

PLANS AND DOCUMENTS
referred to in the PDA APPROVAL

26 MAR 2014

MEDQ

- LEGEND
- SUCE BOUNDARY
 - CATCHMENT BOUNDARY
 - SUB CATCHMENT BOUNDARY
 - PROPOSED BIORETENTION BASIN
 - BIORETENTION BASIN SUBJECT TO PREVIOUS APPROVAL
 - PROPOSED DETENTION BASIN
 - STORMWATER NETWORK
 - STORMWATER NETWORK PREVIOUS APPROVAL
 - FLOW PATH

		Verified			
				Date	
		Approved			
				Date	
1	14/02/2014	ORIGINAL ISSUE	C.L.	P.J.O.	
Rev.	Date	Description	Des.	Verif.	Appd.
		RPEQ No.			



© Cardno Limited All Rights Reserved.
This document is produced by Cardno Limited solely for the benefit of and use by the client in accordance with the terms of the retainer. Cardno Limited does not and shall not assume any responsibility or liability whatsoever to any third party arising out of any use or reliance by third party on the content of this document.

Cardno
Shaping the Future

Cardno (Qld) Pty Ltd ABN 57 051 074 992
Level 11, 515 St Paul's Terrace
Fortitude Valley, QLD 4006
Locked Bag 4006, Fortitude Valley QLD 4006
Tel: 07 3369 9822 Fax: 07 3369 9722
Email: brisbane@cardno.com.au Web: www.cardno.com.au

Drawn	J.M.	Date	11/02/2014
Checked	P.J.O.	Date	11/02/2014
Designed	C.L.	Date	11/02/2014

Client
AMEX CORPORATION

RIPLEY VALLEY - SUCE BALANCE

CONCEPT STORMWATER LAYOUT PLANS


OVERALL LAYOUT

Status	DRAFT			
NOT TO BE USED FOR CONSTRUCTION PURPOSES				
Datum	Grid	Scale	Sheet	
A.H.D.		1:4000	A1	
Drawing Number				Revision
7901-47-035-SK010				1


FOR LEGEND SEE SK010



MEDQ

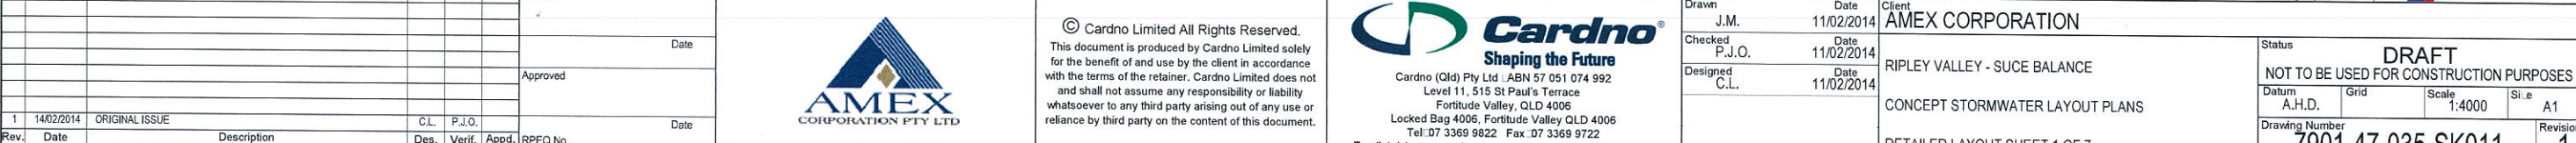


© Cardno Limited All Rights Reserved.
This document is produced by Cardno Limited solely for the benefit of and use by the client in accordance with the terms of the retainer. Cardno Limited does not and shall not assume any responsibility or liability whatsoever to any third party arising out of any use or reliance by third party on the content of this document.

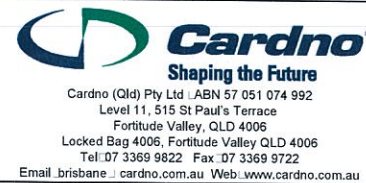

	CONCEPT STORMWATER LAYOUT
--	---------------------------

Datum A.H.D.	Grid	Scale 1:4000	Site A1
-----------------	------	-----------------	------------

Drawing Number	7001 47 025 SK011	Revision	1
----------------	-------------------	----------	---

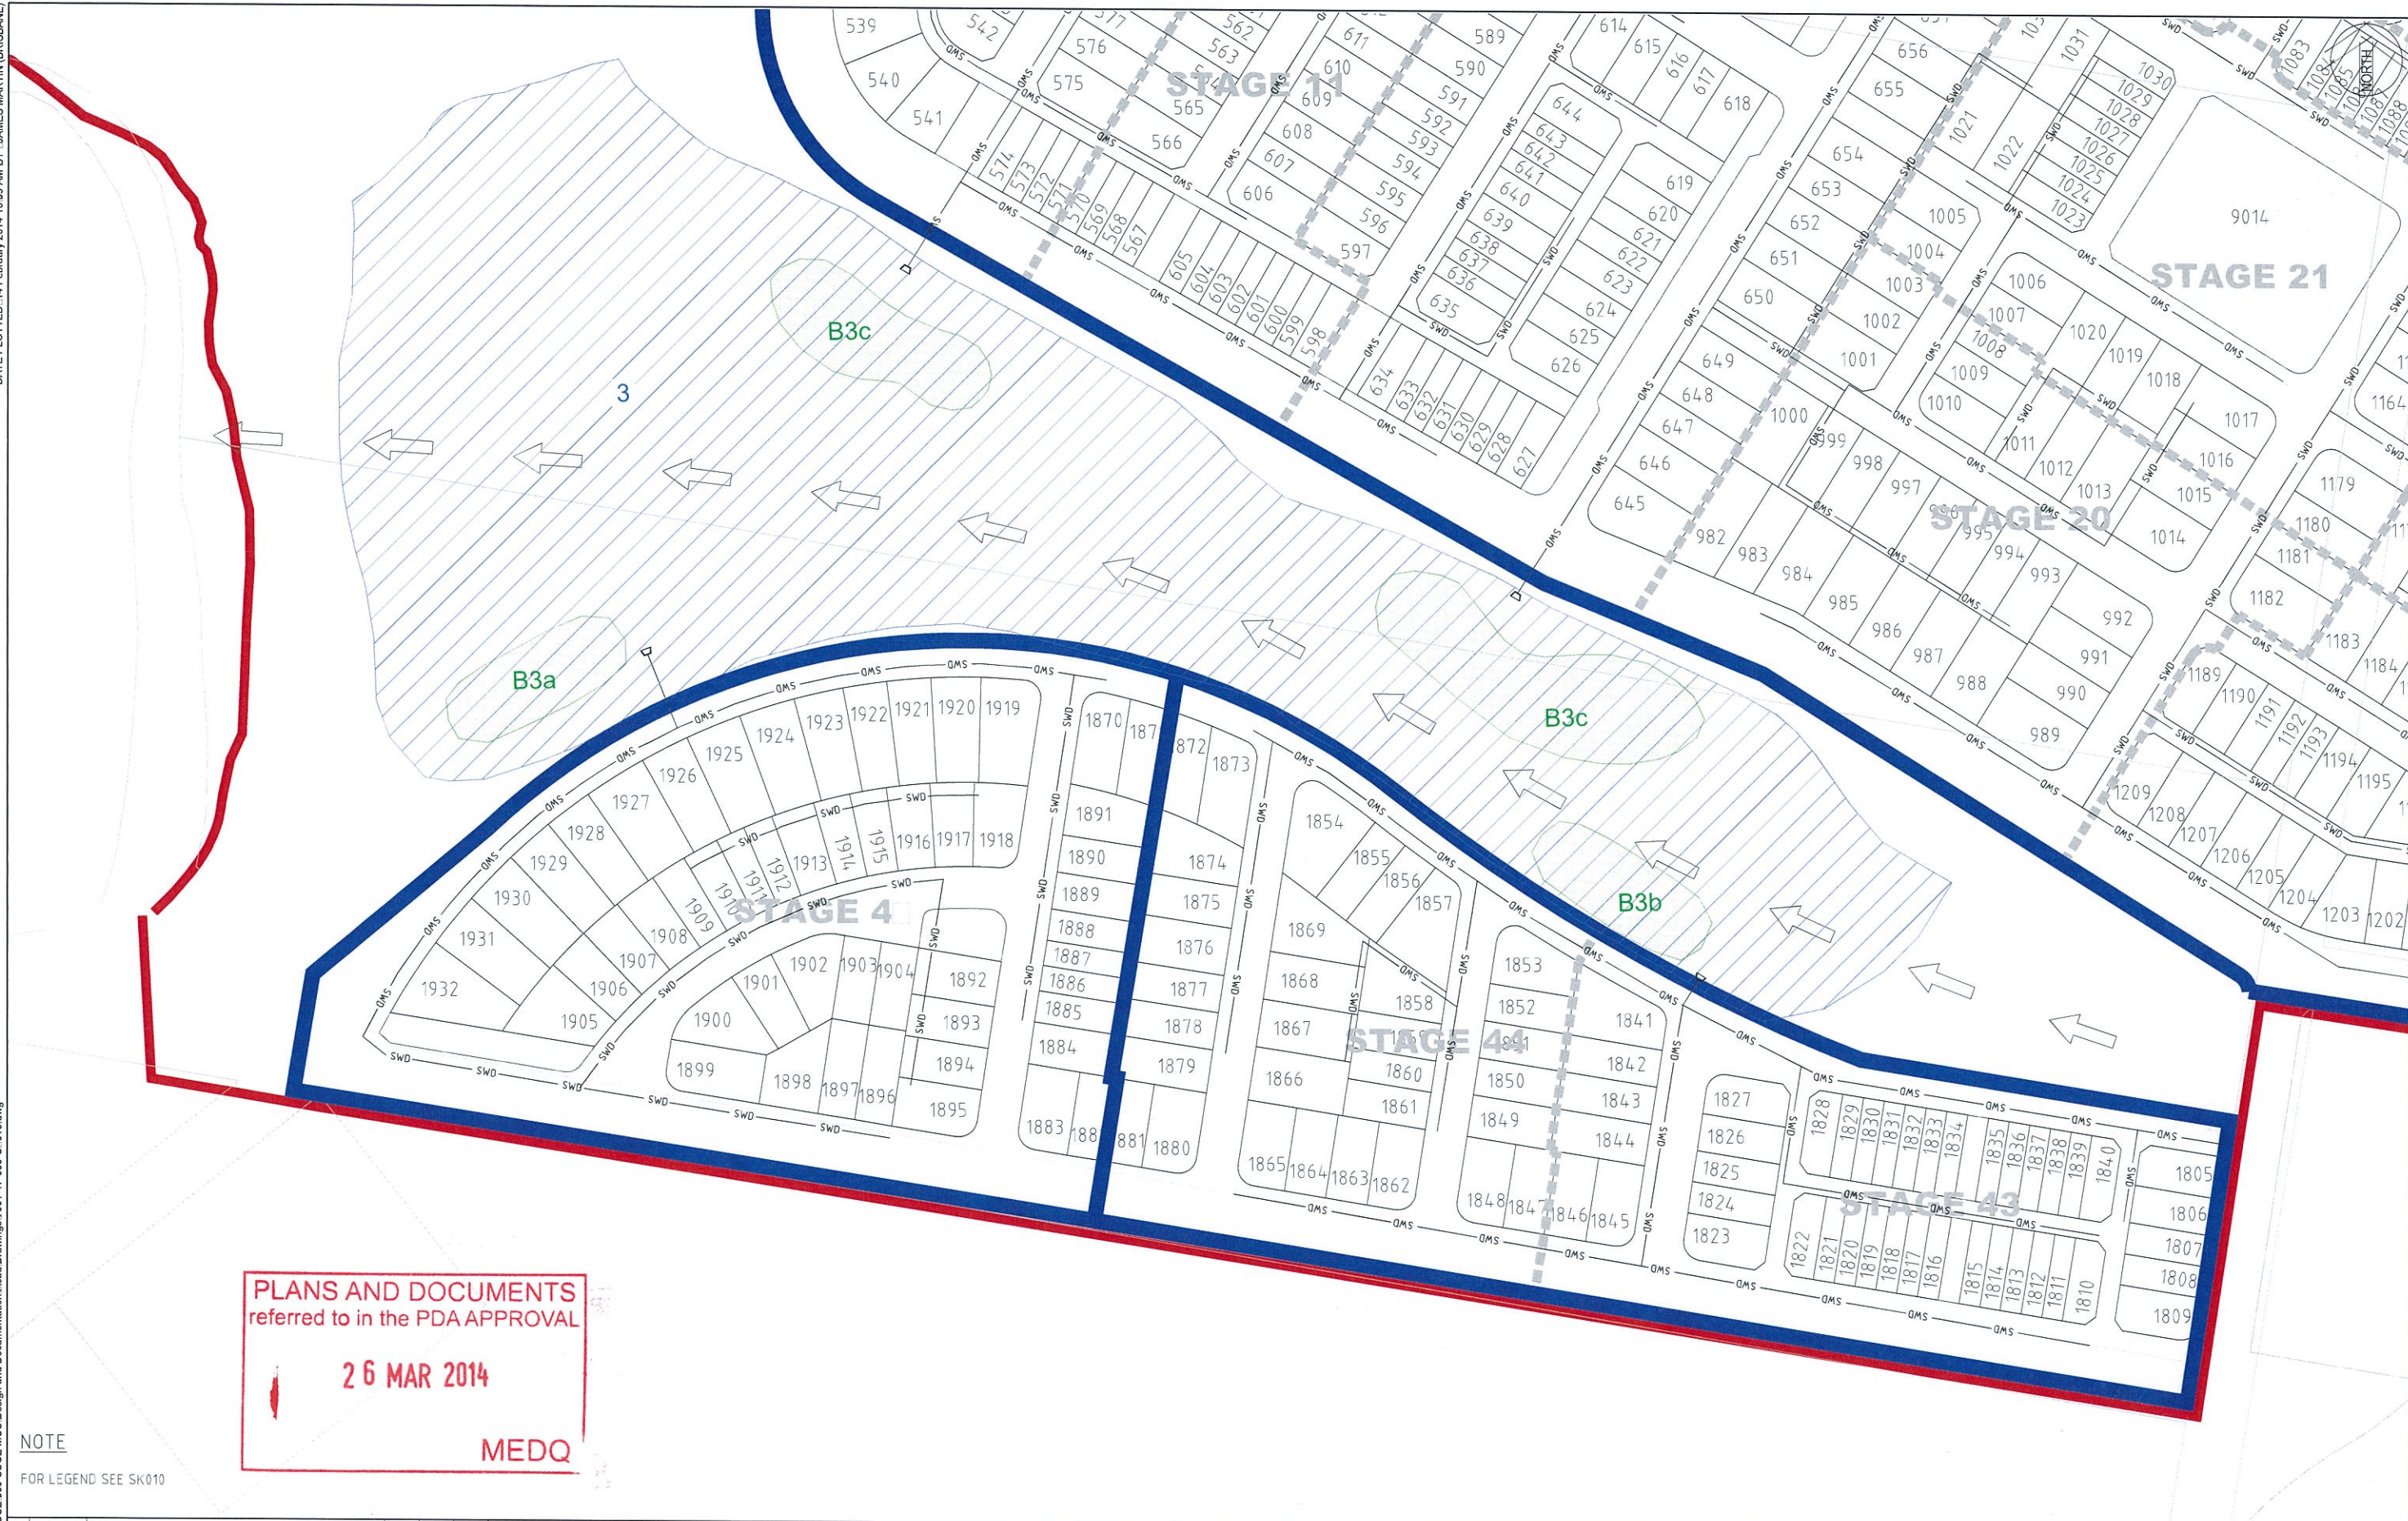

PLANS AND DOCUMENTS
referred to in the PDA APPROVAL

26 MAR 2014

MEDQ

NOTE
FOR LEGEND SEE SK010



© Cardno Limited All Rights Reserved.
This document is produced by Cardno Limited solely for the benefit of and use by the client in accordance with the terms of the retainer. Cardno Limited does not and shall not assume any responsibility or liability whatsoever to any third party arising out of any use or reliance by third party on the content of this document.

Cardno
Shaping the Future
Cardno (Qld) Pty Ltd ABN 57 051 074 992
Level 11, 515 St Paul's Terrace
Fortitude Valley, QLD 4006
Locked Bag 4006, Fortitude Valley QLD 4006
Tel: 07 3369 9822 Fax: 07 3369 9722
Email: brisbane@cardno.com.au Web: www.cardno.com.au

Drawn: J.M.
Checked: P.J.O.
Designed: C.L.

Date: 11/02/2014
Date: 11/02/2014
Date: 11/02/2014

Client: AMEX CORPORATION

RIPLEY VALLEY - SUCE BALANCE

CONCEPT STORMWATER LAYOUT PLANS

DETAILED LAYOUT SHEET 2 OF 7

Status: DRAFT
NOT TO BE USED FOR CONSTRUCTION PURPOSES


Datum: A.H.D. Grid: Scale: 1:4000 Sheet: A1

Drawing Number: 7901-47-035-SK012 Revision: 1

Rev	Date	Description	Des.	Verif.	Appd.	RPEQ No.	Verified	Date
1	14/02/2014	ORIGINAL ISSUE	C.L.	P.J.O.				

[illegible]

© Cardno Limited All Rights Reserved.
This document is produced by Cardno Limited solely for the benefit of and use by the client in accordance with the terms of the retainer. Cardno Limited does not and shall not assume any responsibility or liability whatsoever to any third party arising out of any use or reliance by third party on the content of this document.

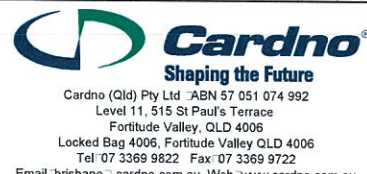


Drawn	Date
J.M.	11/02/2014
Checked	Date
P.J.O.	11/02/2014
Designed	Date
C.L.	11/02/2014

Client	AMEX CORPORATION
	RIPLEY VALLEY - SUCE BALANCE
	CONCEPT STORMWATER LAYOUT PLANS
	DETAILED LAYOUT SHEET 1 OF 3

Status			
DRAFT			
NOT TO BE USED FOR CONSTRUCTION PURPOSES			
Datum A.H.D.	Grid	Scale 1:4000	Sheet A1
Drawing Number 7001 47 035 SK014			Revision 1

DATE PLOTTED: 14 February 2014 10:09 AM BY: JAMES MARTIN (BRISBANE)

REF: 7901-47-EVI-PR-CONTS-7902-96-LOTS
CAD FILE: L:\7901-47-AMEX\SUCE-035 SUCE MCD\Design and Documentation\Acad\Drawings\7901-47-035-S-010.dwg

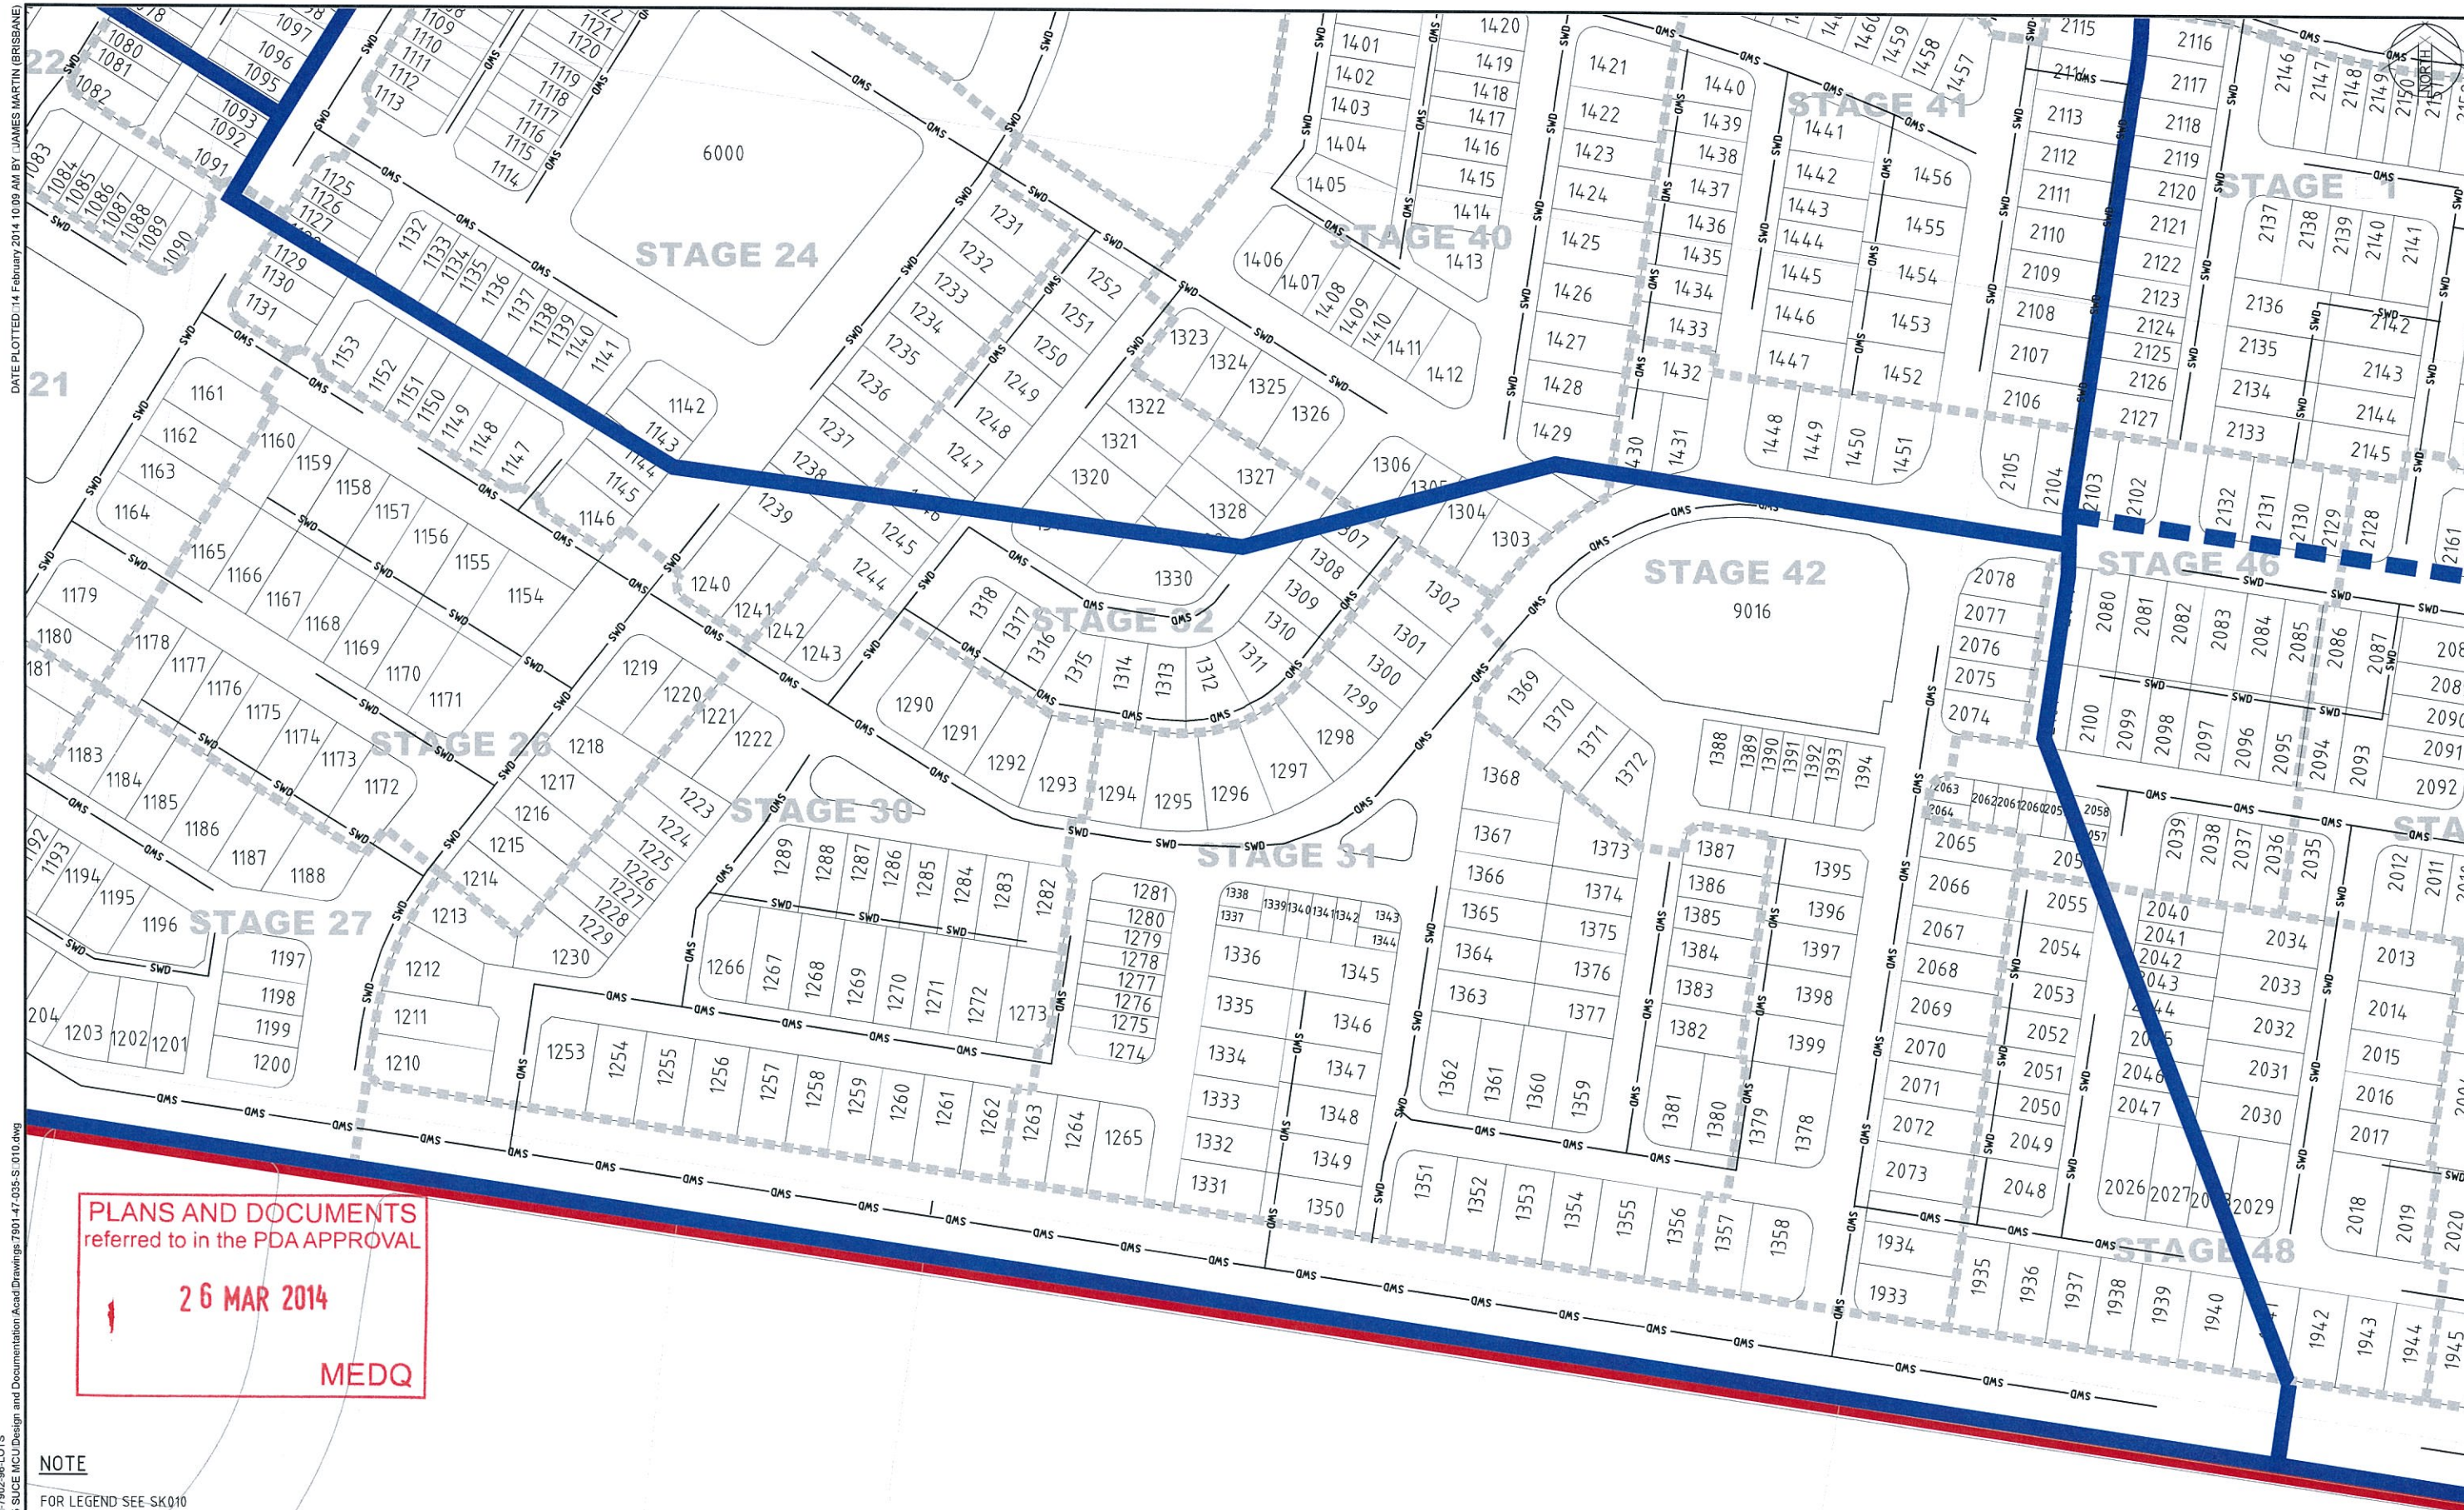

PLANS AND DOCUMENTS
referred to in the PDA APPROVAL

26 MAR 2014

MEDQ

NOTE
FOR LEGEND SEE SK010

Rev.	Date	Original Issue	Description	CL	P.J.O.	Des.	Verif.	Appd.	RPEQ No.	Date
1	14/02/2014	ORIGINAL ISSUE								




© Cardno Limited All Rights Reserved.
This document is produced by Cardno Limited solely for the benefit of and use by the client in accordance with the terms of the retainer. Cardno Limited does not and shall not assume any responsibility or liability whatsoever to any third party arising out of any use or reliance by third party on the content of this document.

Cardno
Shaping the Future
Cardno (Qld) Pty Ltd ABN 57 051 074 992
Level 11, 515 St Paul's Terrace
Fortitude Valley, QLD 4006
Locked Bag 4006, Fortitude Valley QLD 4006
Tel. 07 3369 9822 Fax. 07 3369 9722
Email: brisbane@cardno.com.au Web: www.cardno.com.au

Drawn	J.M.	Date	11/02/2014	Client	AMEX CORPORATION
Checked	P.J.O.	Date	11/02/2014		
Designed	C.L.	Date	11/02/2014		
				RIPLEY VALLEY - SUCE BALANCE	
				CONCEPT STORMWATER LAYOUT PLANS	
				DETAILED LAYOUT SHEET 5 OF 7	
				Status DRAFT	
				NOT TO BE USED FOR CONSTRUCTION PURPOSES	
				Datum A.H.D.	
				Grid 1:4000	
				Scale A1	
				Drawing Number 7901-47-035-SK015	
				Revision 1	

DATE PLOTTED: 14 February 2014 10:09 AM BY: JAMES MARTIN (BRISBANE)

REF: 7901-47-EW1 PR CONTS 1-7902-96 LOTS
CAD FILE: L: 7901-47 AME: SUCE 035 SUCE MCI Design and Documentation Acad Drawings 7901-47-035-S: 010.dwg

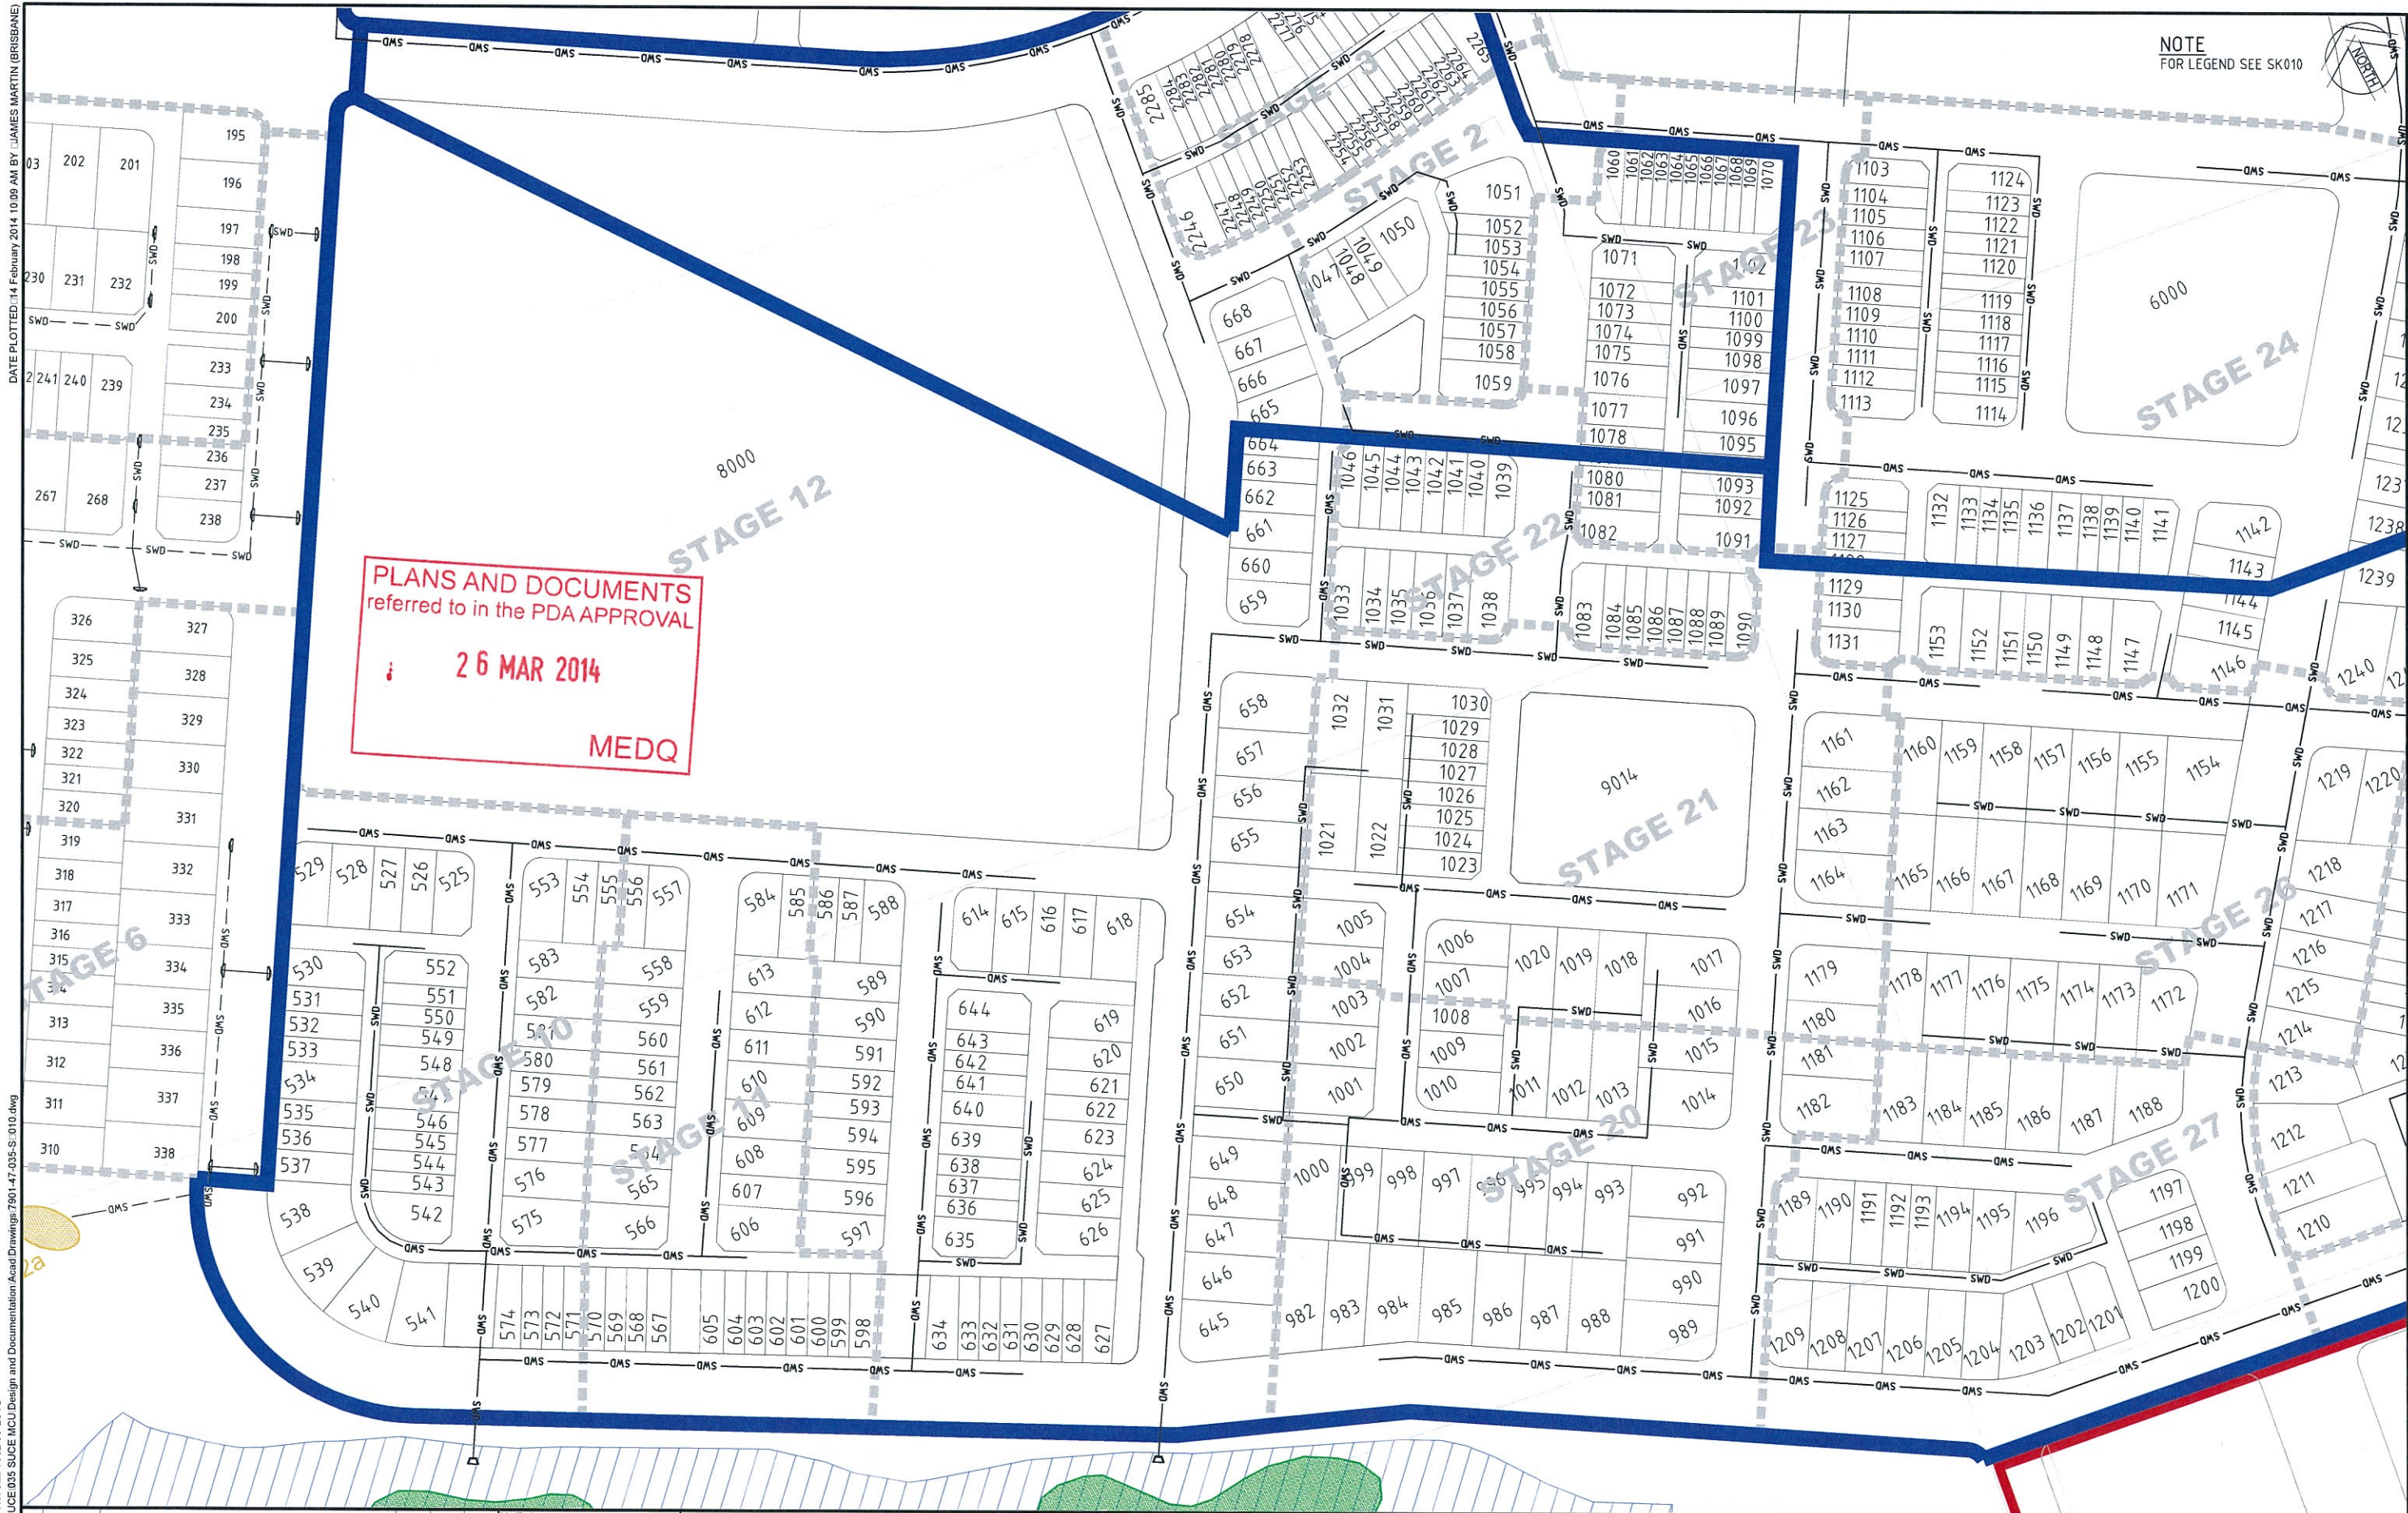

NOTE
FOR LEGEND SEE SK010



Verified		Date	
Approved		Date	
1	14/02/2014	ORIGINAL ISSUE	
Rev.	Date	Description	
CL	P.J.O.	Des.	Verif.
Appd.	RPQC No.		



© Cardno Limited All Rights Reserved.
This document is produced by Cardno Limited solely for the benefit of and use by the client in accordance with the terms of the retainer. Cardno Limited does not and shall not assume any responsibility or liability whatsoever to any third party arising out of any use or reliance by third party on the content of this document.

**Cardno**
Shaping the Future
Cardno (Qld) Pty Ltd ABN 57 051 074 992
Level 11, 515 St Paul's Terrace
Fortitude Valley, QLD 4006
Locked Bag 4006, Fortitude Valley QLD 4006
Tel: 07 3369 9822 Fax: 07 3369 9722
Email: brisbane@cardno.com.au Web: www.cardno.com.au

Drawn	J.M.	Date	11/02/2014
Checked	P.J.O.	Date	11/02/2014
Designed	C.L.	Date	11/02/2014

Client
AMEX CORPORATION

RIPLEY VALLEY - SUCE BALANCE

CONCEPT STORMWATER LAYOUT PLANS

DETAILED LAYOUT SHEET 6 OF 7

Status	DRAFT		
NOT TO BE USED FOR CONSTRUCTION PURPOSES			
Datum	Grid	Scale	Size
A.H.D.		1:4000	A1
Drawing Number			Revision
7901-47-035-SK016			1

DATE PLOTTED: 14 February 2014 10:10 AM BY: JAMES MARTIN (BRISBANE)

REF: 7901-47-EW-PR-CONTS-1-7902-96-LOTS
CAD FILE: L:\7901-47-AME-1-SUCE-035-SUCE-MCU-Design and Documentation\Acad Drawings\7901-47-035-S-010.dwg

