


21 MAY 2014

MEDQ

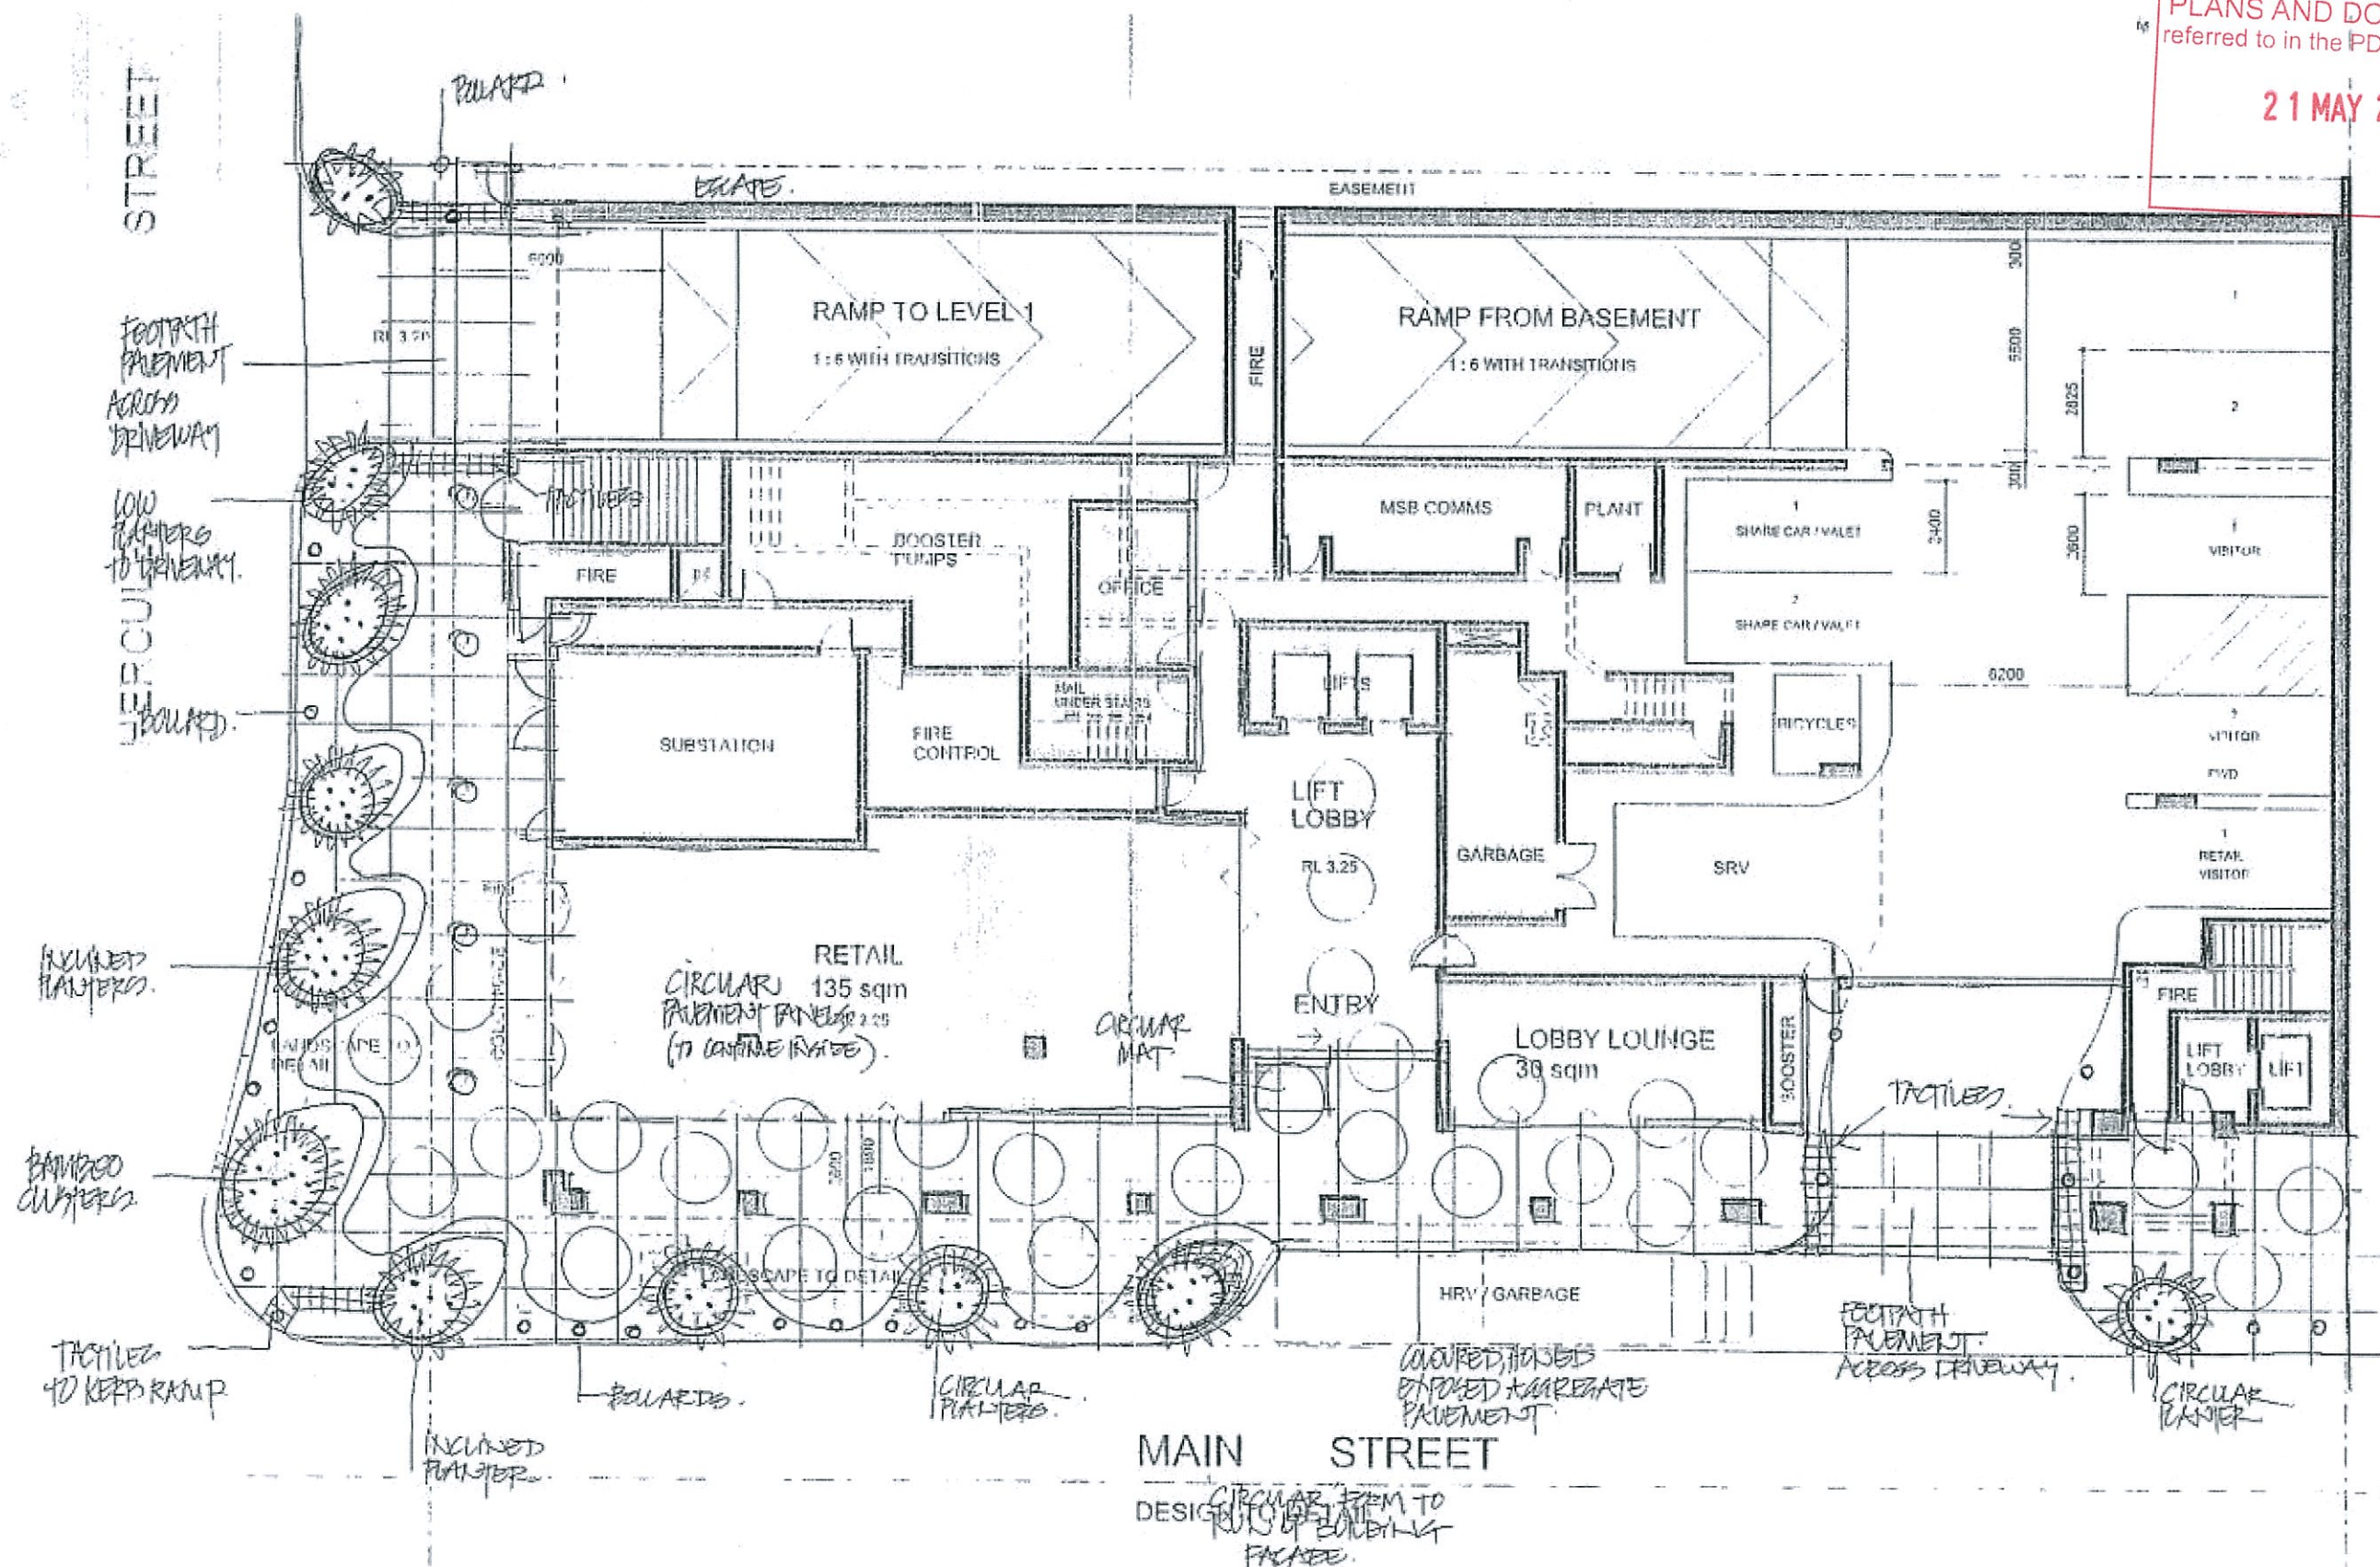

terrain landscape design
CCN and SDA Architecture and Design
For Pamada Northshore No.3 Pty Ltd

April 2014

5 Hercules Street, Hamilton QLD

OSLO APARTMENTS
LANDSCAPE CONCEPT
GROUND PLANE

SK01