


APPENDIX J – PRELIMINARY APPROVAL PLANS

NOTE:
AREAS INDICATIVE ONLY AND SUBJECT TO CHANGE

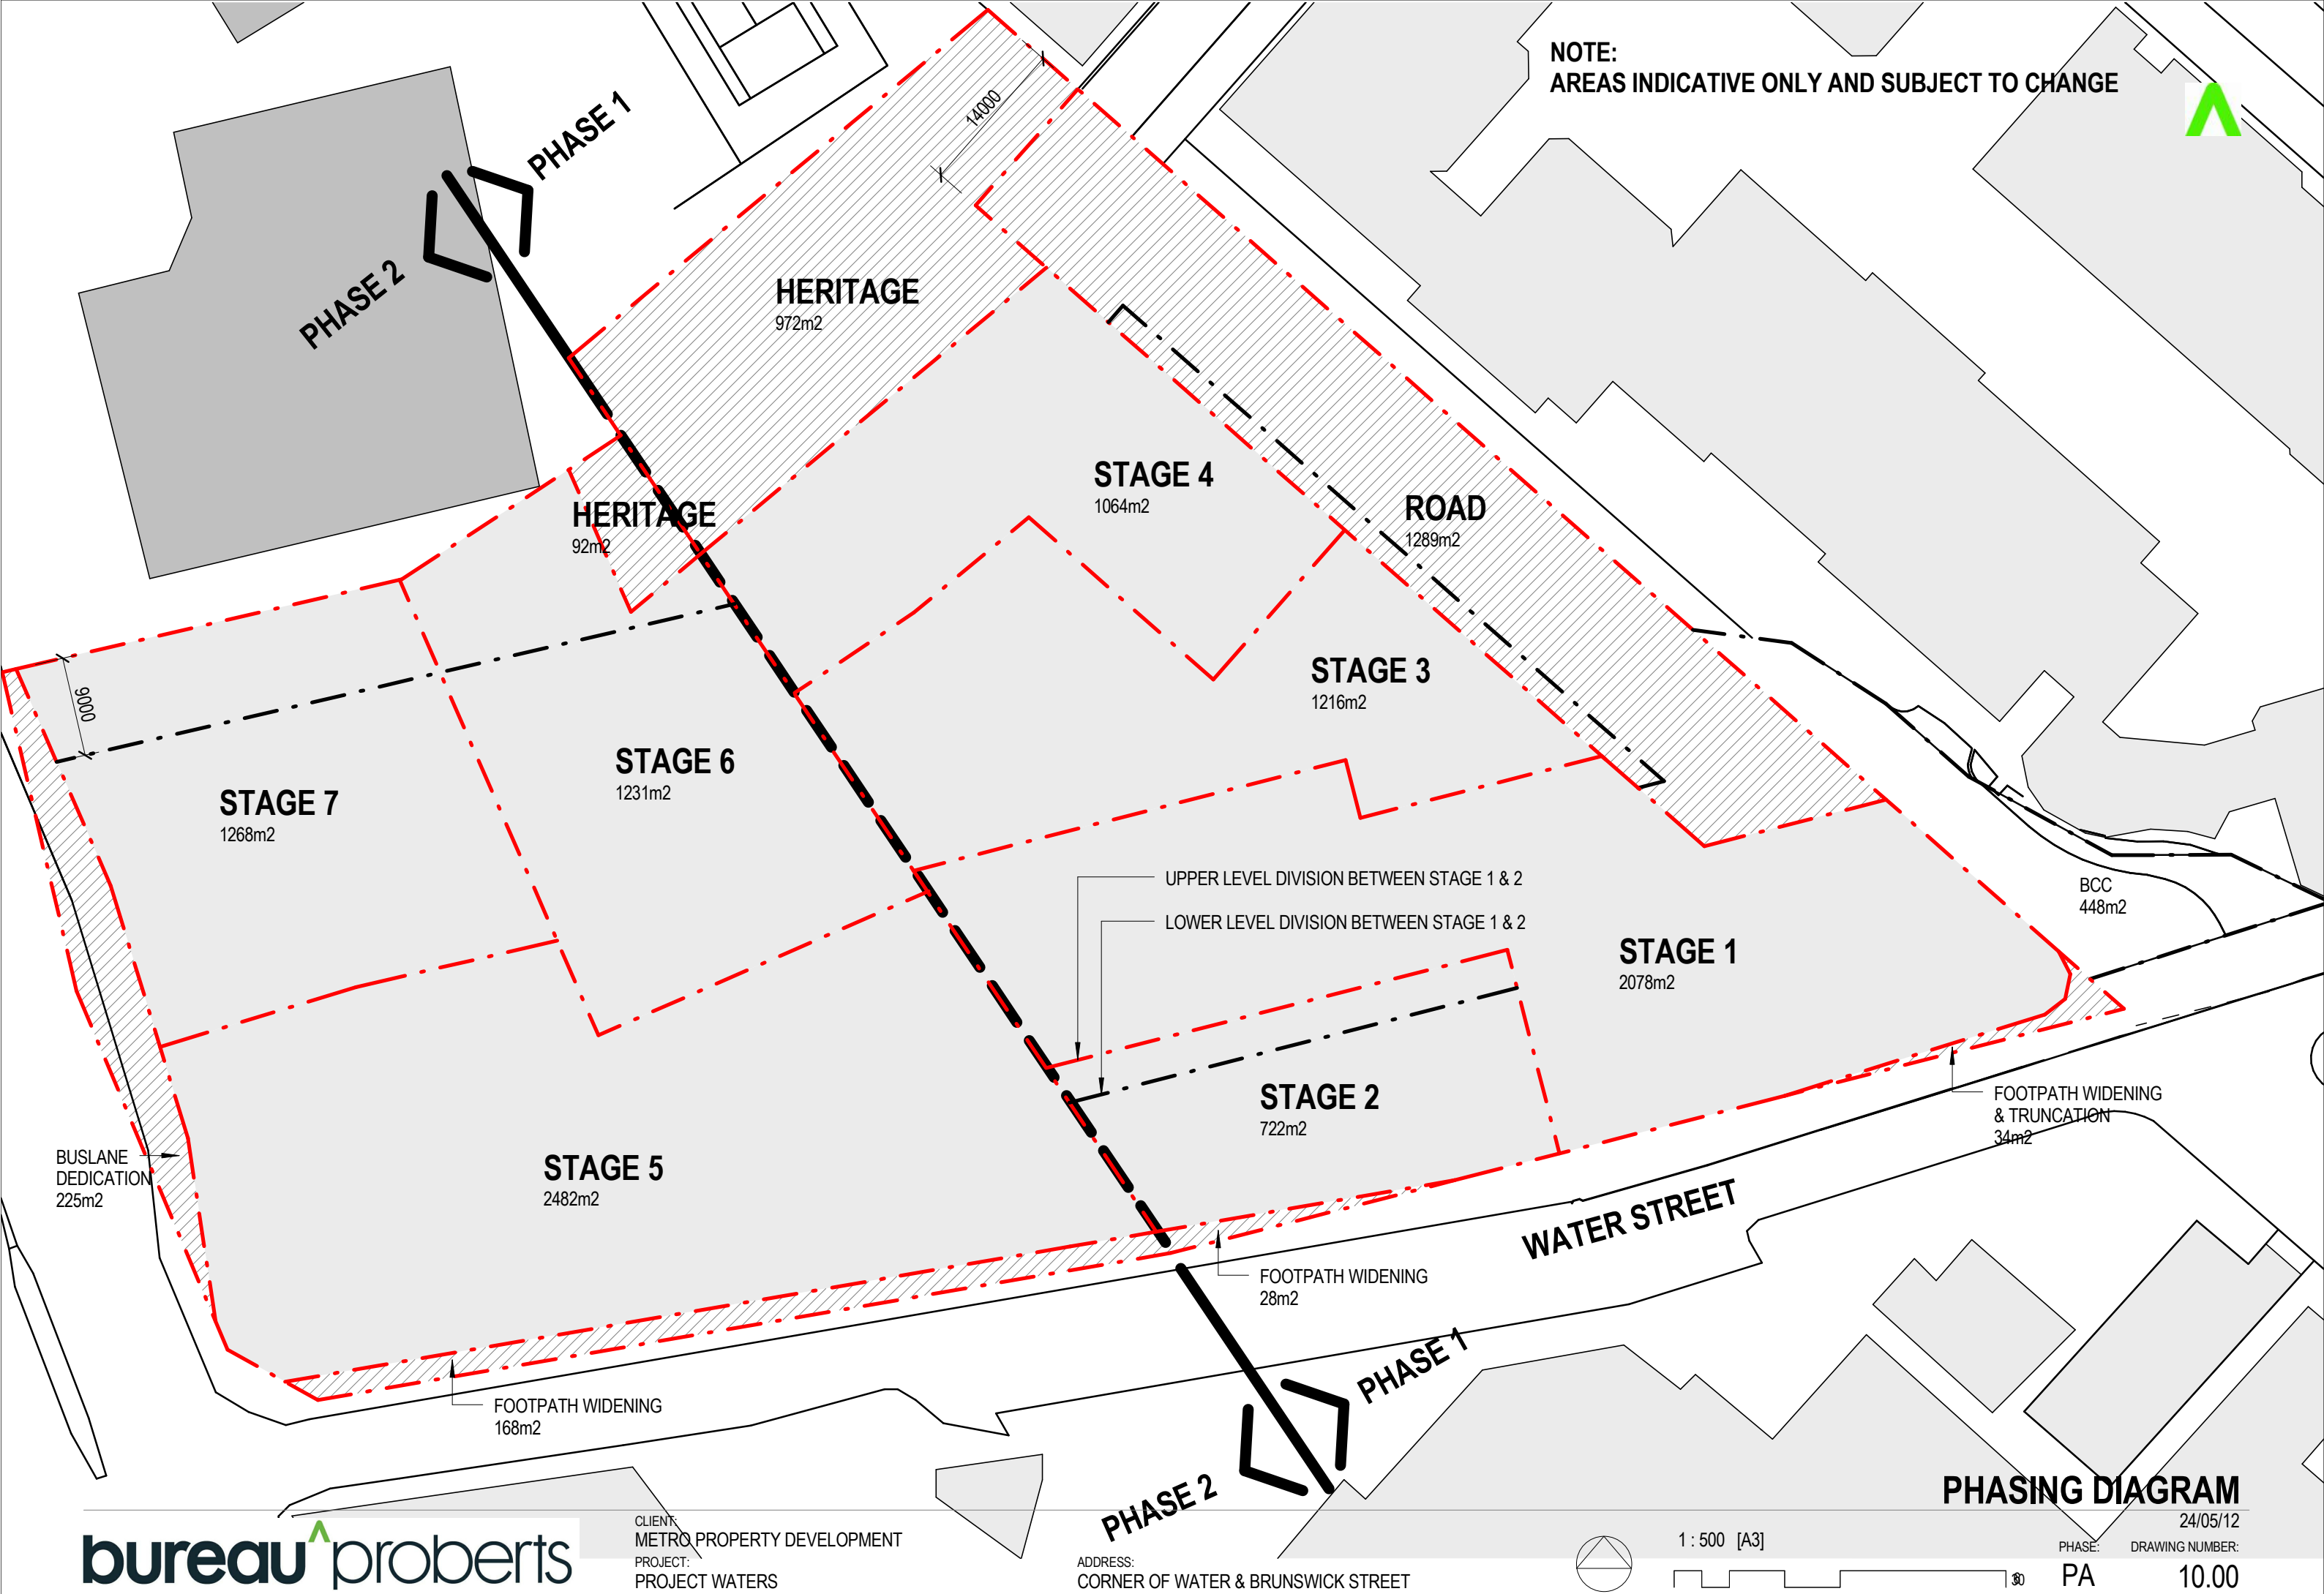

NOTE:
AREAS INDICATIVE ONLY AND SUBJECT TO CHANGE

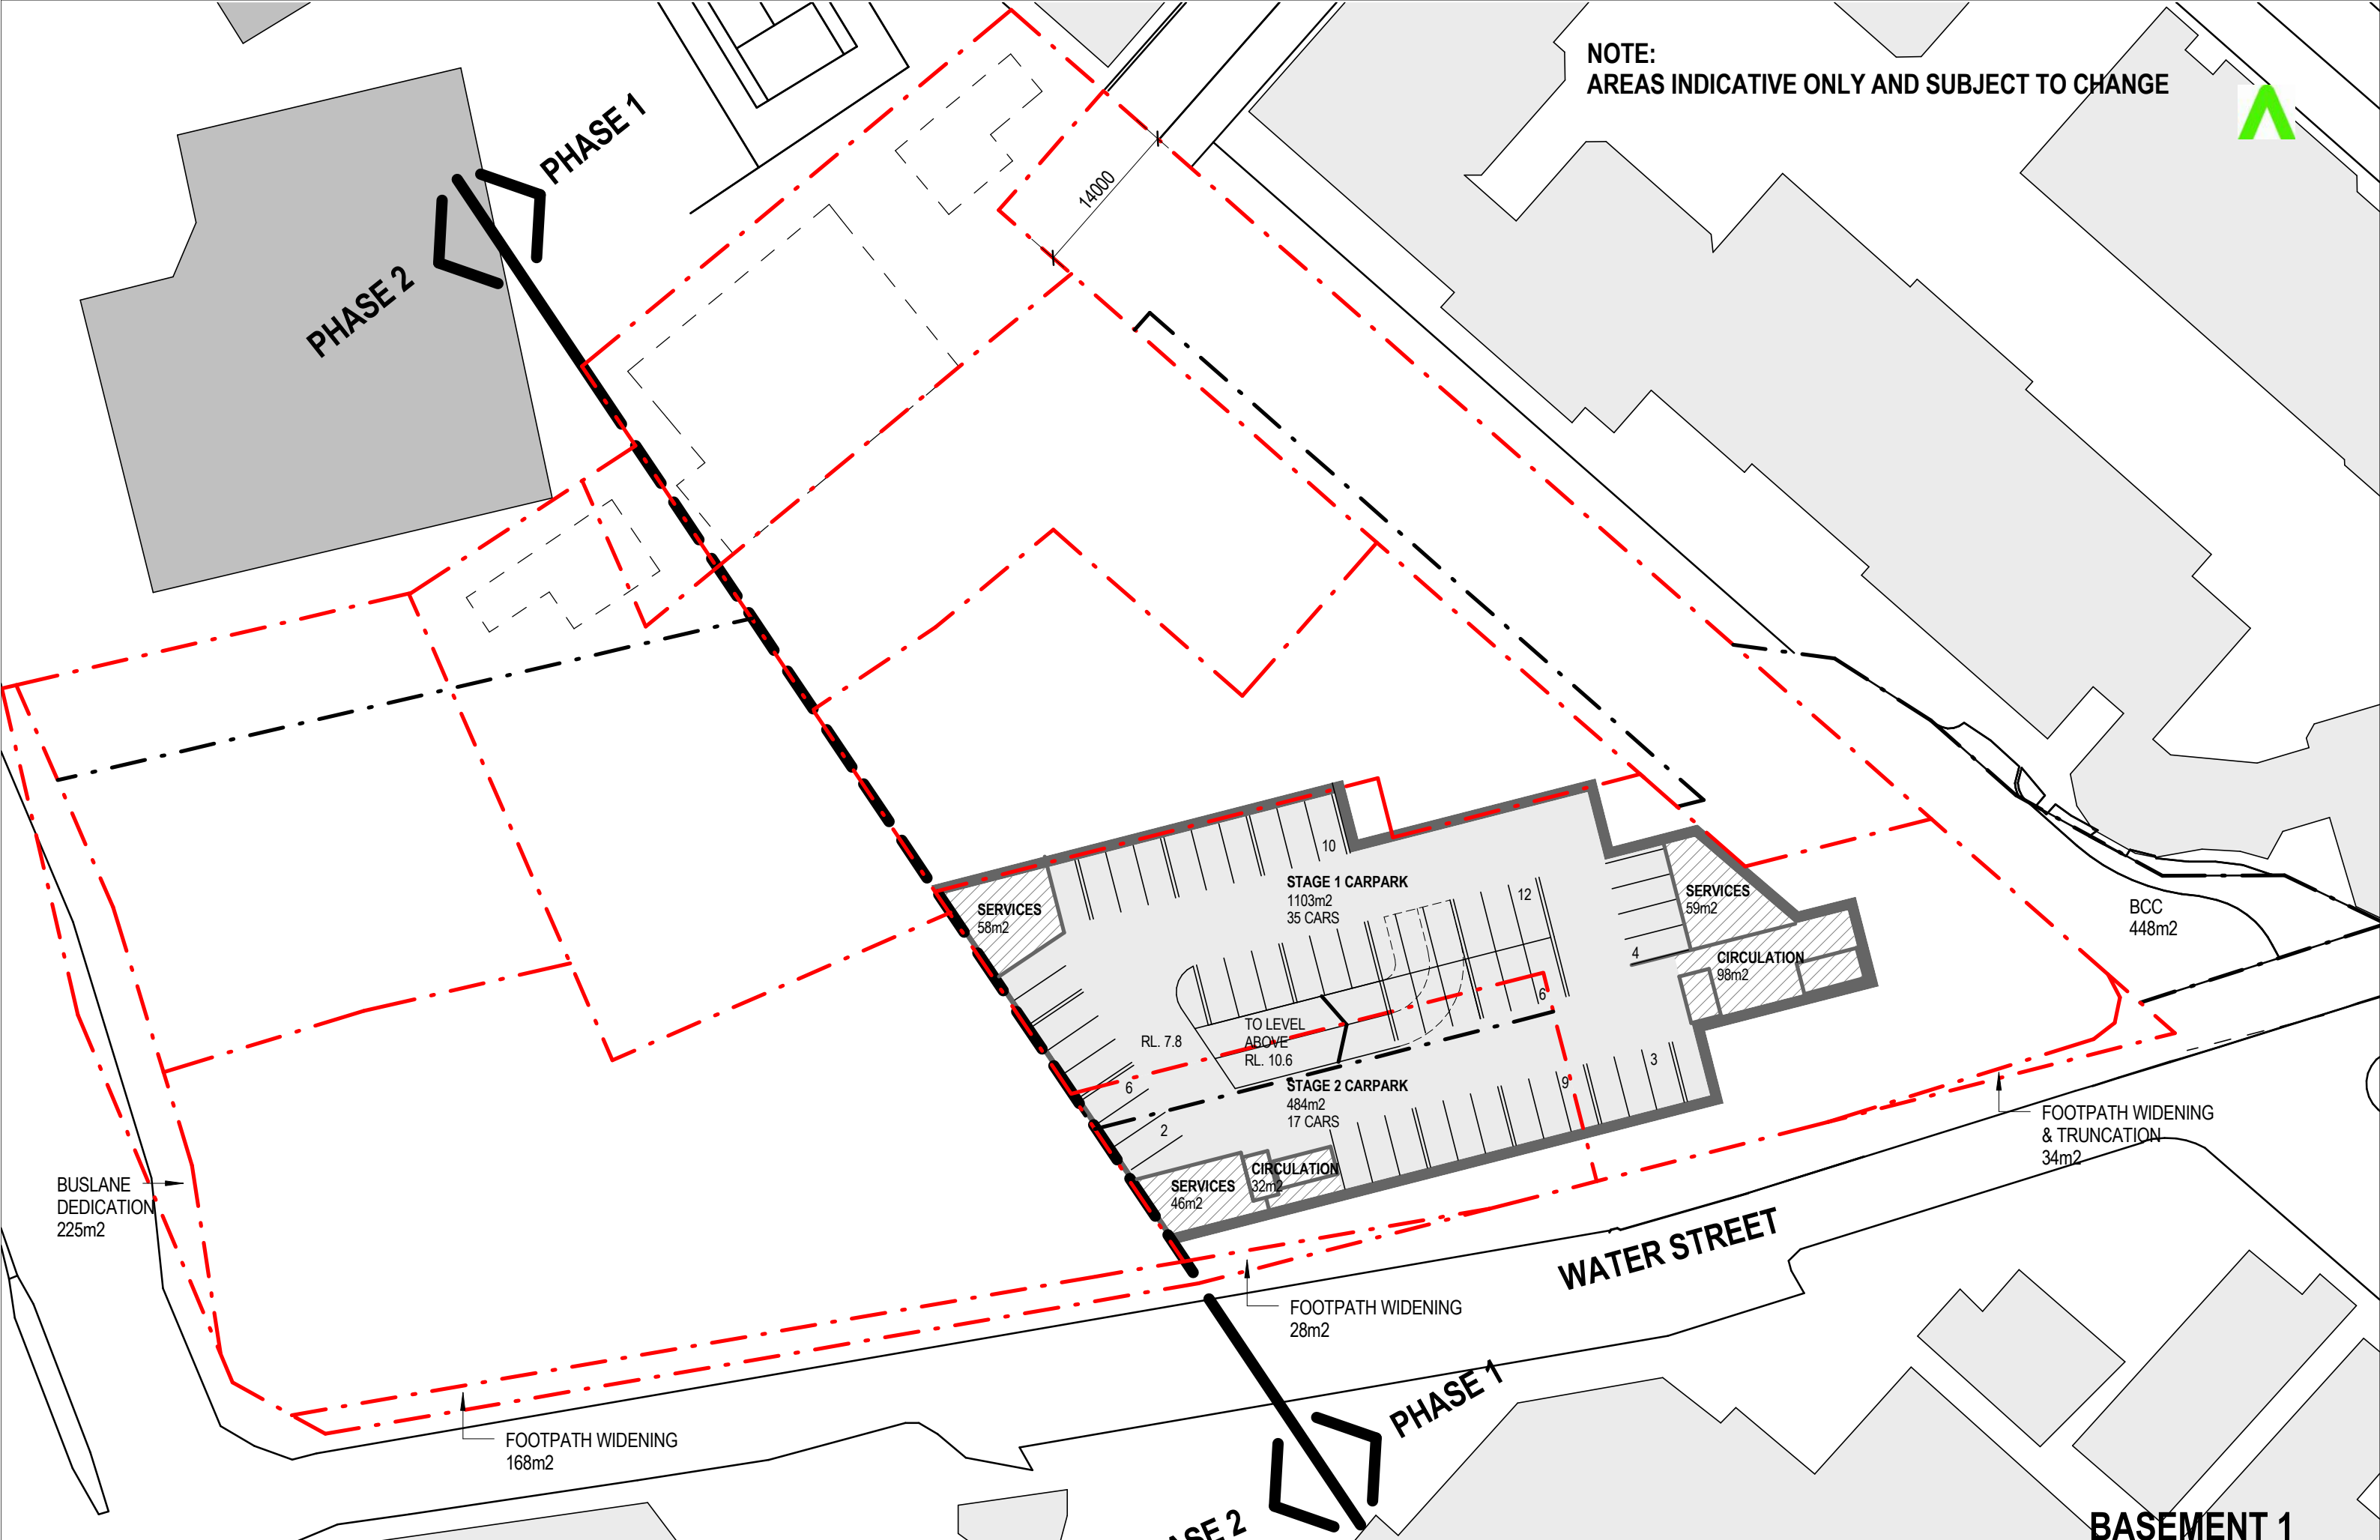

BUSLANE
DEDICATION
225m²

FOOTPATH WIDENING
168m²


FOOTPATH WIDENING
28m²

FOOTPATH WIDENING
& TRUNCATION
34m²


BCC
448m²




NOTE:
AREAS INDICATIVE ONLY AND SUBJECT TO CHANGE

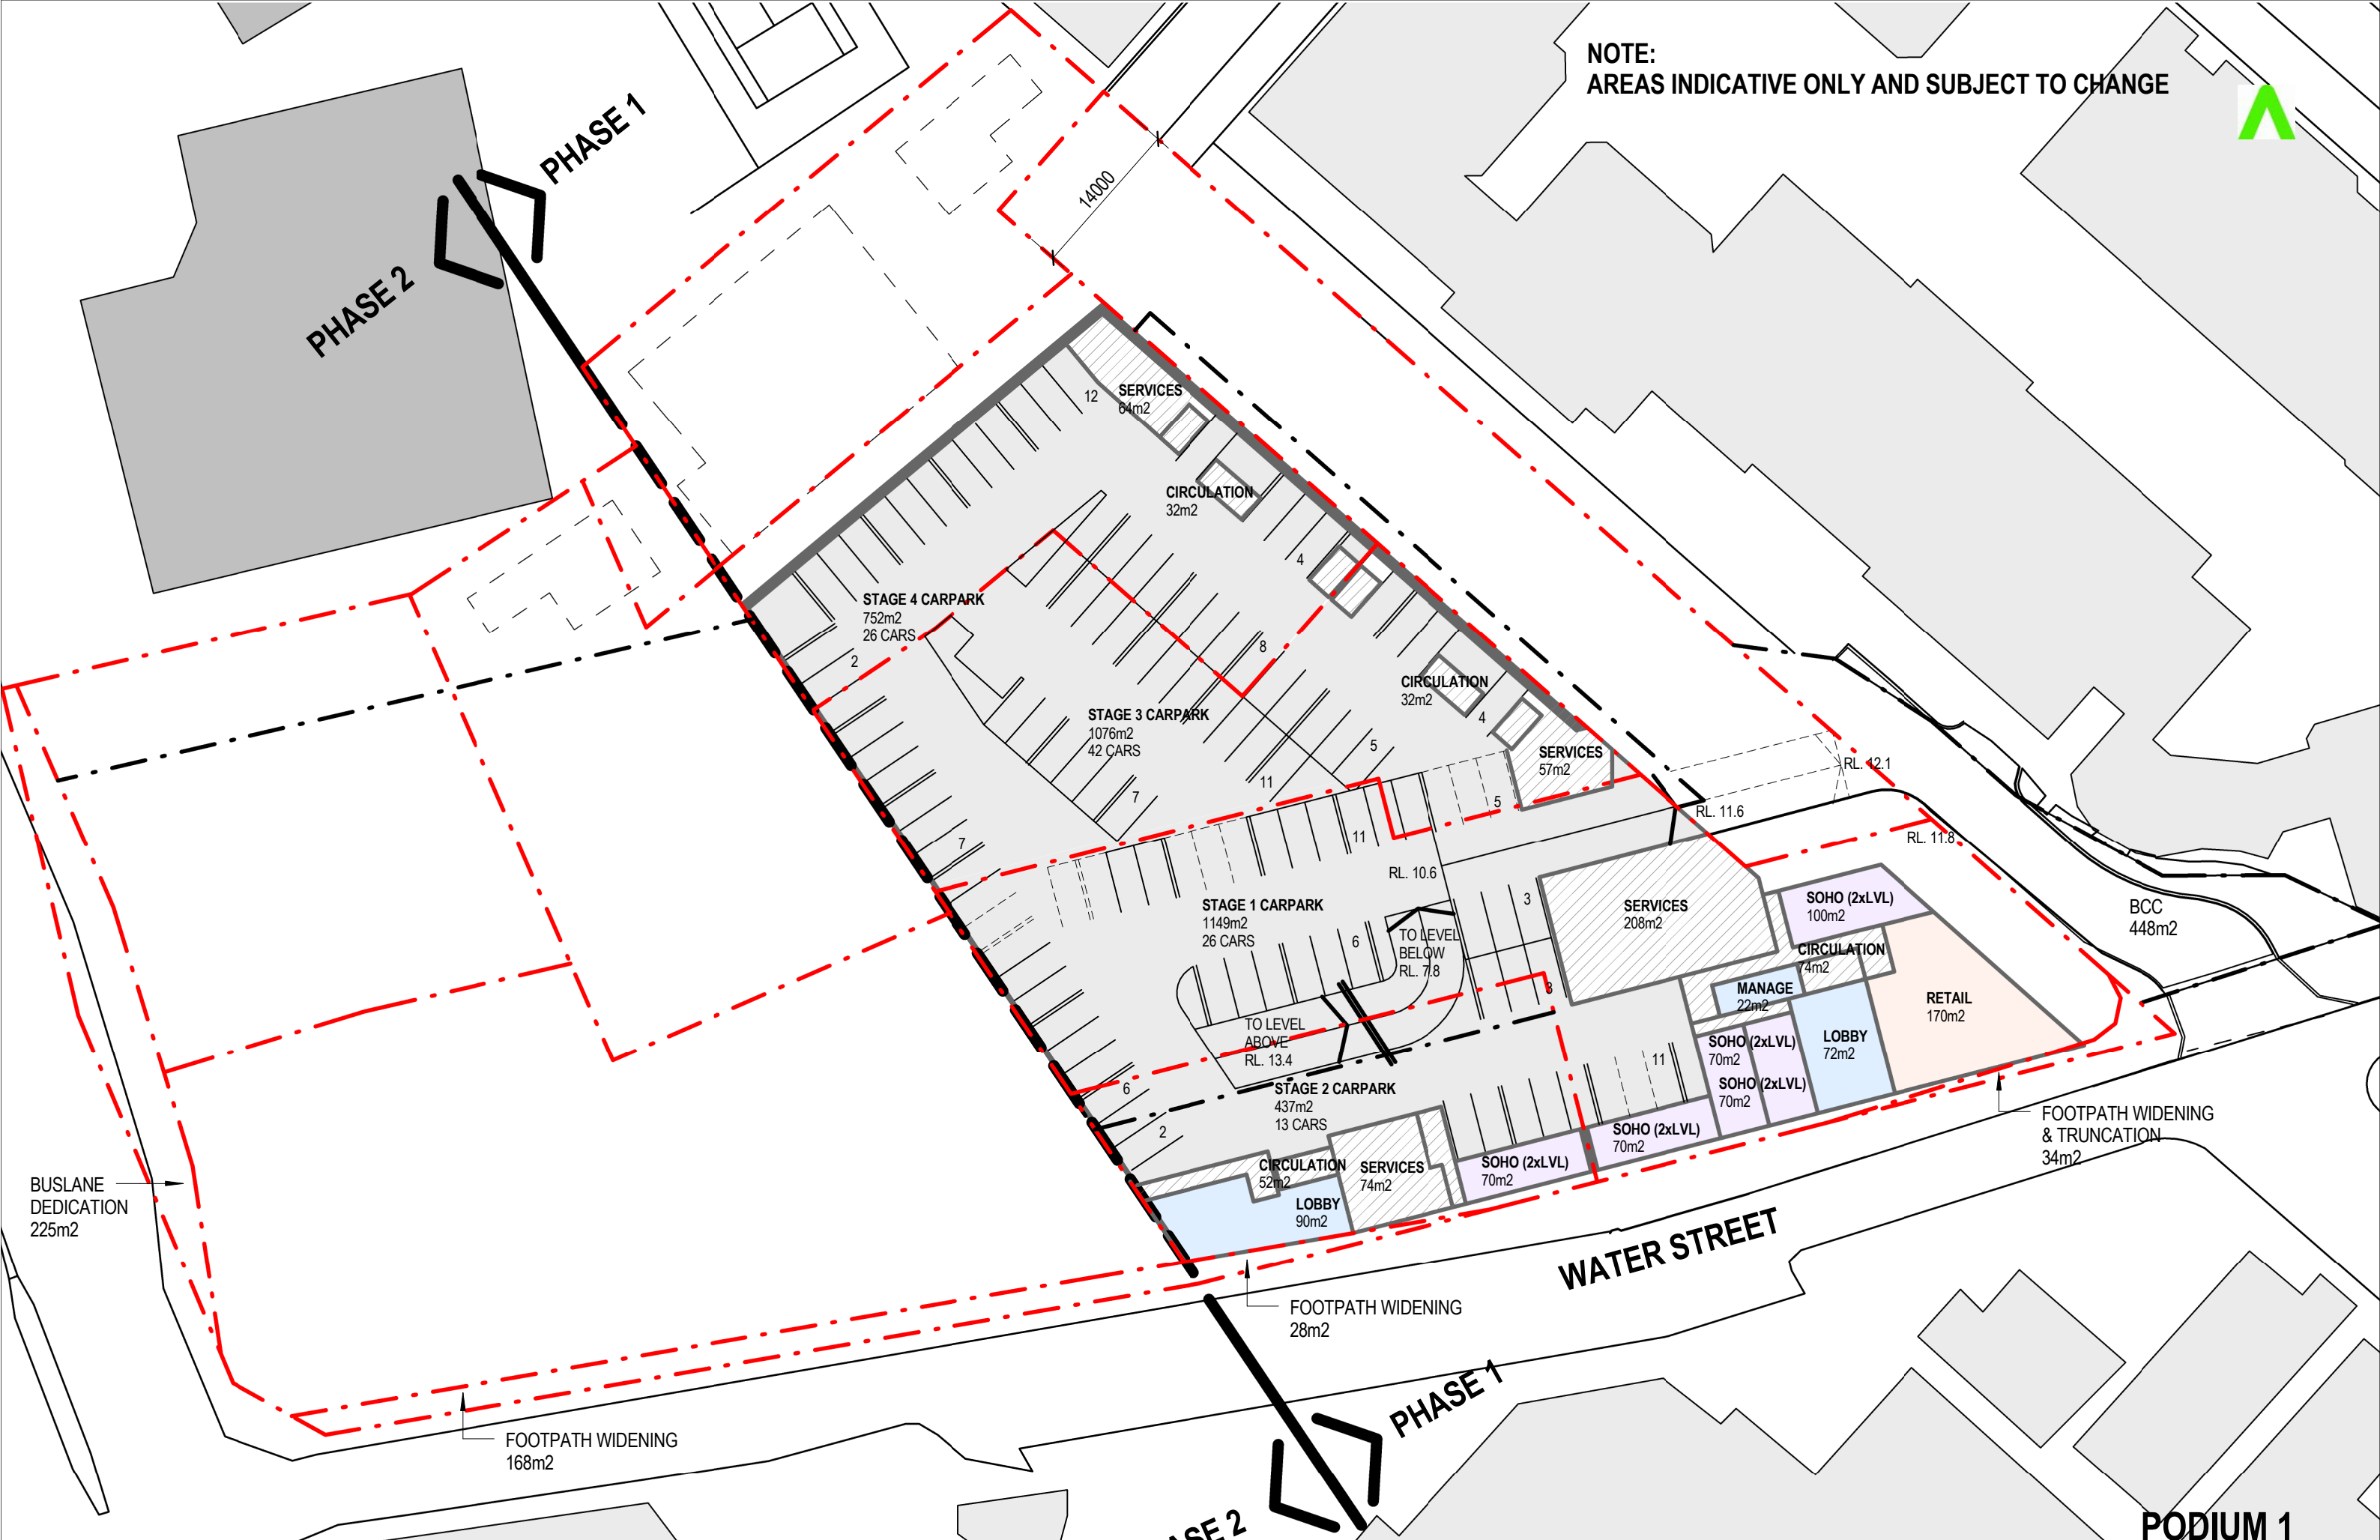


NOTE:
AREAS INDICATIVE ONLY AND SUBJECT TO CHANGE

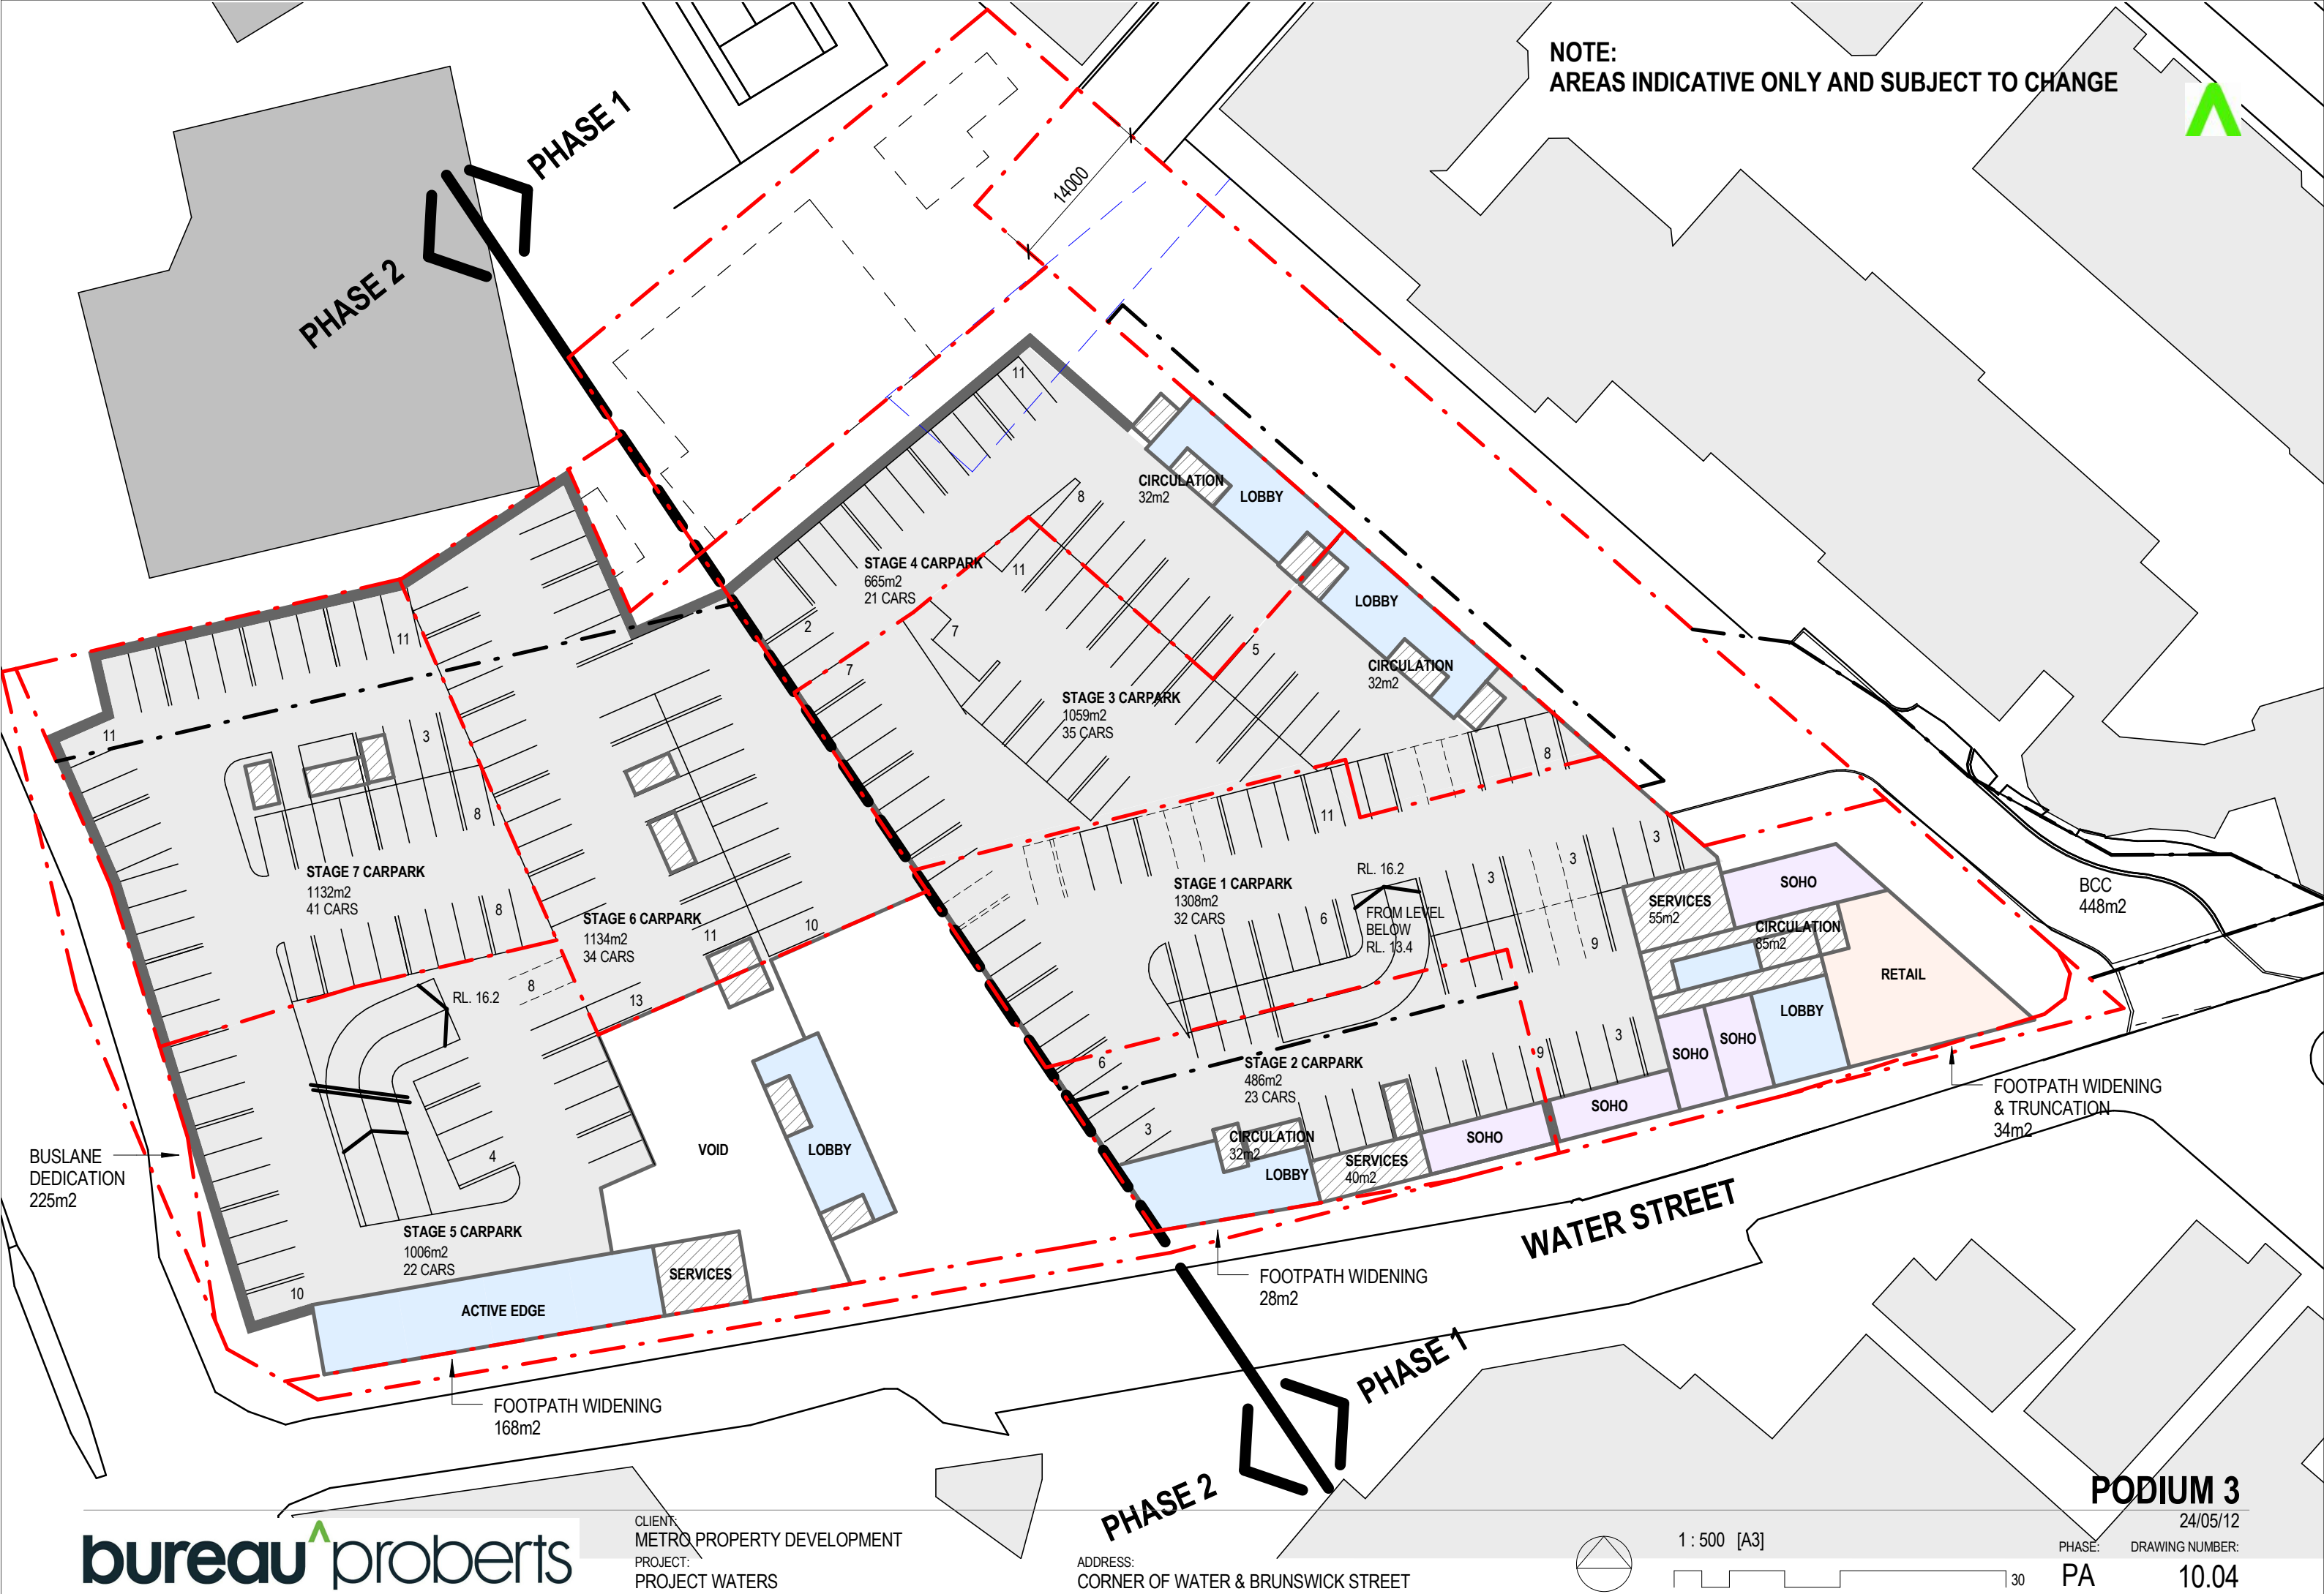

NOTE:
AREAS INDICATIVE ONLY AND SUBJECT TO CHANGE

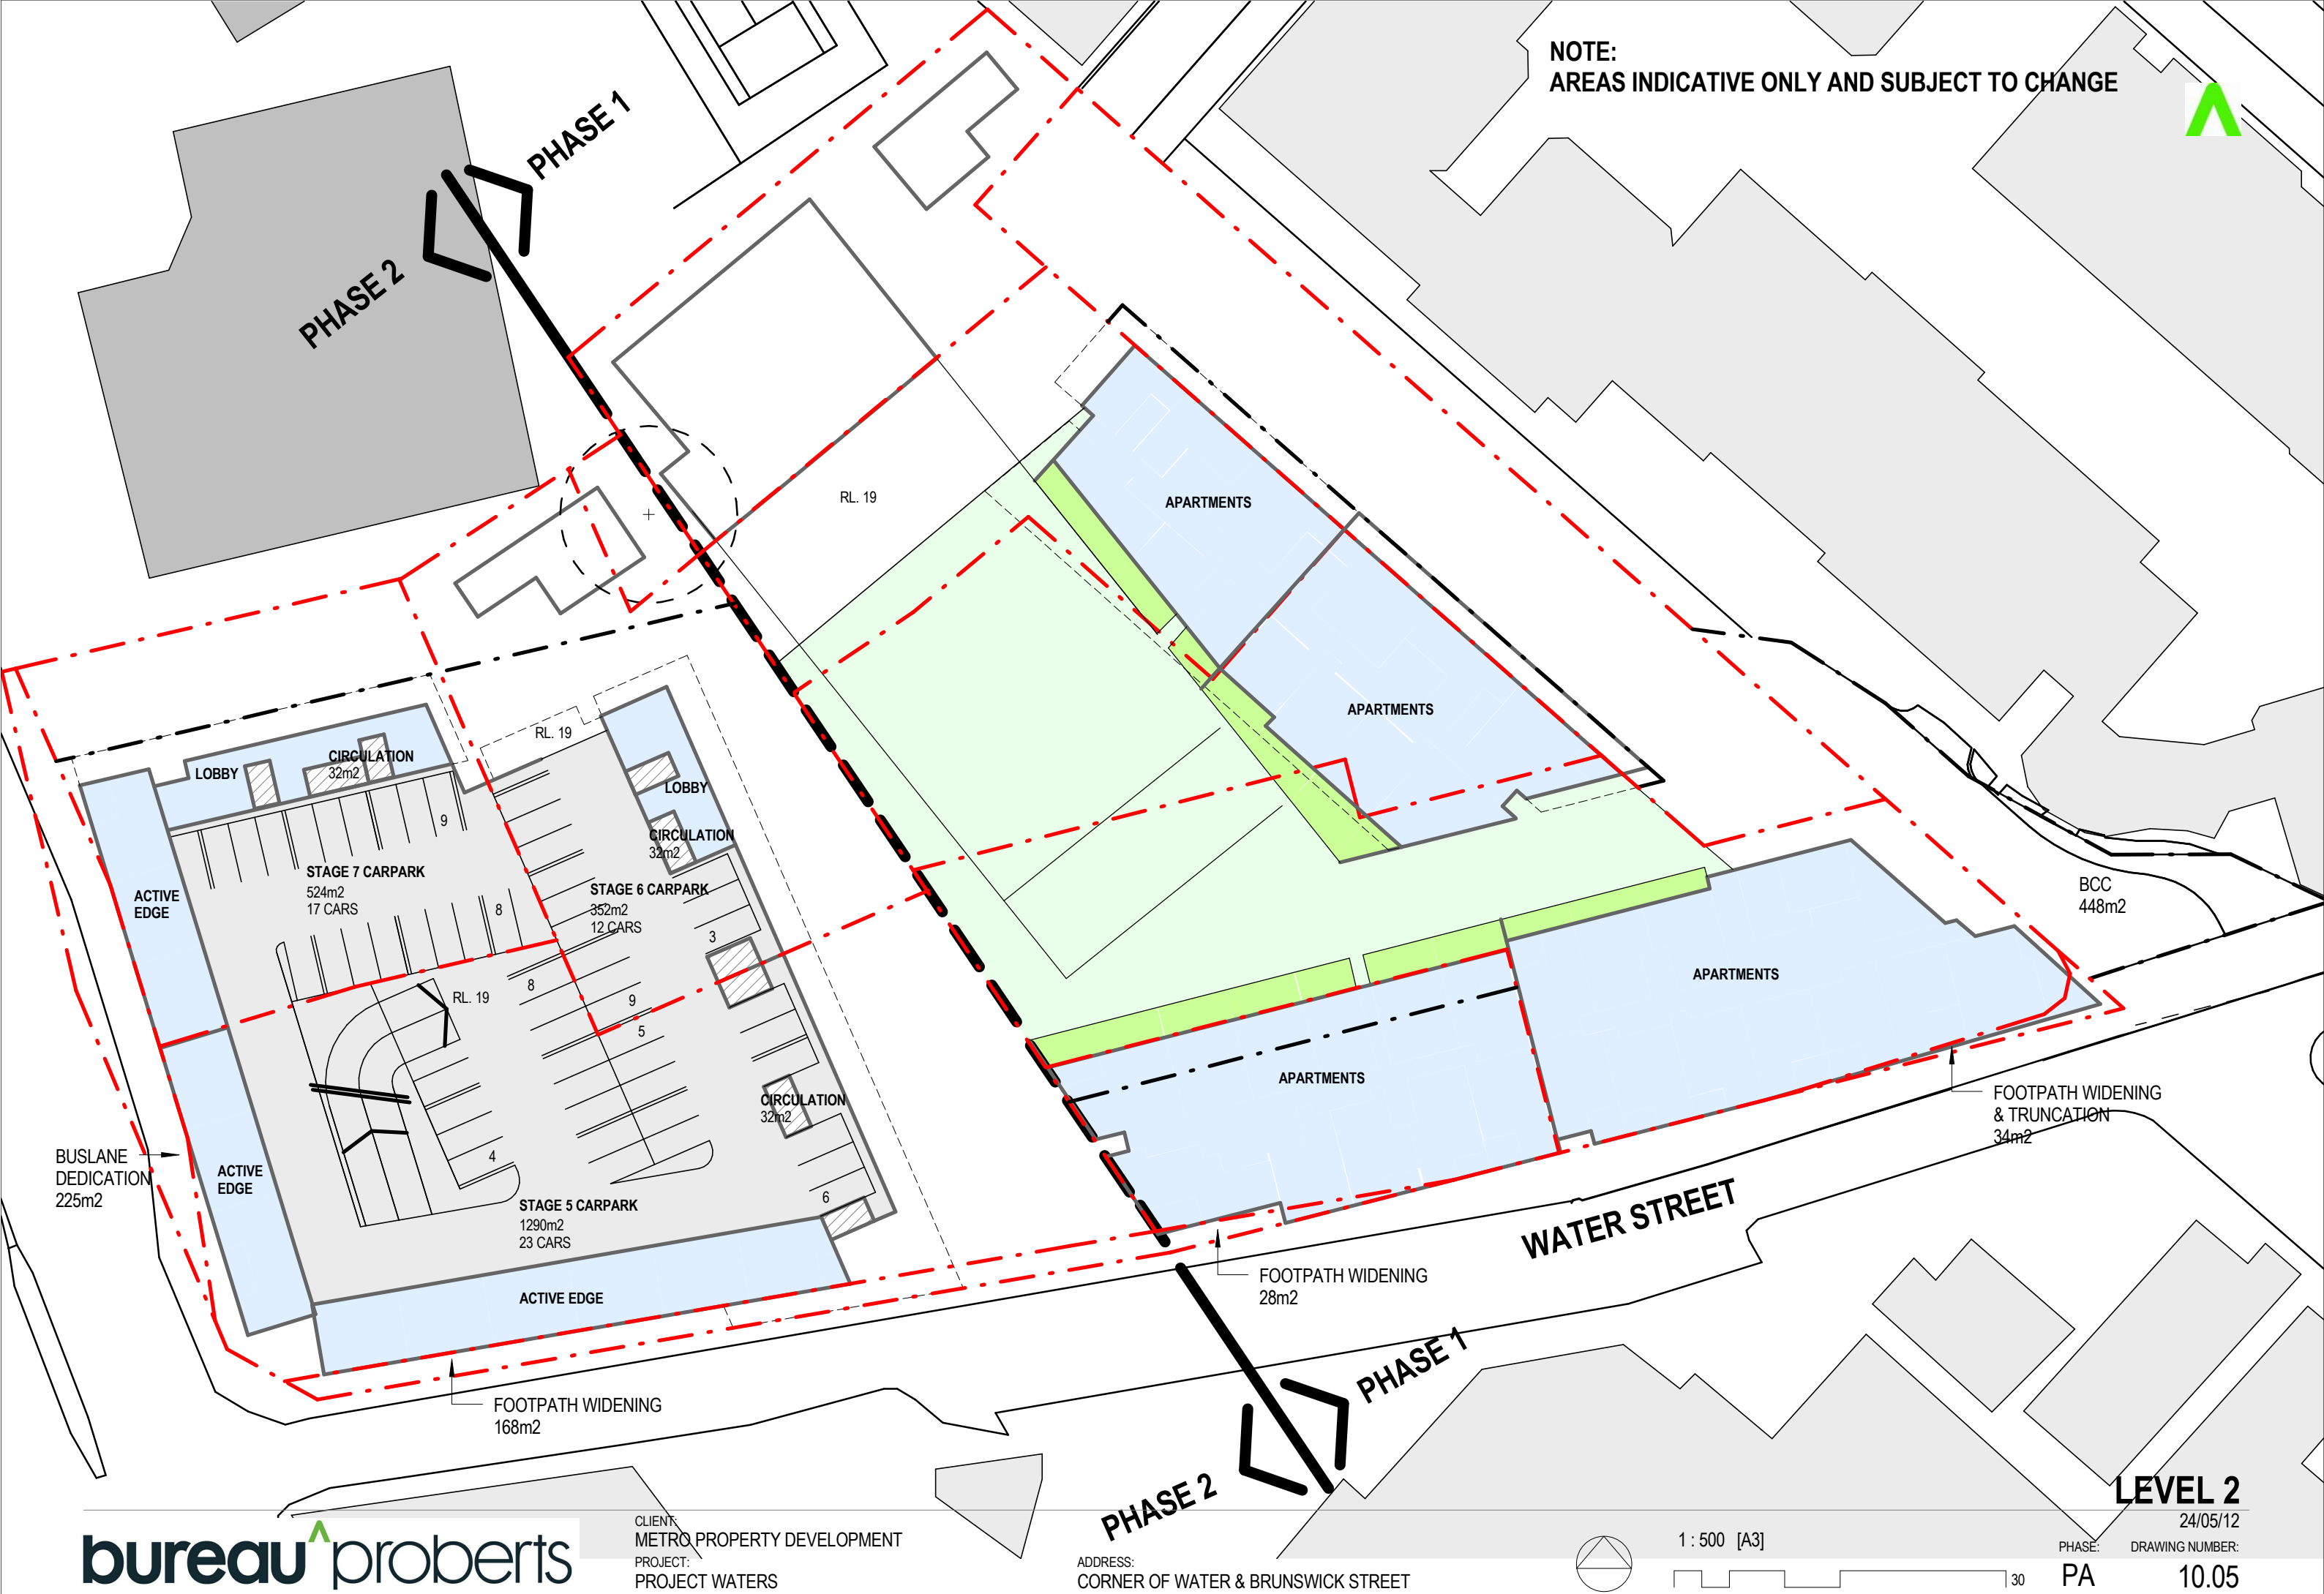

NOTE:
AREAS INDICATIVE ONLY AND SUBJECT TO CHANGE

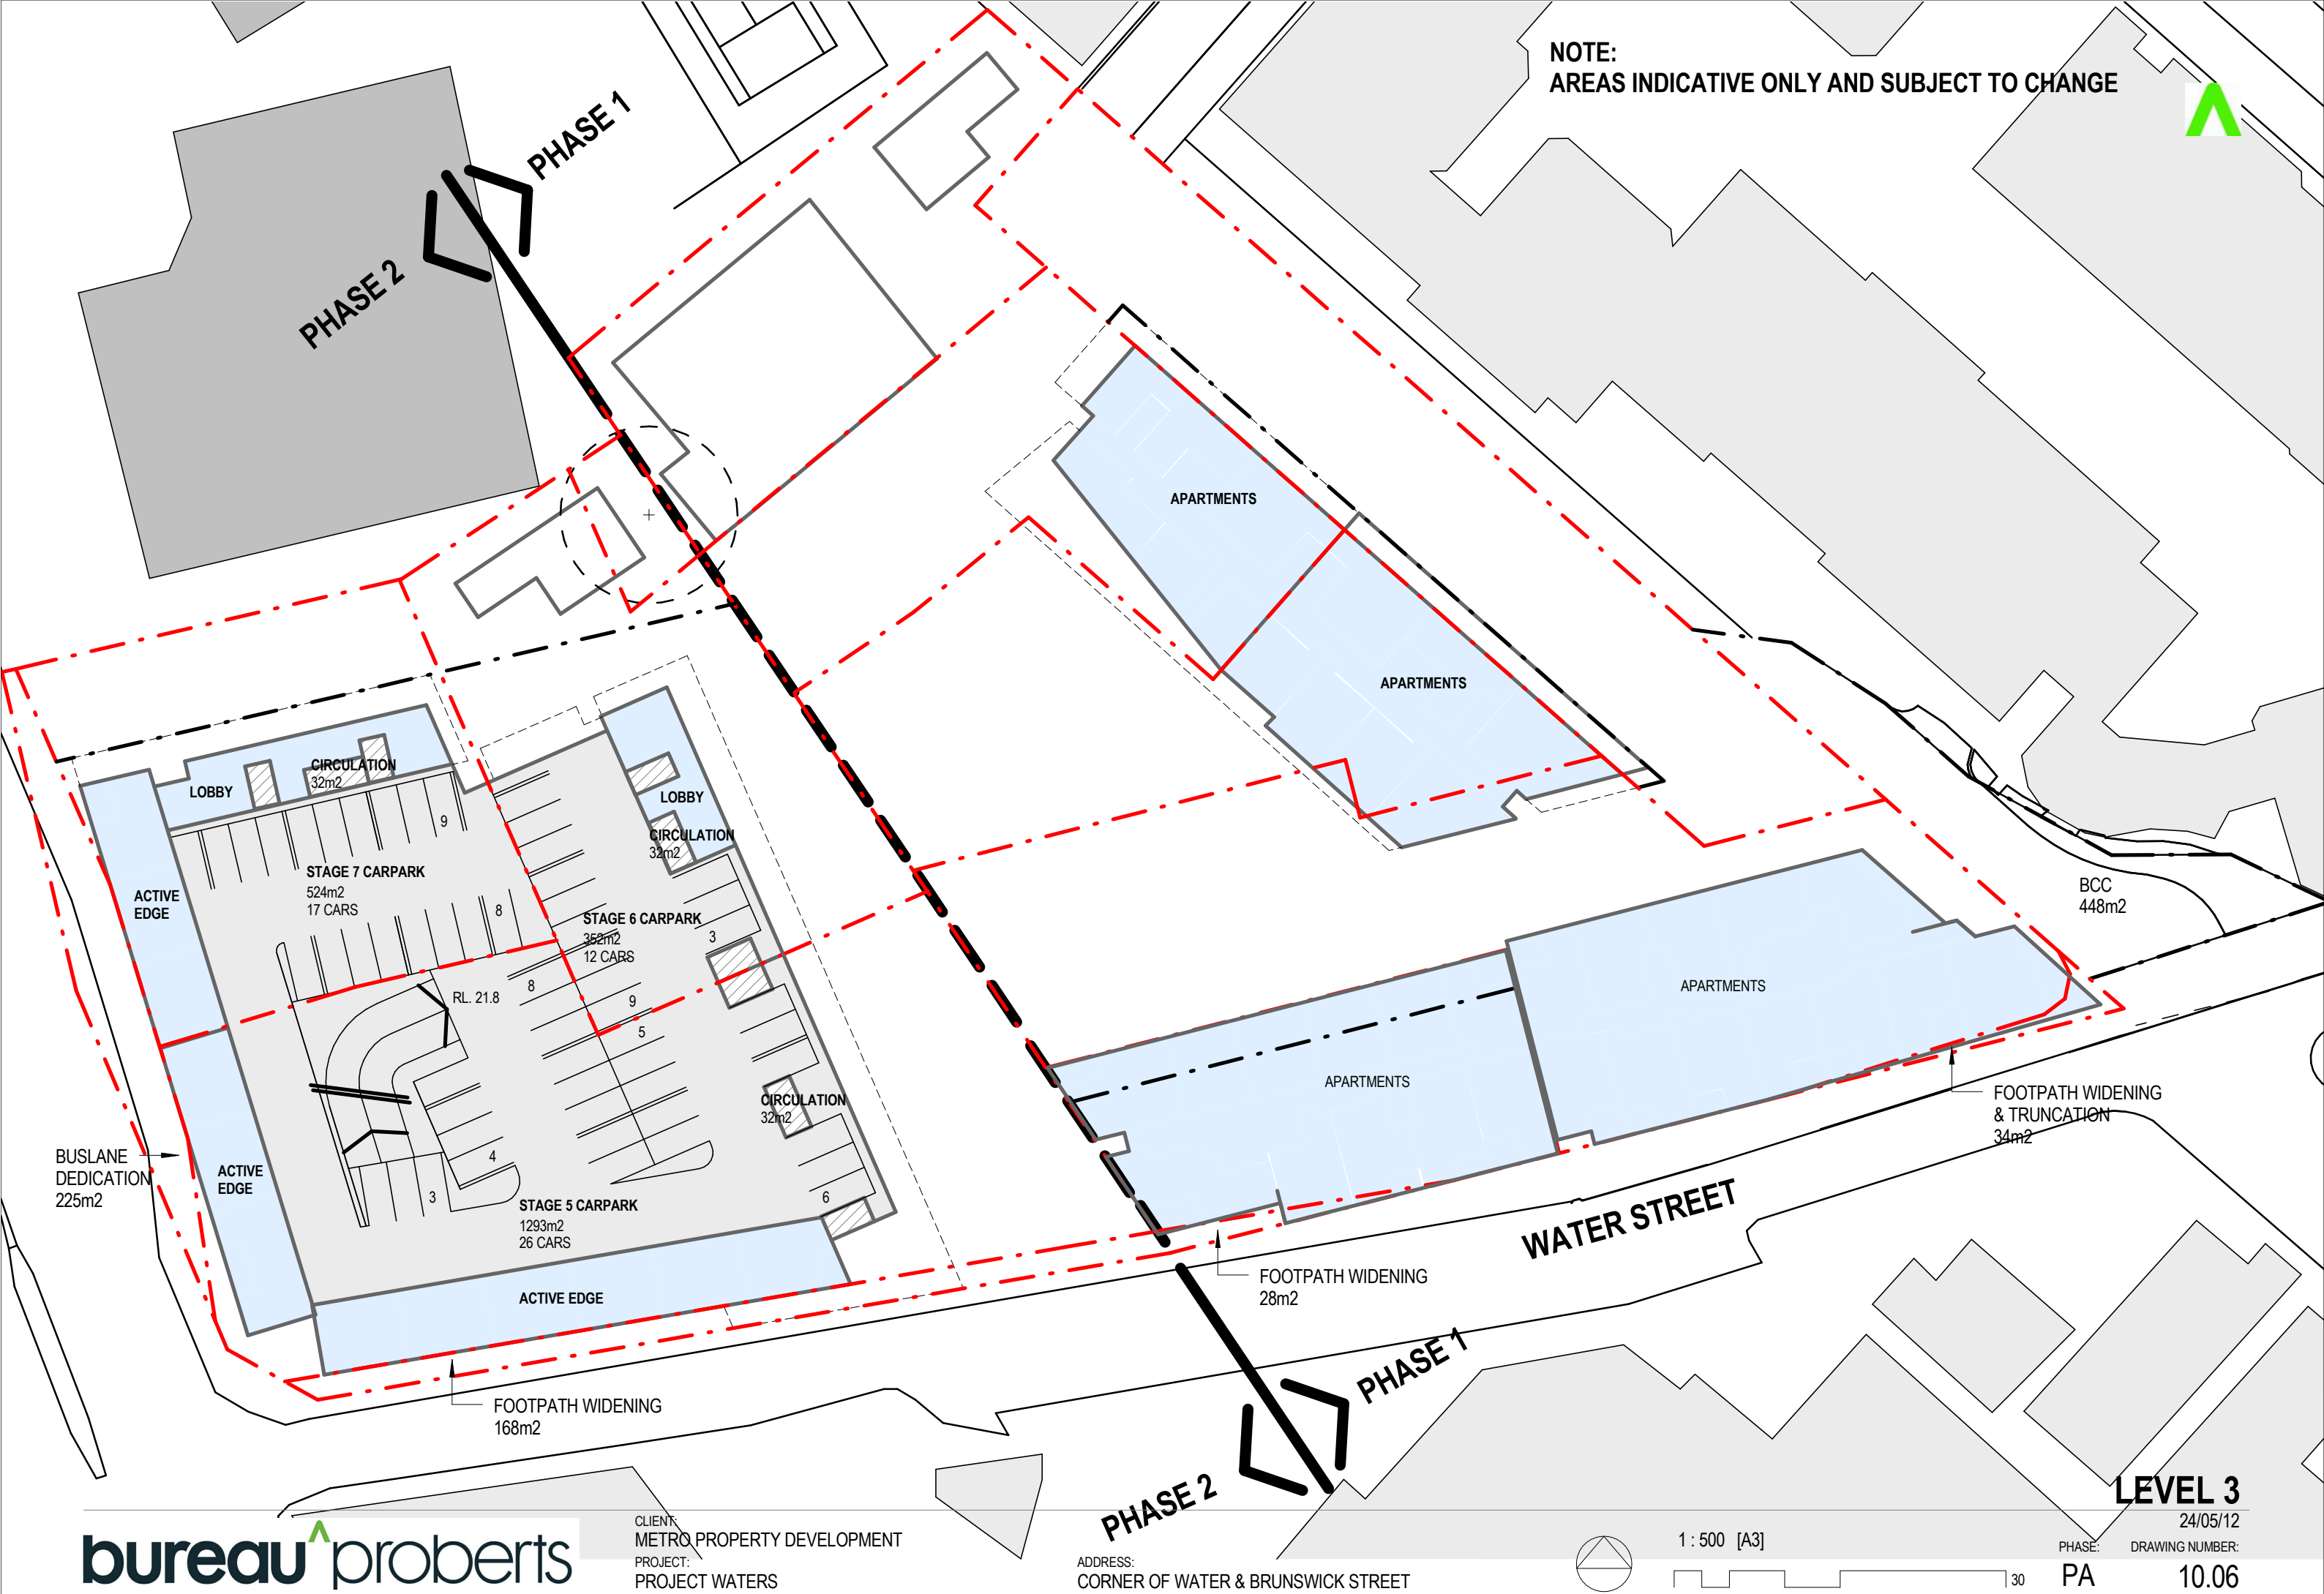

BUSLANE
DEDICATION
225m²

ACTIVE
EDGE

LOBBY

CIRCULATION
32m²

STAGE 7 CARPARK
524m²
17 CARS

9

8

8

9

4

3

3

6

STAGE 6 CARPARK
352m²
12 CARS

3

8

9

5

STAGE 5 CARPARK
1293m²
26 CARS

CIRCULATION
32m²

6

FOOTPATH WIDENING
168m²

APARTMENTS

APARTMENTS

APARTMENTS

APARTMENTS

BCC
448m²


FOOTPATH WIDENING
& TRUNCATION
34m²

FOOTPATH WIDENING
28m²


WATER STREET



NOTE:
AREAS INDICATIVE ONLY AND SUBJECT TO CHANGE

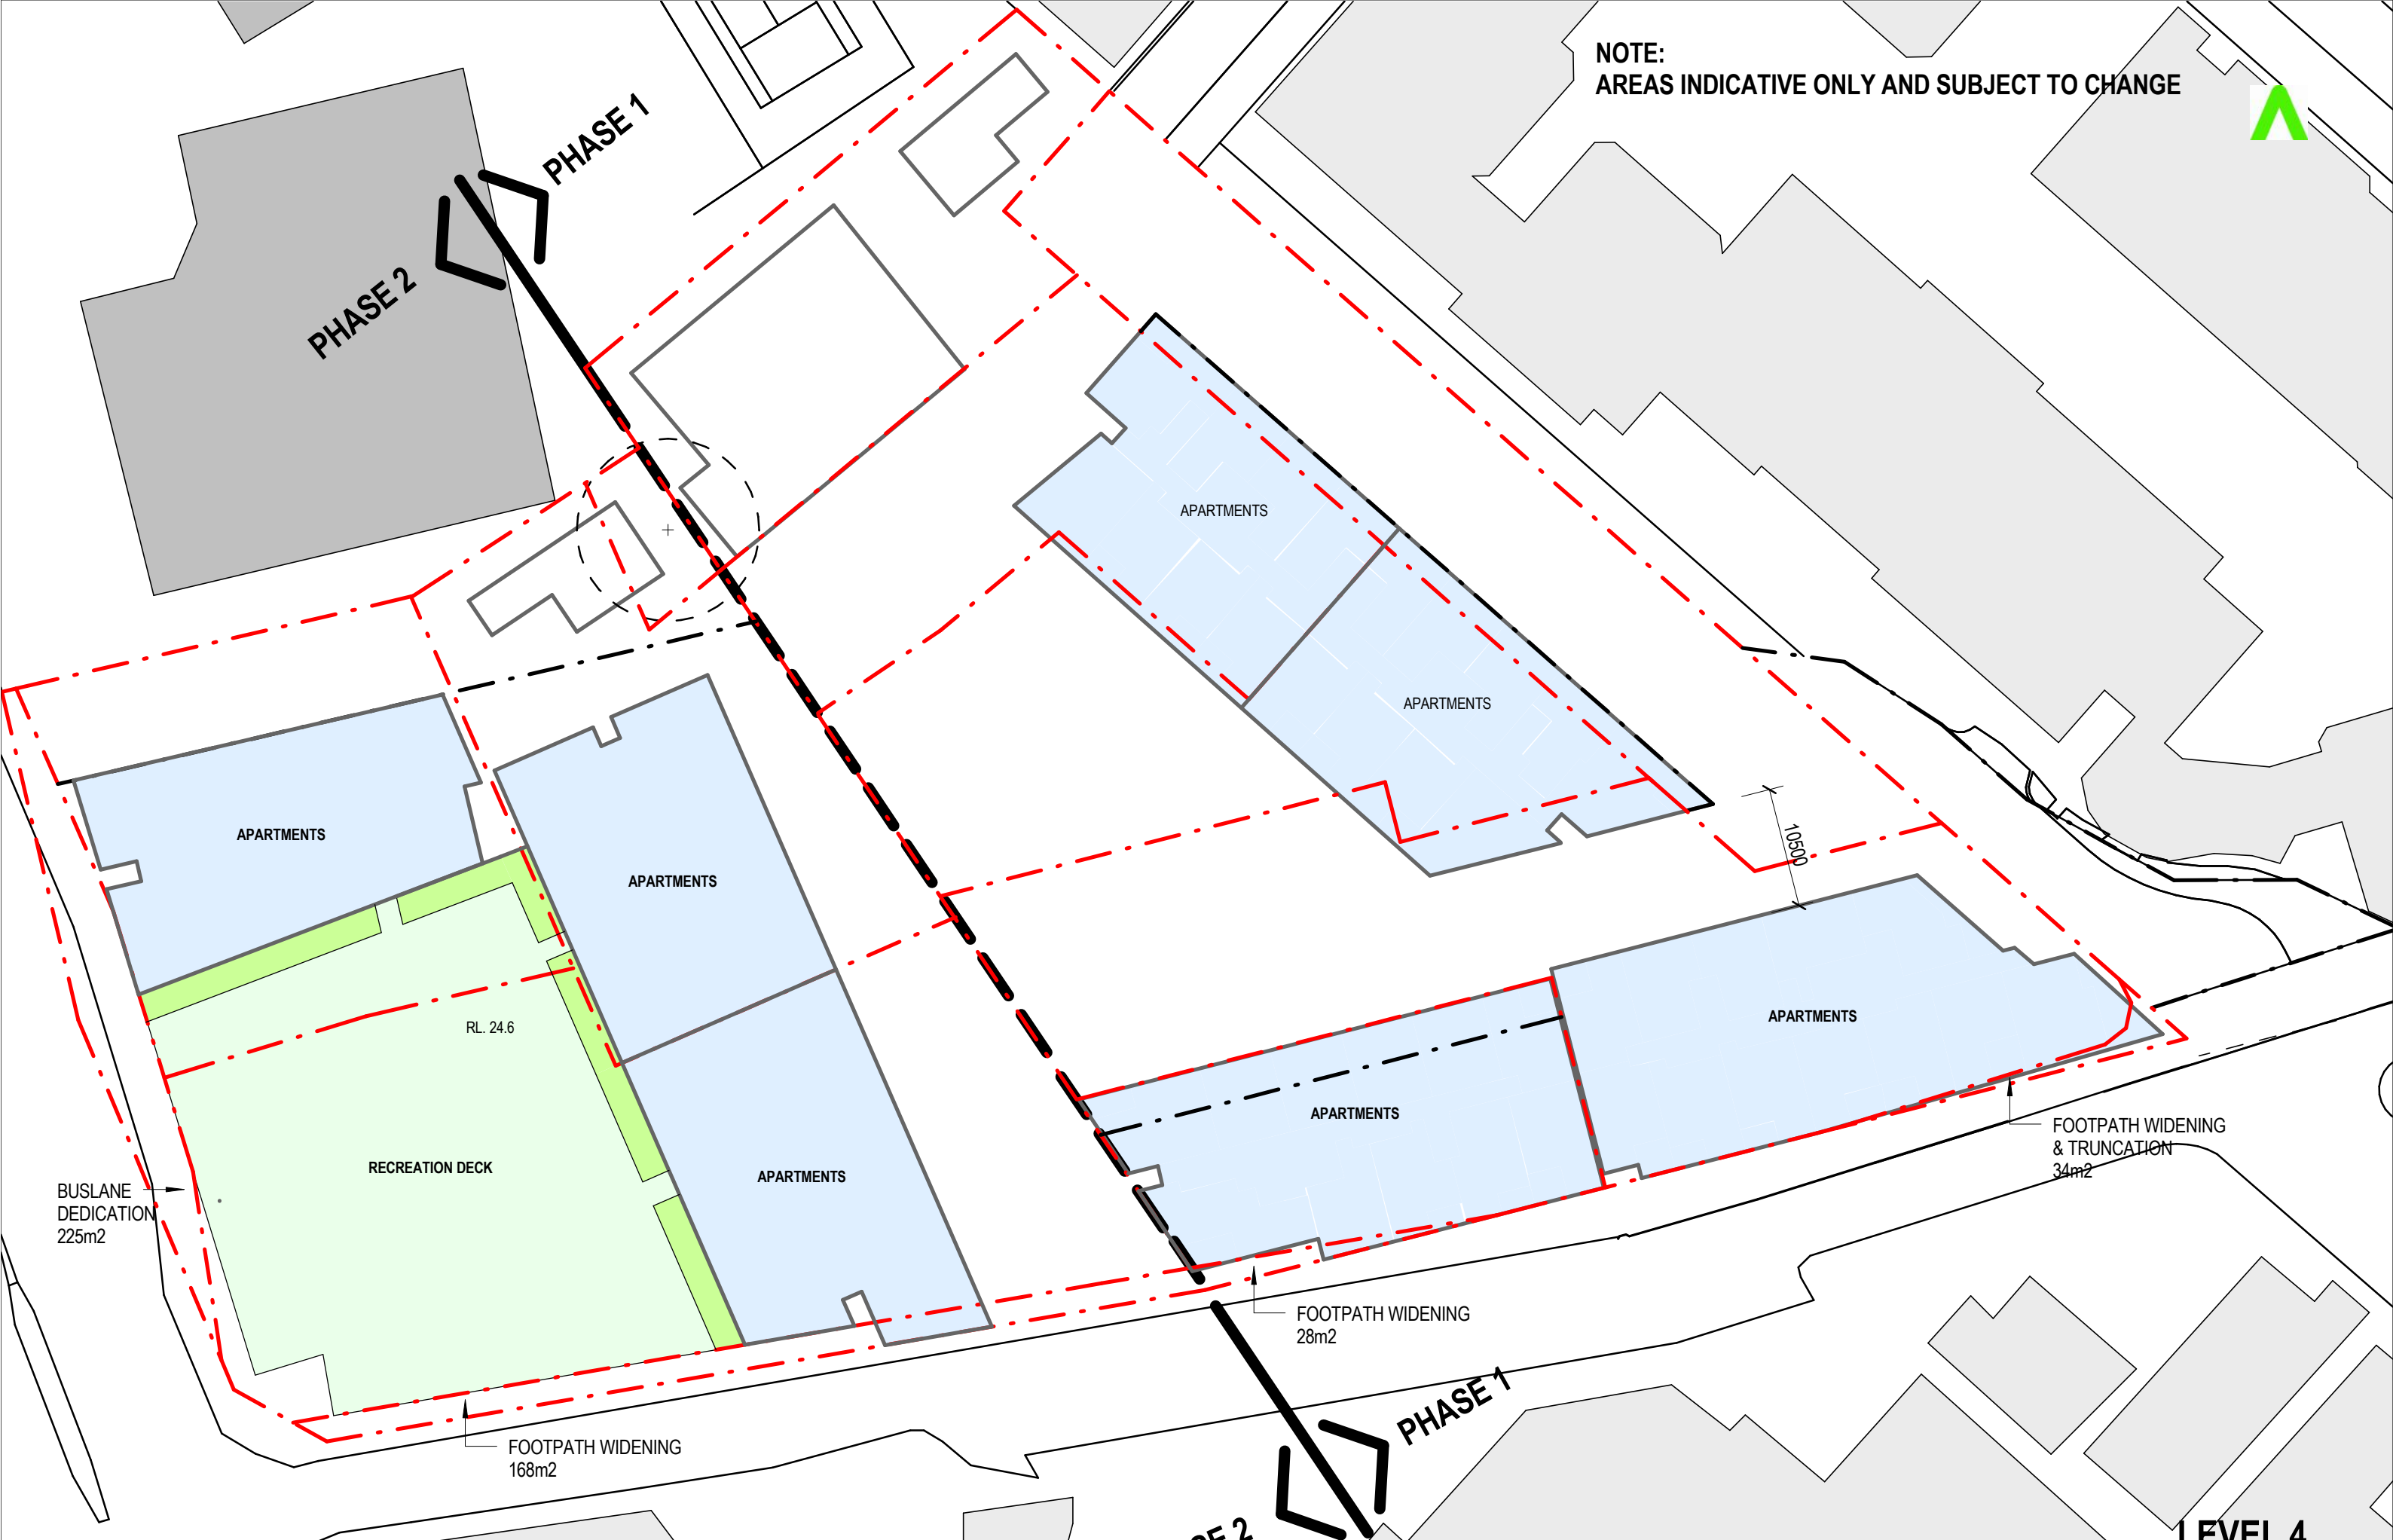

NOTE:
AREAS INDICATIVE ONLY AND SUBJECT TO CHANGE

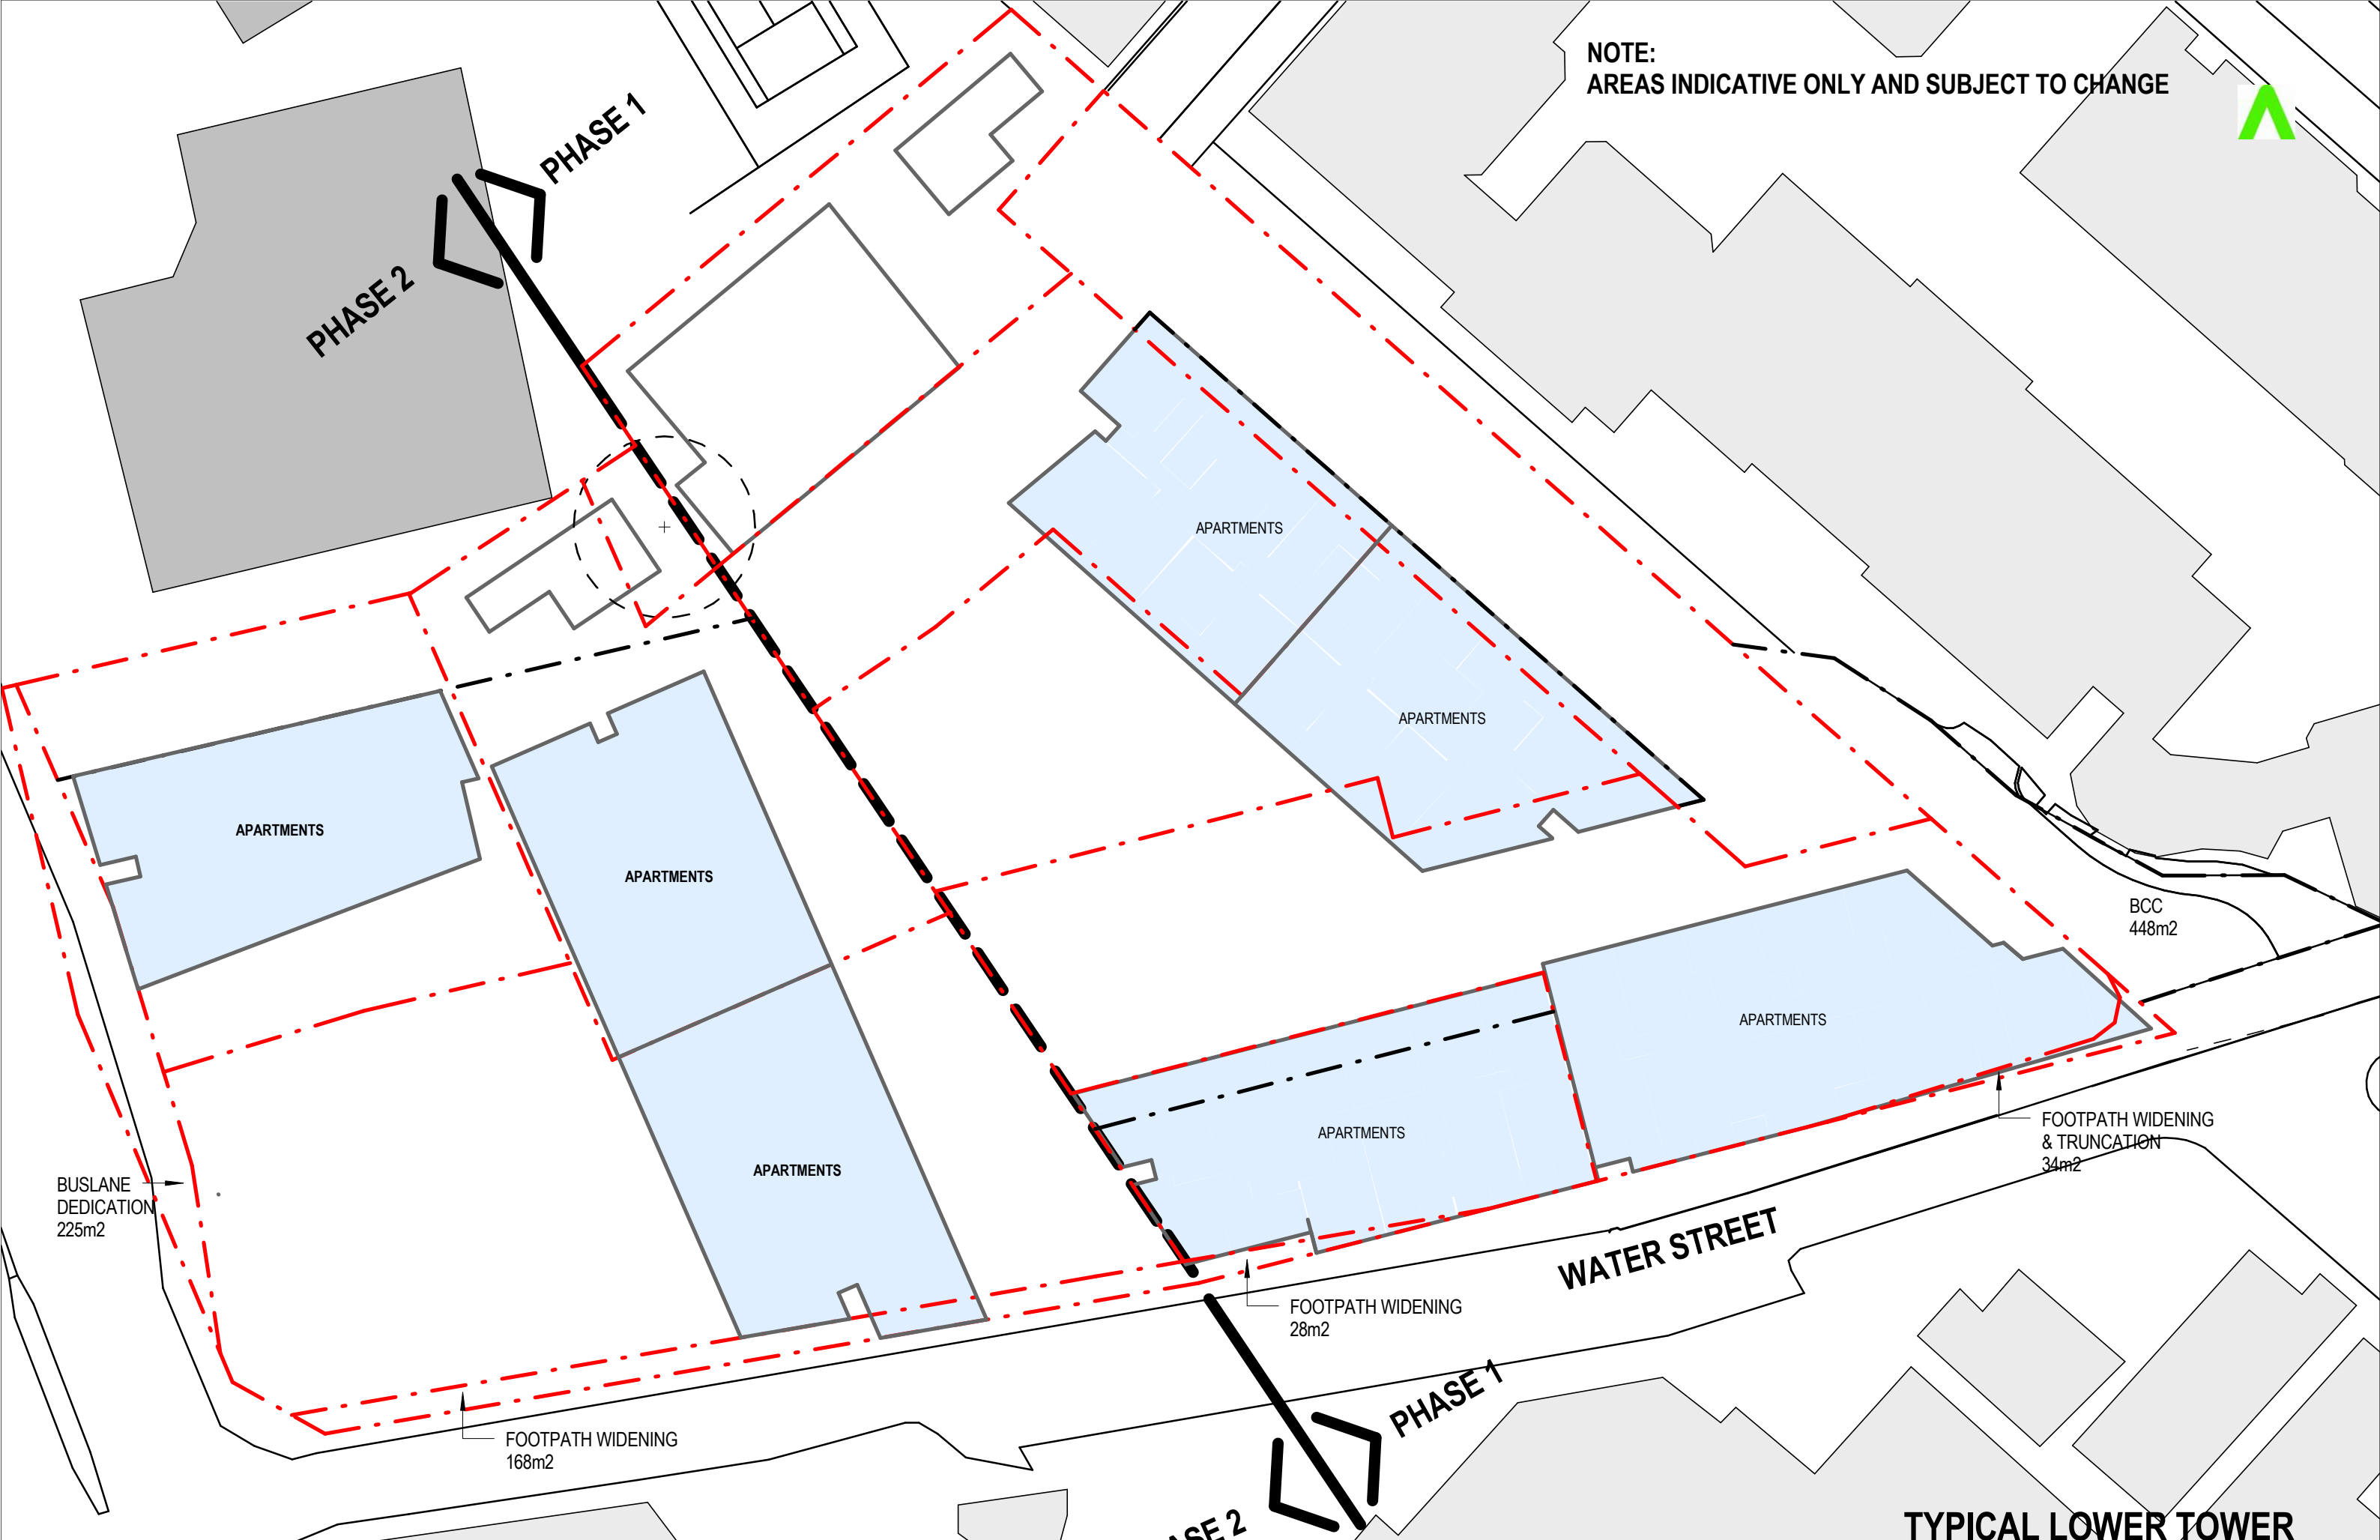

NOTE:
AREAS INDICATIVE ONLY AND SUBJECT TO CHANGE

