

STEP 2

**REFER TO SHEETS 2 & 3 FOR LAYOUT
OF VOLUMETRIC LOT 994**


PROPOSED SUBDIVISION - SP 206840

LOT 994 - Volumetric Format Lot
(Stage 3 Apartments)

LOT 95 - Standard Format Lot
(Remainder)

CANCELLING

Lot 93 on SP 266307

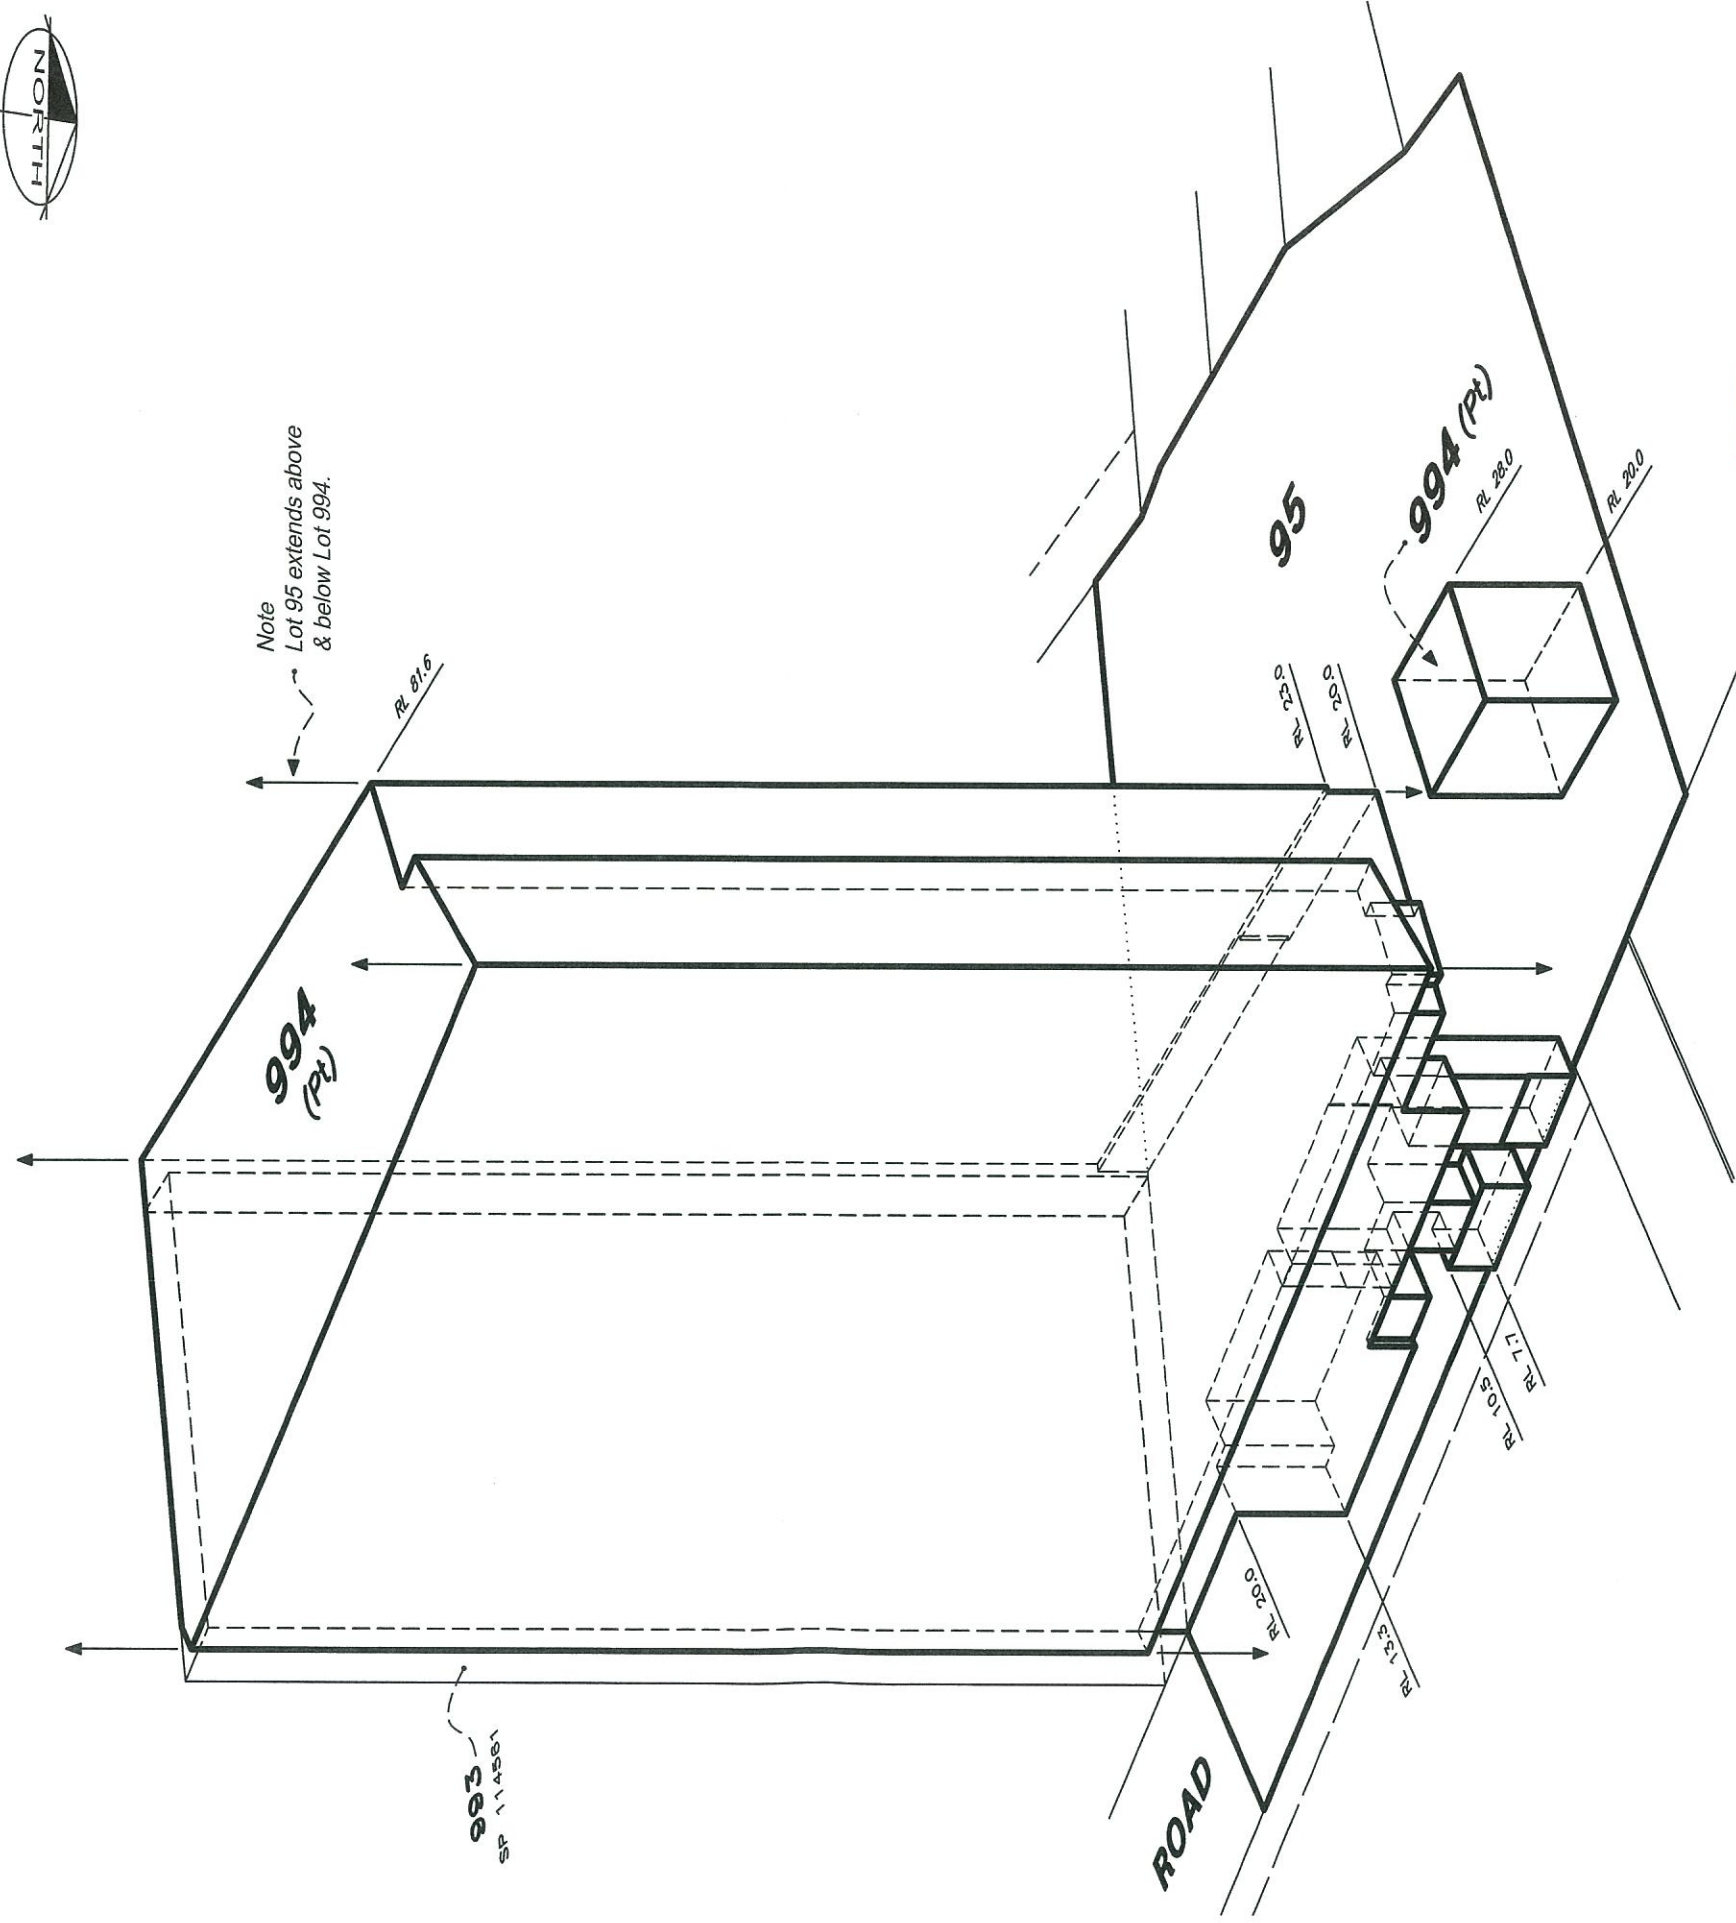

THREE DIMENSIONAL VIEW

PLANS AND DOCUMENTS
referred to in the PDA APPROVAL

29 OCT 2014

MEDQ

RPS

NOT TO SCALE

SHEET 1 OF 3

DATE : 17 OCT 2014 DWG NAME : 107919-VOL-S3 DWG # 107919-43/1D


DWG NAME : 107919-VOL-S3

DATE: 17 OCT 2014


PROPOSED VOLUMETRIC SUBDIVISION

CENTRAL VILLAGE - STAGE 3


PLAN VIEW
UPPER LEVELS (5-22)

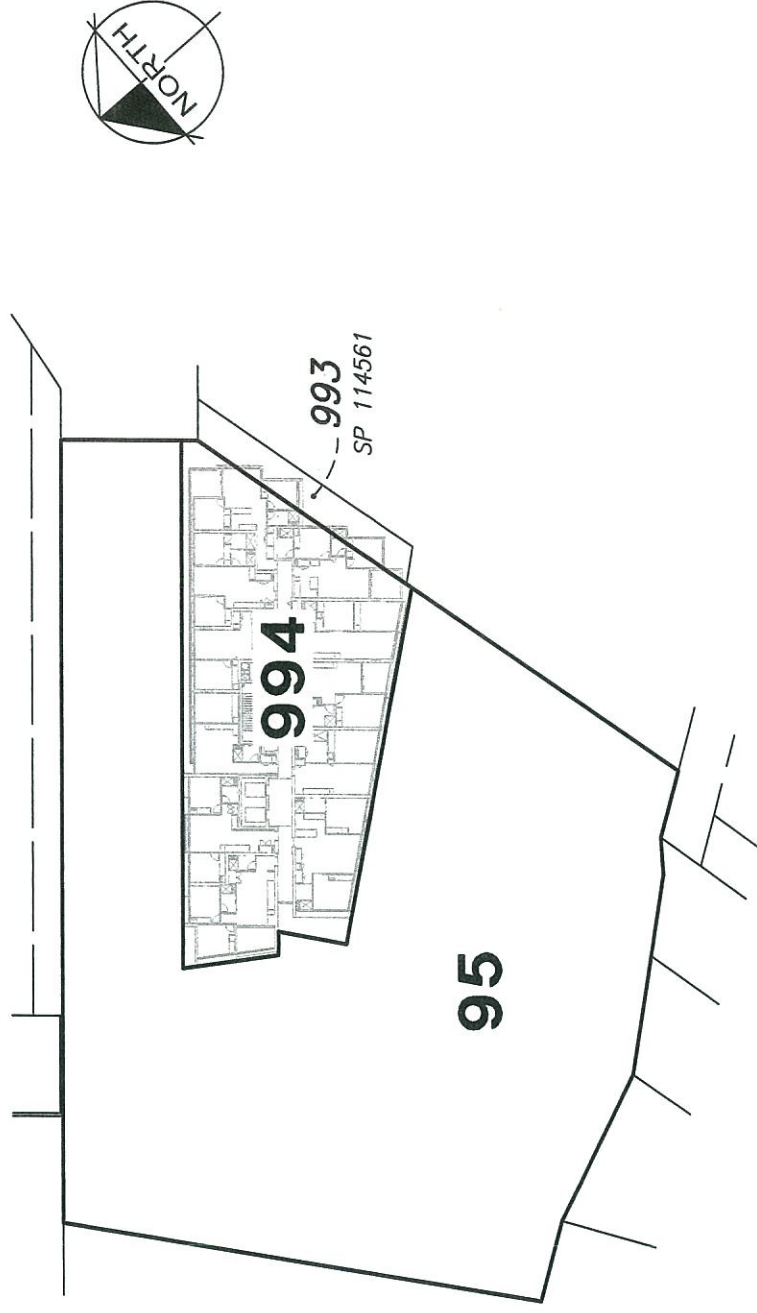

PLAN VIEW
LEVEL 4

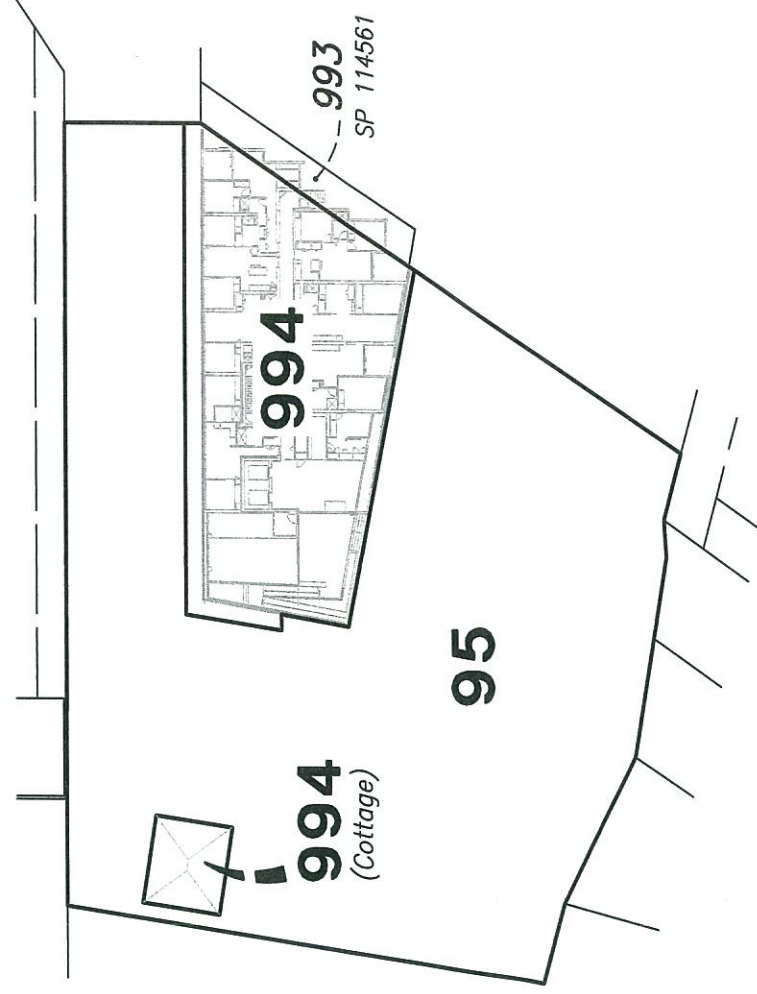

PLAN VIEW
LEVEL 3 PODIUM

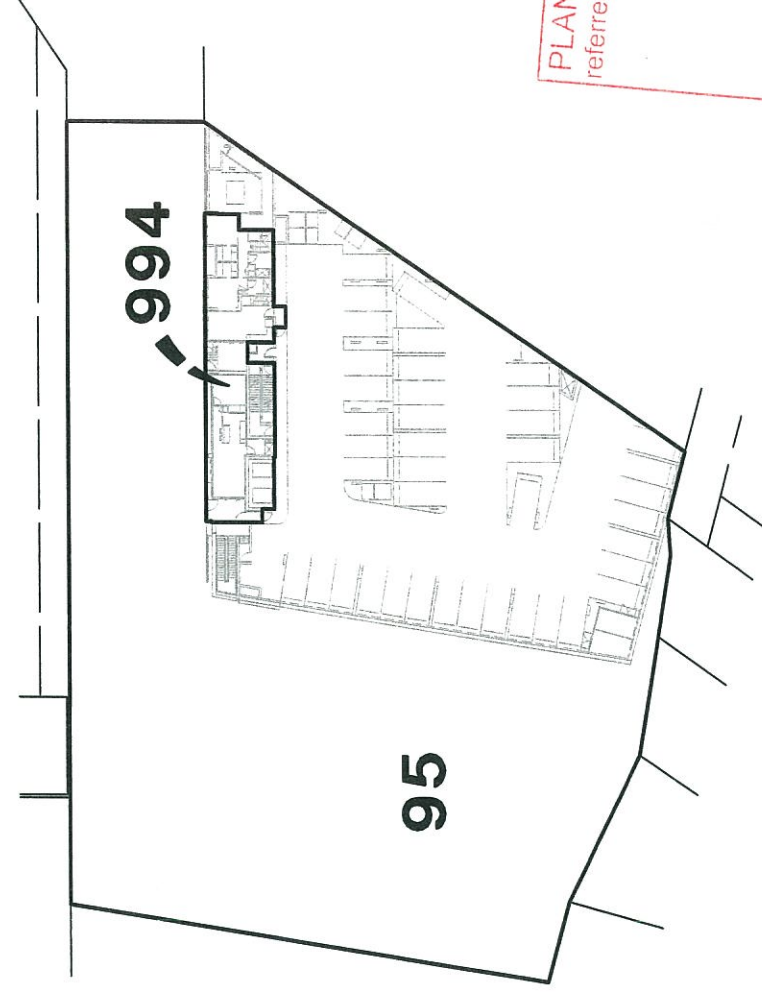


PLANS AND DOCUMENTS
referred to in the PDA APPROVAL
29 OCT 2014
MEDQ

PROPOSED VOLUMETRIC SUBDIVISION


SHEET 2 OF 3

CENTRAL VILLAGE - STAGE 3


PLAN VIEW
LEVEL 2 PODIUM

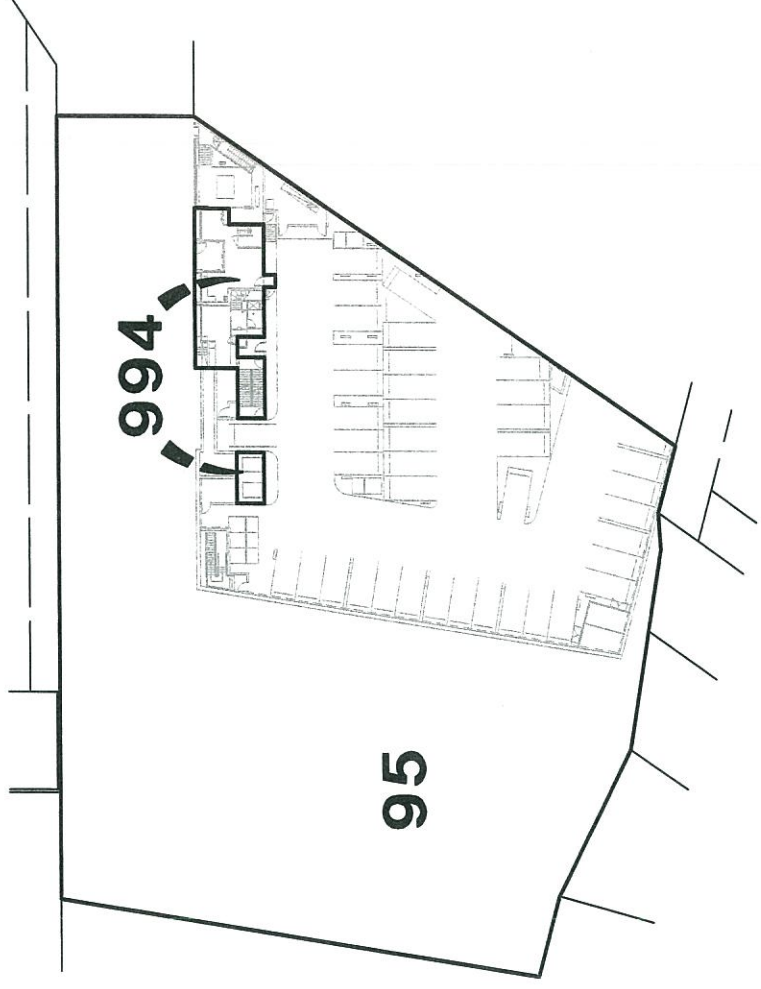

PLAN VIEW
LEVEL 1 PODIUM

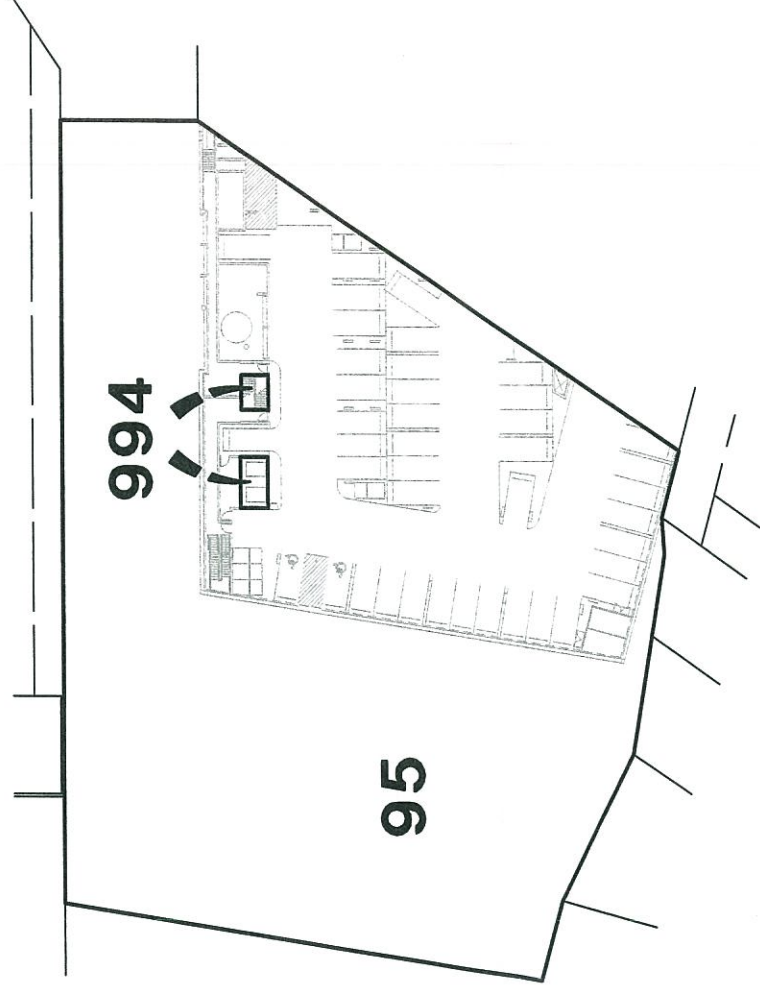

PLAN VIEW
BASEMENT 1

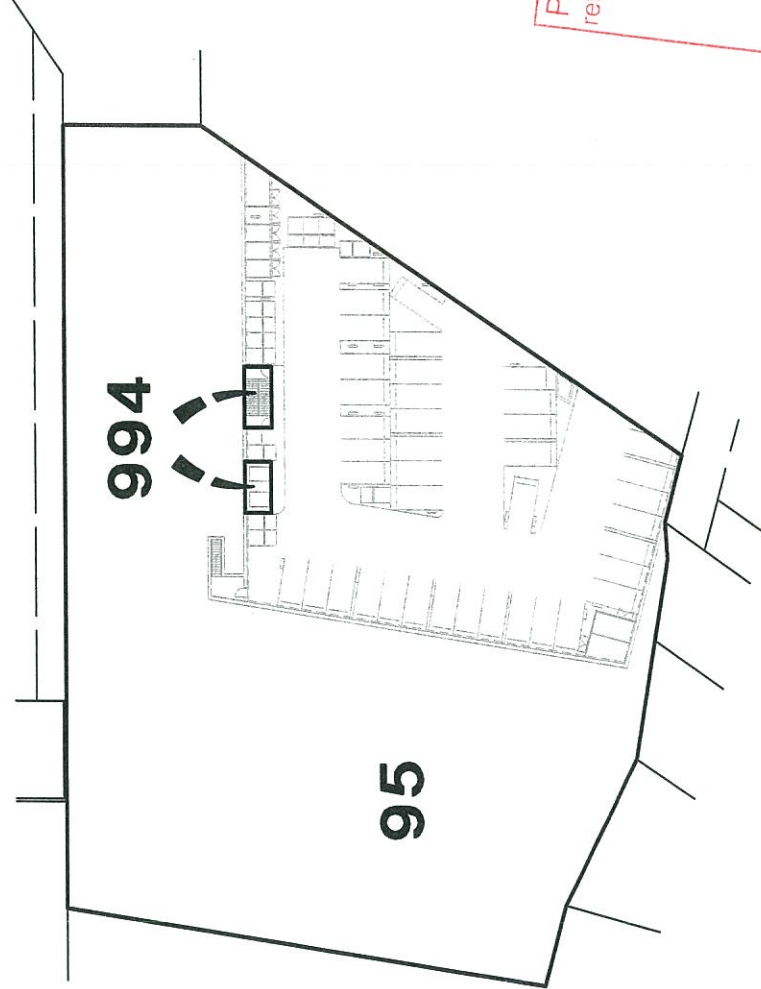

SCALE 1 : 750 @ A3
0 7.5 15 22.5 30 37.5

PLANS AND DOCUMENTS
referred to in the PDA APPROVAL
29 OCT 2014
MEDQ

PROPOSED VOLUMETRIC SUBDIVISION

SHEET 3 OF 3

CENTRAL VILLAGE - STAGE 3

DATE : 17 OCT 2014

DWG NAME : 107919-VOL-S3

DWG # 107919-43/3D

Note
All dimensions and areas are approximate only,
and are subject to Survey and DSDIP approval.

Dimensions have been rounded to the nearest
0.1 metres.




STEP 3

PROPOSED SUBDIVISION - SP 266308
COMMON PROPERTY & NEW ROAD

CANCELLING
Lot 95 on SP 206840

TOTAL AREA OF NEW ROAD
..... 1070 m²

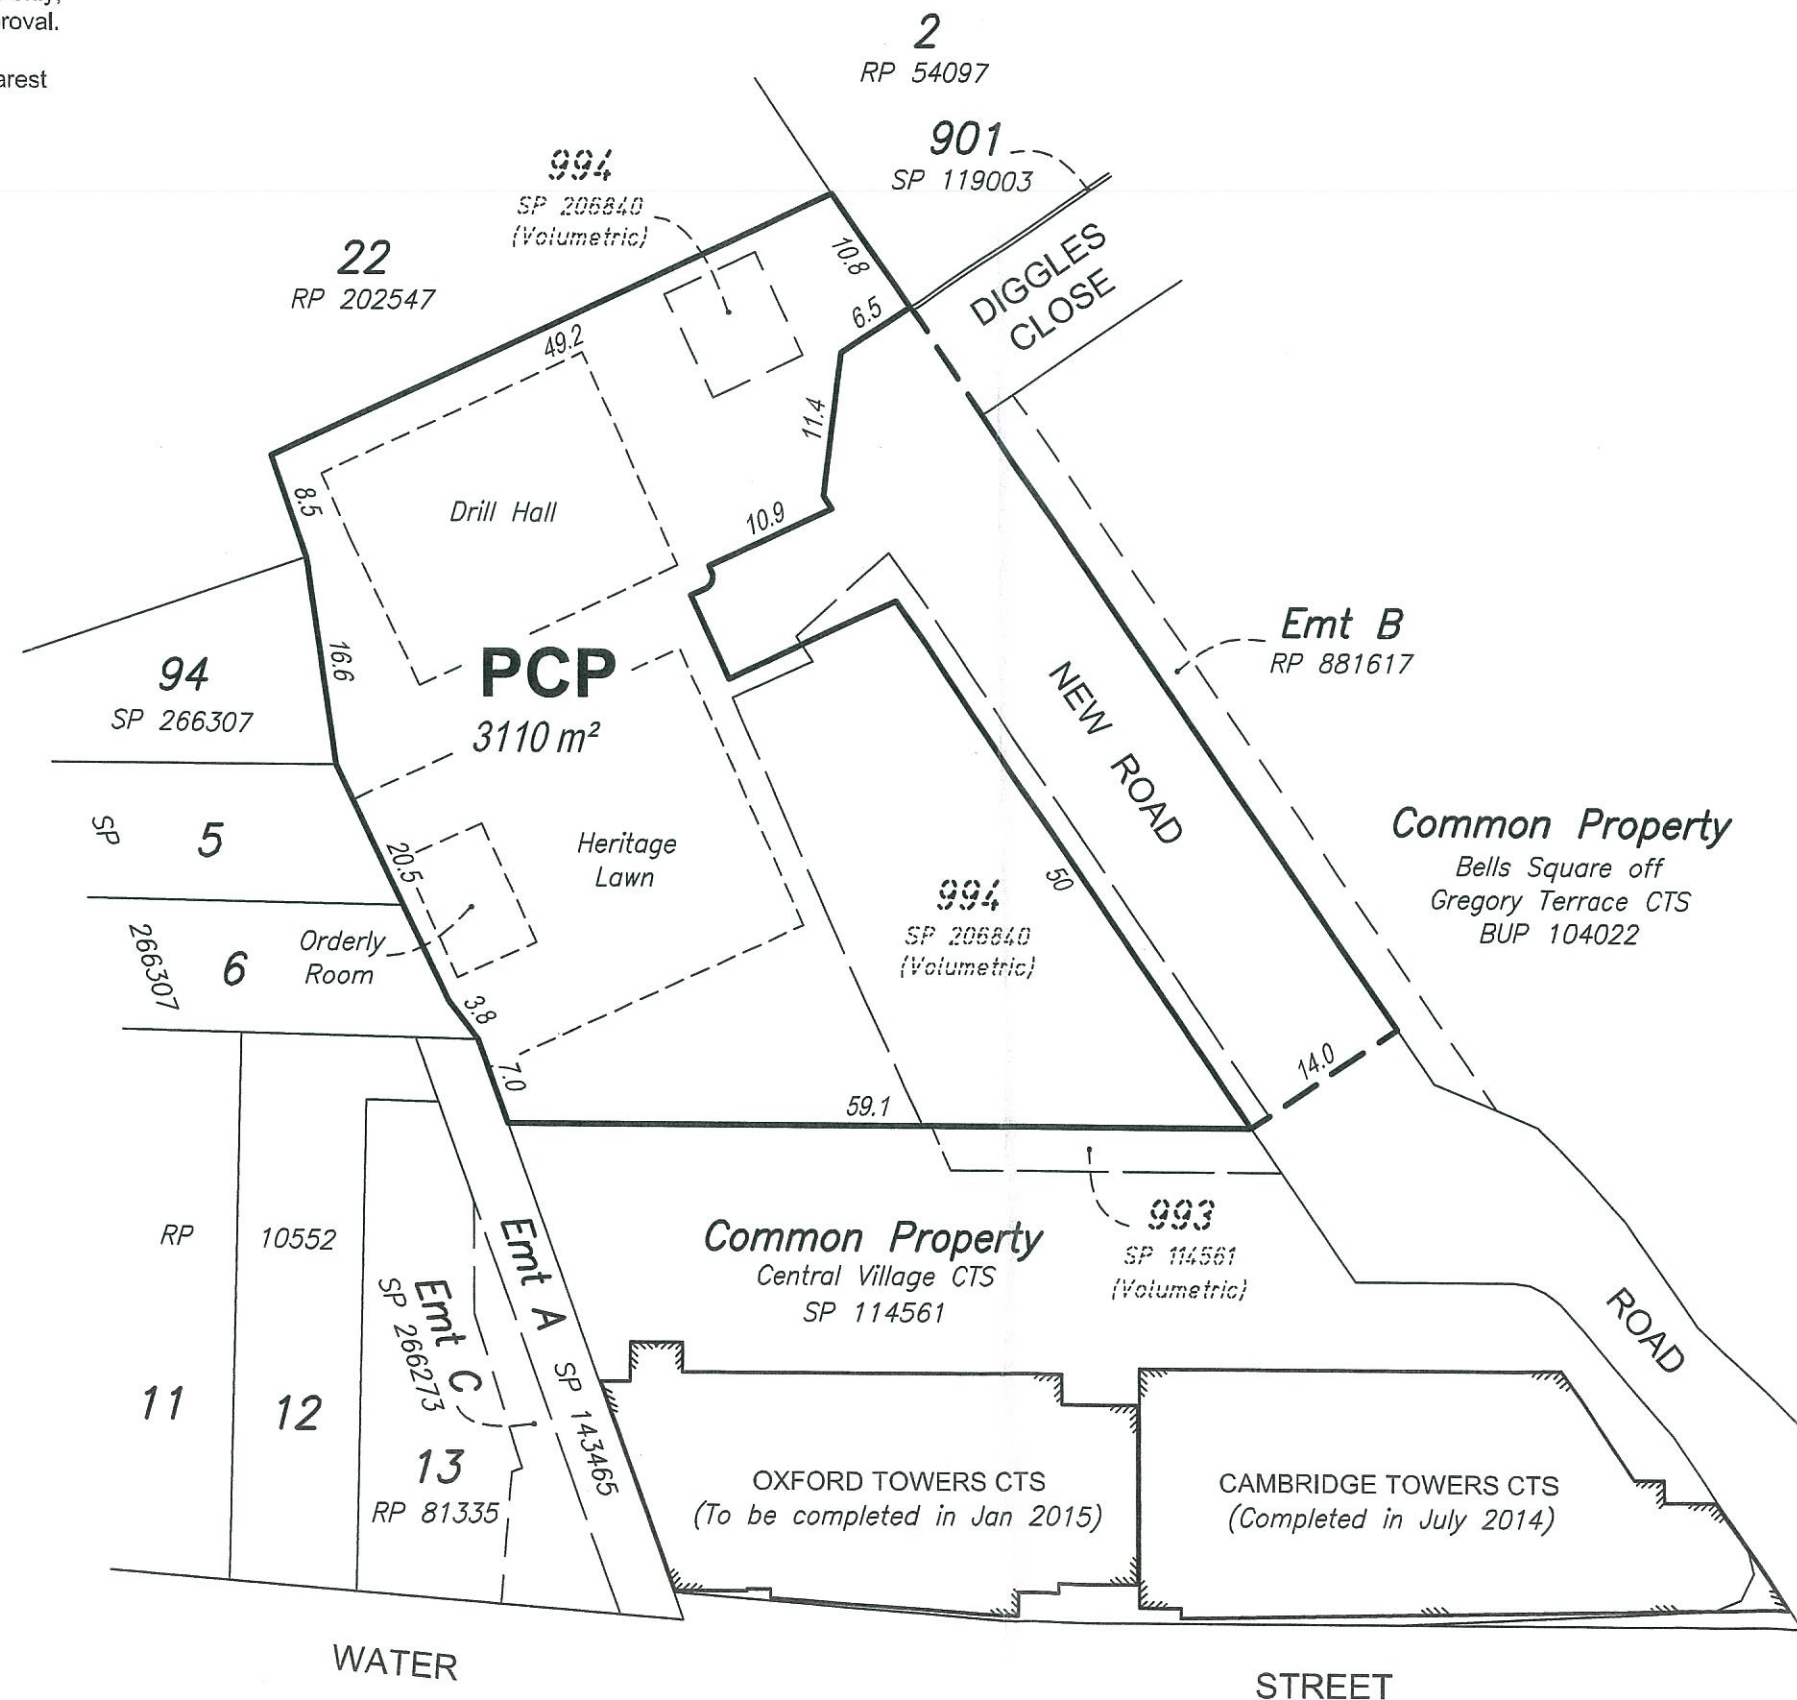

PLANS AND DOCUMENTS
referred to in the PDA APPROVAL

29 OCT 2014

MEDQ



SCALE 1 : 600 @ A3
0 10 20 30

DATE : 1 OCT 2014

DWG NAME : 107919-PRO-C

DWG # 107919-44C

PROPOSED SUBDIVISION
CENTRAL VILLAGE - STAGE 3