

Yarrabilba

A COMPLETE TOWN, A BETTER OUTCOME

LEGEND


PLANS AND DOCUMENTS
referred to in the ULDA
APPROVAL dated 12/10/2012



VILLA BLOCKS



PREMIUM VILLA BLOCKS

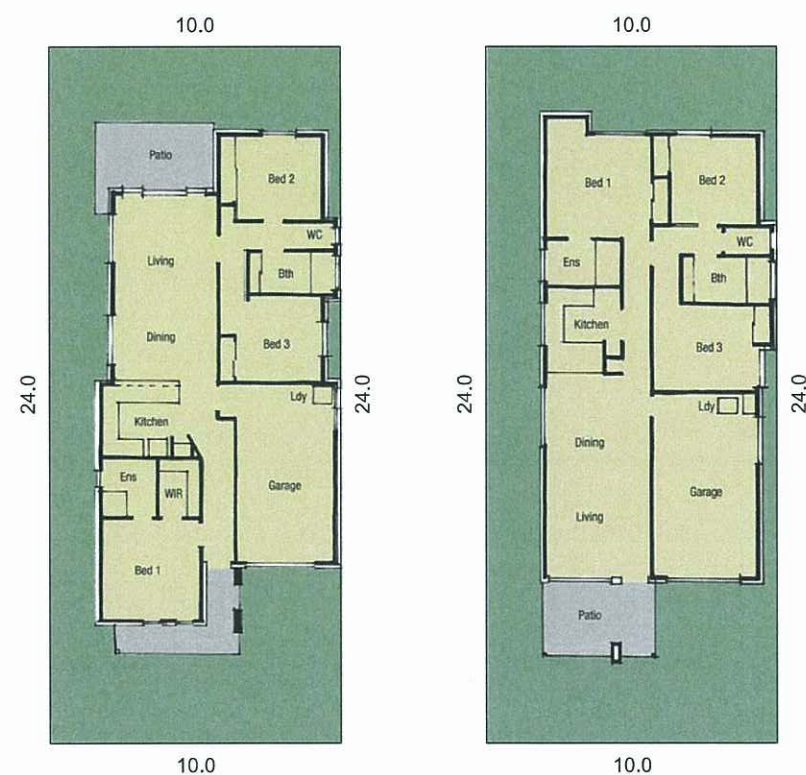

TOWN VILLA BLOCKS



TOWN PREMIUM VILLA BLOCKS

Note :
These plans, while indicative in nature, are based on the
work of others and are subject to copyright restrictions.

Some of the lots included on these sheets are less than
250sqm as they occur in groupings of units. If they
are less than 250sq m, typical house plans have been
included.

Lend Lease

PRECINCT ONE

TYPICAL HOUSE PLANS
LOTS 250m² to 450m²

SHEET 1 OF 4

0 2.5 5 7.5 10 12.5 METRES




Scale 1:250 AT A3

File No. YB-P01
Dgn No. YB-P01-THP101118B
27 SEPT 2011

LEGEND

PLANS AND DOCUMENTS
referred to in the ULDA
APPROVAL dated 12/10/2012

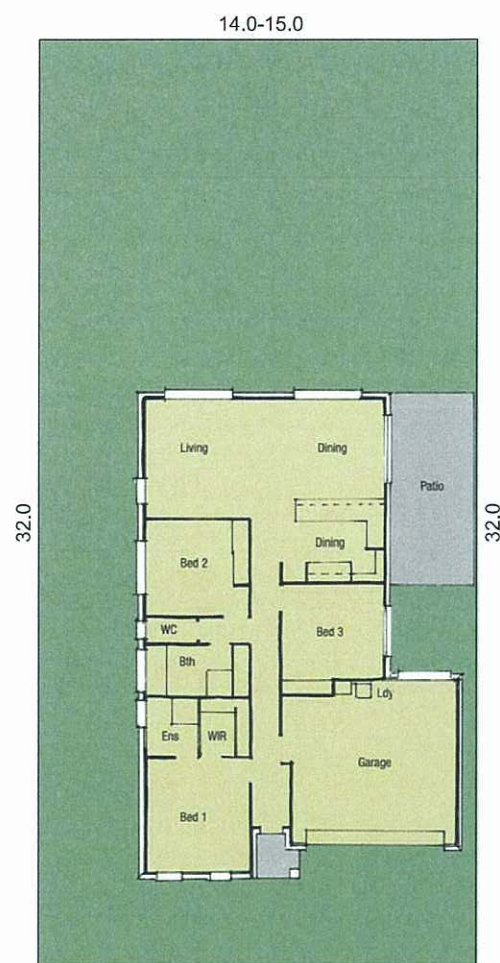


TOWN COURTYARD BLOCKS






TOWN COTTAGE BLOCKS



TERRACE BLOCKS

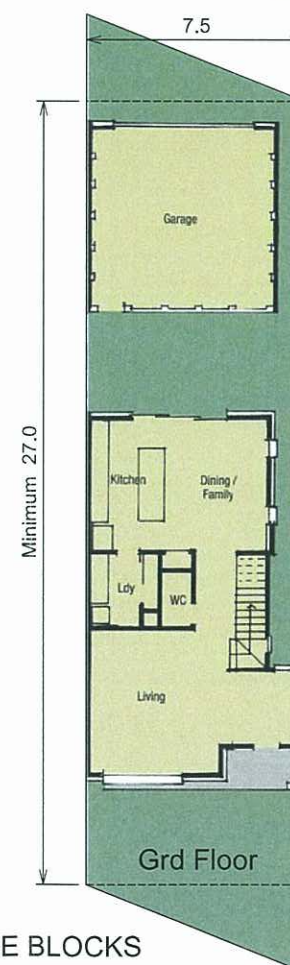

TERRACE BLOCKS

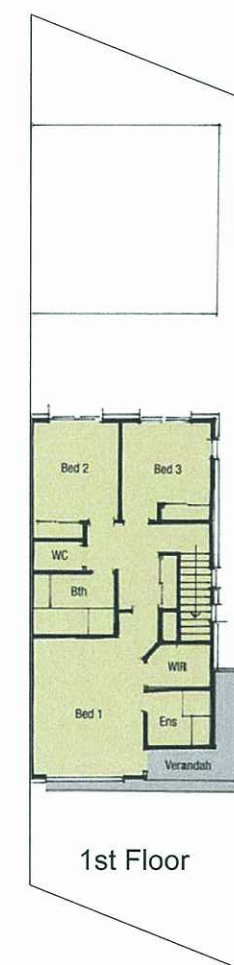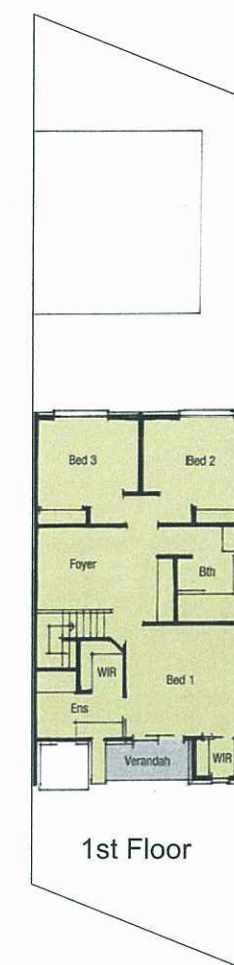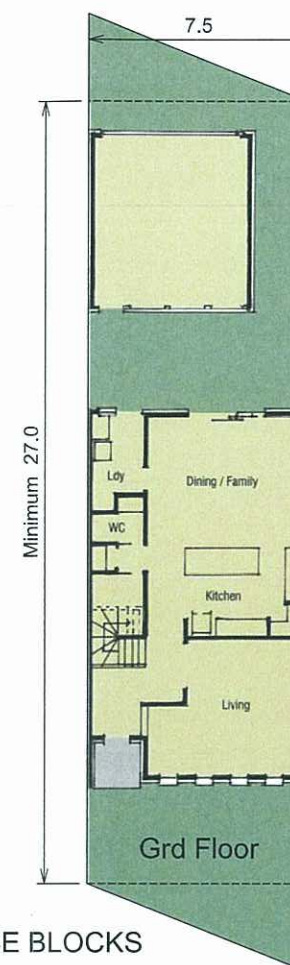

Lend Lease

PRECINCT ONE

TYPICAL HOUSE PLANS
LOTS 250m² to 450m²

SHEET 2 OF 4

0 2.5 5 7.5 10 12.5 METRES



Scale 1:250 AT A3

File No. YB-P01


Dgn No. YB-P01-THP101118B

27 SEPT 2011


Yarrabilba

A COMPLETE TOWN, A BETTER OUTCOME

LEGEND

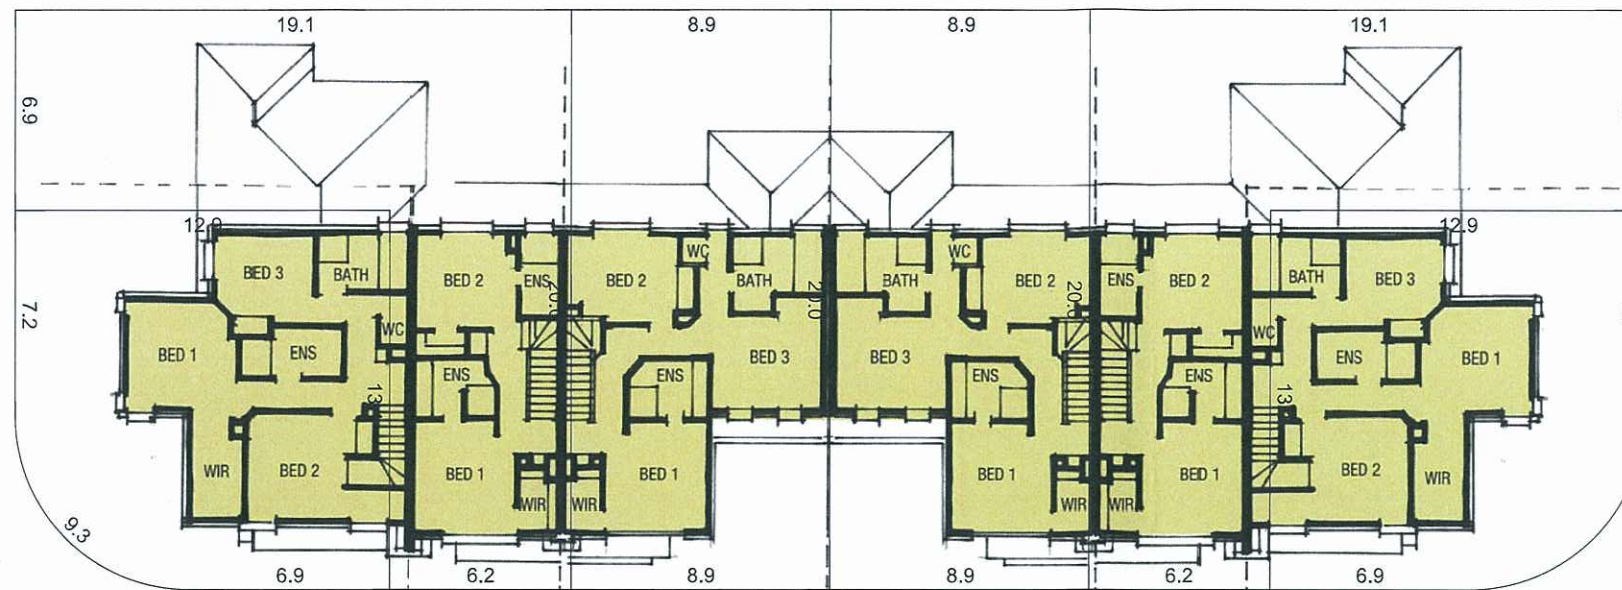

First Floor

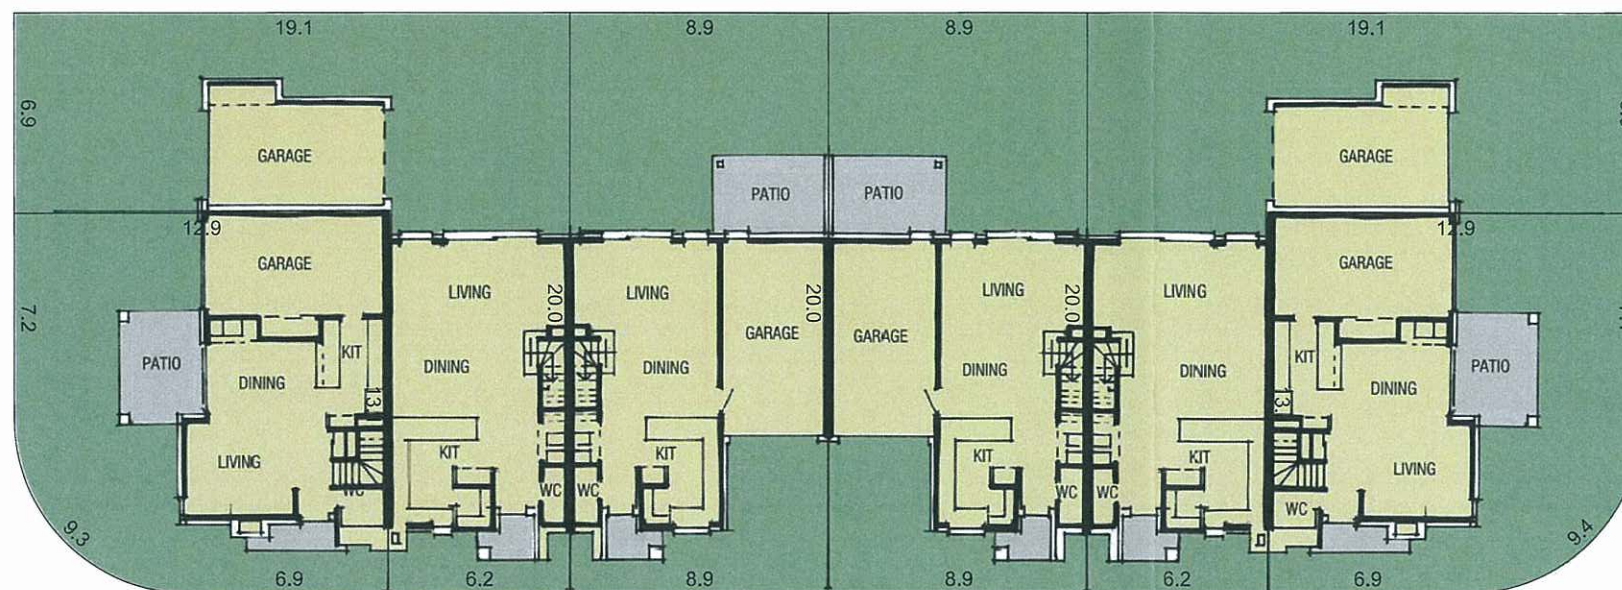

Ground Floor

MFF BLOCKS (6)

PLANS AND DOCUMENTS
referred to in the ULDA
APPROVAL dated 12/10/2012

Note:
These plans, while indicative in nature, are based on the work of others and are subject to copyright restrictions.

Some of the lots included on these sheets are less than 250sqm as they occur in groupings of units. If they are less than 250sqm, typical house plans have been included.

Lend Lease

PRECINCT ONE

TYPICAL HOUSE PLANS
LOTS 250m² to 450m²

SHEET 3 OF 4

0 2.5 5 7.5 10 12.5 METRES

Scale 1:250 AT A3

File No. YB-P01
Dgn No. YB-P01-THP101118C
27 SEPT 2011



Yarrabilba

A COMPLETE TOWN, A BETTER OUTCOME

LEGEND

PLANS AND DOCUMENTS
referred to in the ULDA
APPROVAL dated 12/10/2012



First Floor



Ground Floor

MFF BLOCKS (7)

Note:
These plans, while indicative in nature, are based on the work of others and are subject to copyright restrictions.

Some of the lots included on these sheets are less than 250sqm as they occur in groupings of units. If they are less than 250sq m, typical house plans have been included.

Lend Lease

PRECINCT ONE

TYPICAL HOUSE PLANS
LOTS 250m² to 450m²

SHEET 4 OF 4

0 2.5 5 7.5 10 12.5 METRES

Scale 1:250 AT A3

File No. YB-P01
Dgn No. YB-P01-THP101118B
27 SEPT 2011

