


LEGEND

- EXISTING KERB AND CHANNEL
- EXISTING EDGE OF PAVEMENT
- PROPOSED INTERSECTION UPGRADES

DESIGN PARAMETERS

- CALOUNDRA RD DESIGN SPEED = 80km/h EXISTING
- BELLVISTA BLVD DESIGN SPEED = 70km/h EXISTING
- EXISTING CENTRAL ISLAND AND CALOUNDRA ROAD ROUNDABOUT APPROACHES/DEPARTURES TO BE MAINTAINED
- NEW CARRIAGEWAY WIDTHS RPDM TABLE 14.3
- BELLVISTA BLVD DECELERATION LANE LENGTH = 60m RPDM TABLE 13.11
- BELLVISTA BLVD ENTRY LANE WIDTHS = 2 x 3.5m RPDM SECTION 14.6.3
- MINIMUM MEDIAN/SEPARATOR ISLAND WIDTH = 2.4m RPDM TABLE 13.10
- LEFT IN/LEFT OUT ONLY AT BERKEY PL

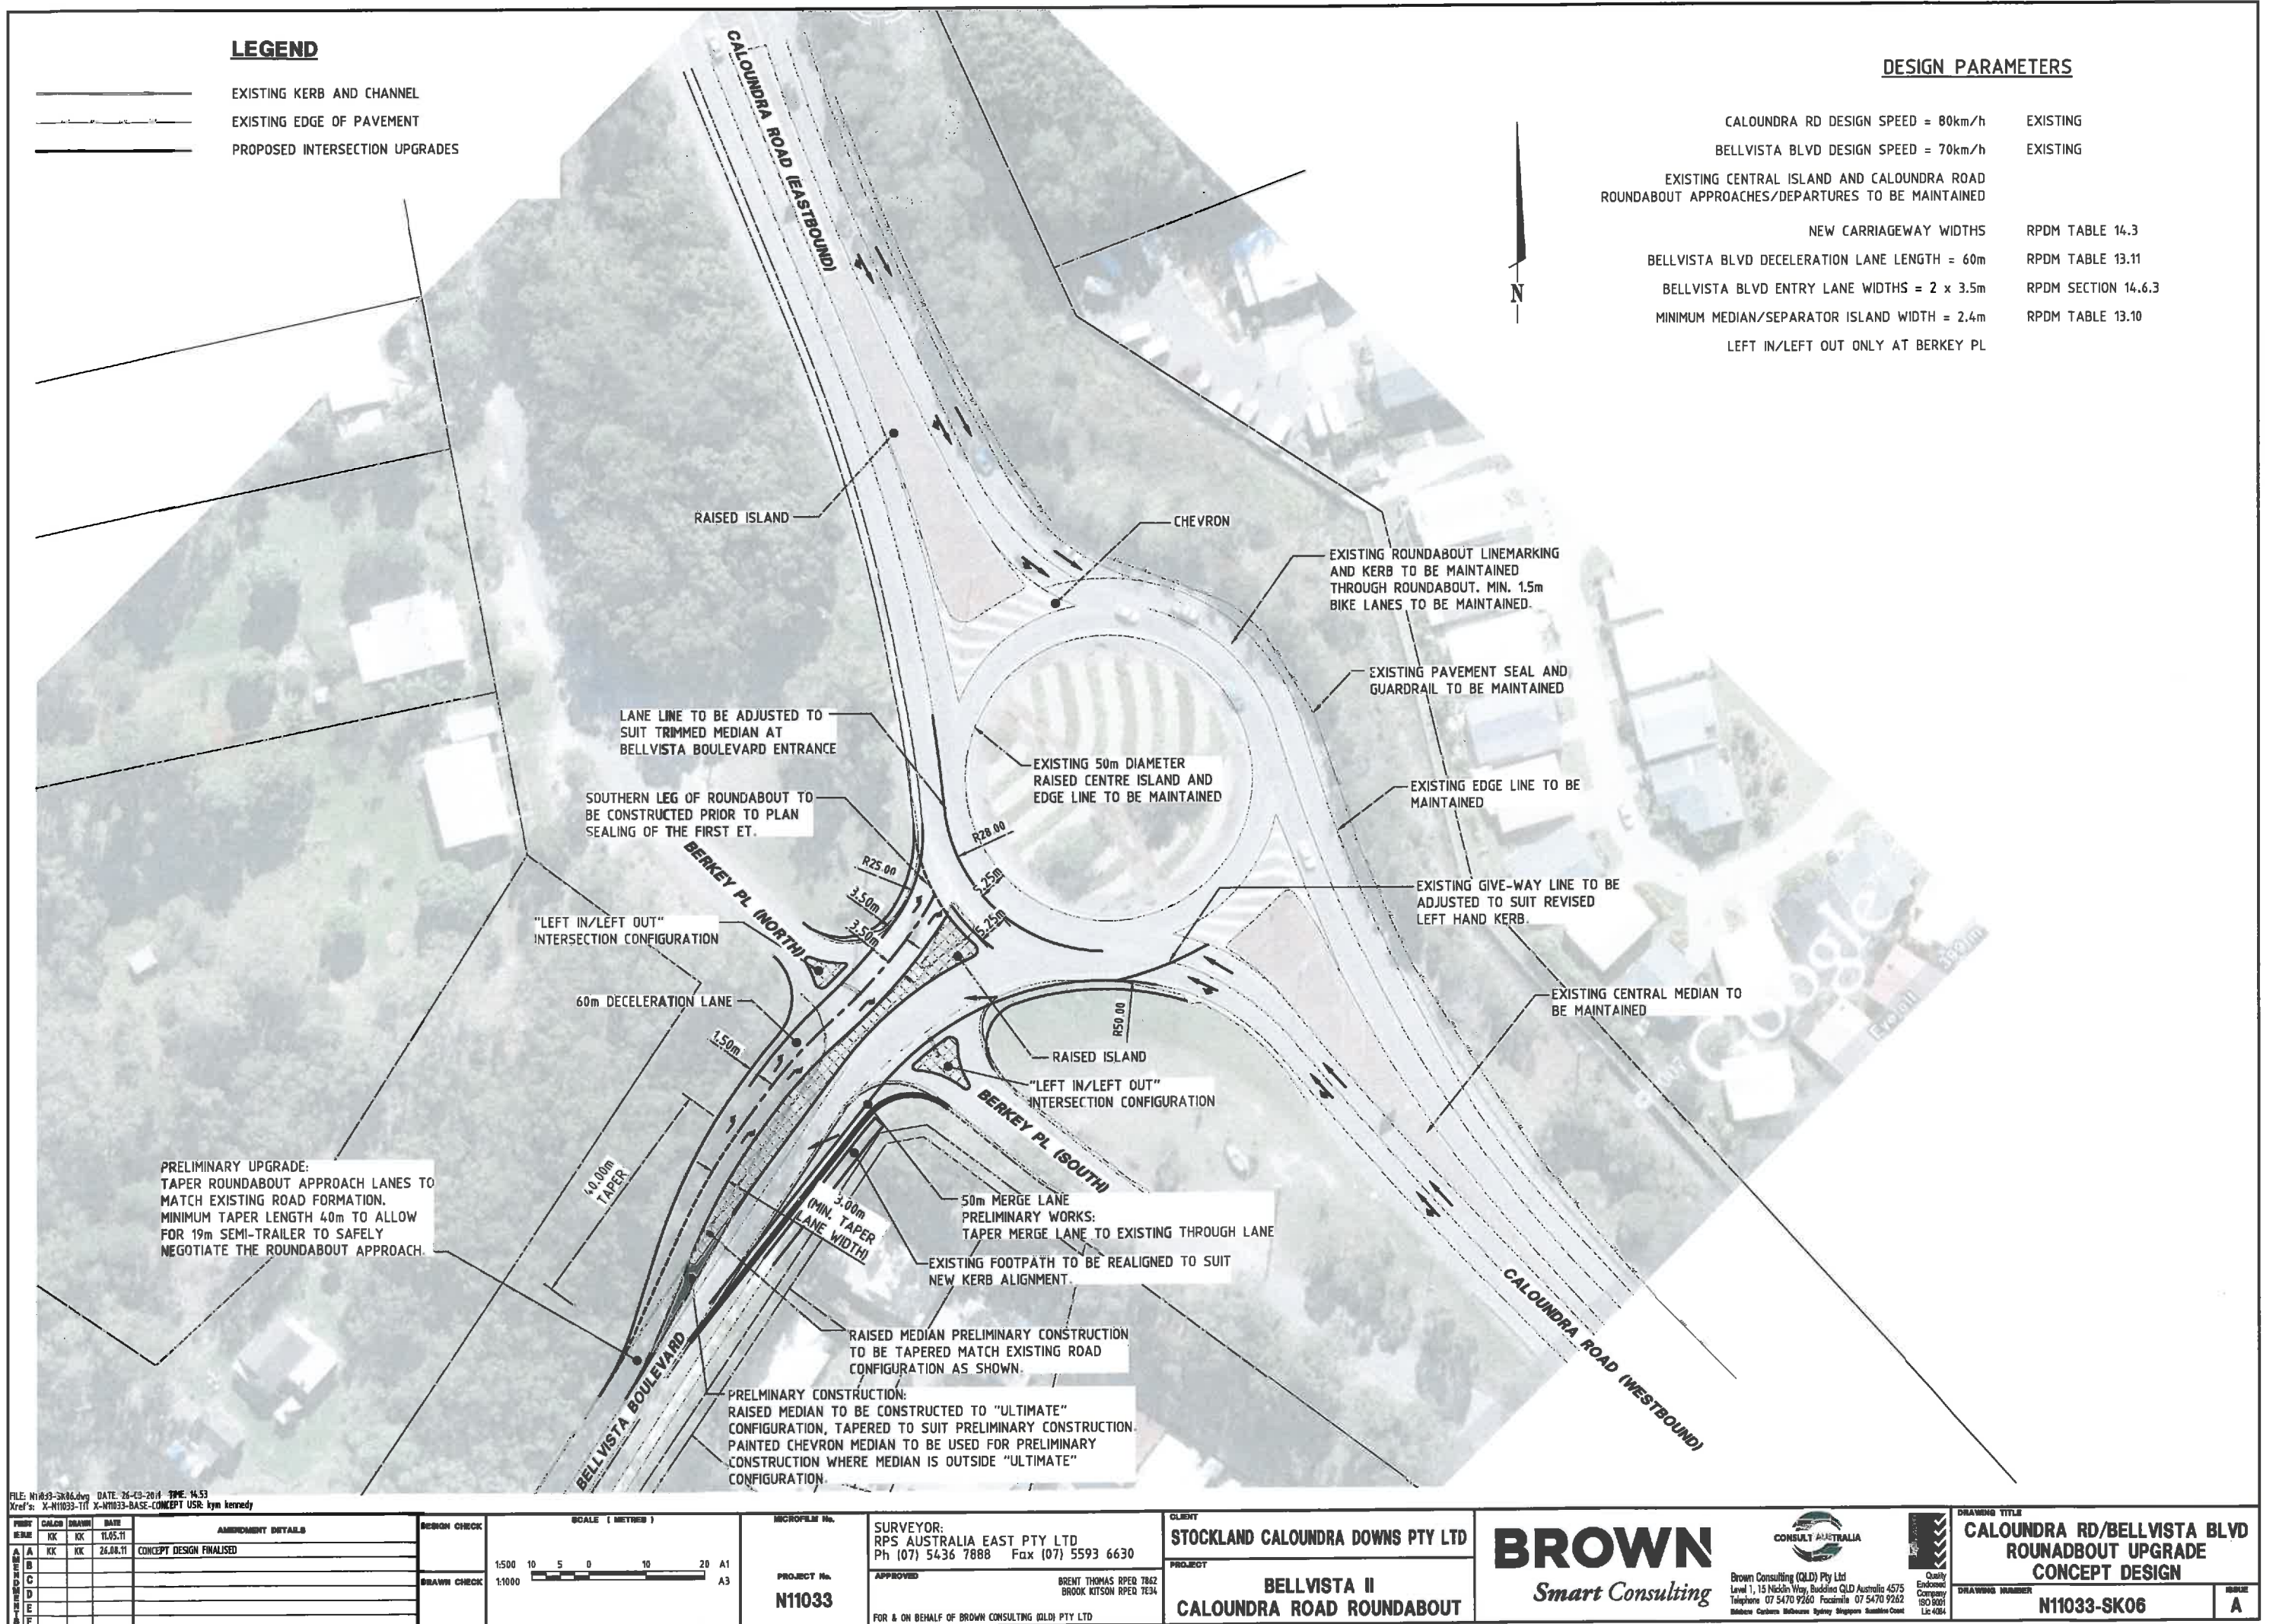

FILE: N11033-SK06.dwg DATE: 26-03-2014 TIME: 14:53
Xref's: X-N11033-TIT X-N11033-BASE-CONCEPT USR: kym kennedy

REV	CHG	DATE	DESCRIPTION	DESIGN CHECK	SCALE (METRES)	PROJECT No.	SURVEYOR:	CLIENT	BROWN <i>Smart Consulting</i>		BROWN CONSULTING (QLD) PTY LTD Level 1, 15 Nicklin Way, Buddina QLD Australia 4575 Telephone: 07 5470 9280 Facsimile: 07 5470 9282 Website: Carberra Brisbane Sydney Singapore Seattle Coast	CALOUNDRA RD/BELLVISTA BLVD ROUNDABOUT UPGRADE CONCEPT DESIGN	DRAWING NUMBER N11033-SK06	ISSUE A
A	KK	26.03.11	CONCEPT DESIGN FINALISED		1:500	PROJECT No.	RPS AUSTRALIA EAST PTY LTD Ph (07) 5436 7888 Fax (07) 5593 6630	STOCKLAND CALOUNDRA DOWNS PTY LTD						
B	KK				1:1000	N11033	APPROVED BRENT THOMAS RPEQ 7862 BROOK KITSON RPEQ 7834	PROJECT BELLVISTA II CALOUNDRA ROAD ROUNDABOUT						
C	KK						FOR & ON BEHALF OF BROWN CONSULTING (QLD) PTY LTD							