


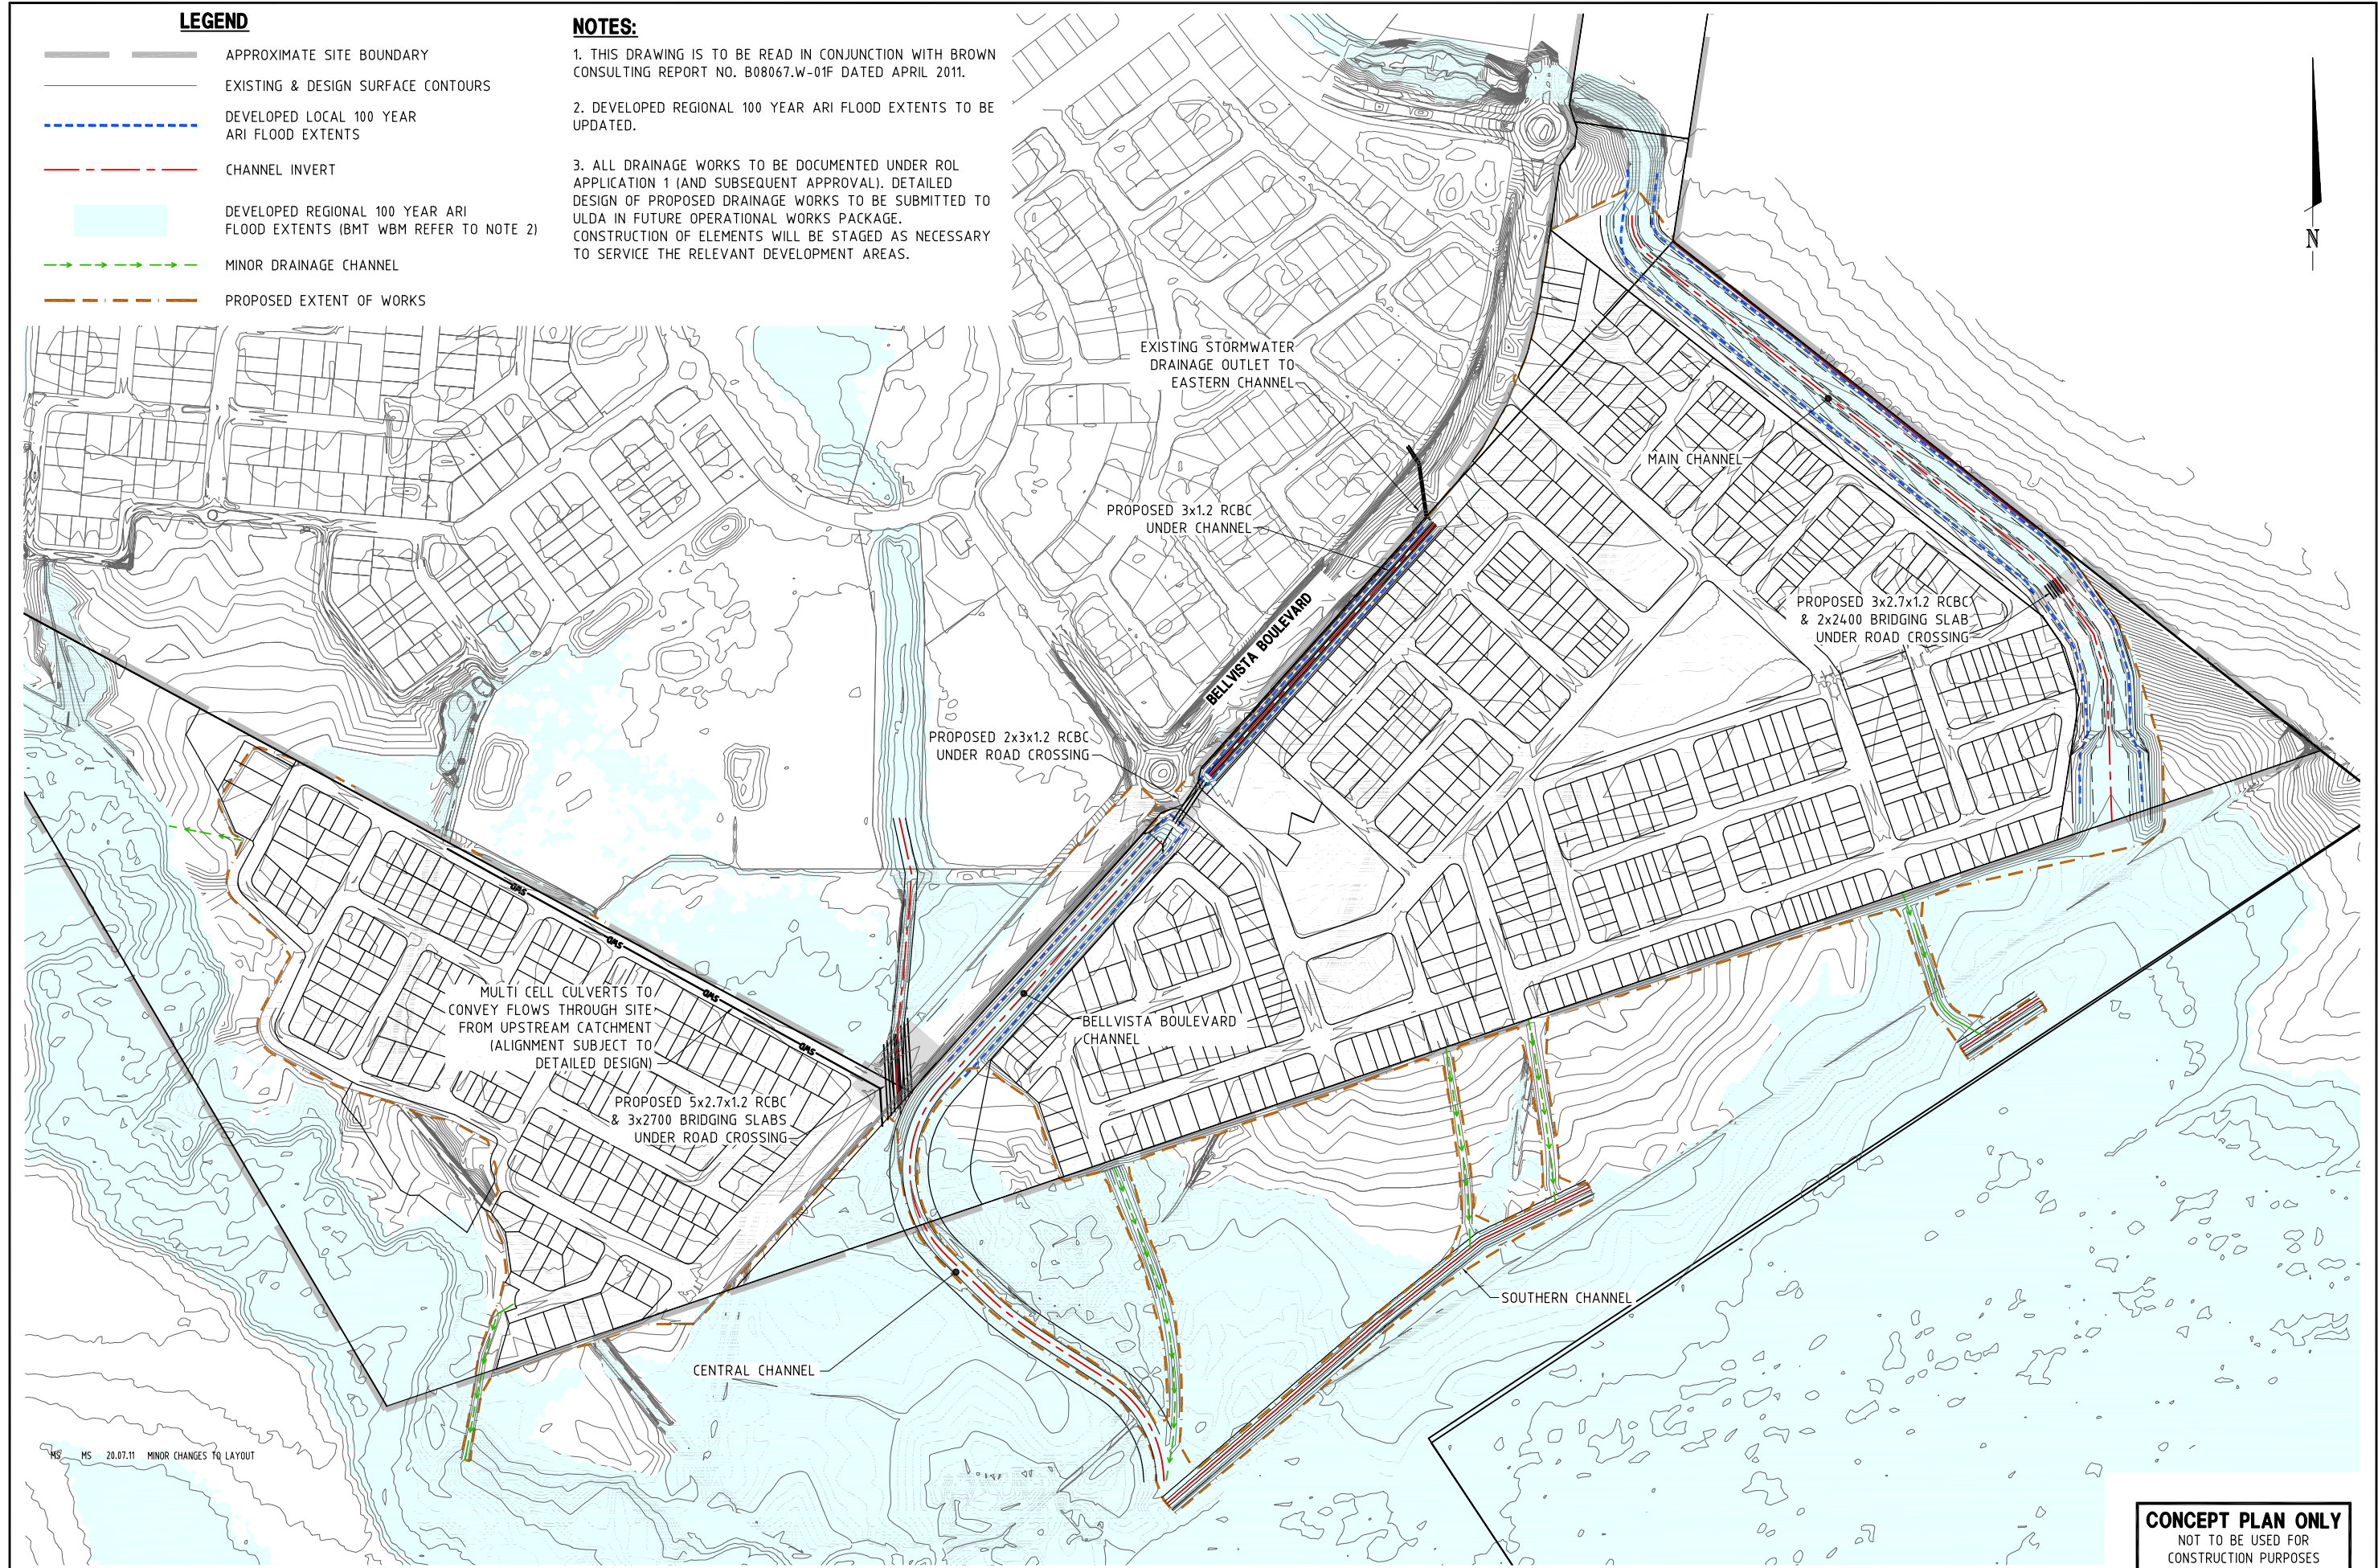

|   |  
|---|--|-------------|--|----------------------|--|------------------------------------------------------------|--|--------------|--|------------------------------------------------------------|--|----------------------------------------------|--|---|--|-------------------------|--|---|--|----------------------------------------------------------------------|--|
| FILE: B08067.W-SK08.dwg DATE: 20-07-2011 TIME: 15:49<br>Xref's: X_B08067.W_TITLE X_B08067.W_BASE USR: Matthew Starr |  |             
| FIRST<br>ISSUE   |  | CALCS<br>MS |  | DATE<br>TAS 30.07.09 |  | AMENDMENT DETAILS                                          |  | DESIGN CHECK |  | SCALE ( METRES )<br><br>1:2500 50 0 50 100 A1<br>1:5000 A3 |  | MICROFILM No.<br><br>PROJECT No.<br>B08067.W |  | SURVEYOR: RPS AUSTRALIA EAST P/L<br>743 Ann St. Fortitude Valley, QLD 4006<br>Ph (07) 3237 8899 Fax (07) 3237 8833 |  | CLIENT<br><br>STOCKLAND |  | Brown Consulting (QLD) Pty Ltd. Engineers & Managers<br>Level 6 199 Grey Street, South Brisbane QLD Australia 4101<br>Telephone 07 3895 3444 Facsimile 07 3895 3400<br>Brisbane Canberra Melbourne Sydney Singapore Sunshine Coast Brunel |  | DRAWING TITLE<br><br>CONCEPT<br>STORMWATER MANAGEMENT<br>LAYOUT PLAN |  |
| A   |  | AH          |  | TAS 22.01.10         |  |                                                            |  |              |  |                                                            |  |                                              |  |   |  |                         |  |   |  |                                                                      |  |
| B   |  | AH          |  | TAS 24.06.10         |  | UPDATED TO SUIT NEW STRUCTURE PLAN & REVISED REPORT ISSUED |  |              |  |                                                            |  |                                              |  |   |  |                         |  |   |  |                                                                      |  |
| C   |  | MS          |  | TAS 25.08.10         |  | UPDATED TO SUIT NEW STRUCTURE PLAN                         |  | DRAWN CHECK  |  |                                                            |  |                                              |  |   |  |                         |  |   |  |                                                                      |  |
| D   |  | MS          |  | TS 24.11.10          |  | UPDATED FOR ULDA ROL APPLICATION                           |  |              |  |                                                            |  |                                              |  |   |  |                         |  |   |  |                                                                      |  |
| E   |  | AH          |  | TAS 18.02.11         |  | UPDATED FOR ULDA INFORMATION RESPONSE                      |  |              |  |                                                            |  |                                              |  |   |  |                         |  |   |  |                                                                      |  |
| F   |  | MS          |  | TAS 05.04.11         |  | NOTE 3 ADDED                                               |  |              |  |                                                            |  |                                              |  |   |  |                         |  |   |  |                                                                      |  |
|   |  
**CONCEPT PLAN ONLY**  
NOT TO BE USED FOR  
CONSTRUCTION PURPOSES