

Note

The lots and areas shown on this plan have been derived from preliminary design dimensions supplied by Bureau Proberts and are approximate only.

Final dimensions and areas are subject to design changes, DSDIP approval and field survey, and may differ from those shown on this plan.

Final format of Volumetric Subdivision Plan will comply with the requirements of the Registrar of Titles and may differ from the format shown on this plan.

STEP 2


REFER TO SHEETS 2 & 3 FOR LAYOUT
OF VOLUMETRIC LOTS 994 & 995

PROPOSED SUBDIVISION - SP 206840

- LOT 994 - Volumetric Format Lot
(Stage 3 Apartments)
- LOT 995 - Volumetric Format Lot
(Stage 4 & 5 Construction)
- LOT 95 - Standard Format Lot
(Remainder)

CANCELLING

Lot 93 on SP 266307

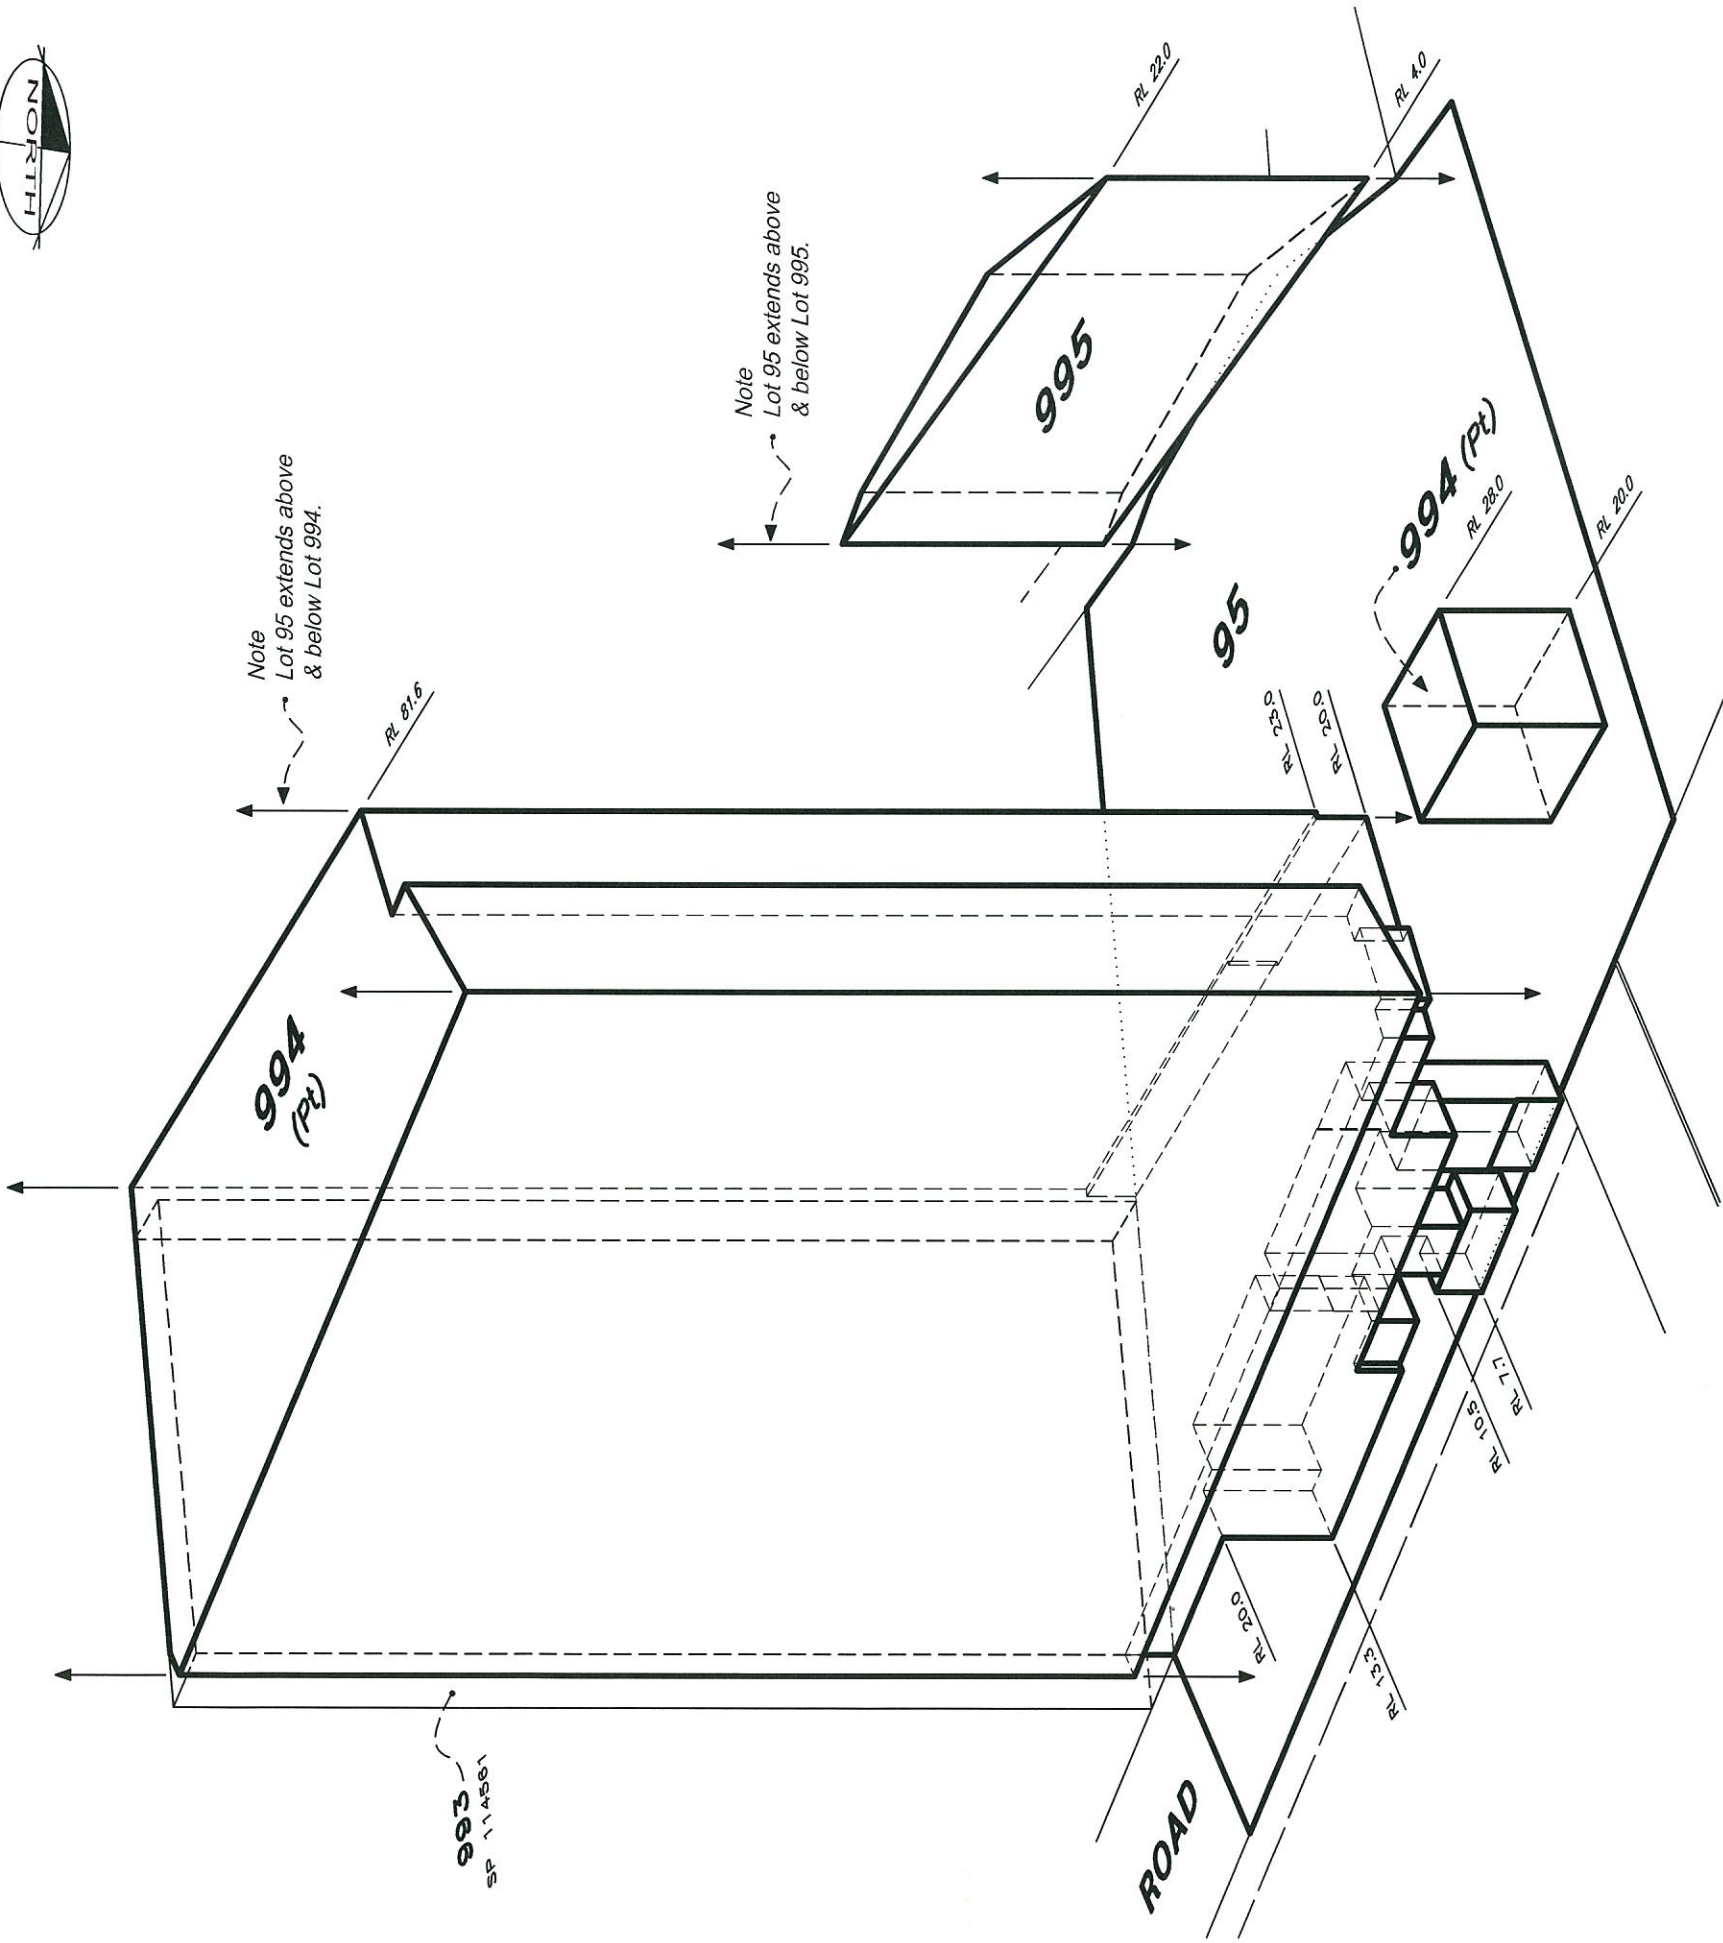

THREE DIMENSIONAL VIEW

(Indicative Only)

PLANS AND DOCUMENTS
referred to in the PDA APPROVAL

15 MAY 2015

MEDQ

RPS

NOT TO SCALE

PROPOSED VOLUMETRIC SUBDIVISION

SHEET 1 OF 3


CENTRAL VILLAGE - STAGE 3

DATE : 15 APR 2015


DWG NAME : 107919-VOL-S3

DWG # 107919-43/1E


PLAN VIEW
UPPER LEVELS (5-22)

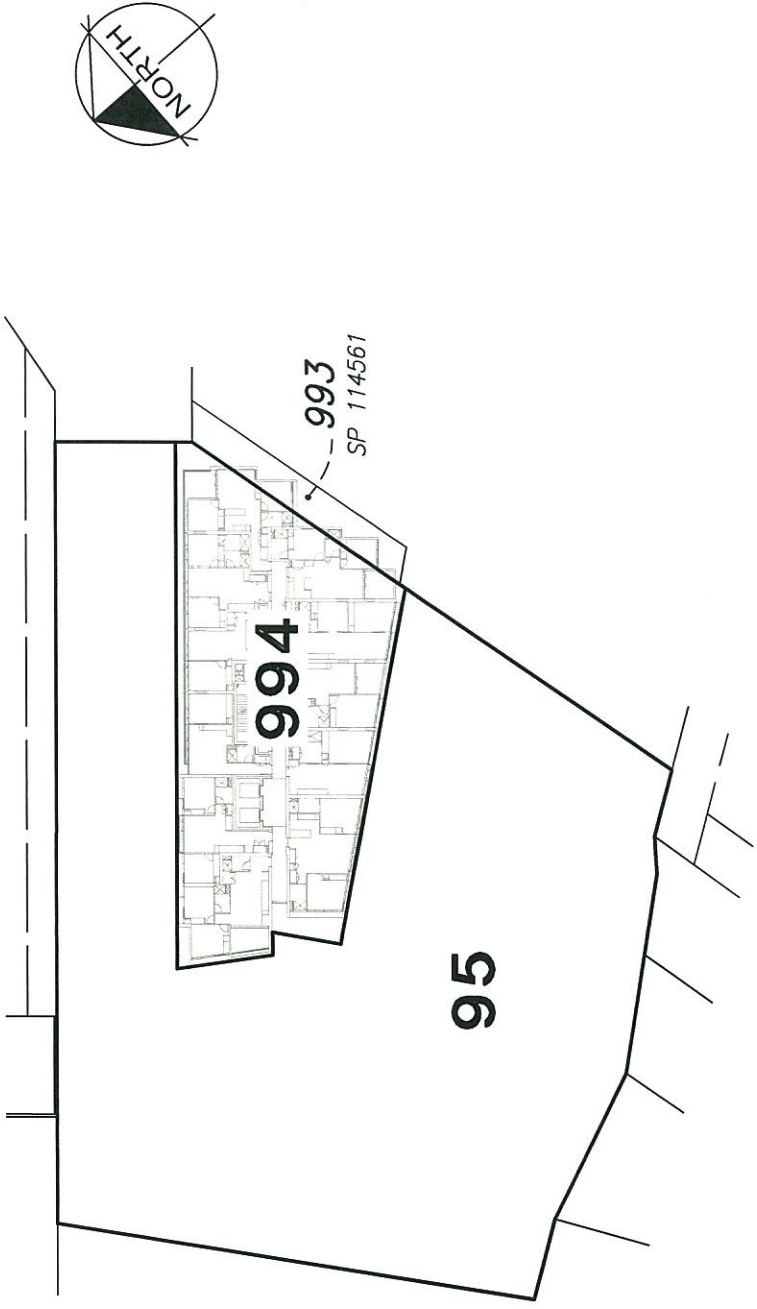

PLAN VIEW
LEVEL 4

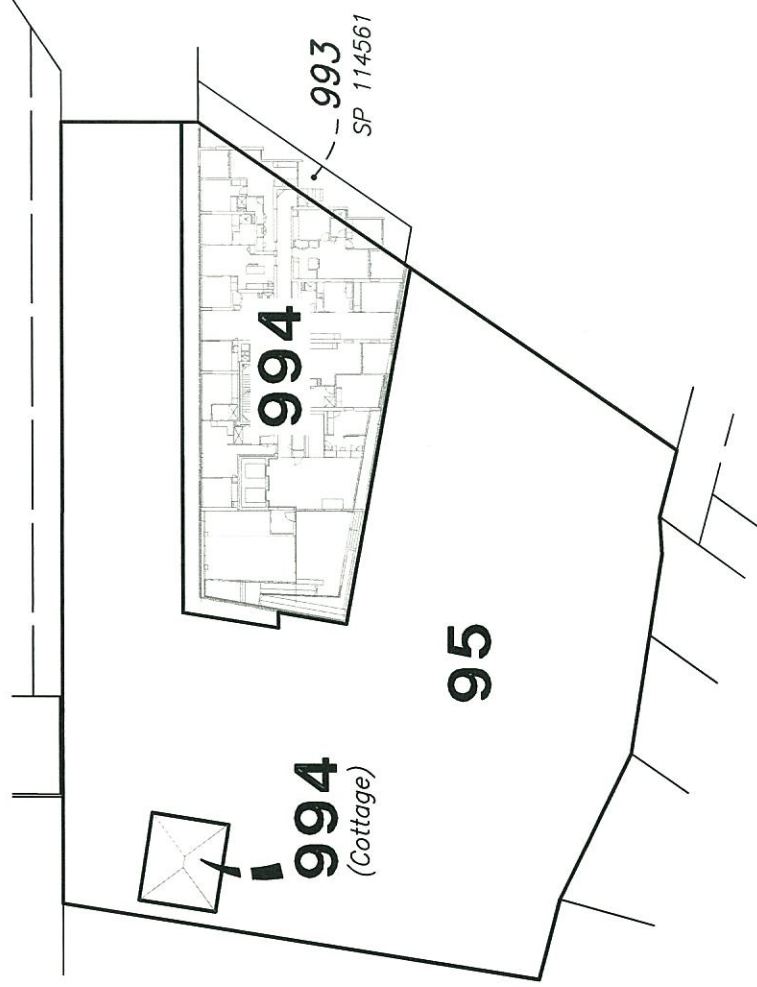


PLAN VIEW
LEVEL 3 PODIUM

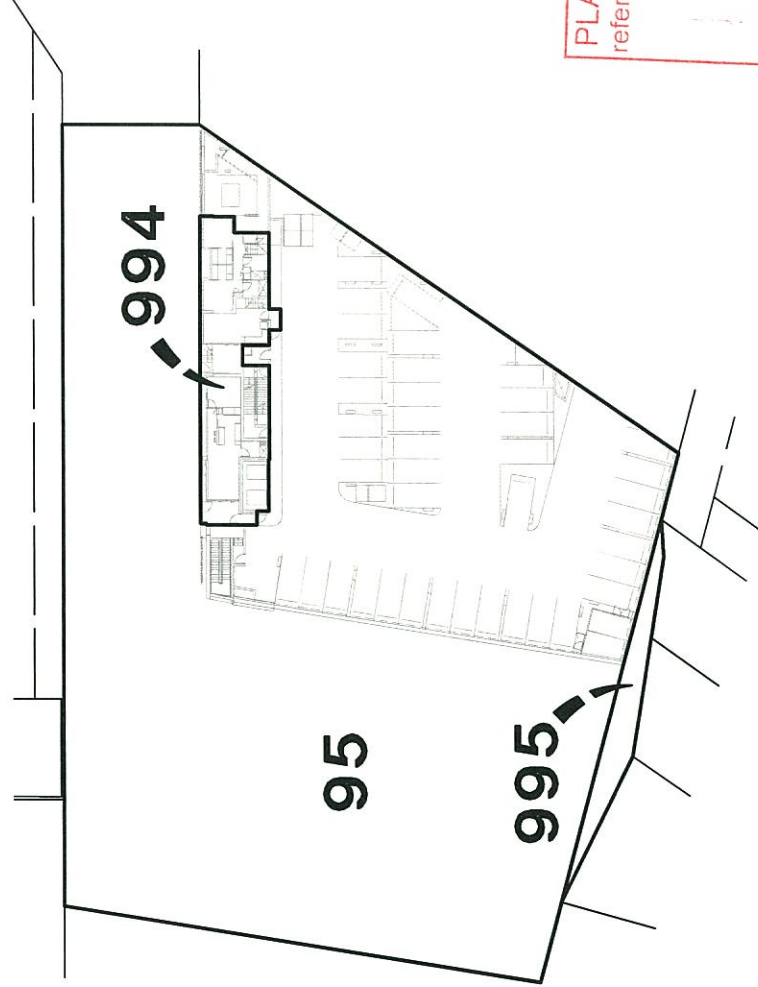

PLANS AND DOCUMENTS
referred to in the PDA APPROVAL
15 MAY 2015
MEDQ

RPS

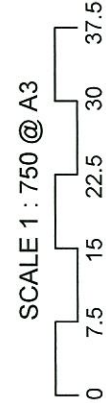

DATE : 15 APR 2015

DWG NAME : 107919-VOL-S3


DWG # 107919-43/2E

SHEET 2 OF 3


PROPOSED VOLUMETRIC SUBDIVISION

CENTRAL VILLAGE - STAGE 3


PLAN VIEW
LEVEL 2 PODIUM

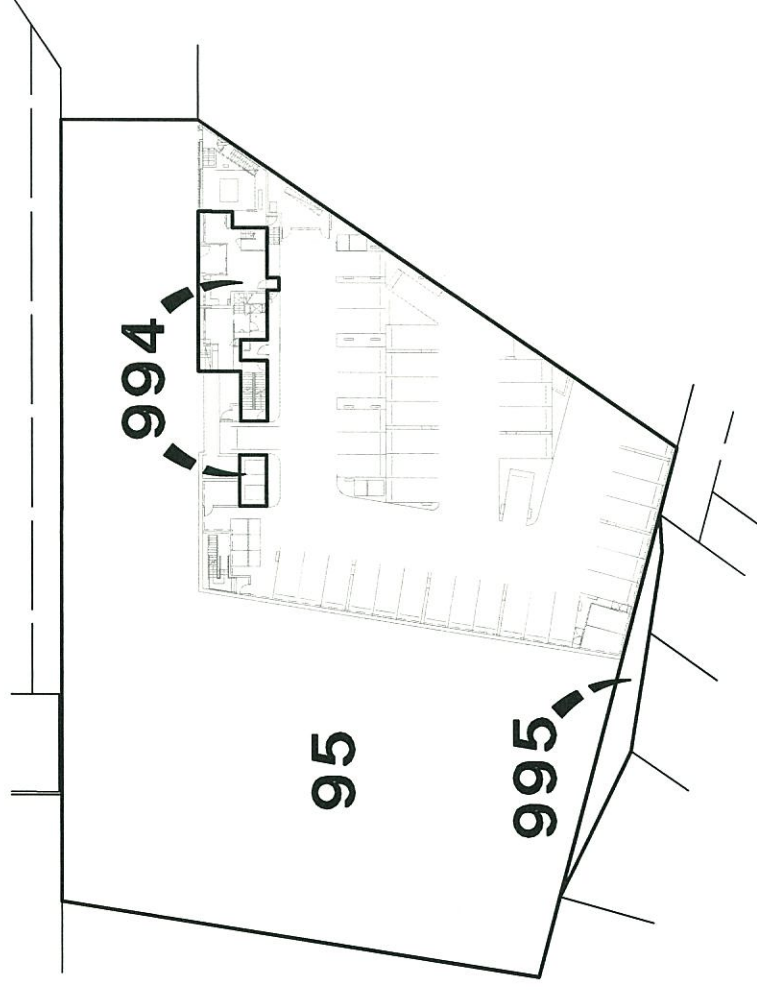

PLAN VIEW
LEVEL 1 PODIUM

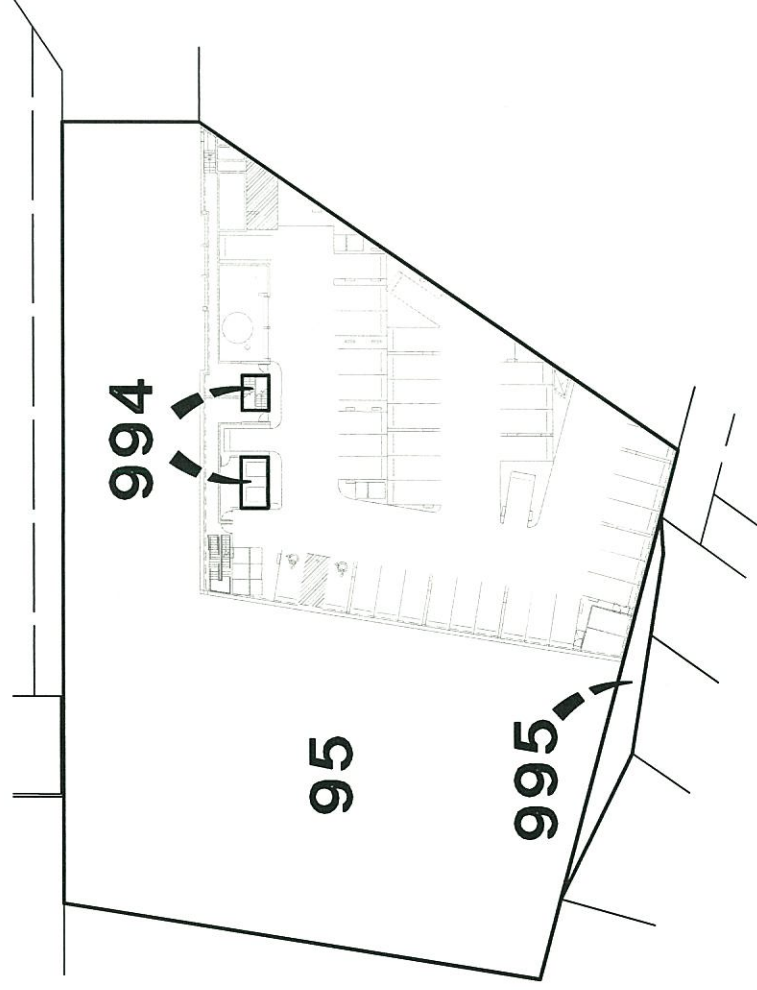

PLAN VIEW
BASEMENT 1

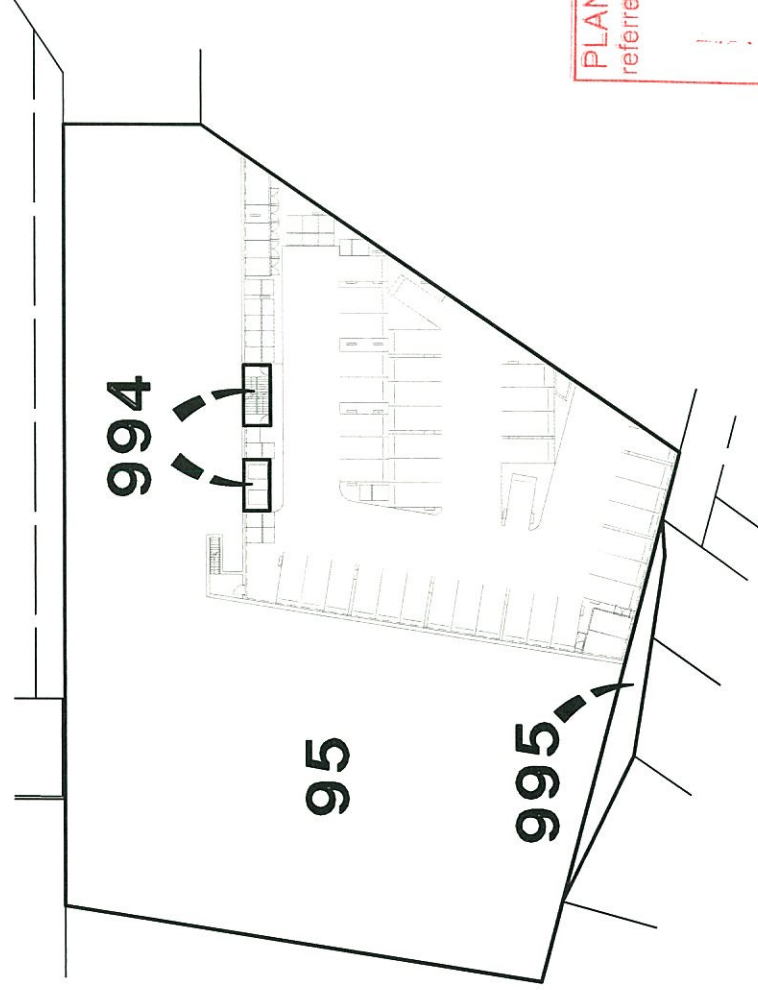

PLANS AND DOCUMENTS
referred to in the PDA APPROVAL

15 MAY 2015

MEDQ

RPS

SCALE 1 : 750 @ A3



DATE : 15 APR 2015

DWG NAME : 107919-VOL-S3

DWG # 107919-43/3E

SHEET 3 OF 3

PROPOSED VOLUMETRIC SUBDIVISION

CENTRAL VILLAGE - STAGE 3

Note
All dimensions and areas are approximate only,
and are subject to Survey and DSDIP approval.

Dimensions have been rounded to the nearest
0.1 metres.




STEP 3

PROPOSED SUBDIVISION - SP 266308
COMMON PROPERTY & NEW ROAD

CANCELLING
Lot 95 on SP 206840

TOTAL AREA OF NEW ROAD
..... 1070 m²

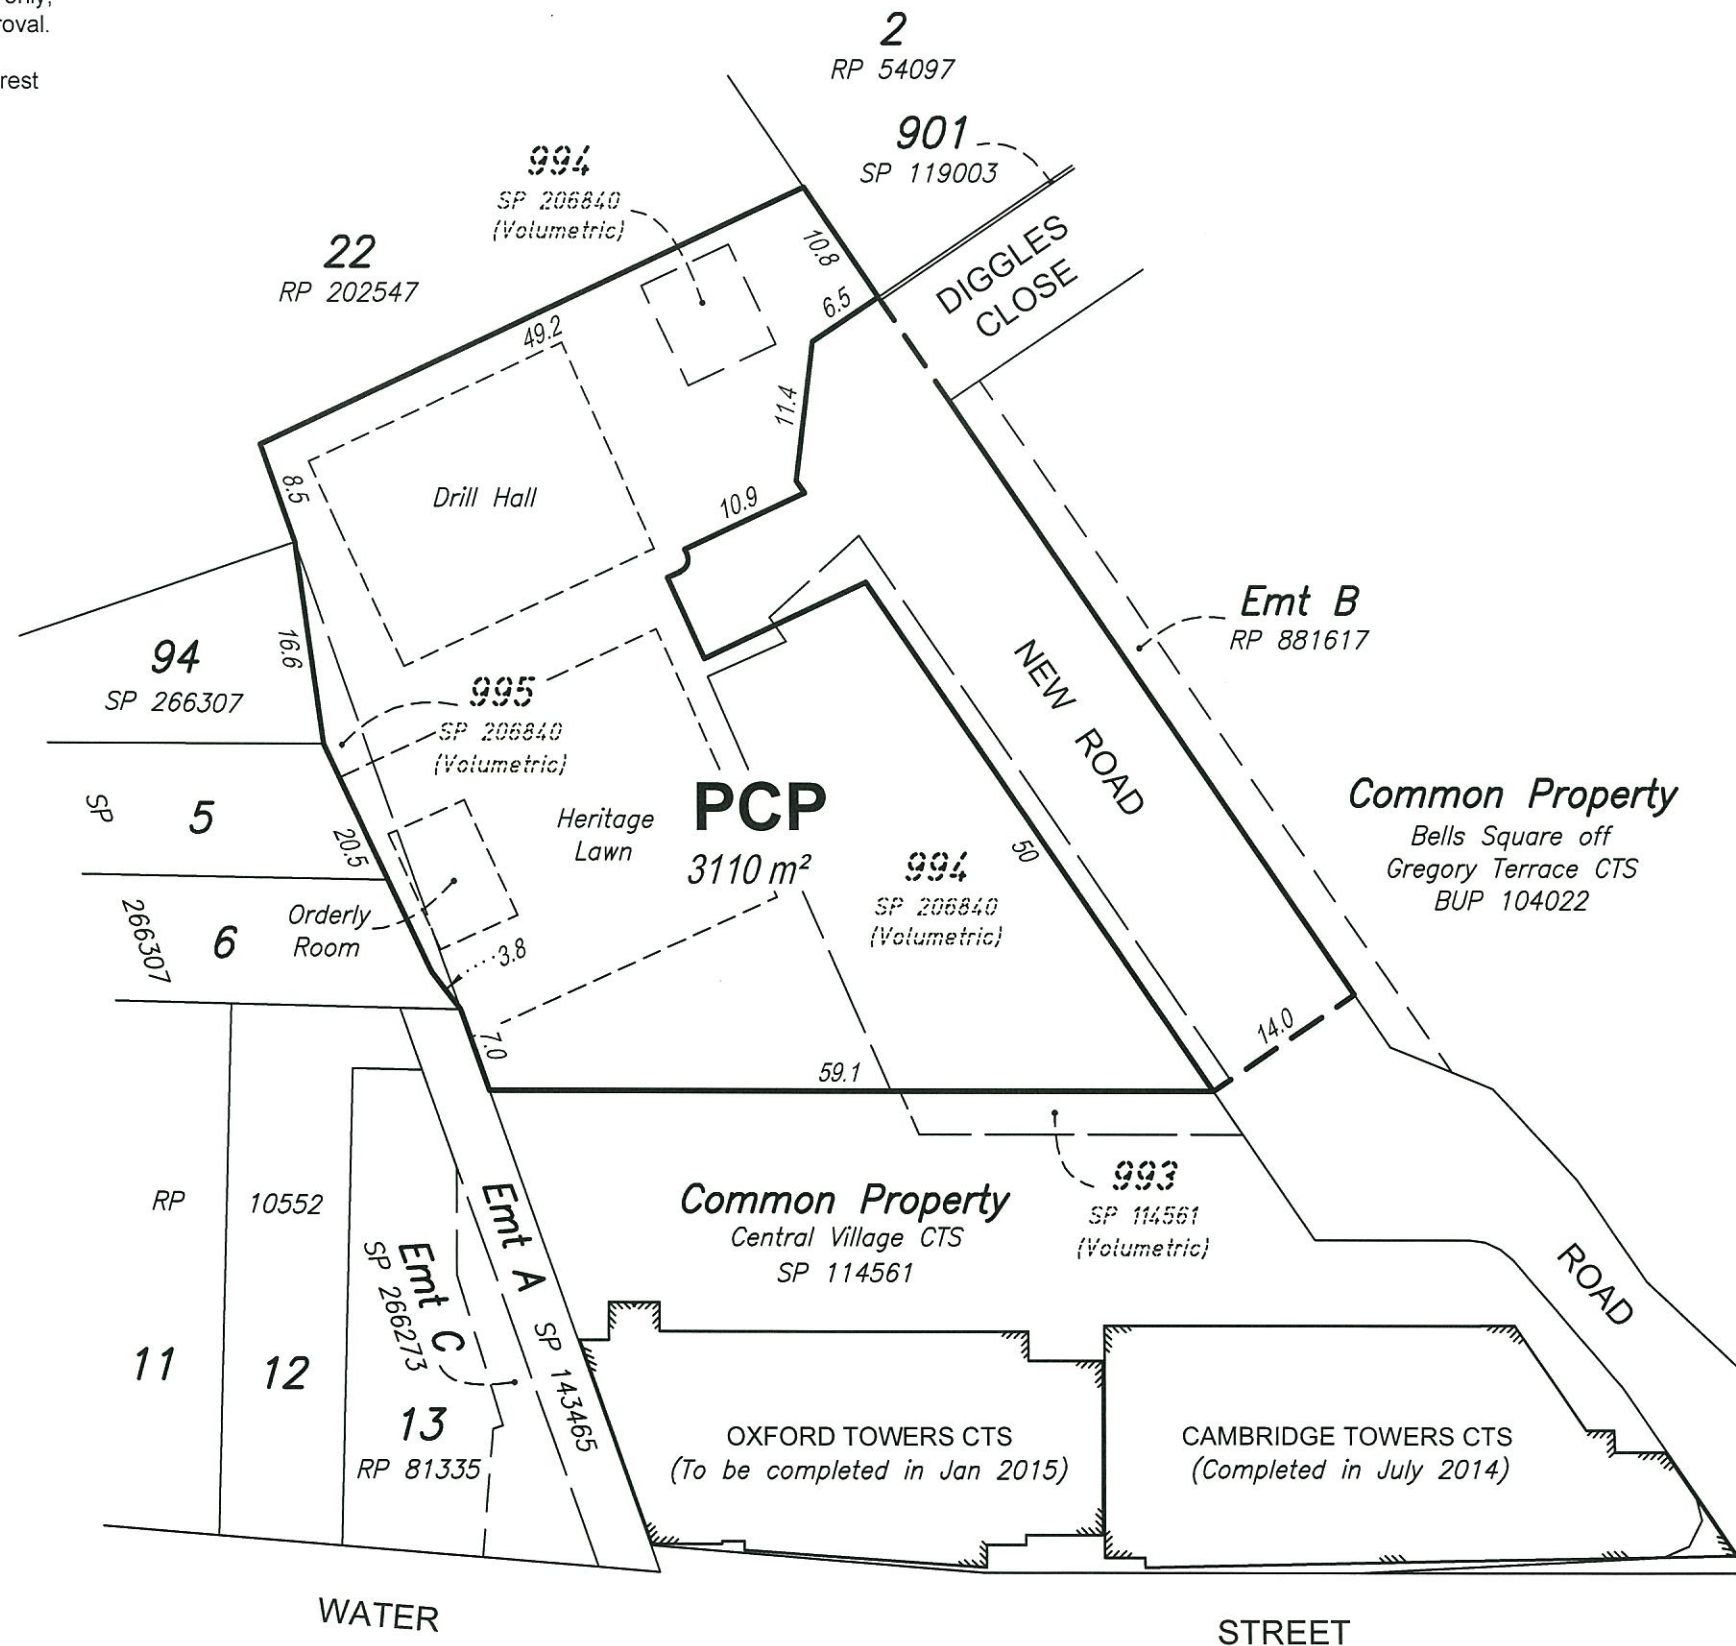

PLANS AND DOCUMENTS
referred to in the PDA APPROVAL

15 MAY 2015

MEDQ



SCALE 1 : 600 @ A3

0 10 20 30

DATE : 15 APR 2015

DWG NAME : 107919-PRO-C

DWG # 107919-44D

PROPOSED SUBDIVISION
CENTRAL VILLAGE - STAGE 3