




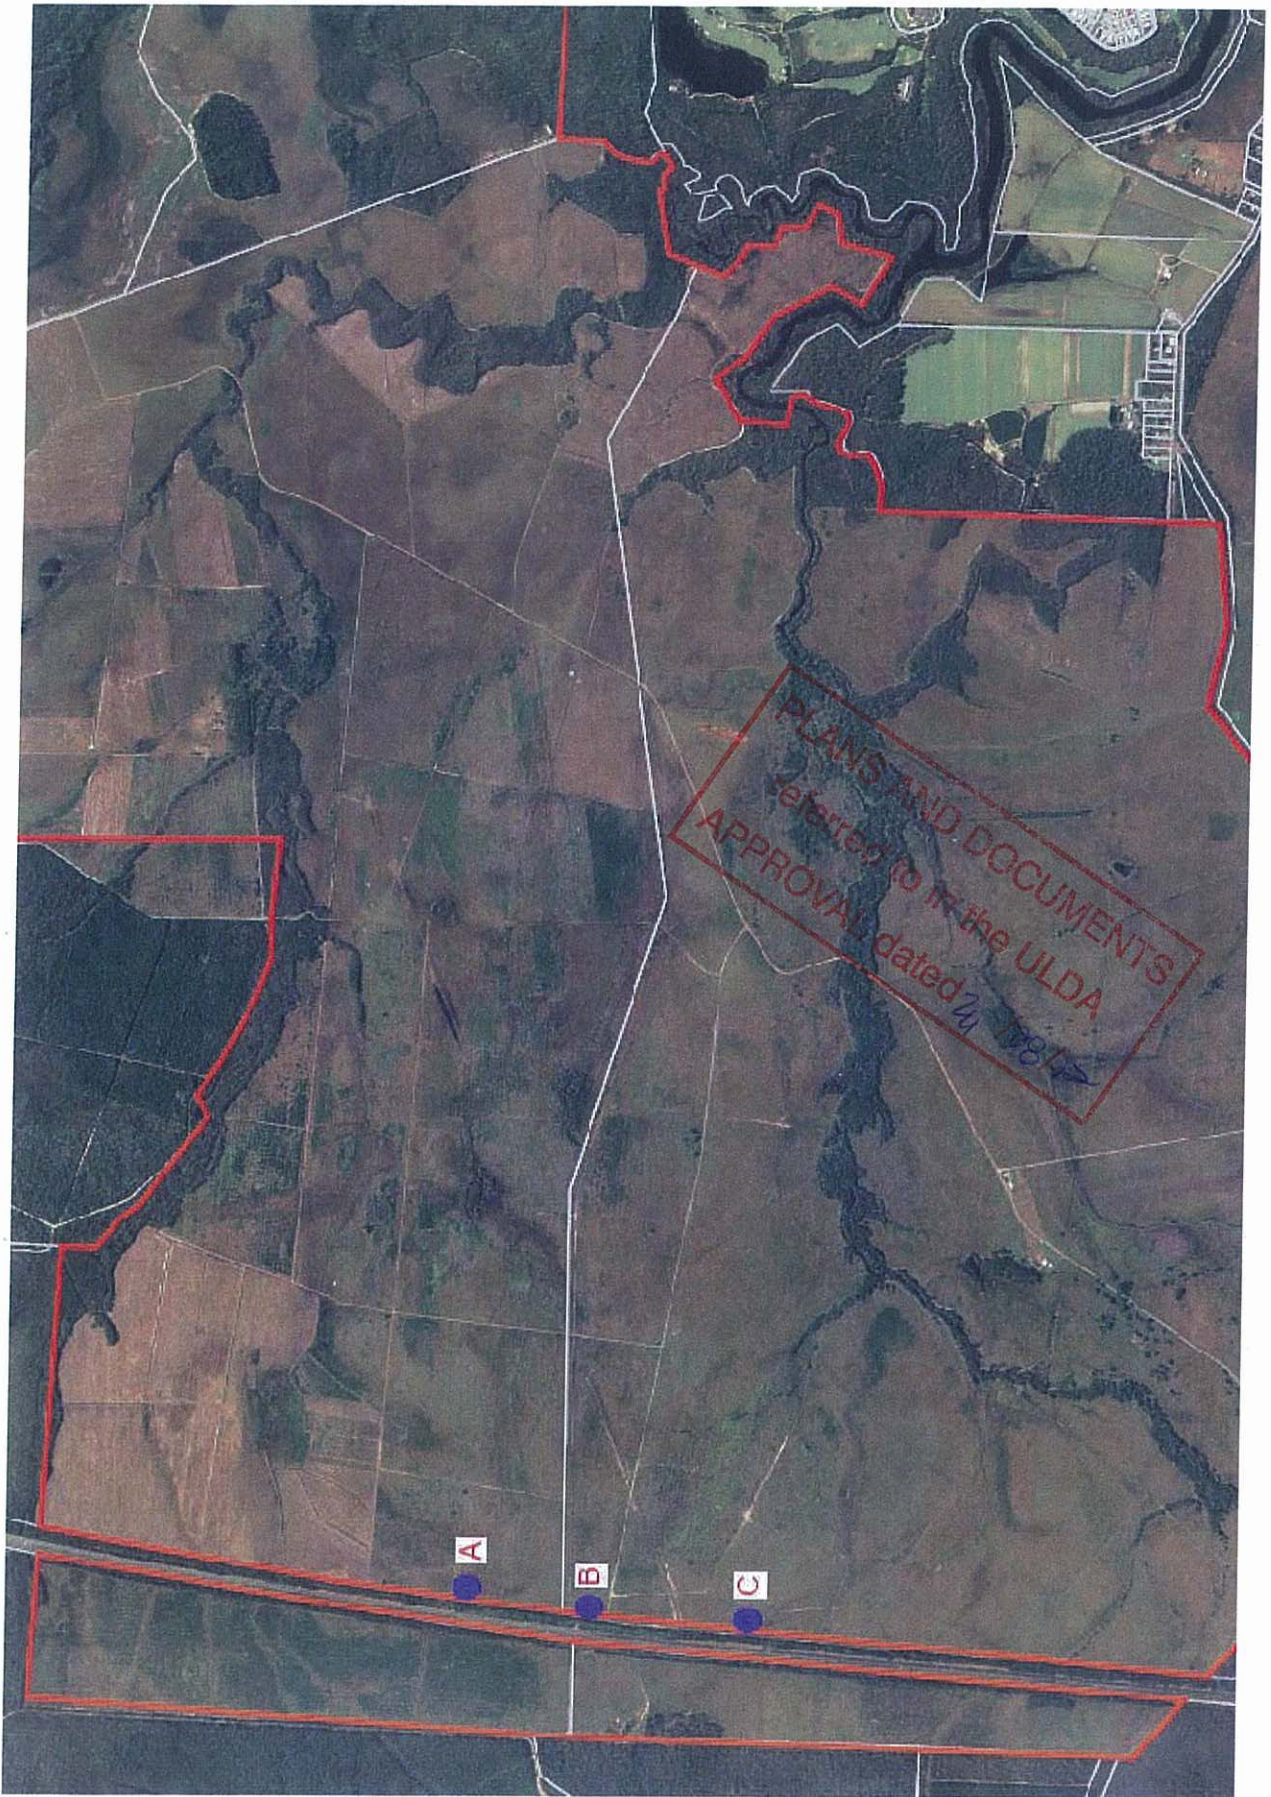

dated 28-06-12

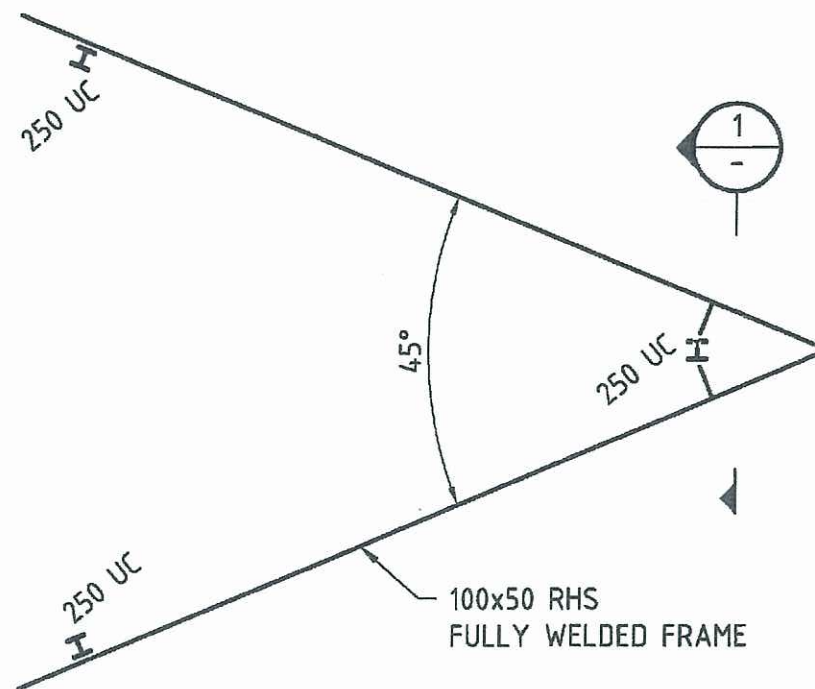


PLAN

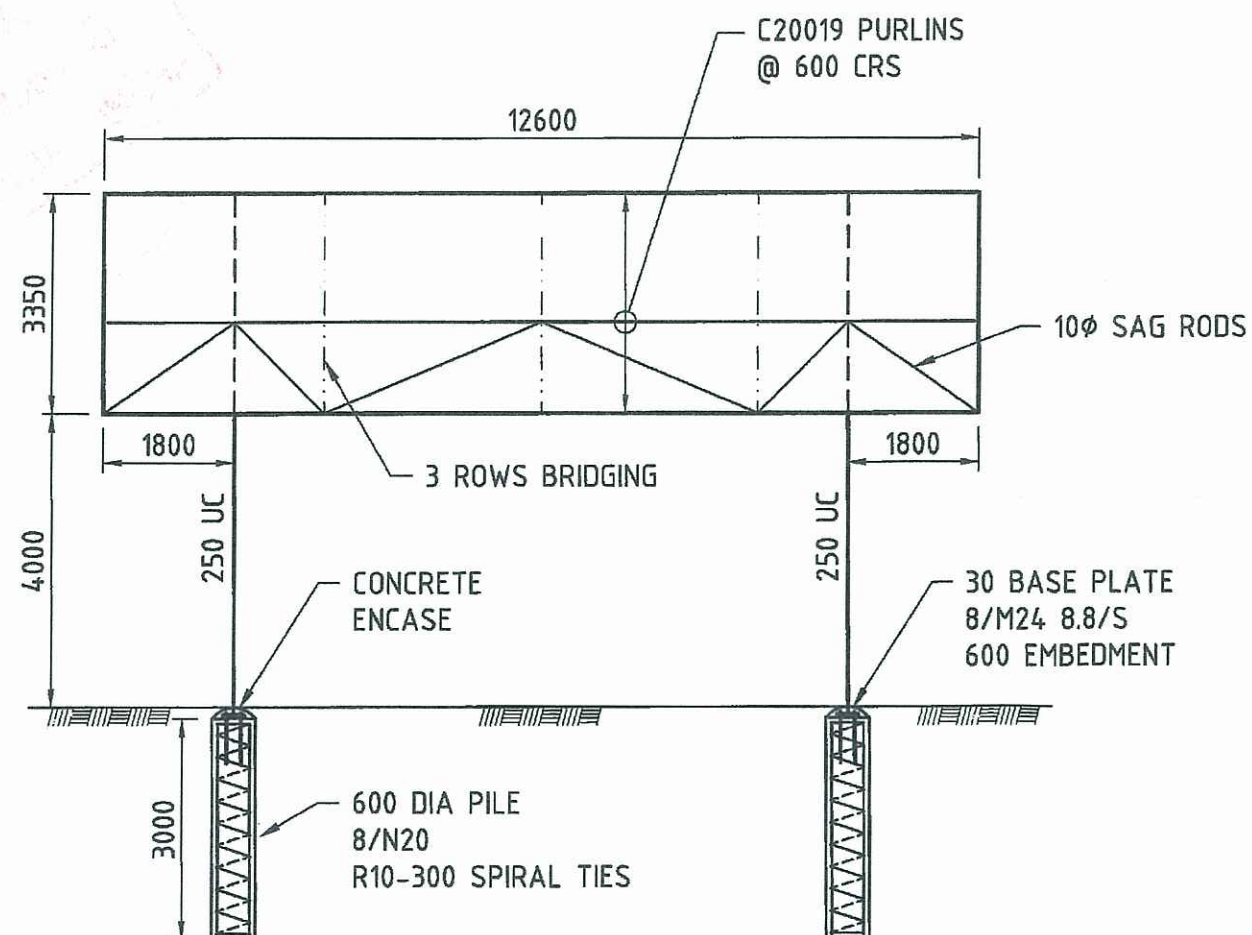

ELEVATION

CALOUNDRA SOUTH SIGNAGE STRUCTURE

SCALE 1:100 ON A3

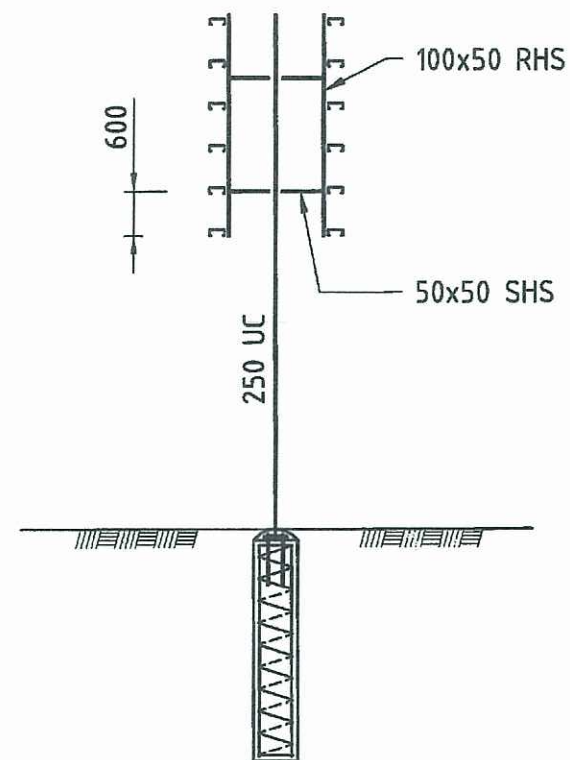

SECTION

SCALE 1:100



MULTI POST OPTION

PLANS AND DOCUMENTS
referred to in the ULDA
APPROVAL dated 24/08/12



ALL STEELWORK IS TO BE
HOT DIPPED GALVANISED

PRELIMINARY ONLY
NOT FOR CONSTRUCTION

1	15/12/11	PRELIMINARY ISSUE	CV
REV	DATE	DETAILS	
PROJECT NUMBER			
ARCHITECT			
STRUCTURAL & CIVIL CONSULTANT			
BROWN Smart Consulting  Brown Consulting (QLD) Pty Ltd Level 4, 199 Grey Street, South Brisbane QLD Australia 4101 Telephone: 07 3895 3444 Facsimile: 07 3895 3400 Website: Brisbane Melbourne Sydney Singapore Seattle Perth			
CLIENT			
STOCKLAND			
PROJECT			
CALOUNDRA SOUTH SIGNAGE			
DRAWING TITLE			
SIGNAGE STRUCTURE PLAN AND TYPICAL SECTION (MULTI POST OPTION)			
DESIGN	DRAFT	APPROVED	
PH	BH		
PROJECT No.	DRAWING No.	TIT	
B11239	SK01	2	

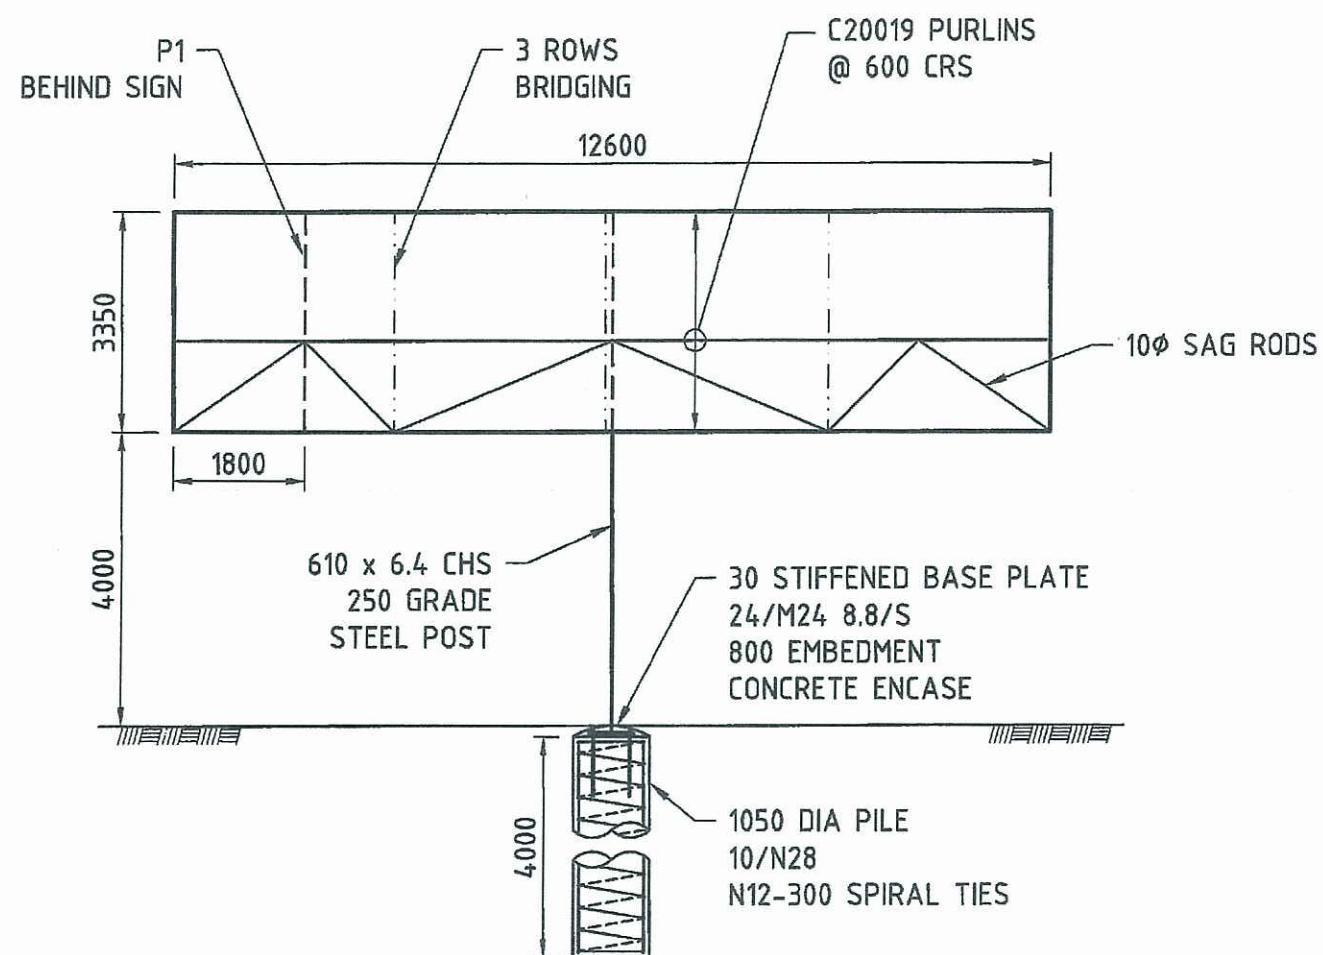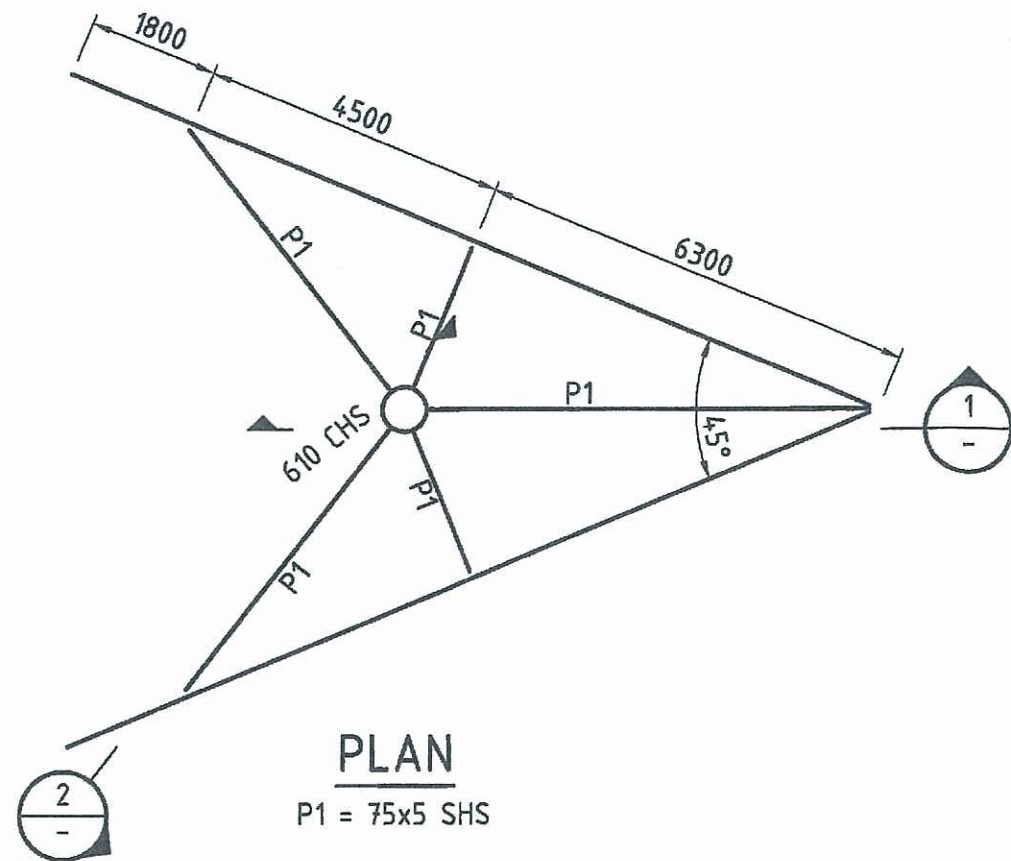

CALOUNDRA SOUTH SIGNAGE STRUCTURE
SCALE 1:100 ON A3

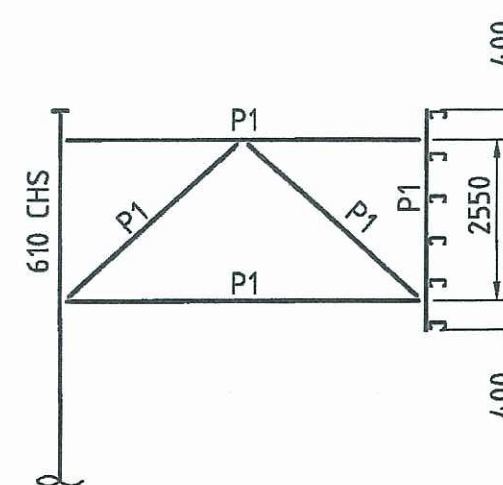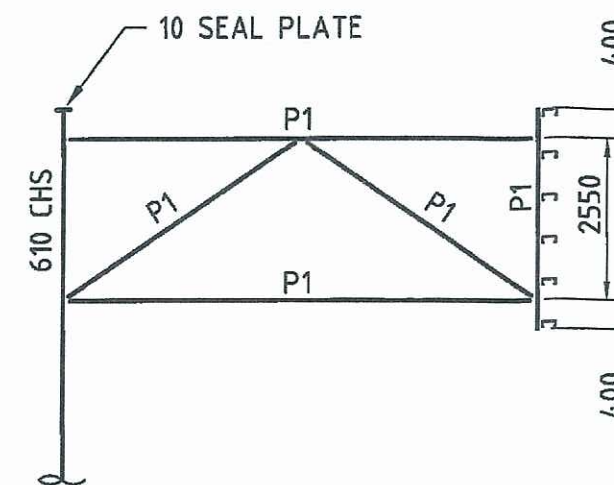

SINGLE POST OPTION

PLANS AND DOCUMENTS
referred to in the **ULDA**
APPROVAL dated 24/08/12

ALL STEELWORK IS TO BE
HOT DIPPED GALVANISED

PRELIMINARY ONLY
NOT FOR CONSTRUCTION

1	10/12/11	PRELIMINARY ISSUE	BY
REV	DATE	DETAILS	
PROJECT MANAGER			
ARCHITECT			
STRUCTURAL & CIVIL CONSULTANT			
BROWN Smart Consulting CONSULT (AUSTRALIA) Brown Consulting (QLD) Pty Ltd Level 6, 119 Grey Street, South Brisbane QLD Australia (101) Tel: 07 2815 3444, Facsimile: 07 3795 3400 Brisbane Canberra Melbourne Sydney Singapore Sunshine Coast Quality Brown Company ISO 9001 10-02-1			
CLIENT			
STOCKLAND			
PROJECT			
CALOUNDRA SOUTH SIGNAGE			
DRAWING TITLE			
SIGNAGE STRUCTURE PLAN AND TYPICAL SECTION (SINGLE POST OPTION)			
DESIGN	DRYTT	ATTN: E	
PH	BH		
PROJECT No	DRYTT/PH/2	2/2	
B11239	SK02		2