




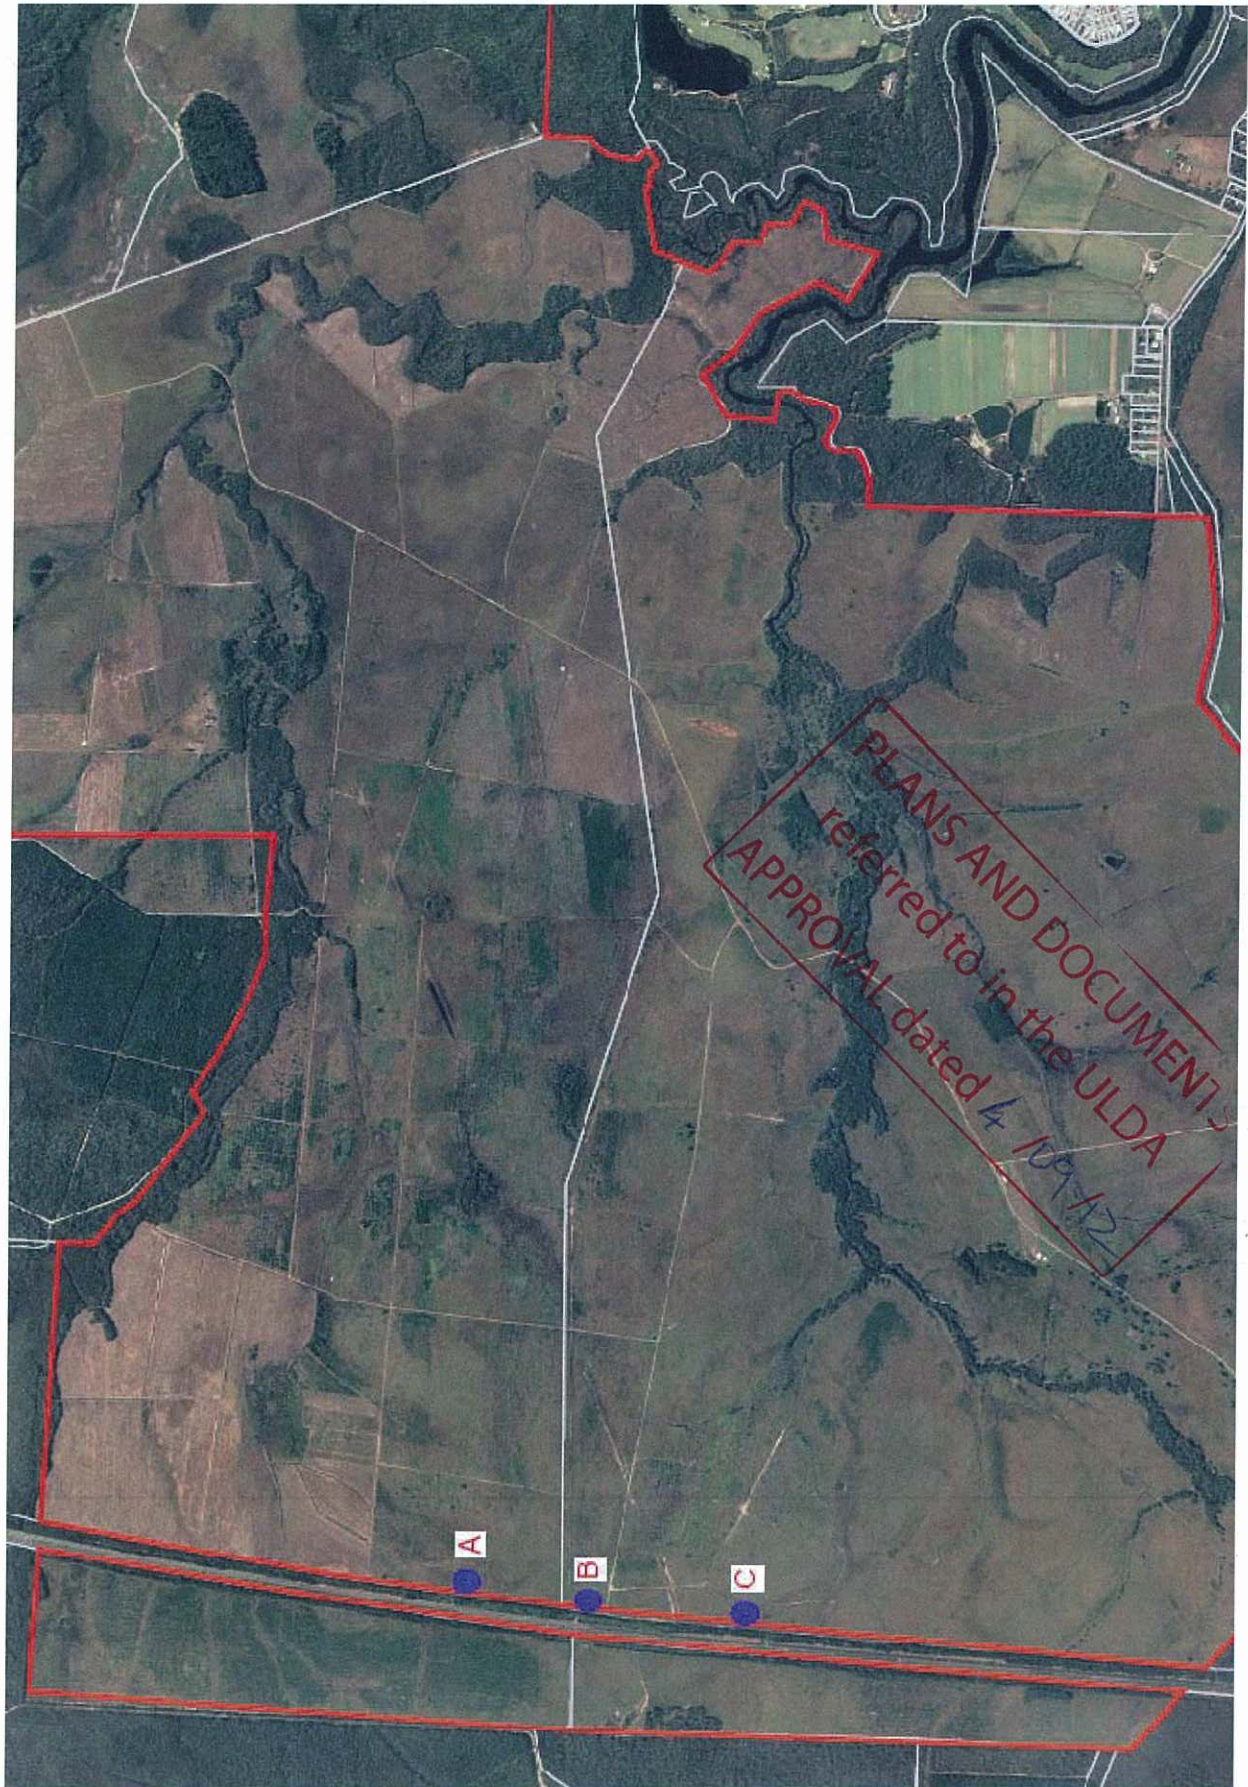

dated 28-06-12

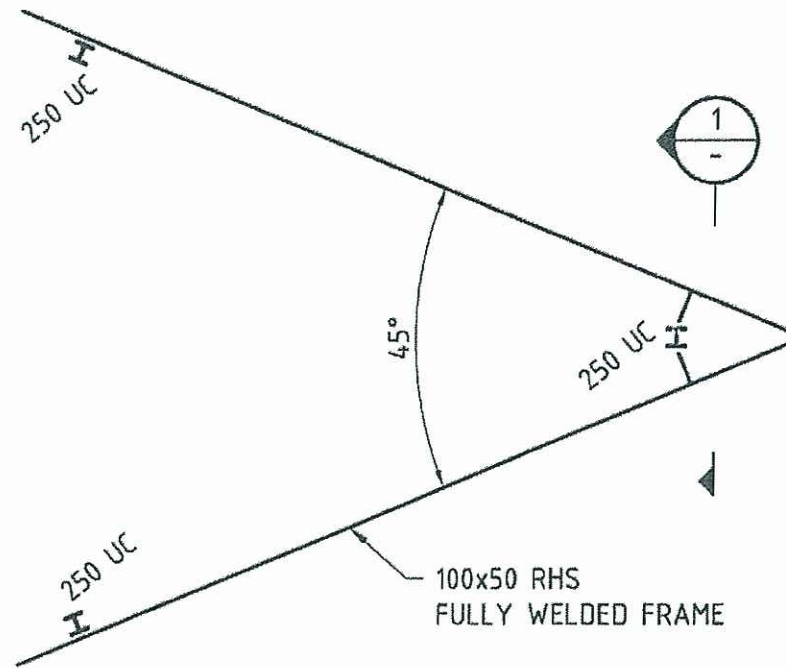


PLAN

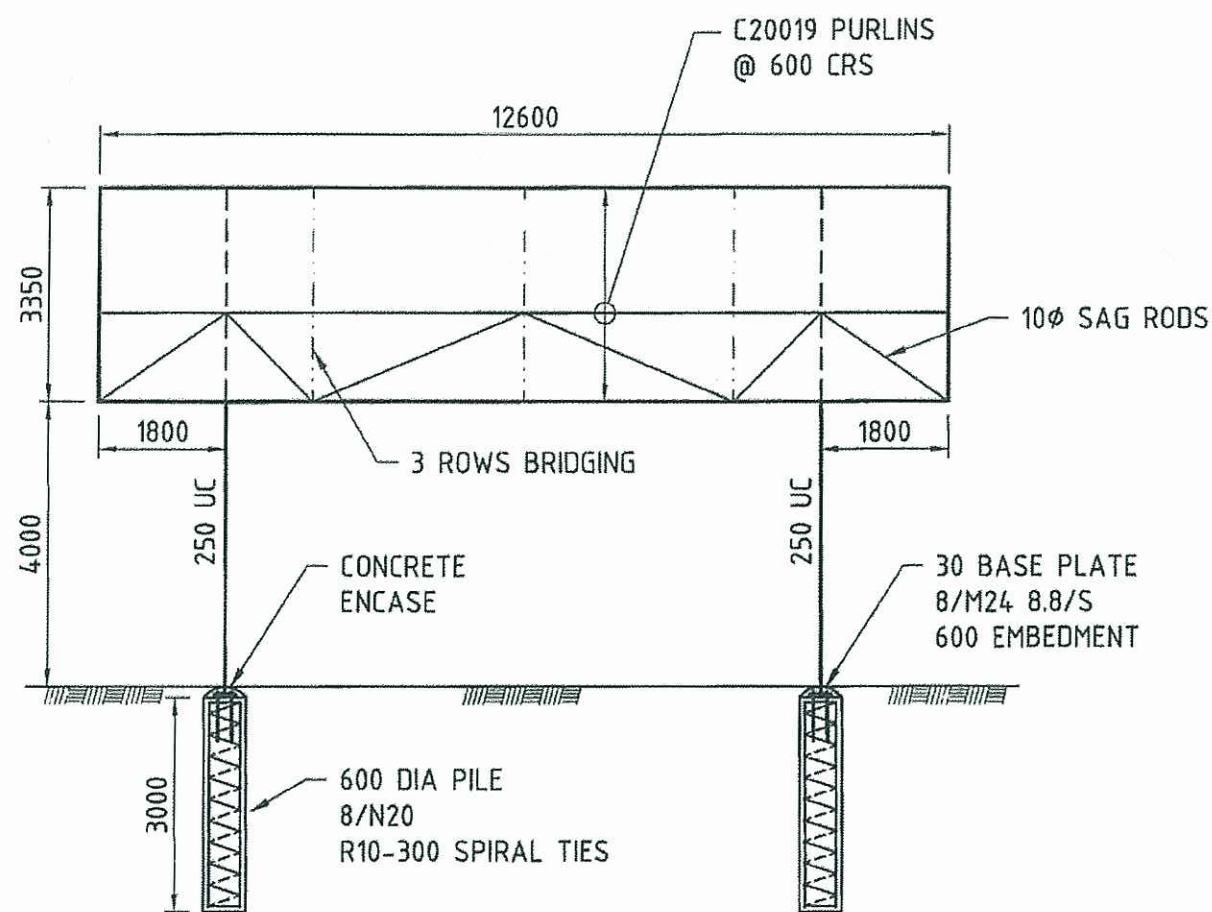

ELEVATION

CALOUNDRA SOUTH SIGNAGE STRUCTURE

SCALE 1:100 ON A3

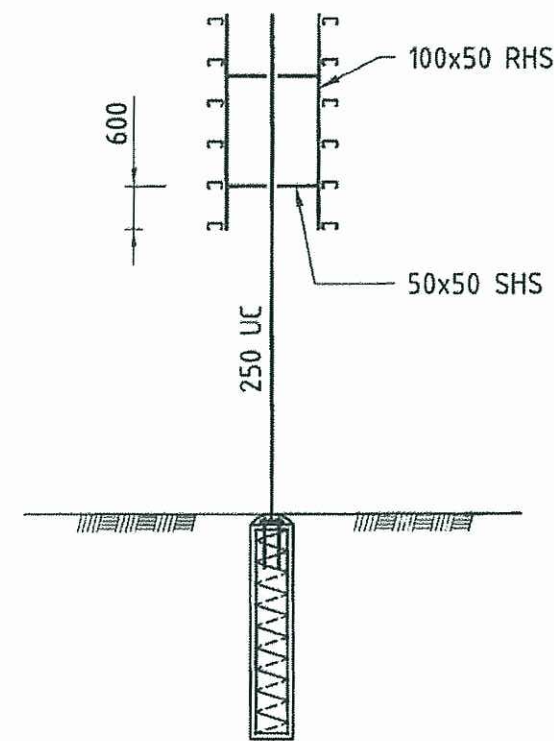

SECTION 1

SCALE 1:100





MULTI POST OPTION

PLANS AND DOCUMENTS
referred to in the ULDA
APPROVAL dated 4/9/12

ALL STEELWORK IS TO BE
HOT DIPPED GALVANISED

PRELIMINARY ONLY
NOT FOR CONSTRUCTION

1	10.10.11	FEEDBACK REVIEW	1
2	10.10.11	REVISION	1
PROJECT MANAGER			
DESIGNER			
STRUCTURAL & CIVIL CONSULTANT			
CLIENT			
STOCKLAND			
PROJECT			
CALOUNDRA SOUTH SIGNAGE			
DRAWING TITLE			
SIGNAGE STRUCTURE PLAN AND TYPICAL SECTION (MULTI POST OPTION)			
DESIGNER	DATE	APPROVED	
PH	BH		
PROJECT NO.	DATE	BY	
B11239	SK01		2

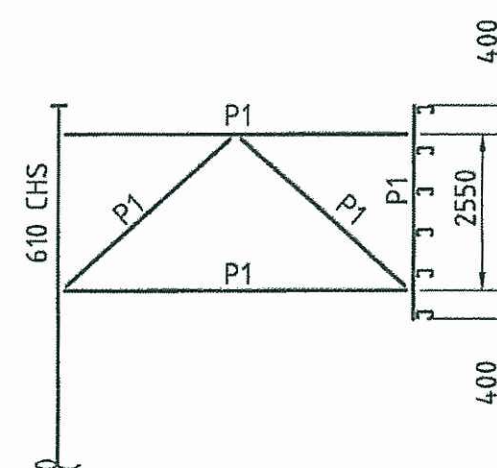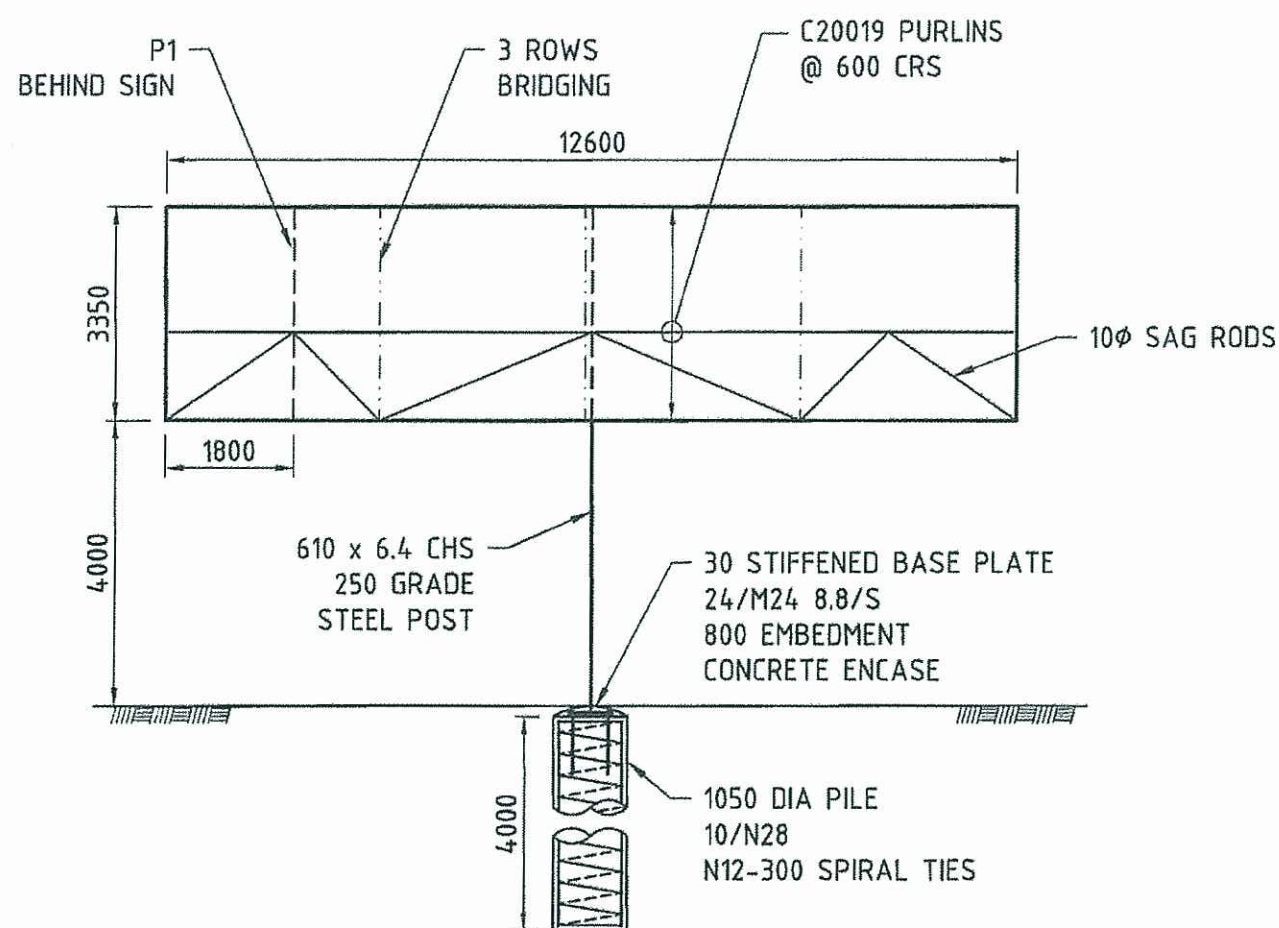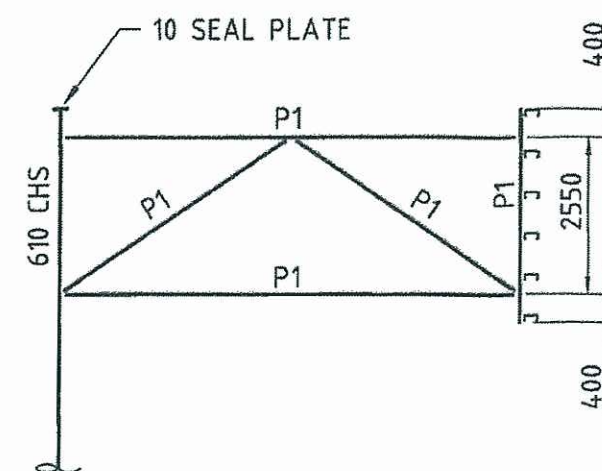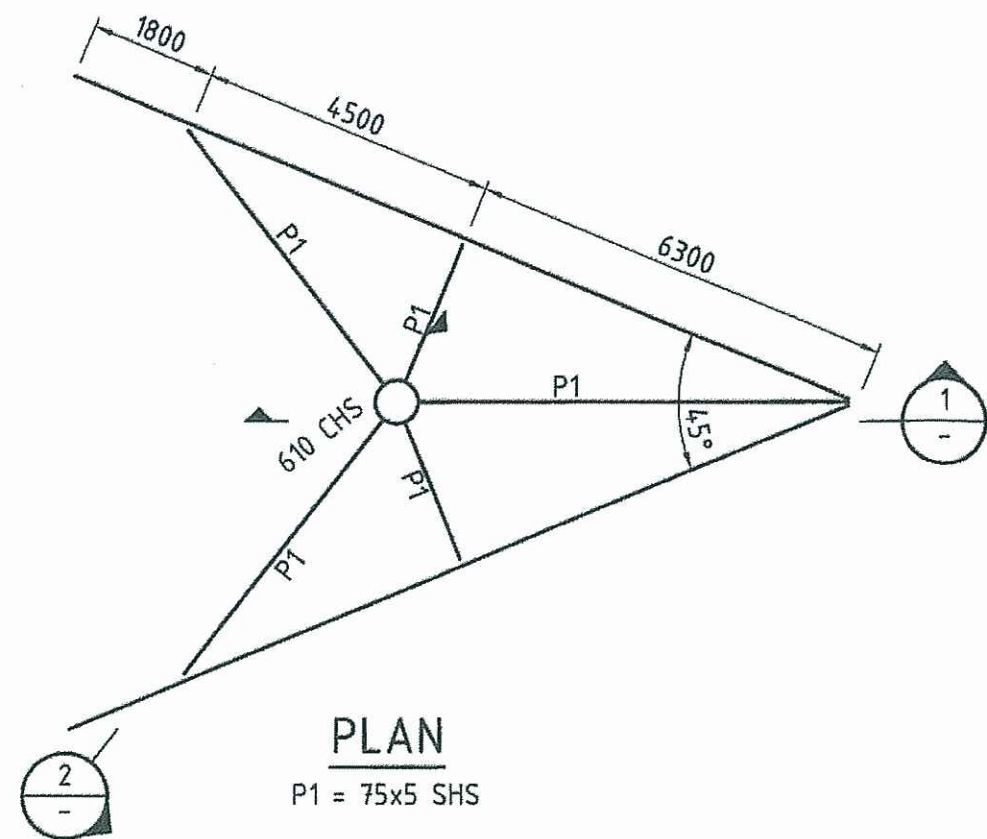

CALOUNDRA SOUTH SIGNAGE STRUCTURE
SCALE 1:100 ON A3

SINGLE POST OPTION

PLANS AND DOCUMENTS
referred to in the ULDA

ALL STEELWORK IS TO BE
HOT DIPPED GALVANISED

PRELIMINARY ONLY
NOT FOR CONSTRUCTION

PROJECT NAME		
STOCKLAND		
PROJECT		
CALOUNDRA SOUTH SIGNAGE		
DRAWING TITLE		
SIGNAGE STRUCTURE PLAN AND TYPICAL SECTION (SINGLE POST OPTION)		
DESIGNER	DATE	APPROVED
PH	BH	
PROJECT NO.	DATE	NO.
B11239	SK02	2

BROWN
Smart Consulting



Brown Consulting (Qld) Pty Ltd
Level 6, 199 Grey Street, South Brisbane QLD Australia 4101
Tel: 07 3495 3444 Fax: 07 3495 3400
Brisbane, Gold Coast, Melbourne, Sydney, Singapore, Auckland, Christchurch

Quality
Environment
Community
Safety