


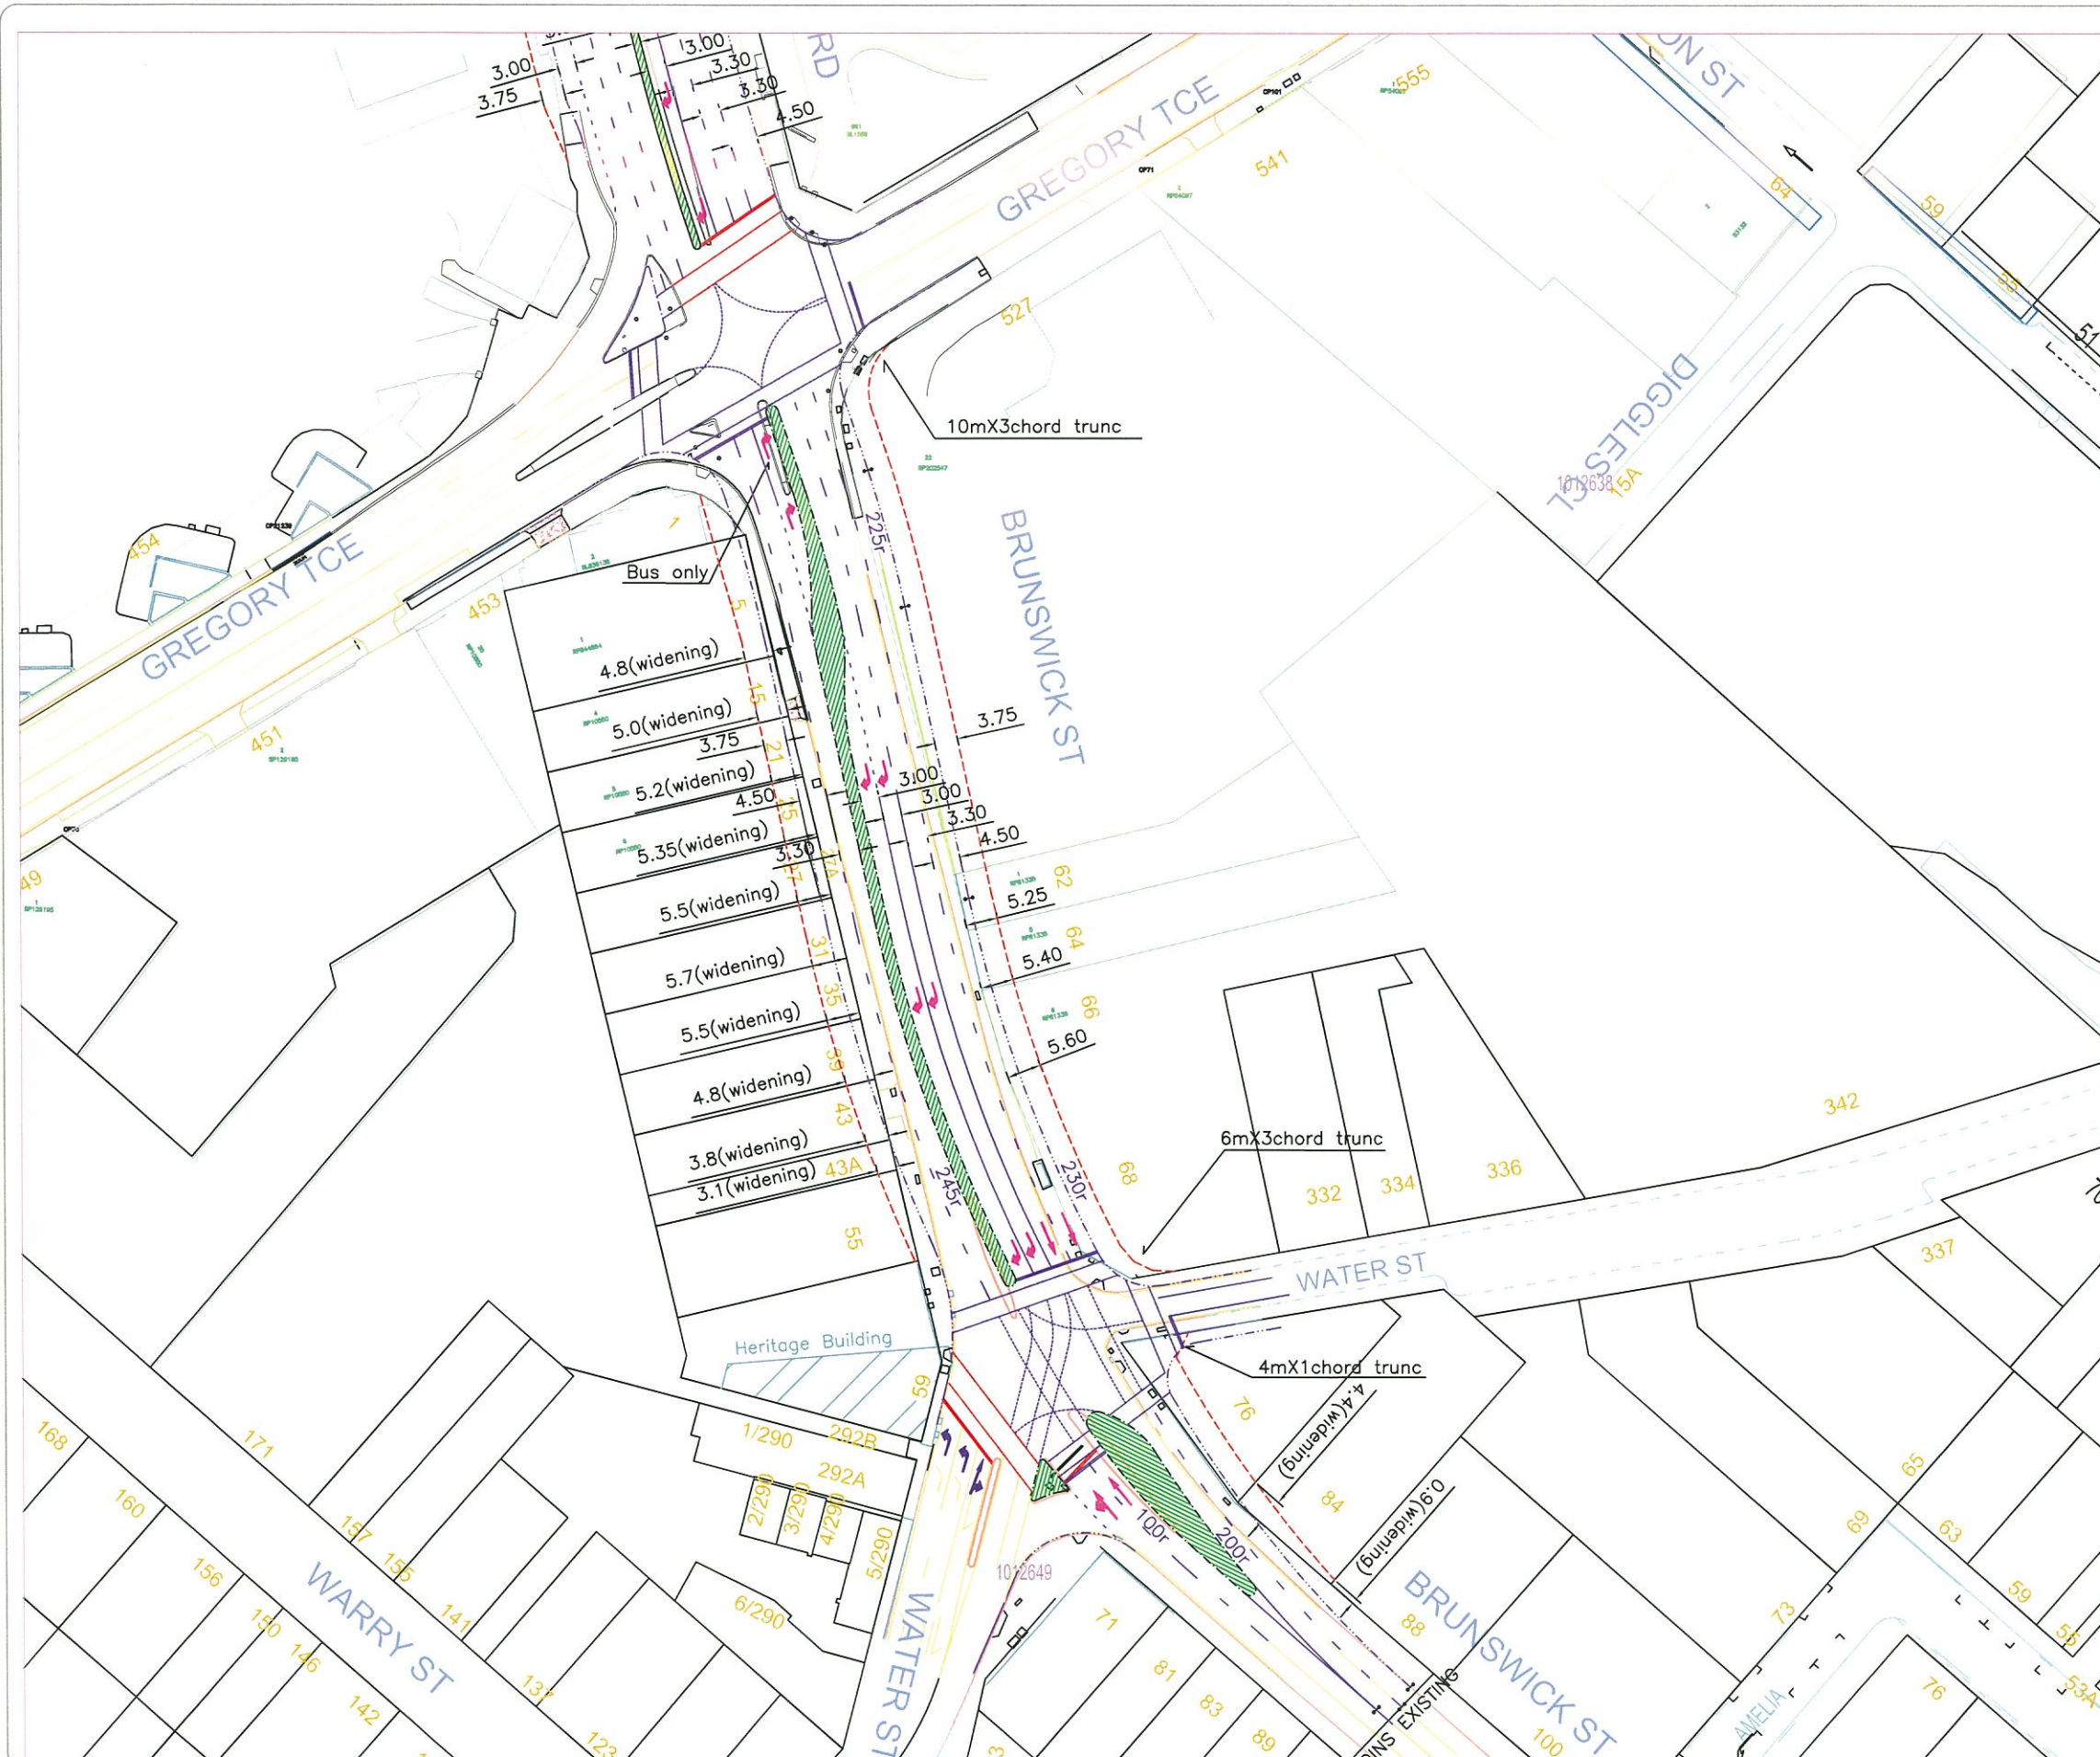

CONCEPT PLAN
FOR COMMENTS ONLY

REDUCED COPY
HALF SIZE

PLANS AND DOCUMENTS
referred to in the PDA APPROVAL

2 6 JUN 2015

MEDQ

NOTE

THE REAL PROPERTY BOUNDARIES SHOWN ON THIS CONCEPT PLAN ARE INDICATIVE ONLY. EXTREME CARE SHOULD BE EXERCISED IN THE USE OF THIS INFORMATION.

VARIATIONS IN CONCEPT TO BE APPROVED BY BCC TRANSPORT & TRAFFIC BRANCH (NETWORK INFORMATION).

FINAL DESIGN PLANS MUST INDICATE THE LOCATION OF THE ACTUAL BOUNDARIES ON BOTH SIDES OF THE ROAD RESERVE, AFTER THEY HAVE BEEN IDENTIFIED BY A LICENSED SURVEYOR.

LEGEND

EXISTING PROPERTY BOUNDARY ———
KERB AND CHANNEL ———
KERB ONLY ———
PROPOSED PROPERTY REQUIREMENT - - - - -

ISSUE	AMENDMENT	DRAWN DATE	CHK'D DATE	APPR'D DATE
A	Original Issue			

CAD REF: G:\PROJECTS\DRAWINGS\brunswick-aerial.DWG
FULL SIZE A1

DIVISIONAL MANAGER BRISBANE INFRASTRUCTURE
MANAGER TRANSPORT AND TRAFFIC

DESIGNED CVF 6-7-12	FILE NO.
TRACED	SURVEY NO.
CHECKED	ASSOCIATED PLANS



BRISBANE CITY COUNCIL – BRISBANE INFRASTRUCTURE
CONCEPT DESIGN PROPOSED ROADWORKS BRUNSWICK ST– FORTITUDE VALLEY
NO. 1 IN SET OF 1 RPN677 A