


AMENDED IN RED

06 JUL 2015
By: *Barb Budge* (name)
MEDQ

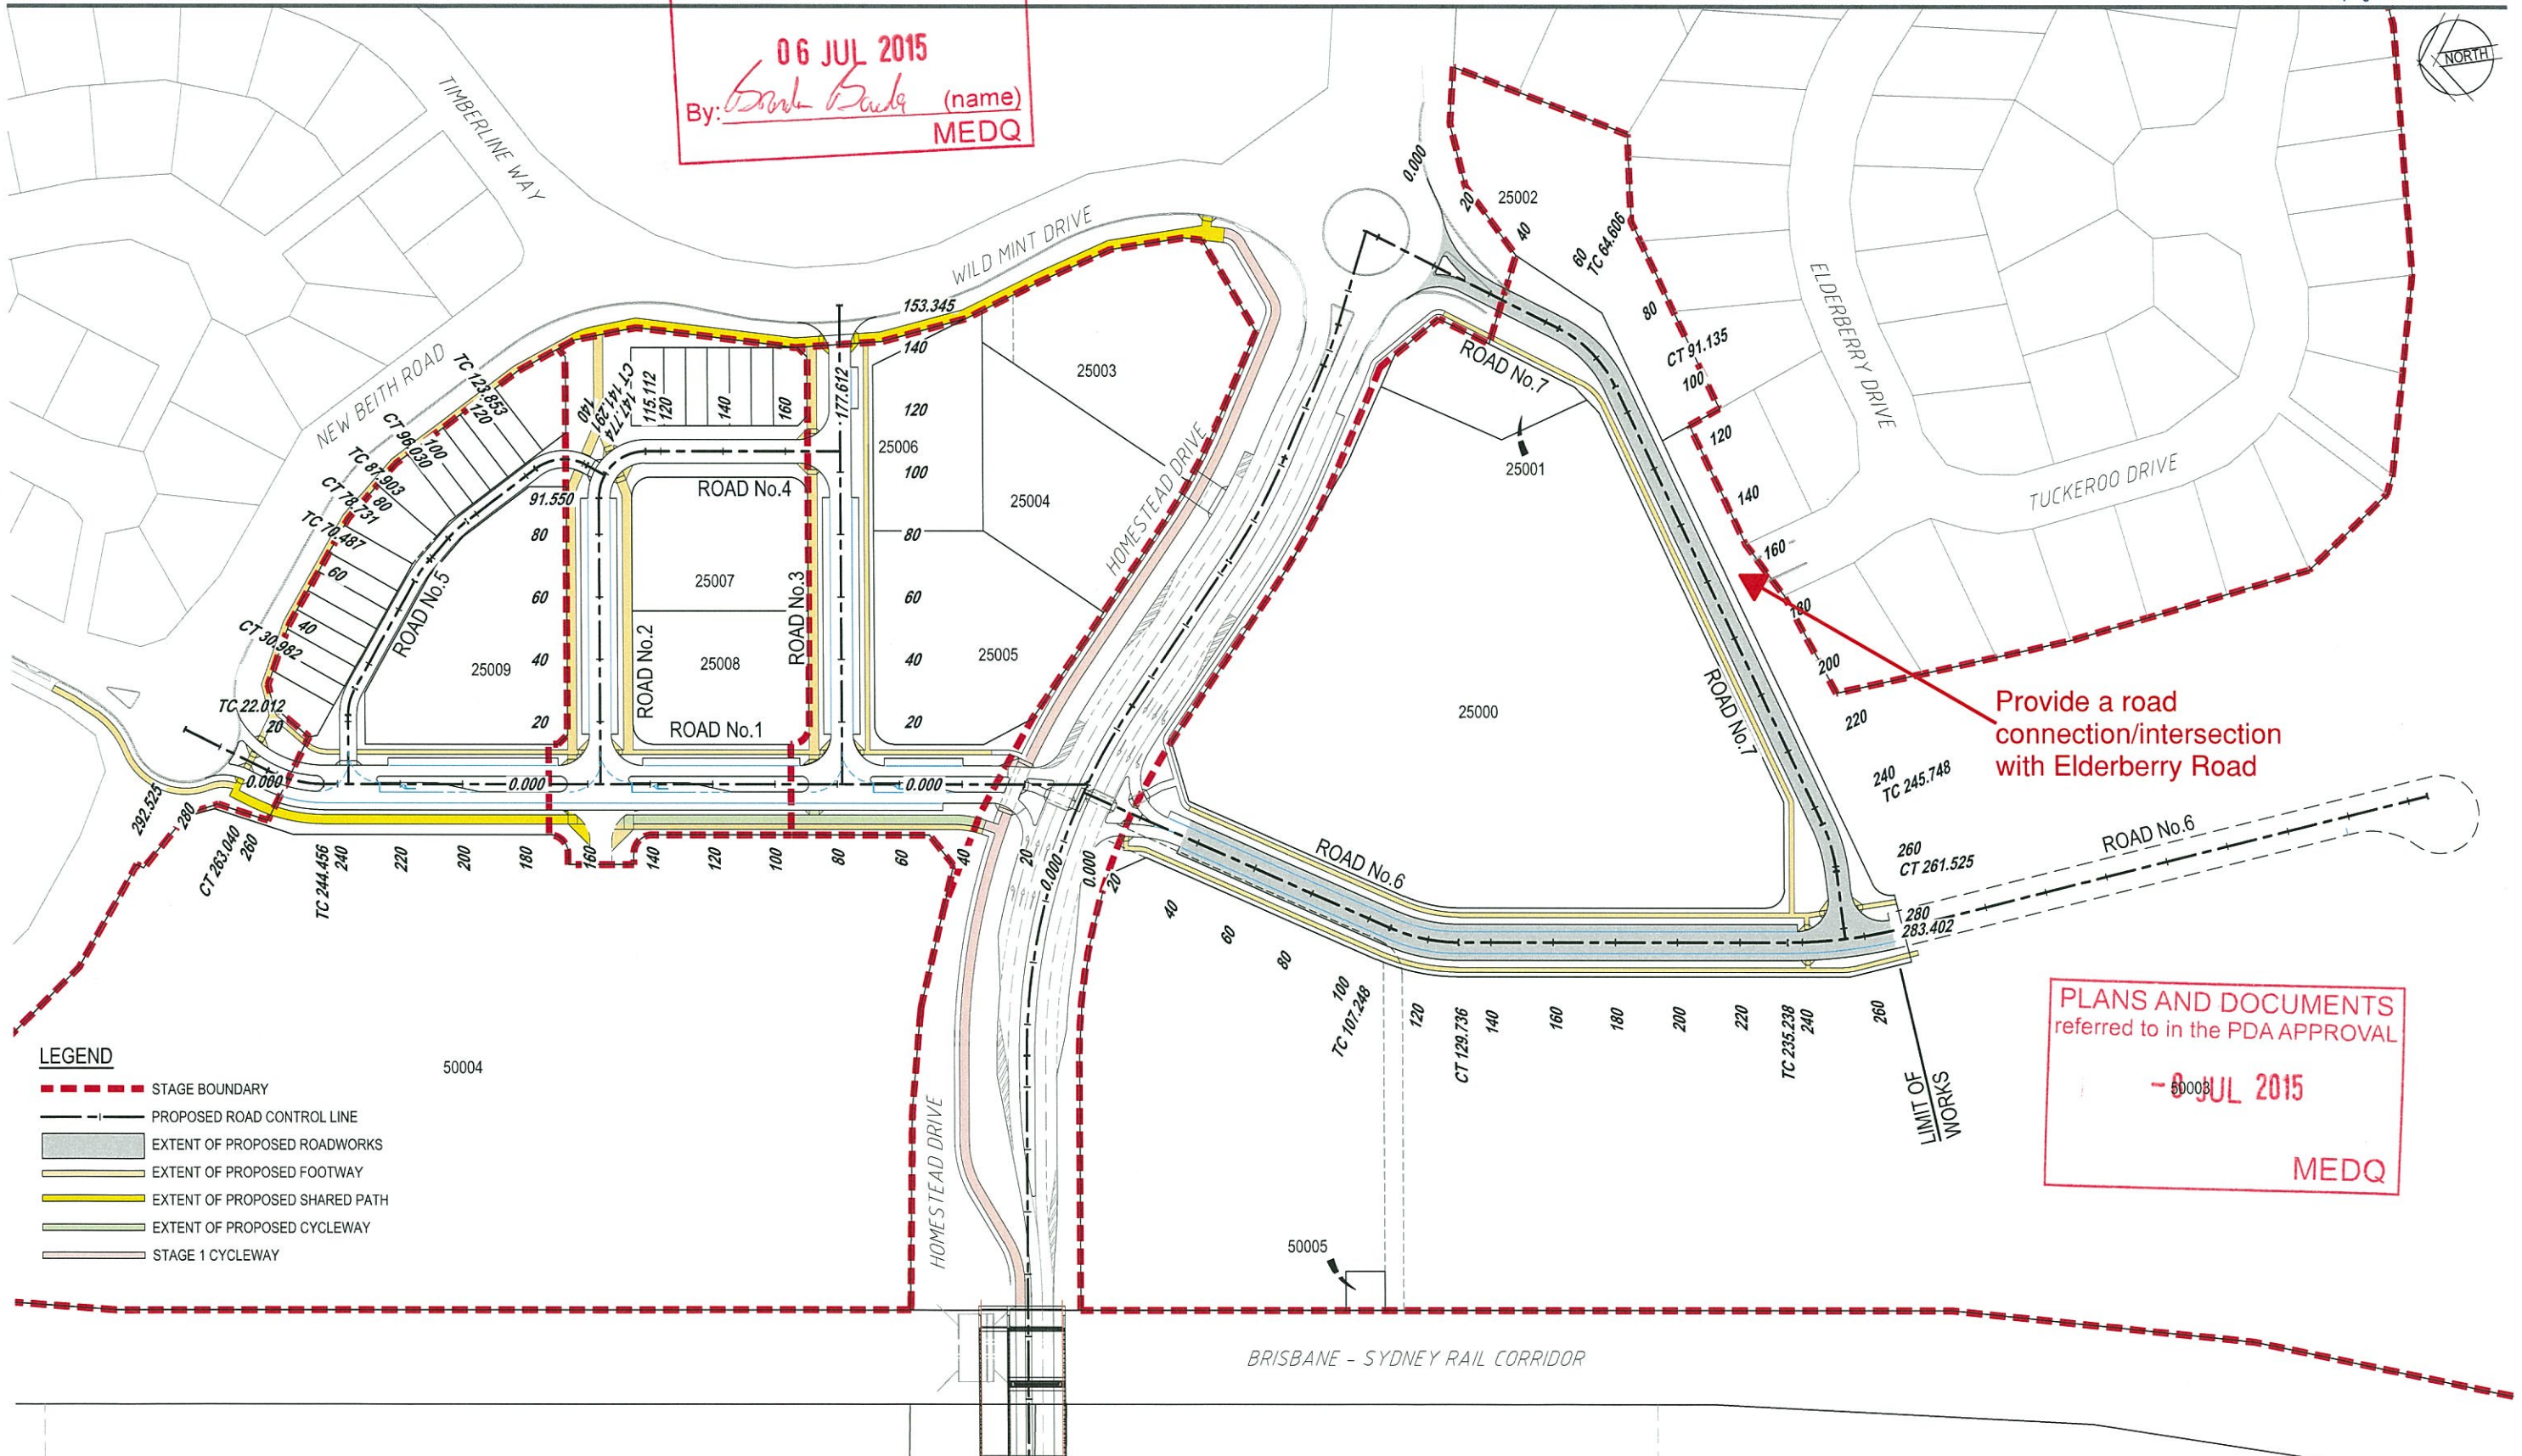

LEGEND

- STAGE BOUNDARY
- - - PROPOSED ROAD CONTROL LINE
- EXTENT OF PROPOSED ROADWORKS
- EXTENT OF PROPOSED FOOTWAY
- EXTENT OF PROPOSED SHARED PATH
- EXTENT OF PROPOSED CYCLEWAY
- STAGE 1 CYCLEWAY

PLANS AND DOCUMENTS
referred to in the PDA APPROVAL

06 JUL 2015

MEDQ

© Cardno Limited
All Rights Reserved.

This document is produced by Cardno Limited solely for the benefit of and use by the client in accordance with the terms of the retainer. Cardno Limited does not and shall not assume any responsibility or liability whatsoever to any third party arising out of any use or reliance by third party on the content of this document.



FOR APPROVAL
NOT TO BE USED FOR CONSTRUCTION PURPOSES

AutoCAD Filename: P:\721743 FLAGSTONE CITY\33 POD EAST COMMERCIAL\01 - DESIGN PHASE\DRAWINGS\721743033 - RD LAYOUT PLAN.DWG

PEET FLAGSTONE CITY PTY. LTD.
FLAGSTONE STAGE 7 - JIMBOOMBA

ROAD LAYOUT PLAN

Date: DECEMBER, 2014
Sketch Number: 721743-033-CI-SK21
Revision: A

AUSTRALASIA

ASIA

AFRICA

MIDDLE EAST

UK/EUROPE

NORTH AMERICA

LATIN AMERICA