


(1) This plan was prepared for the purpose and exclusive use of DIMENSIONS PROPERTY GROUP to accompany an application to BRISBANE CITY COUNCIL for a Development Permit for Material Change of Use of the land and for approval to Reconfigure the land described in the plan and is not to be used for any other purpose or by any other person or corporation. JONES FLINT & PIKE PTY. LTD. accepts no responsibility for any loss or damage suffered howsoever arising to any person or corporation who may use or rely on this plan in contravention to the terms of this clause or clauses 2 or 3 hereof.

(3) This plan may not be reproduced unless these notes are included.

LOT 617 ON RP214770
PARISH OF TOOMBUL
COUNTY OF STANLEY
TOTAL AREA 2.297 ha

PLANS AND DOCUMENTS
referred to in the ULDA
APPROVAL dated 7/19/09

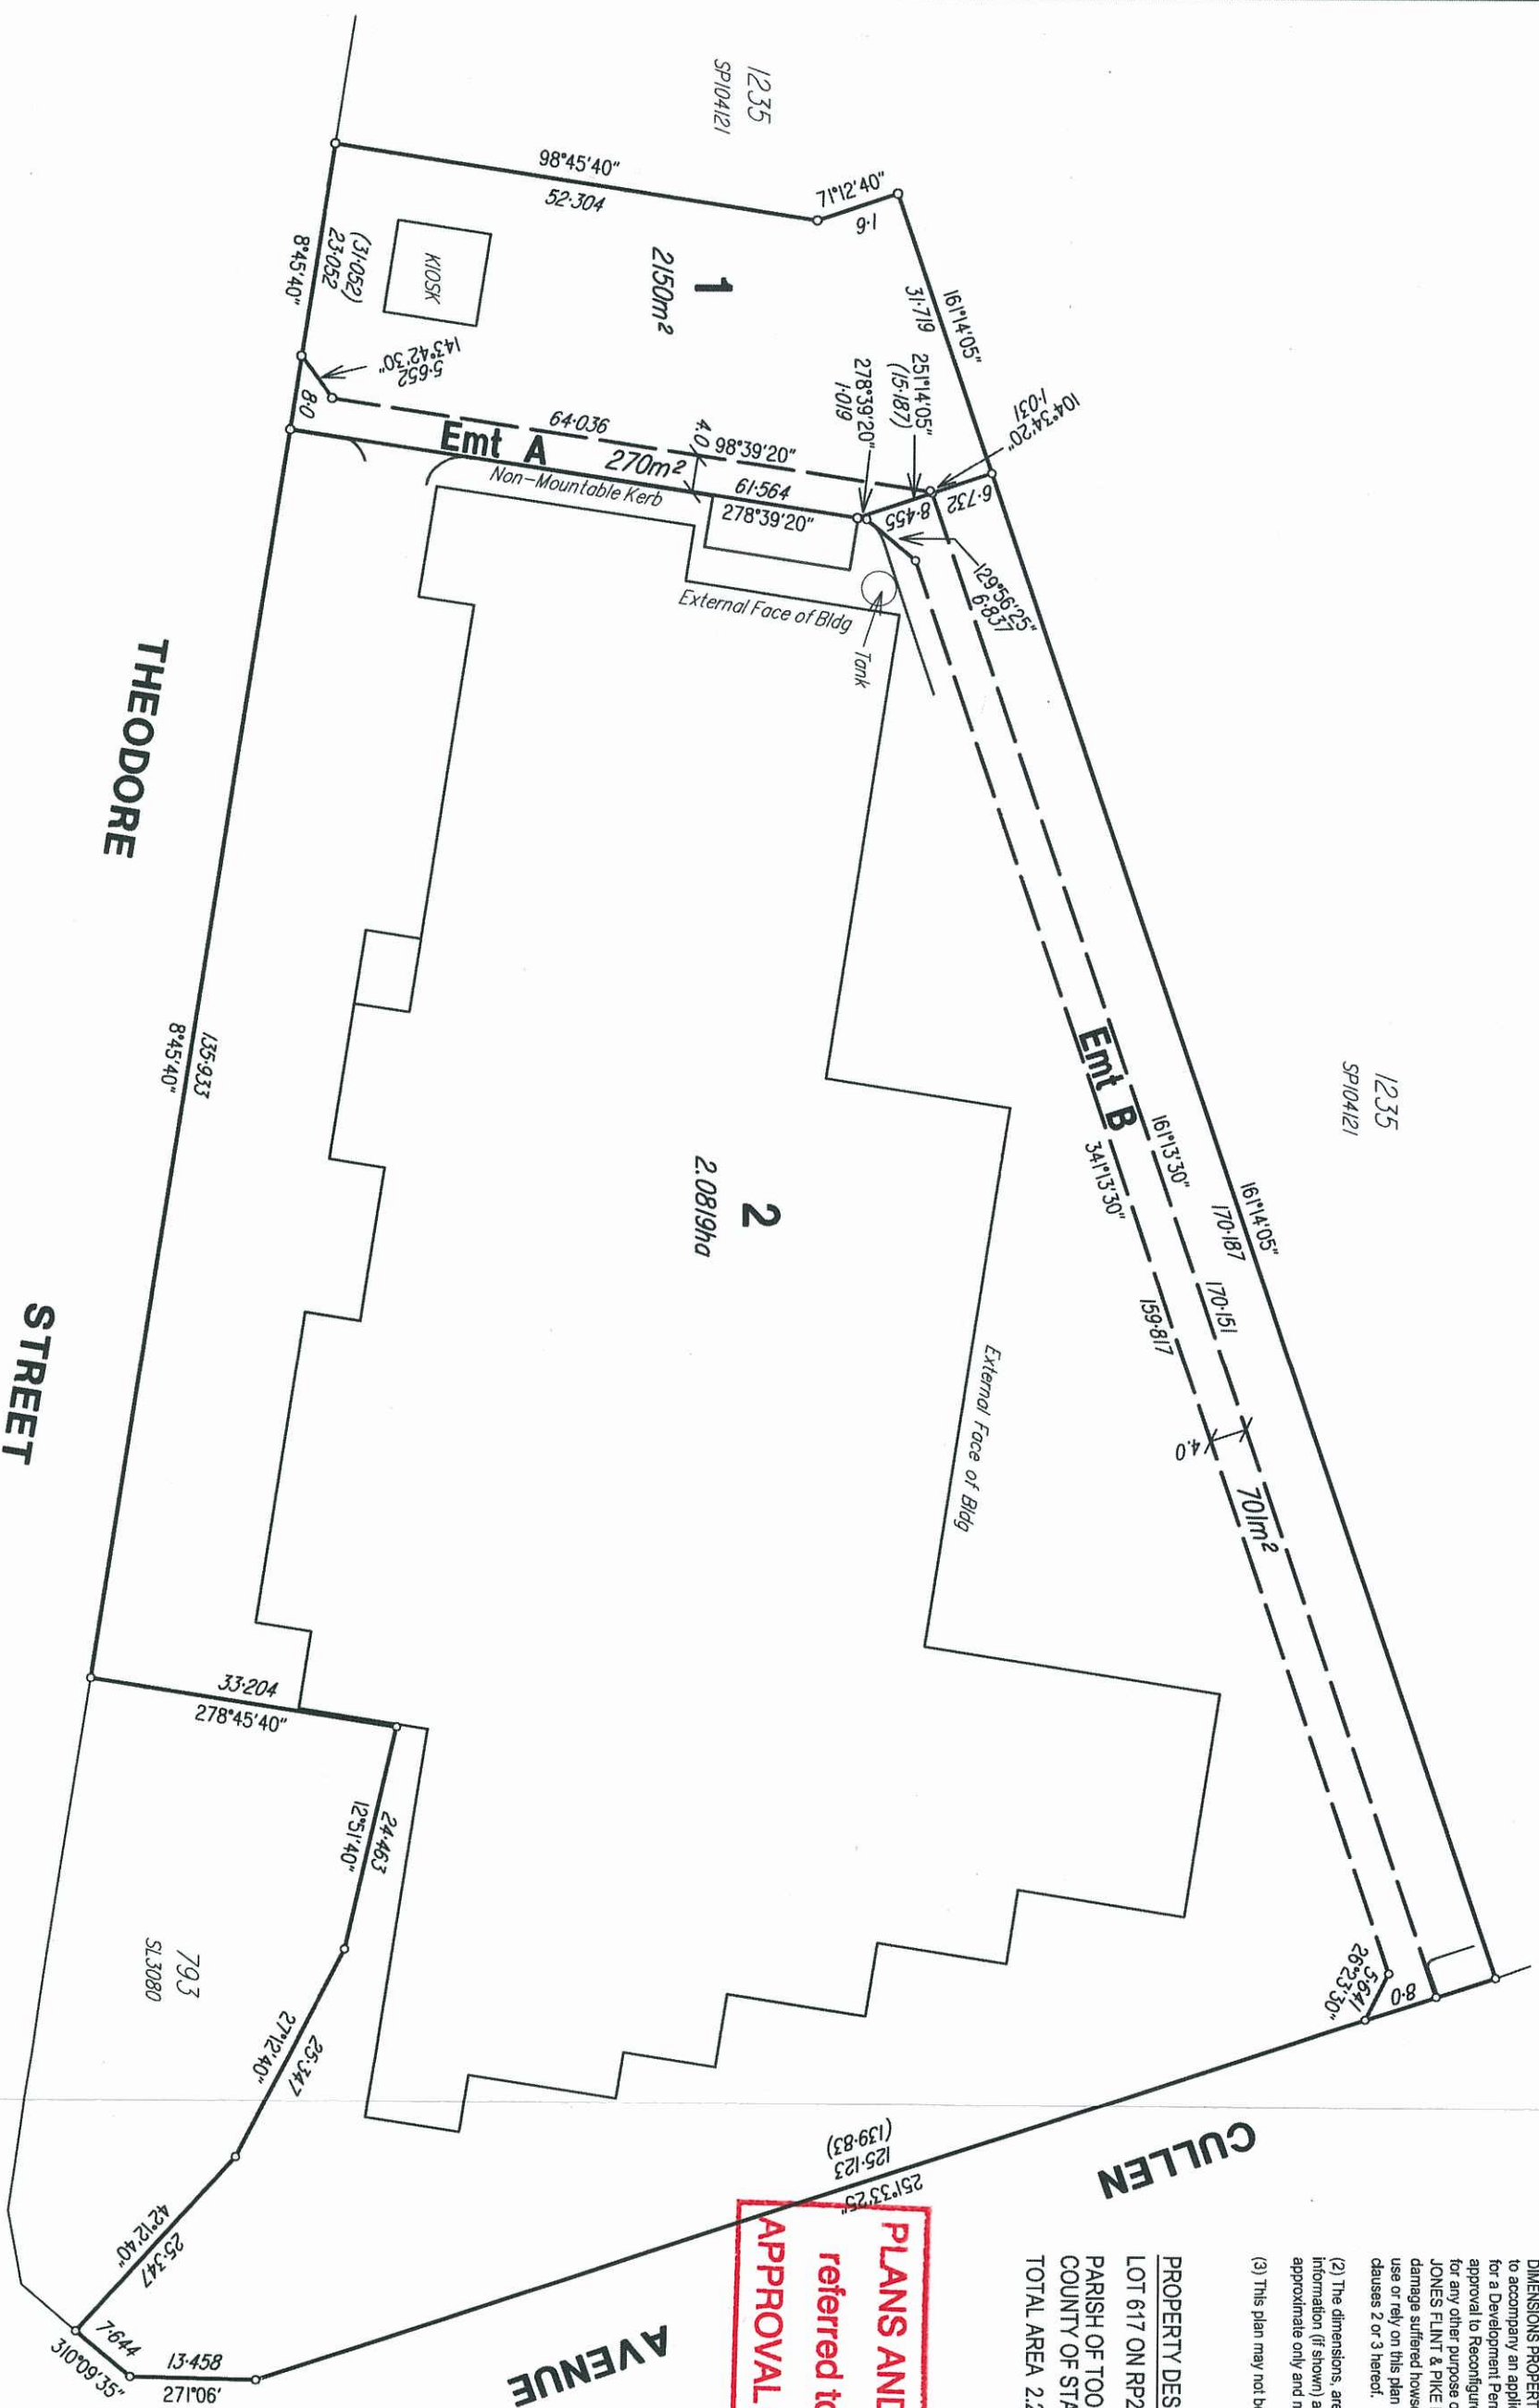

STREET

THEODORE

AVENUE

JFP

JONES FLINT & PIKE

DEVELOPMENT CONSULTANTS
PLANNING, URBAN DESIGN, SURVEYING, ENGINEERING, LANDSCAPE ARCHITECTURE

BRISSBANE, SUNSHINE COAST, GLADSTONE

BRISSBANE - JFP HOUSE
Cnr Erskine & Maribahn Streets,
Brisbane, QLD 4000
Telephone (07) 3844 7161

JONES FLINT & PIKE PTY. LTD. A.C.N. 005 44 940
www.jfp.com.au



SCALE 0 7.5 15 22.5 30 37.5 45 metres

THE SCALE SHOWN IS ORIGINAL DRAWING SCALE - (A3 SIZE)

DO NOT SCALE FROM THIS DRAWING - USE ONLY THE DIMENSIONS PROVIDED - IF IN DOUBT PLEASE ENQUIRE

(A3) 1:750

designed	JLP	COPYRIGHT © 2009 JONES PLANT & PINE PTY LTD	
drawn	ADW	THIS DOCUMENT MAY NOT BE COPIED OR TRANSMITTED IN ANY FORM OR BY ANY MEANS IN PART OR IN WHOLE WITHOUT THE WRITTEN CONSENT OF JONES PLANT & PINE PTY LTD.	
checked	MTF		
approved	IT		datum 10217012

revision		date	init
attirent details			
	original issue	02.02.09	ADW
A	Changed Proposed Boundaries	13.02.09	ADW
B	Changed Emt to 4m	06.07.09	ADW
C	Added Truncation to Emt	16.07.09	ADW
D	Added Emt to Lot 2 (Emt B) + Changed Emt in Lot 1 (Emt A)	22.07.09	ADW

KINGSFORD SMITH CORPORATE PARK - EAGLE FARM
DIMENSION PROPERTY GROUP

sheet 1 of 1 sheets
drawing number
B2957-03/D
file name
B2957-03-D.dwg
date 22nd July 2009