



AMENDED IN RED

26 NOV 2015


By: JENNIFER DAVISON (name)

MEDQ

PLANS AND DOCUMENTS
referred to in the PDA APPROVAL

27 NOV 2015

MEDQ

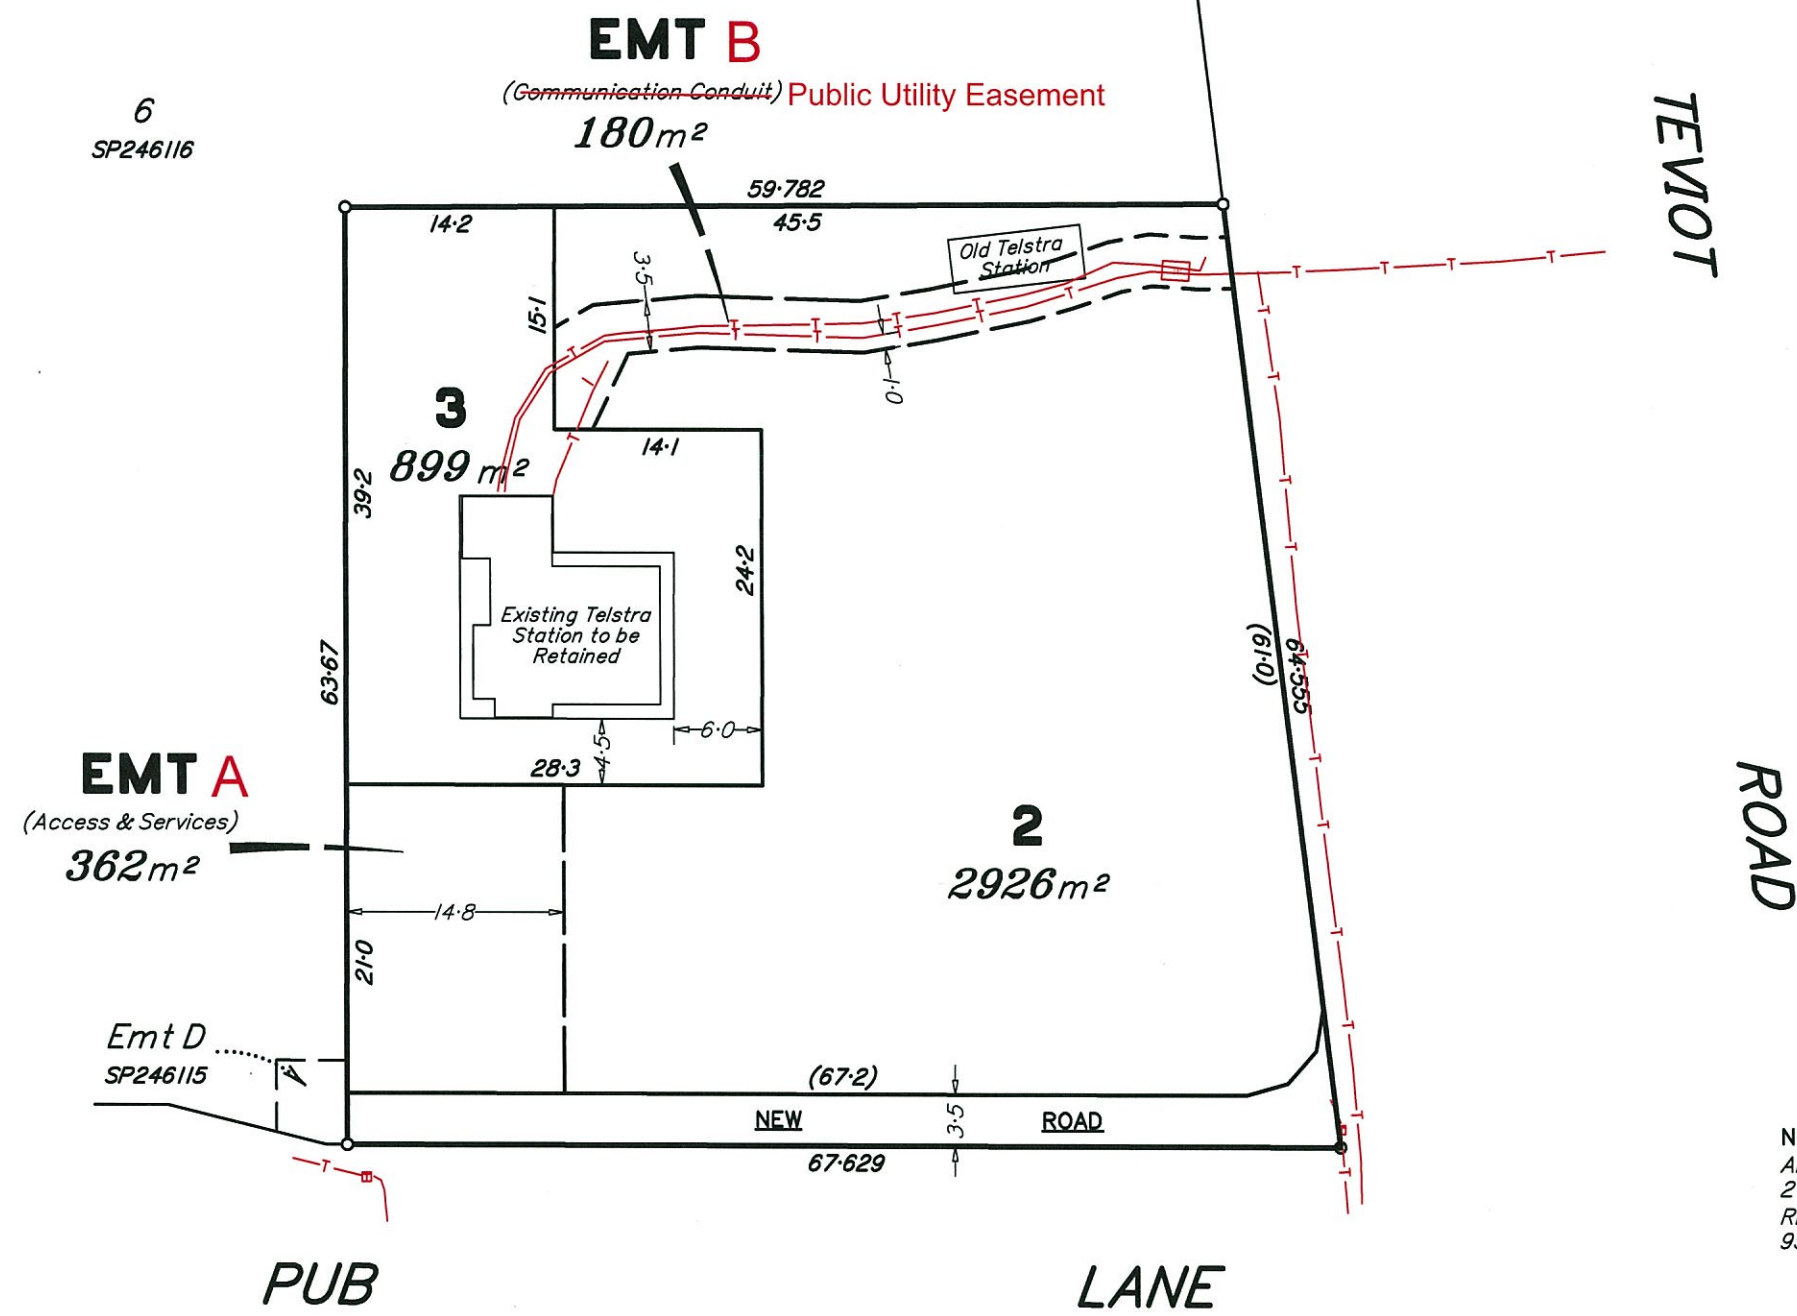

NOTE!

An Easement applies over the whole of Proposed Lot 2 restricting building height to 23.0 metres above RL 72.0 AHD (No Structures permitted above RL 95.0 derived from PSM113371 RL 66.017 AHD)

STATISTICS

Total Area of Subdivision - 4070 m²

Number of Lots - 2

Area of New Road - 245 m²

Scale 1:500 - Lengths are in Metres.

5 0 5 10 15 20 25 30 35 40 45 50 55 60 65 70

dtS urban planning, surveying & development

Brisbane

PO Box 361 Paddington QLD 4064
Ph: 07 3118 0600
brisbane@dtsgld.com.au

Mackay

PO Box 11711, Mackay Caneland QLD 4740
Ph: 1300 278 783
mackay@dtsgld.com.au



Notes

This plan has been prepared by DTS as a proposal plan and should not be used for any other purpose. The information contained on this plan is approximate only, has not been verified and may be subject to change. The intellectual property on this plan remains the property of DTS. The contours shown on this plan have been derived from Detail Survey by DTS.

Client:		Charter Keck Cramer					
Plan of:		PROPOSED SUBDIVISION OF LOTS 2 & 3 AND EASEMENTS CANCELLING LOT 1 ON RP52978 PARISH OF PERRY COUNTY OF STANLEY LOCAL AUTHORITY LOGAN CITY COUNCIL					
Scale	Drawn	Design	Date	Drawing File	Project No.	Drawing No.	Rev
1:500	DG	***	15/08/2014	B140016P1.dwg	BNE140016	A3-4507	G



AMENDED IN RED

26 NOV 2015


By: JENNIFER DAVIS (name)

MEDQ

PLANS AND DOCUMENTS
referred to in the PDA APPROVAL

27 NOV 2015

MEDQ

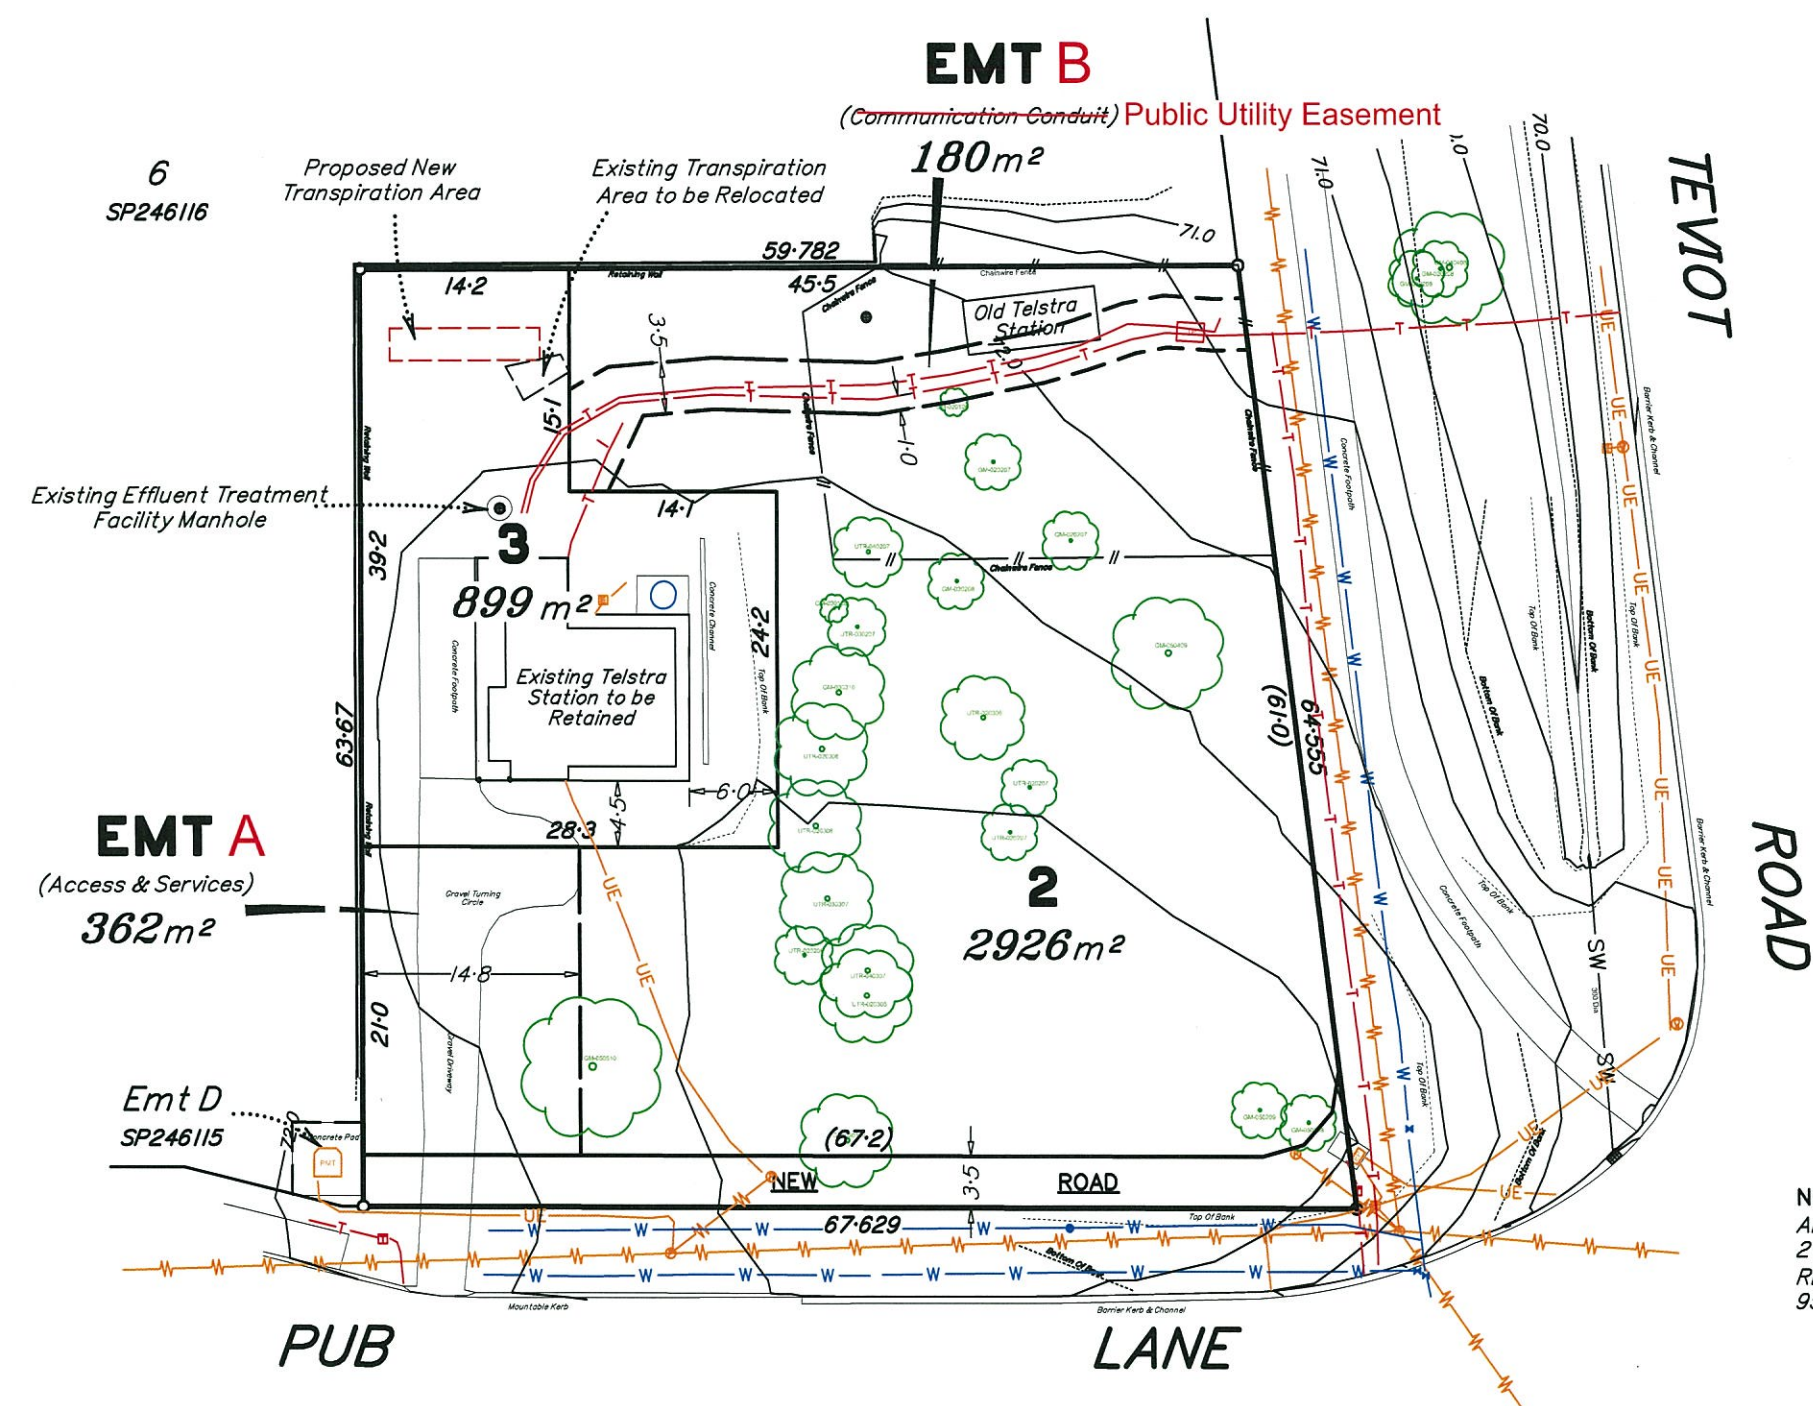

NOTE!
An Easement applies over the whole of Proposed Lot 2 restricting building height to 23.0 metres above RL 72.0 AHD (No Structures permitted above RL 95.0 derived from PSM113371 RL 66.017 AHD)


STATISTICS

Total Area of Subdivision – 4070 m²

Number of Lots – 2

Area of New Road – 245 m²

Scale 1:500 – Lengths are in Metres.

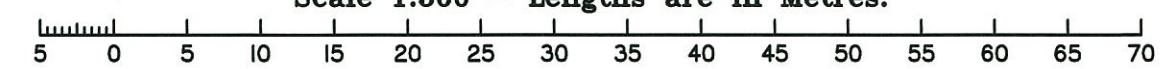



urban planning, surveying
& development



FS 520315



Brisbane

PO Box 361 Paddington QLD 4064
Ph: 07 3118 0600
brisbane@dtsqld.com.au

Mackay

PO Box 11711, Mackay Caneland QLD 4740
Ph: 1300 278 783
mackay@dtsqld.com.au

Notes

This plan has been prepared by DTS as a proposal plan and should not be used for any other purpose. The information contained on this plan is approximate only, has not been verified and may be subject to change. The intellectual property on this plan remains the property of DTS. The contours shown on this plan have been derived from Detail Survey by DTS.

Client:		Charter Keck Cramer						
Plan of:		PROPOSED SUBDIVISION OF LOTS 2 & 3 AND EASEMENTS CANCELLING LOT 1 ON RP52978 PARISH OF PERRY COUNTY OF STANLEY LOCAL AUTHORITY LOGAN CITY COUNCIL						
Scale	Drawn	Design	Date	Drawing File	Project No.	Drawing No.	Rev	
1:500	DG	***	10/11/2015	B140016P1.dwg	BNE140016	A3-4507	G1	