


DEVELOPMENT CONTROLS

- Approved Temporary Uses – "Educational Establishment" and "Community Facility"
- Duration of Approval = This PDA Development Approval is valid until 15 January 2021 (5 years from Decision date)
- Building envelope = 
- Maximum Gross Floor Area (GFA) = 160m²
- Temporary buildings = 3 x modified demountable buildings or equivalent (including male / female amenities)
- Temporary buildings and structures are to be single storey only

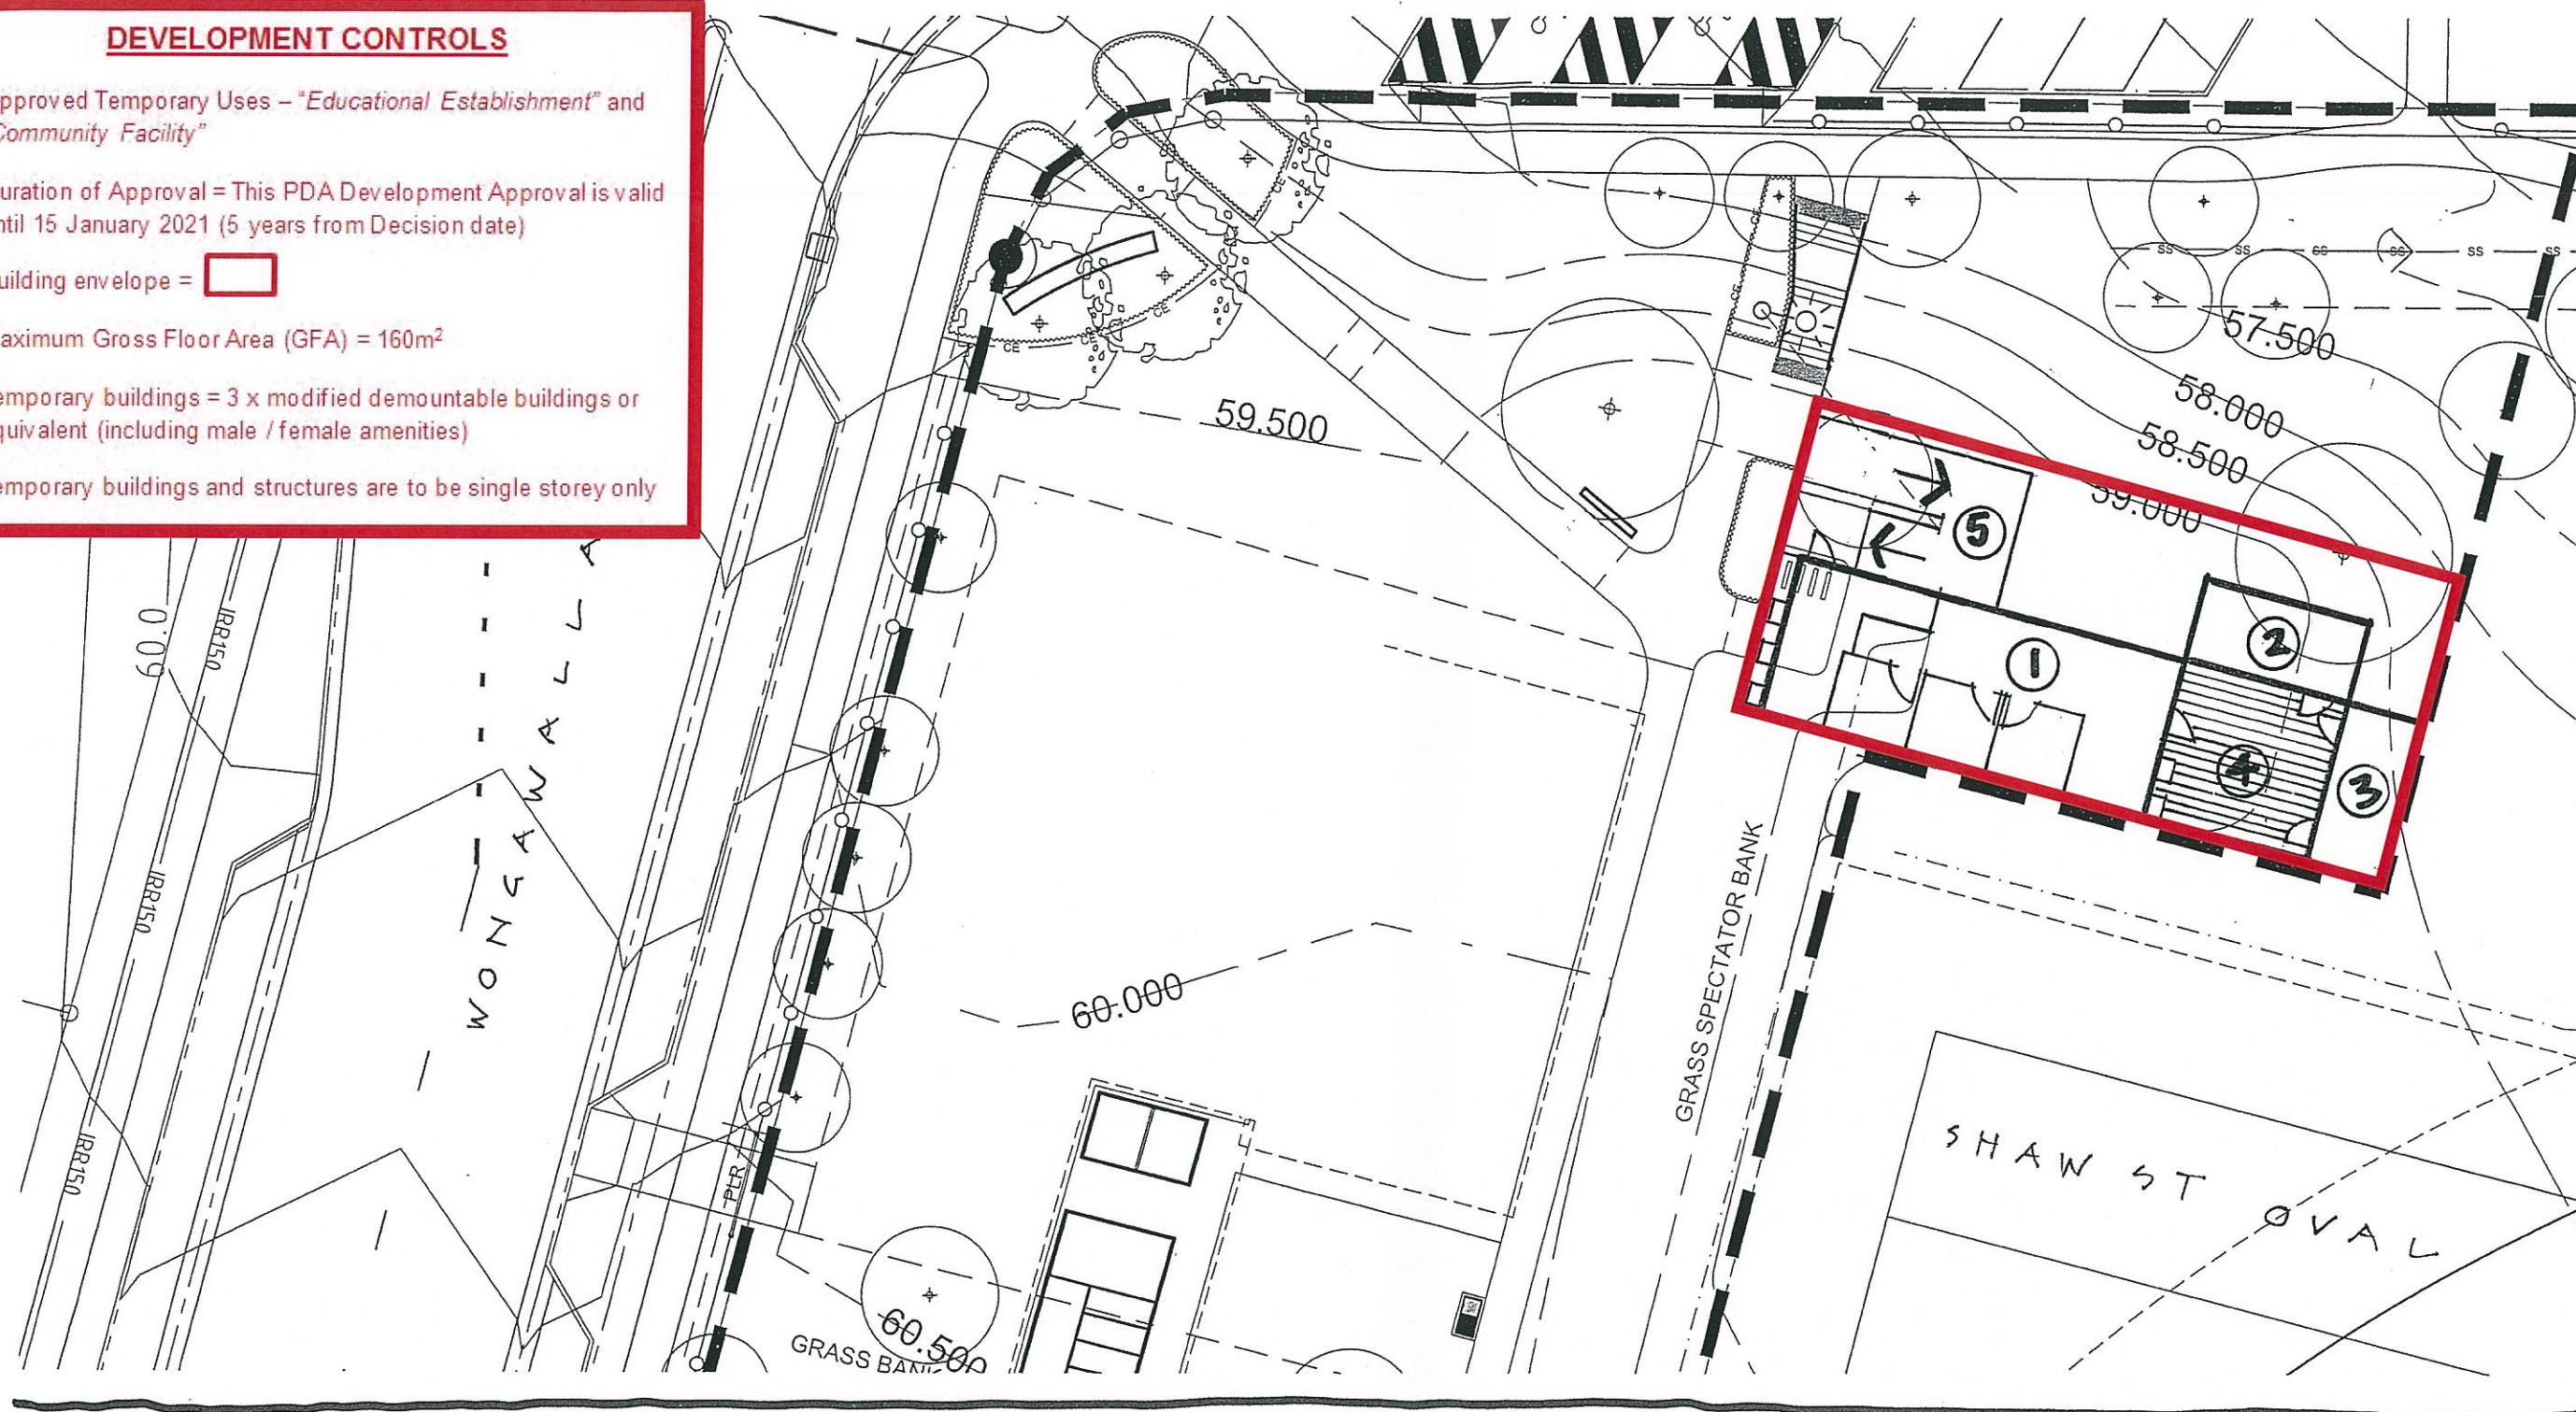

PLANS AND DOCUMENTS
referred to in the PDA APPROVAL

15 JAN 2016

MEDQ

THE WORKSHOP AT YARRABILBA -WORKFORCE AND COMMUNITY DEVELOPMENT CENTRE PLAN OF DEVELOPMENT

24/10/2015

0m 2.5m 5.0m 7.5m 10.0m 12.5m
1:2500