


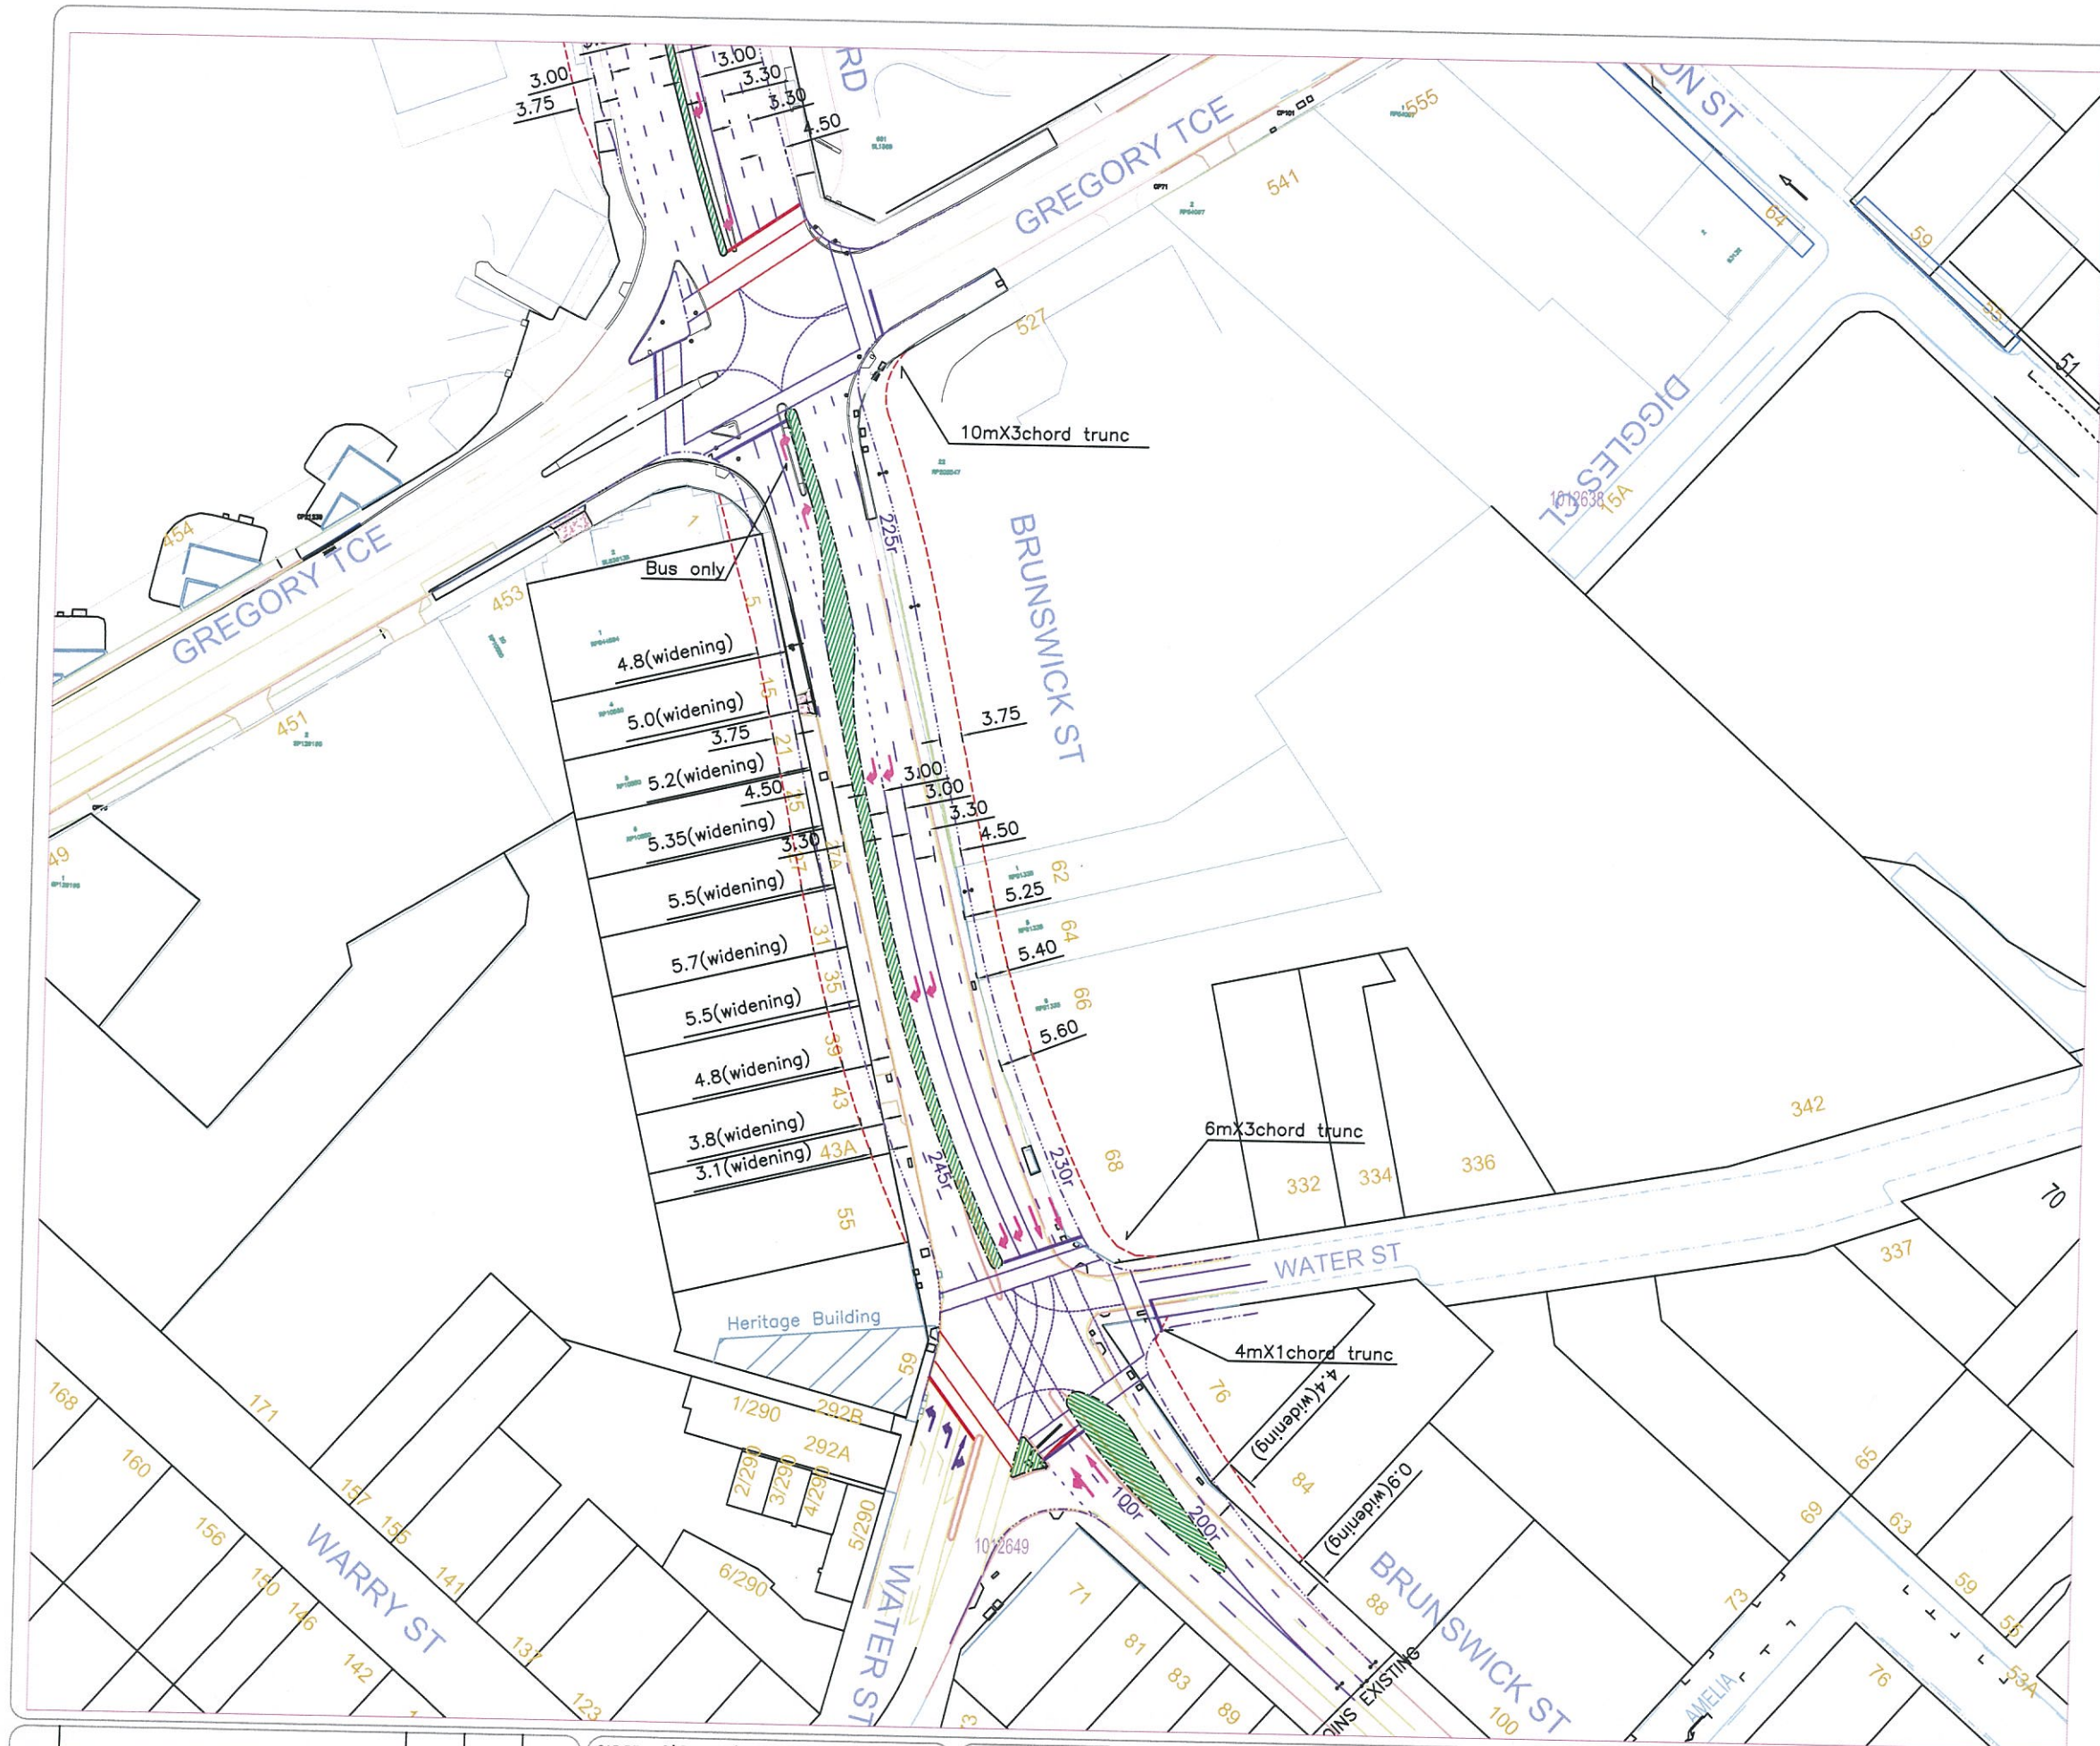

CONCEPT PLAN
FOR COMMENTS ONLY

REDUCED COPY
HALF SIZE

PLANS AND DOCUMENTS
referred to in the PDA APPROVAL

18 FEB 2016

MEDQ



NOTE

THE REAL PROPERTY BOUNDARIES SHOWN ON THIS CONCEPT PLAN ARE INDICATIVE ONLY. EXTREME CARE SHOULD BE EXERCISED IN THE USE OF THIS INFORMATION.

VARIATIONS IN CONCEPT TO BE APPROVED BY BCC TRANSPORT & TRAFFIC BRANCH (NETWORK INFORMATION).

FINAL DESIGN PLANS MUST INDICATE THE LOCATION OF THE ACTUAL BOUNDARIES ON BOTH SIDES OF THE ROAD RESERVE, AFTER THEY HAVE BEEN IDENTIFIED BY A LICENSED SURVEYOR.

LEGEND

EXISTING PROPERTY BOUNDARY ———

KERB AND CHANNEL - - - - -

KERB ONLY - - - - -

PROPOSED PROPERTY REQUIREMENT - - - - -

ISSUE	AMENDMENT	DRAWN DATE	CHK'D DATE	APPR'D DATE
A	Original Issue			

CAD REF: G:\PROJECTS\DRAWINGS\brunswick-aerial.DWG

FULL SIZE A1

DIVISIONAL MANAGER
BRISBANE INFRASTRUCTURE

MANAGER
TRANSPORT AND TRAFFIC

DESIGNED	CVT 6-7-12	FILE NO.	
TRACED		SURVEY NO.	
CHECKED		ASSOCIATED PLANS	



BRISBANE CITY COUNCIL – BRISBANE INFRASTRUCTURE

CONCEPT DESIGN
PROPOSED ROADWORKS
BRUNSWICK ST– FORTITUDE VALLEY

NO. 1 IN SET OF 1

RPN677

A