


Ripley Road / Barrams Road Interim Intersection Layout

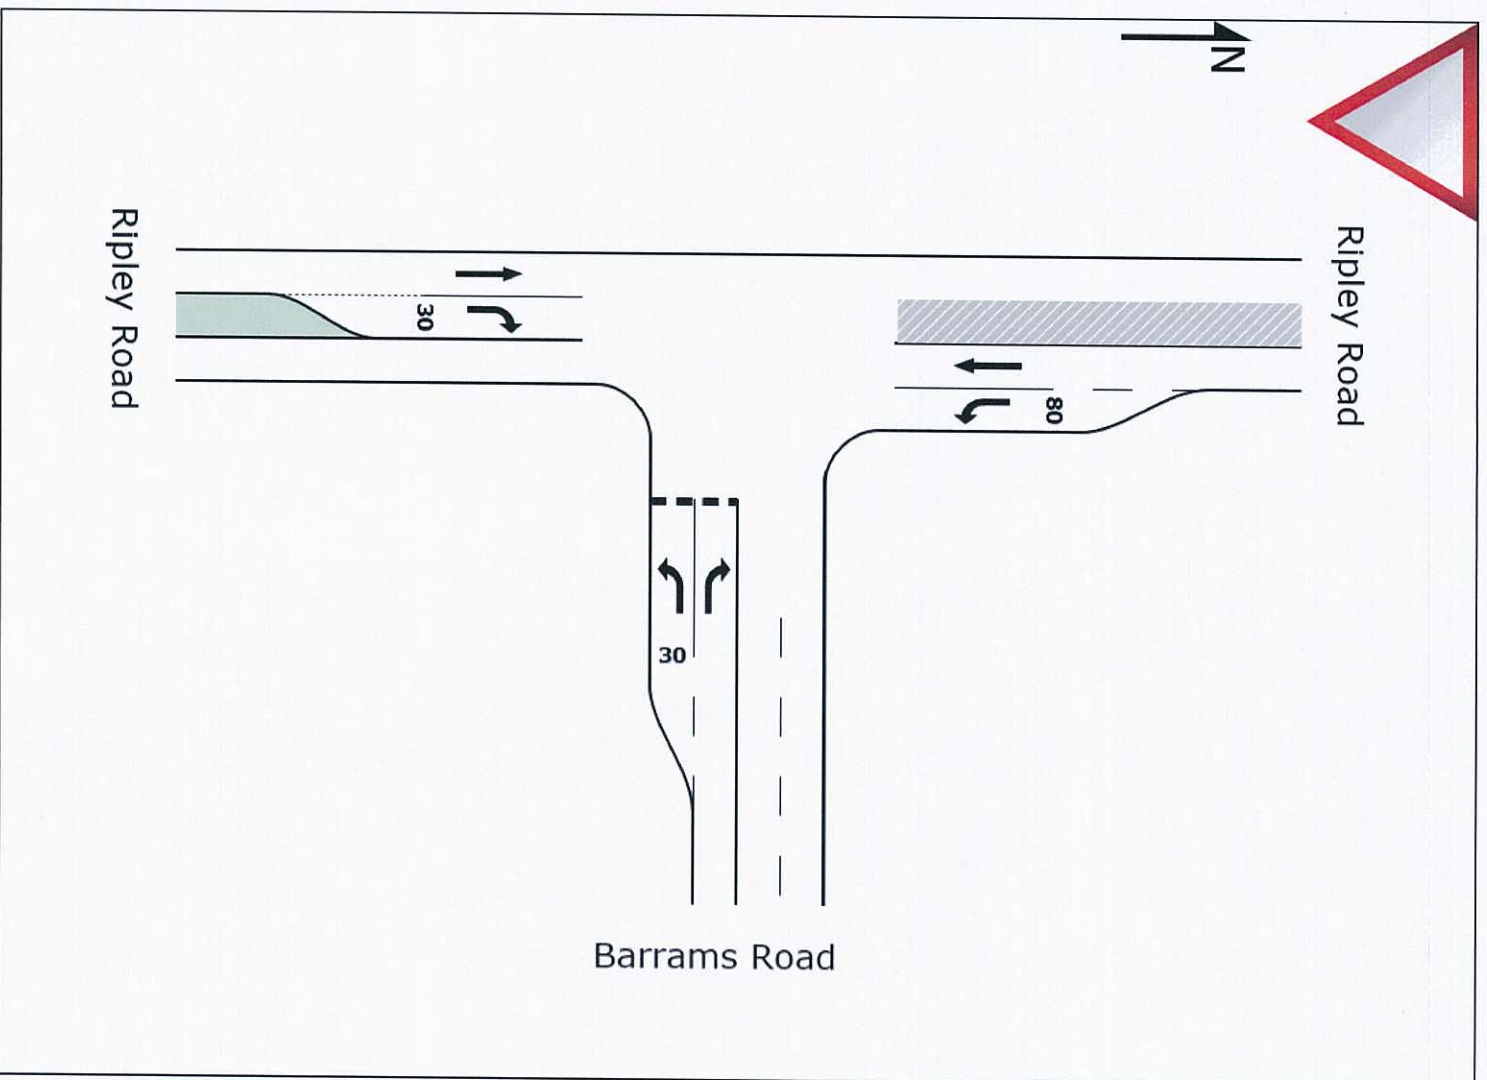

PLANS AND DOCUMENTS


referred to in the ULDA

APPROVAL dated 21 / 11 / 11

Plan No. Attachment A

Date 16/08/11

ROAD 1 / Barrams Road Ultimate Intersection Layout

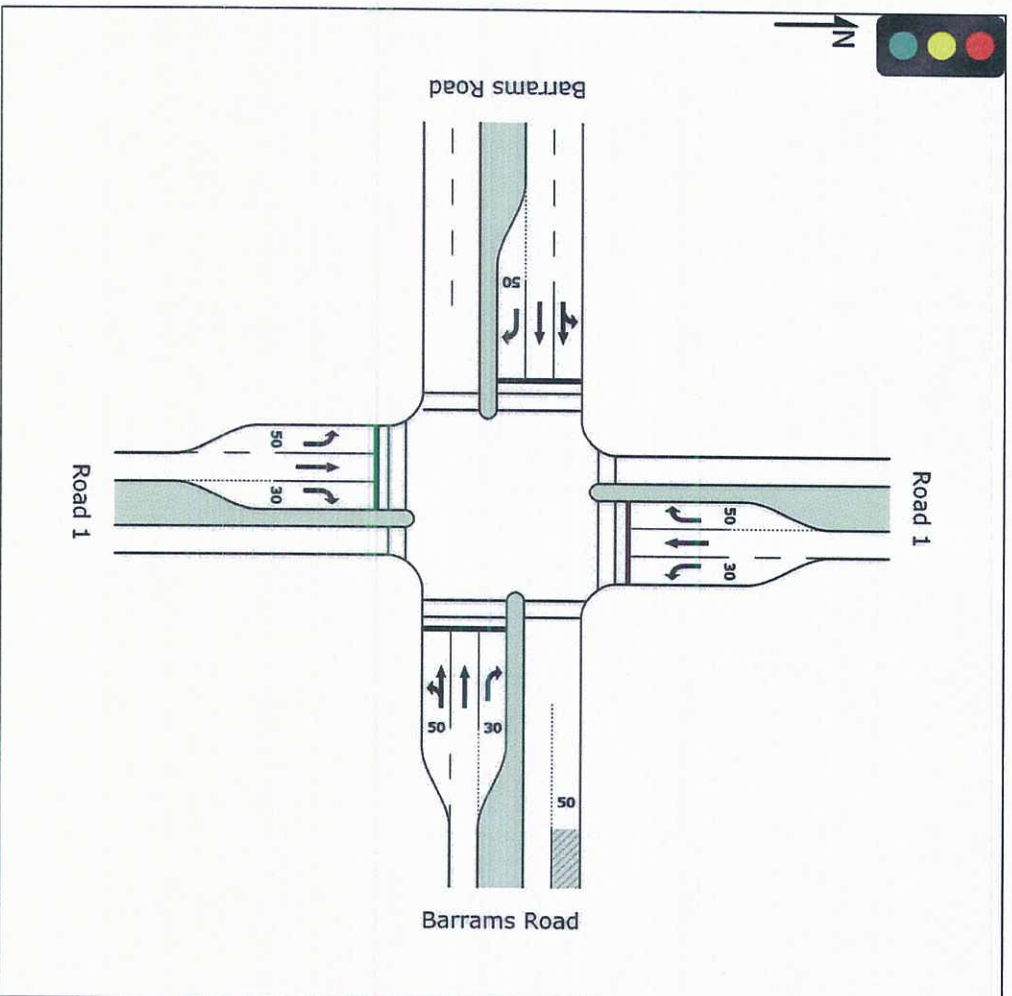

PLANS AND DOCUMENTS
referred to in the ULDA
APPROVAL dated 21/11/11

Plan No. Attachment B

Date 16/08/11