



AMENDED IN RED
14 APR 2011

By: PEITA MCCULLAH (name)
of the ULDA

PLANS AND DOCUMENTS
referred to in the ULDA
APPROVAL dated 15/4/2011

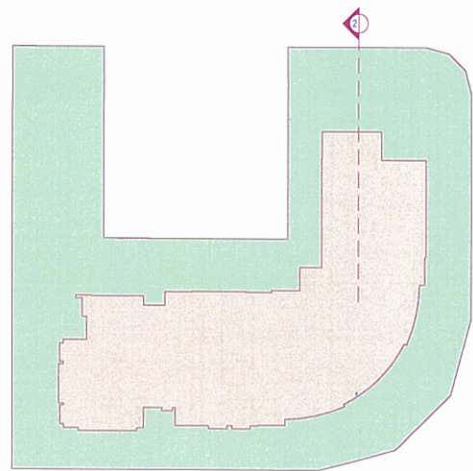

KEY PLAN

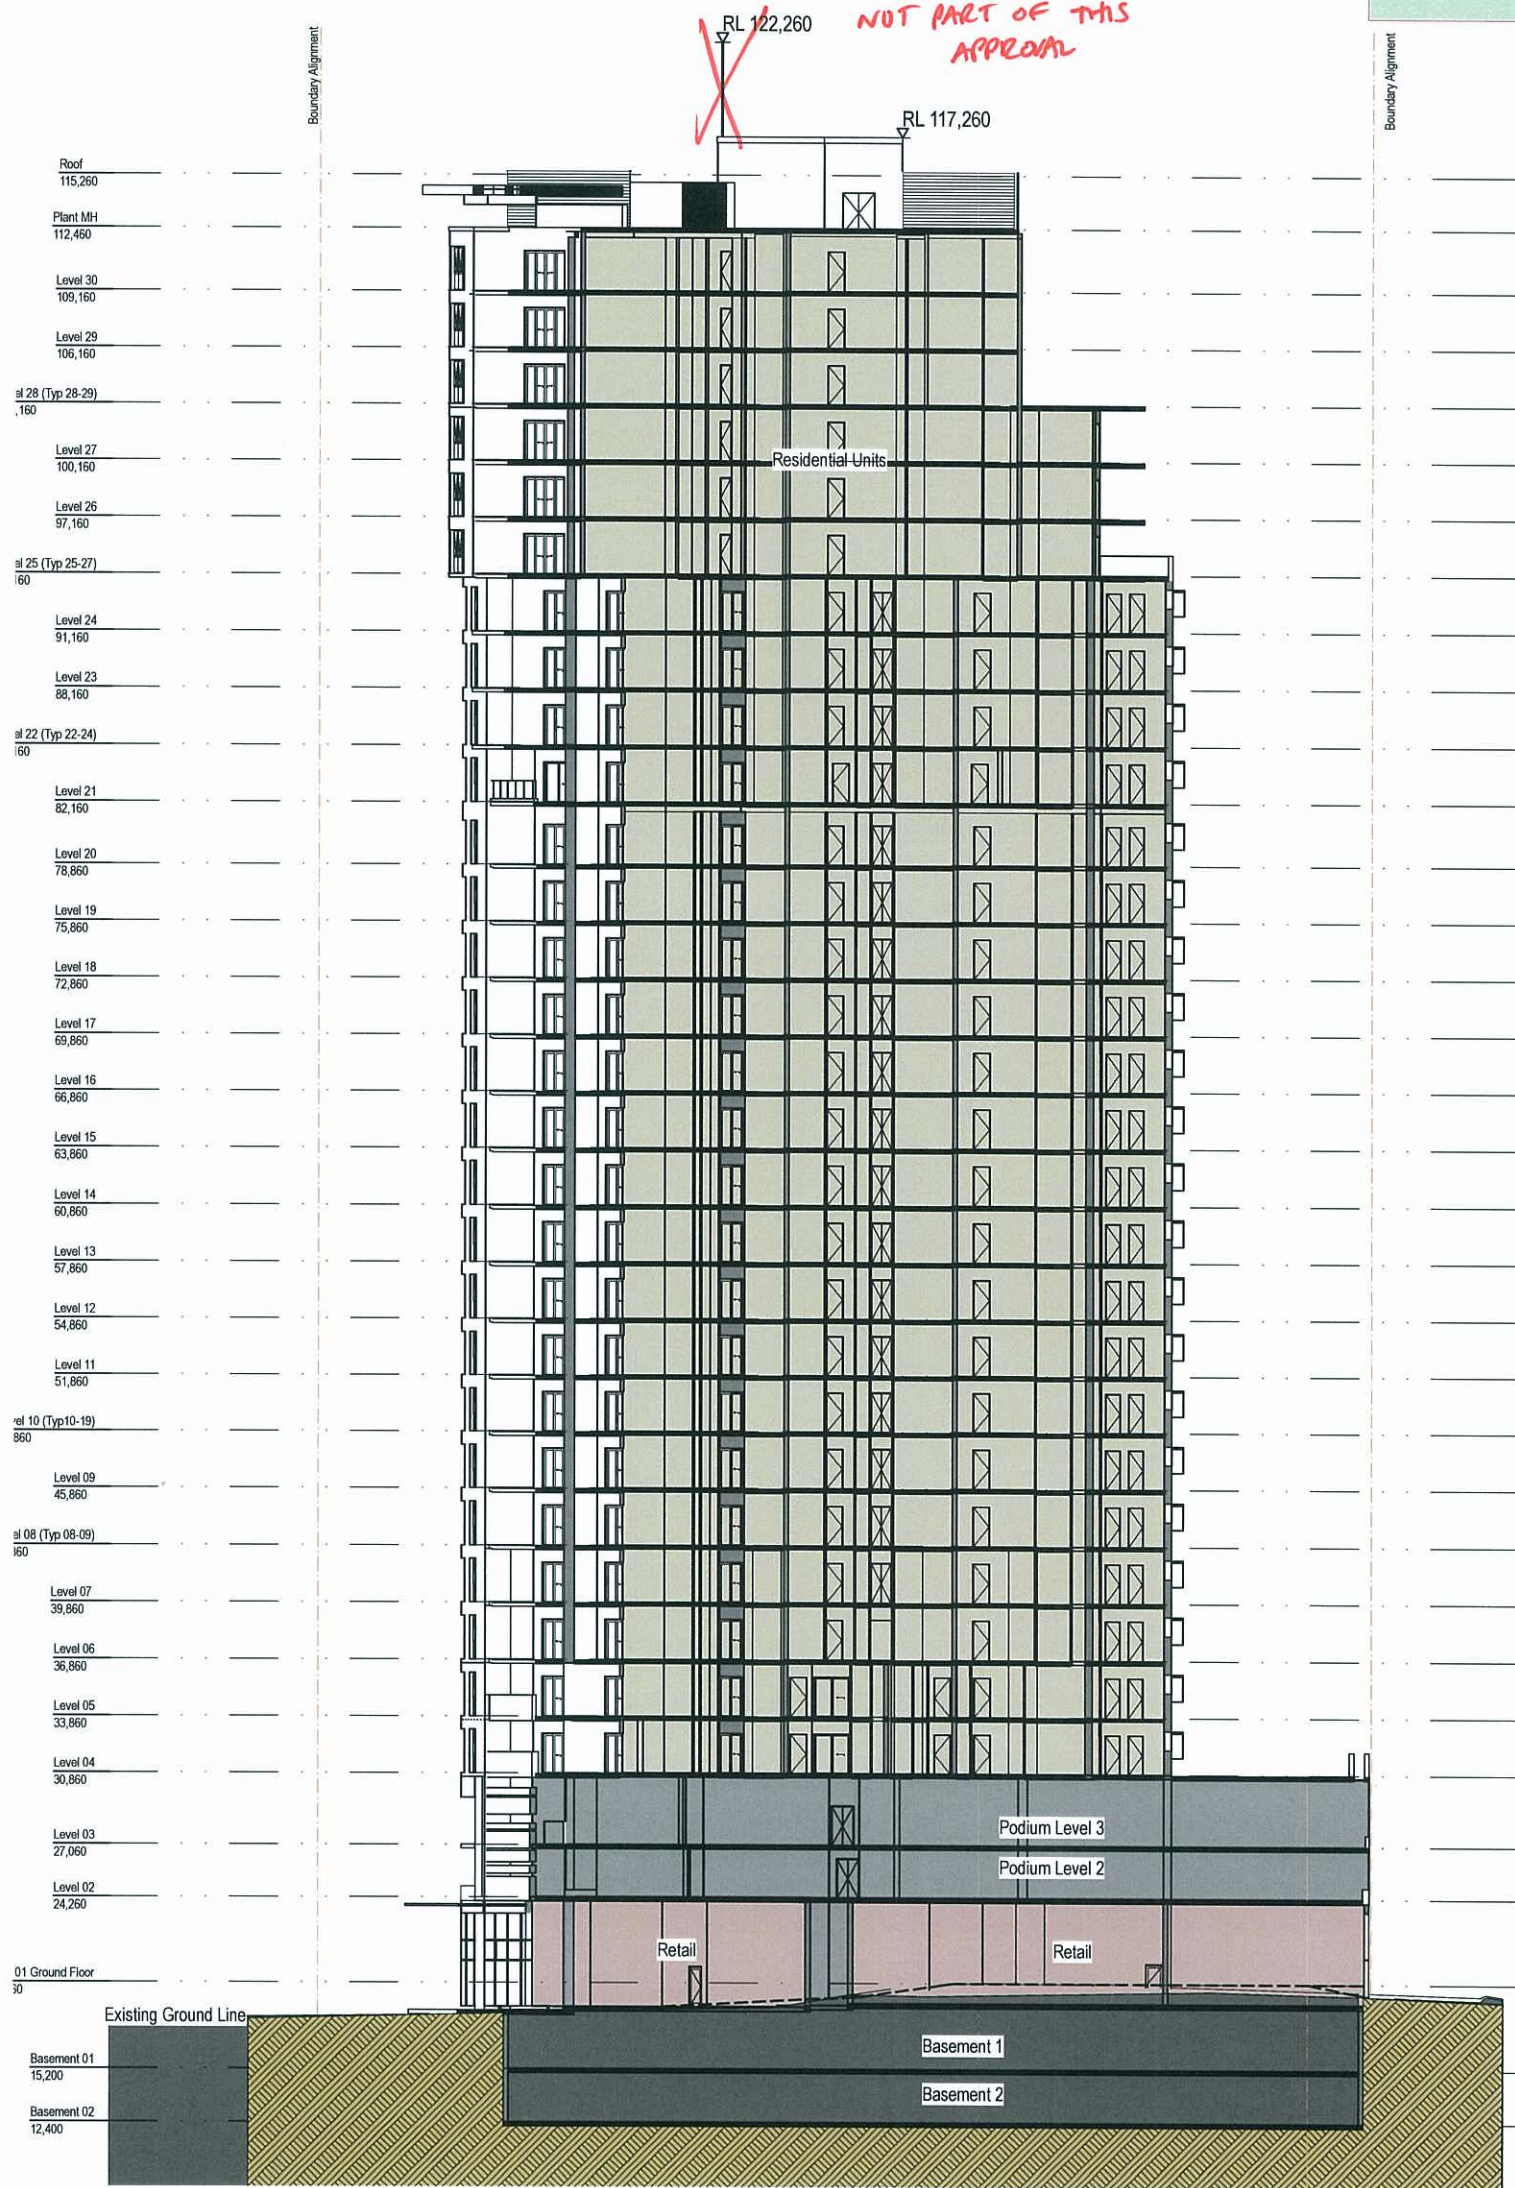

PROPOSED RESIDENTIAL DEVELOPMENT, CAMPBELL STREET, MAYNE ROAD & HAZELMOUNT STREET, BOWEN HILLS

SECTIONS - SHEET 2

METRO PROPERTY DEVELOPMENT PTY LTD



SCALE- 1:200 @ A1

APPROVED FOR ISSUE: PL



07/03/2011 ©

A-DA-023-B JOB NO: METR0004



AMENDED IN RED
14 APR 2011
By: PETA MCLULLAH (name)
of the ULDA

PLANS AND DOCUMENTS
referred to in the ULDA
APPROVAL dated 15 / 4 / 2011

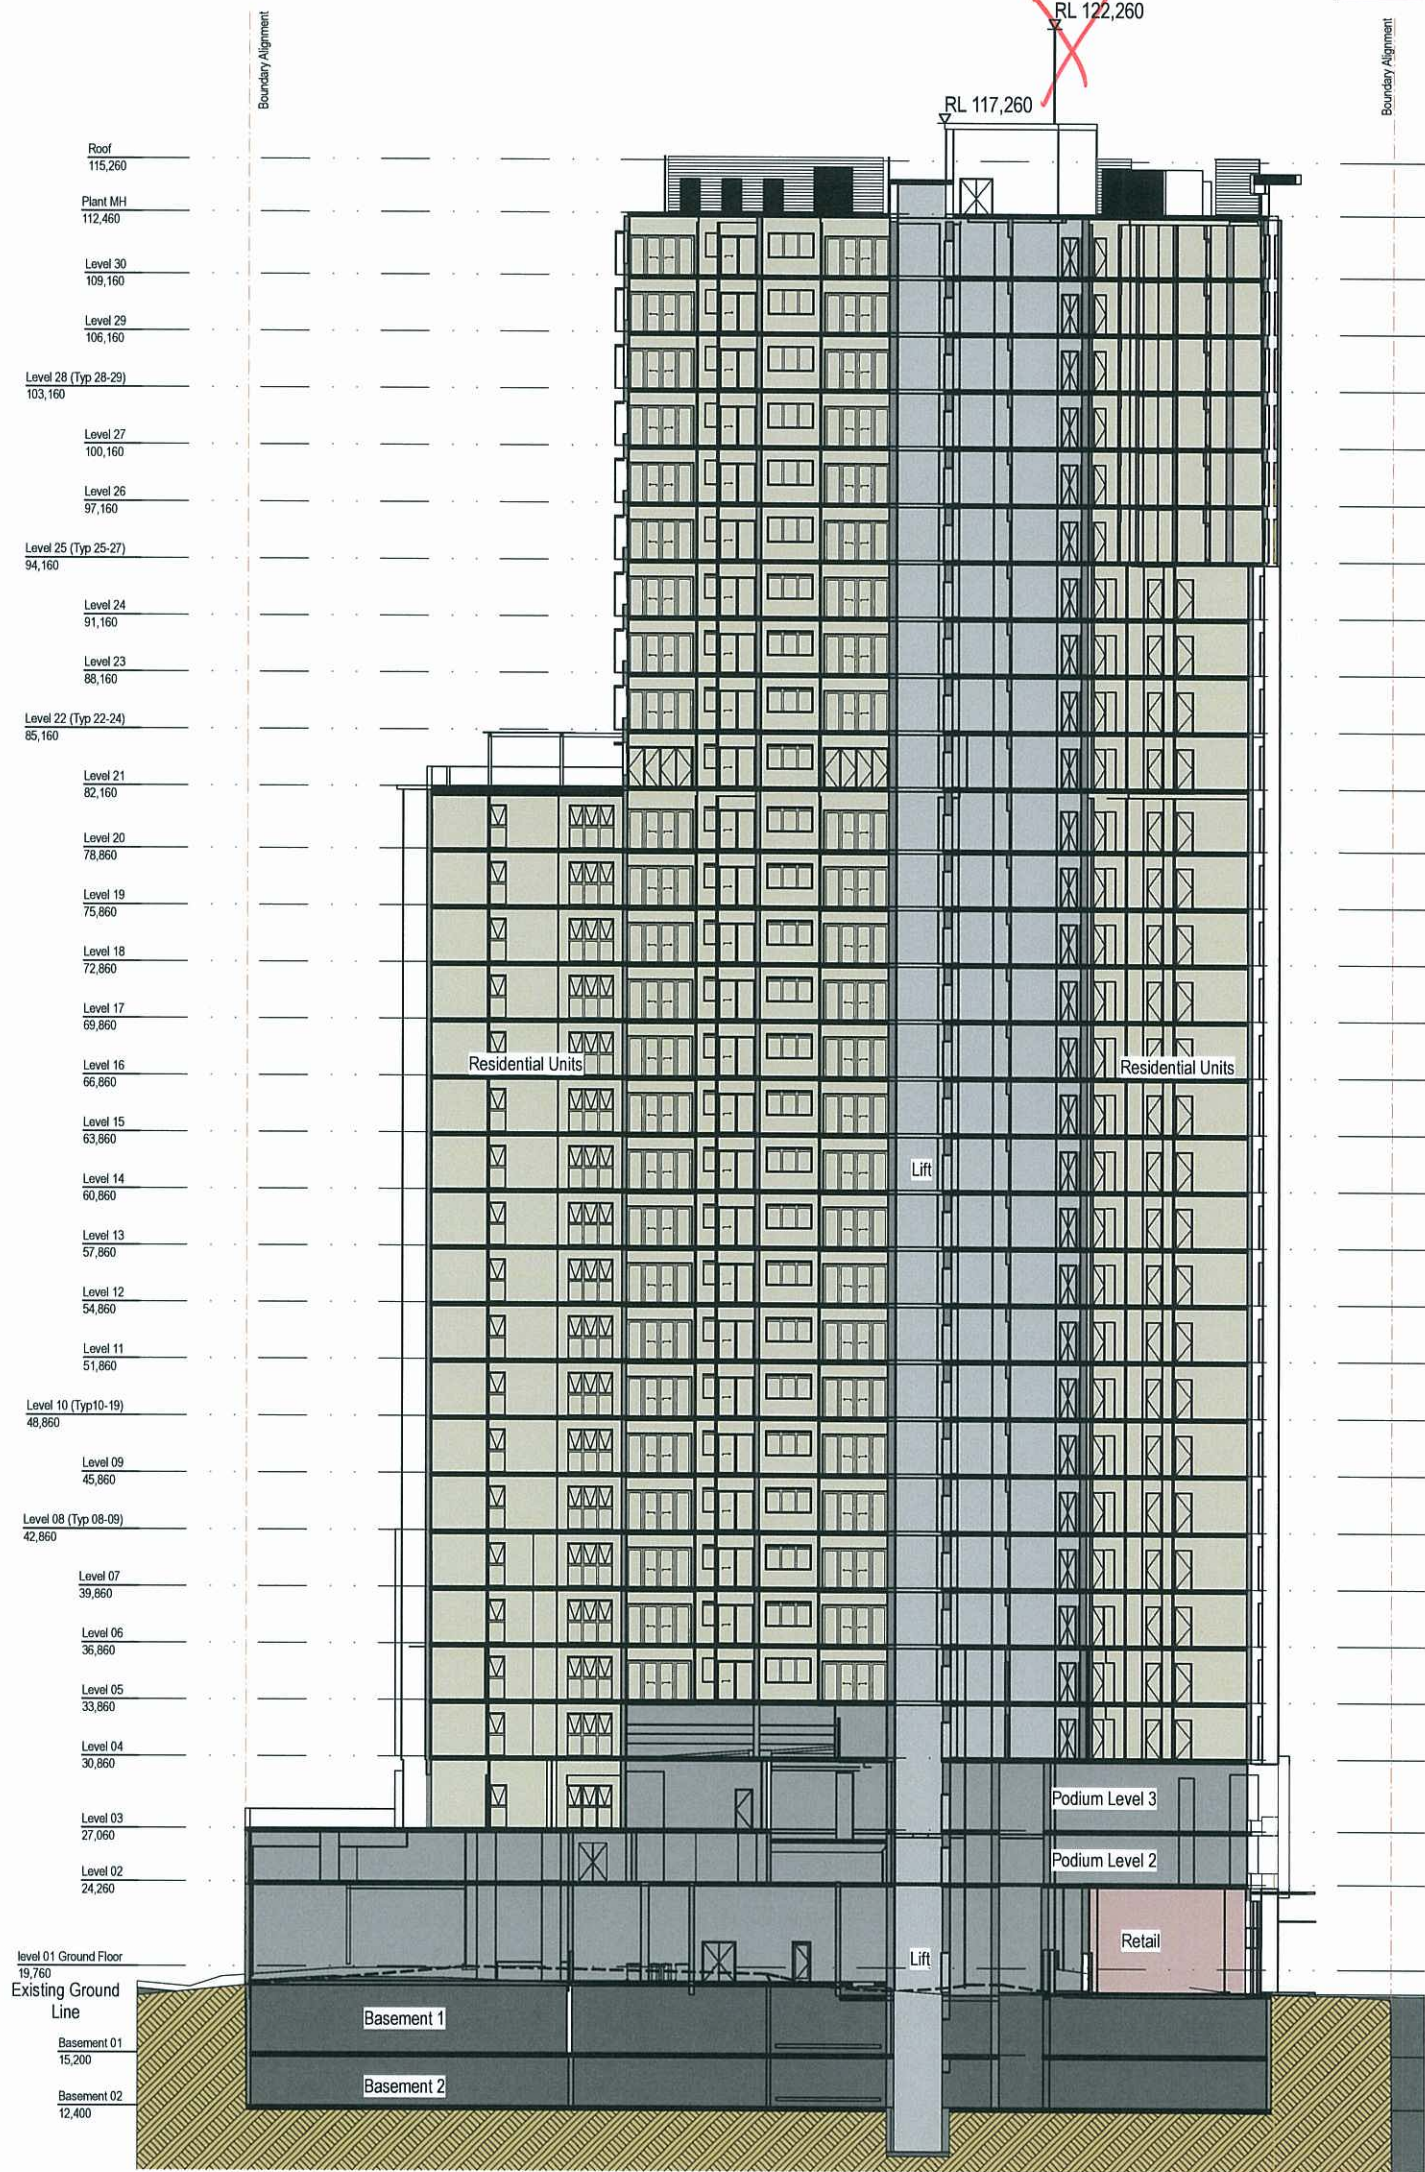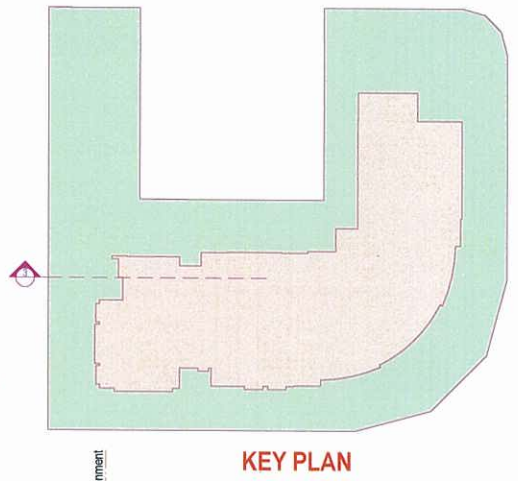


PROPOSED RESIDENTIAL DEVELOPMENT, CAMPBELL STREET, MAYNE ROAD & HAZELMOUNT STREET, BOWEN HILLS

SECTIONS - SHEET 3

METRO PROPERTY DEVELOPMENT PTY LTD

ML Design Pty Ltd
ACN 100 492 304
ABN 89 159 048 228
Plot Date: 8/04/2011
File Path: I:\BNSVR\10\METR0004_Layou

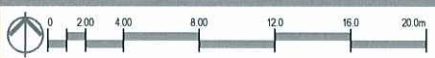

SCALE: 1:200 @ A1

APPROVED FOR ISSUE: PL

07/03/2011 ©

A-DA-024-B JOB NO: METR0004

ML Design
architecture | master planning | urban design | interior design

AMENDED IN RED


14 APR 2011

By: PETRA NICKOLLOU (name)
of the ULDA

PLANS AND DOCUMENTS
referred to in the ULDA
APPROVAL dated 15/4/2011

NOT PART OF
THIS APPROVAL

LIGHTNING CONDUCTOR POLE
GEO-GRAPHICAL CO-ORDINATES:
27d 26' 50" S
153d 02' 10" E
MGA CO-ORDINATES:
503 573.9 N
6 964 029.0 E

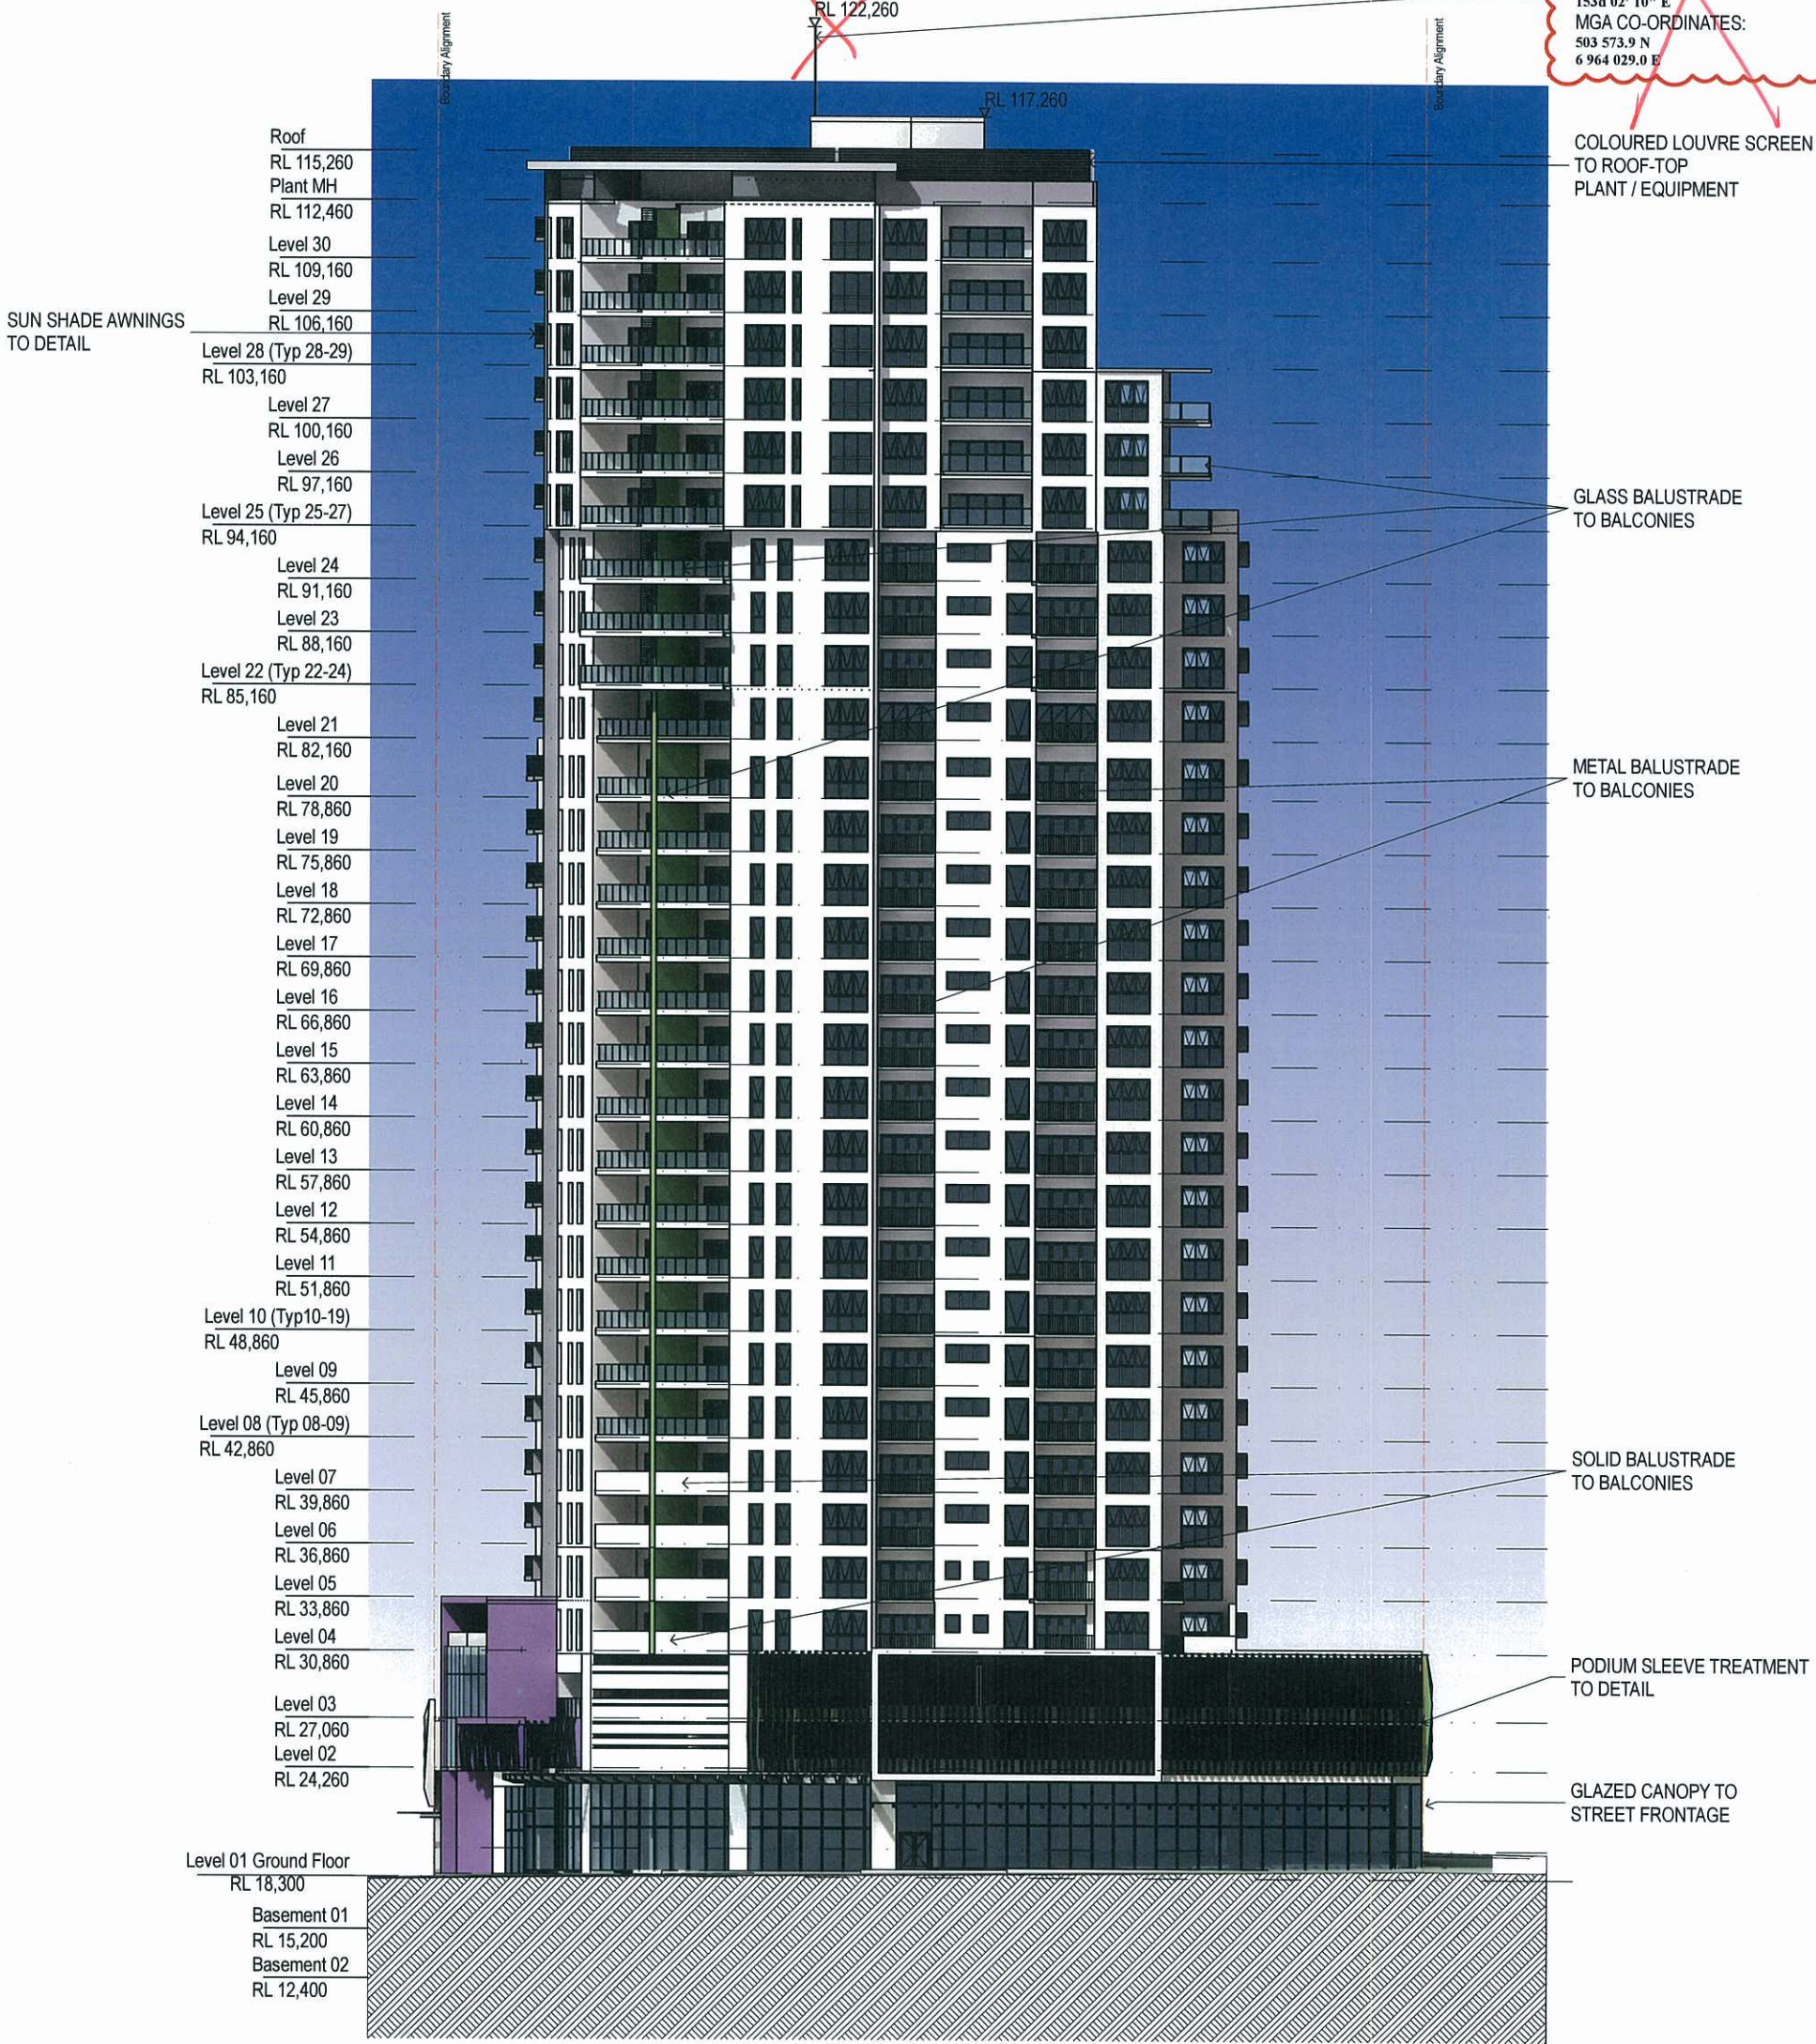

PROPOSED RESIDENTIAL DEVELOPMENT, CAMPBELL STREET, MAYNE ROAD & HAZELMOUNT STREET, BOWEN HILLS

ELEVATIONS - SHEET 1 (SOUTH)

METRO PROPERTY DEVELOPMENT PTY LTD

ML Design Pty Ltd
ACN 100 492 304
ABN 89 159 048 228
Plot Date: 8/04/2011
File Path: I:\work\BOWEN\10\METR0004_Layou

0 200 400 800 1200 1600 2000

SCALE: 1:200 @ A1

APPROVED FOR ISSUE: PL

21/03/2011 ©

A-DA-025-D

JOB NO: METR0004


MLDesign
architecture | master planning | urban design | interior design

PLANS AND DOCUMENTS
referred to in the ULDA
APPROVAL dated 15 / 4 / 2011

A MENDED IN RED **D**
14 APR 2011
By: Peter McCallum (name)
of the ULDA

NOT PART OF
THIS APPROVAL

LIGHTNING CONDUCTOR POLE
GEO-GRAPHICAL CO-ORDINATES:
27d 26' 50" S
153d 02' 10" E
MGA CO-ORDINATES:
503 573.9 N
6 964 029.0 E

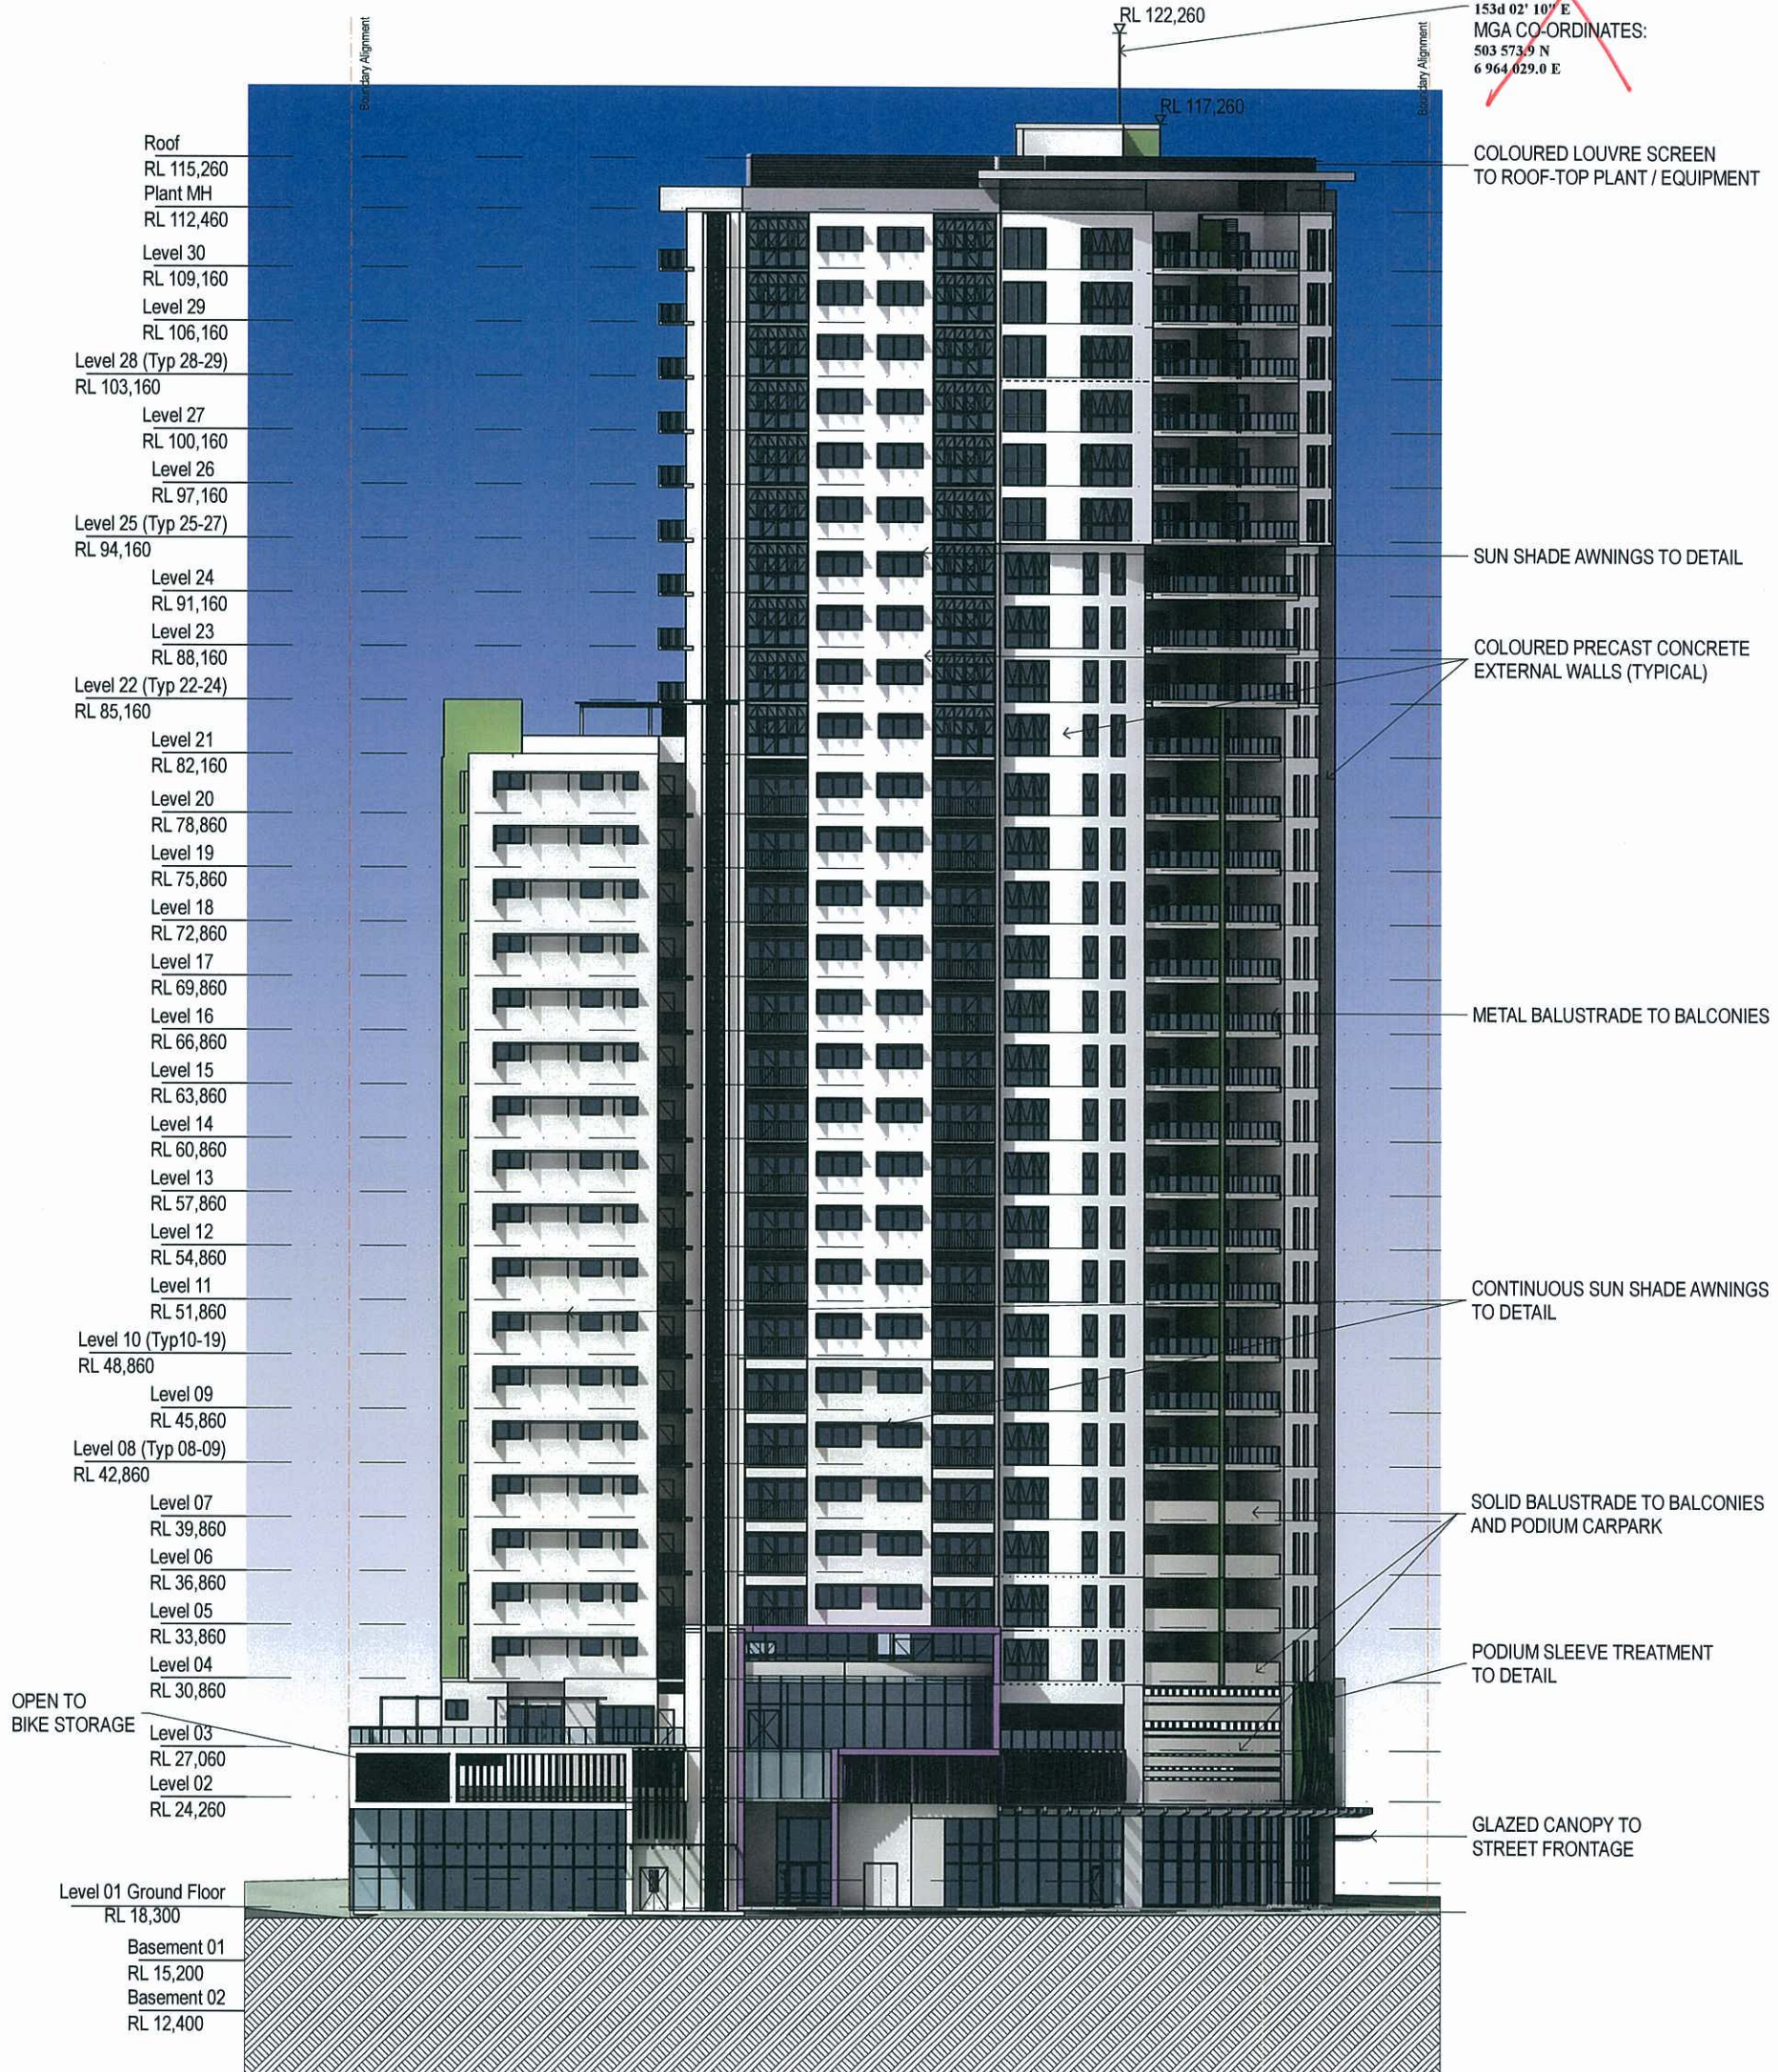

PROPOSED RESIDENTIAL DEVELOPMENT, CAMPBELL STREET, MAYNE ROAD & HAZELMOUNT STREET, BOWEN HILLS

ELEVATIONS - SHEET 2 (WEST)

METRO PROPERTY DEVELOPMENT PTY LTD

ML Design Pty Ltd
ACN 100 492 304
ABN 89 159 048 228
Plot Date: 8/04/2011
File Path: framework\BNSVR\10\METR0004_Layout



SCALE: 1:200 @ A1

APPROVED FOR ISSUE: PL

07/04/2011 ©

A-DA-026-F JOB NO: METR0004


MLDesign
architecture | master planning | urban design | interior design

PLANS AND DOCUMENTS
referred to in the ULDA
APPROVAL dated 15 / 4 / 2011

AMENDED IN RED
14 APR 2011
By: PETA McCULLAH (name)
of the ULDA

NOT PART OF THIS
APPLICATION

LIGHTNING CONDUCTOR POLE
GEO-GRAPHICAL CO-ORDINATES:
27d 26' 50" S
153d 02' 10" E
MGA CO-ORDINATES:
503 573.9 N
6 964 029.0 E

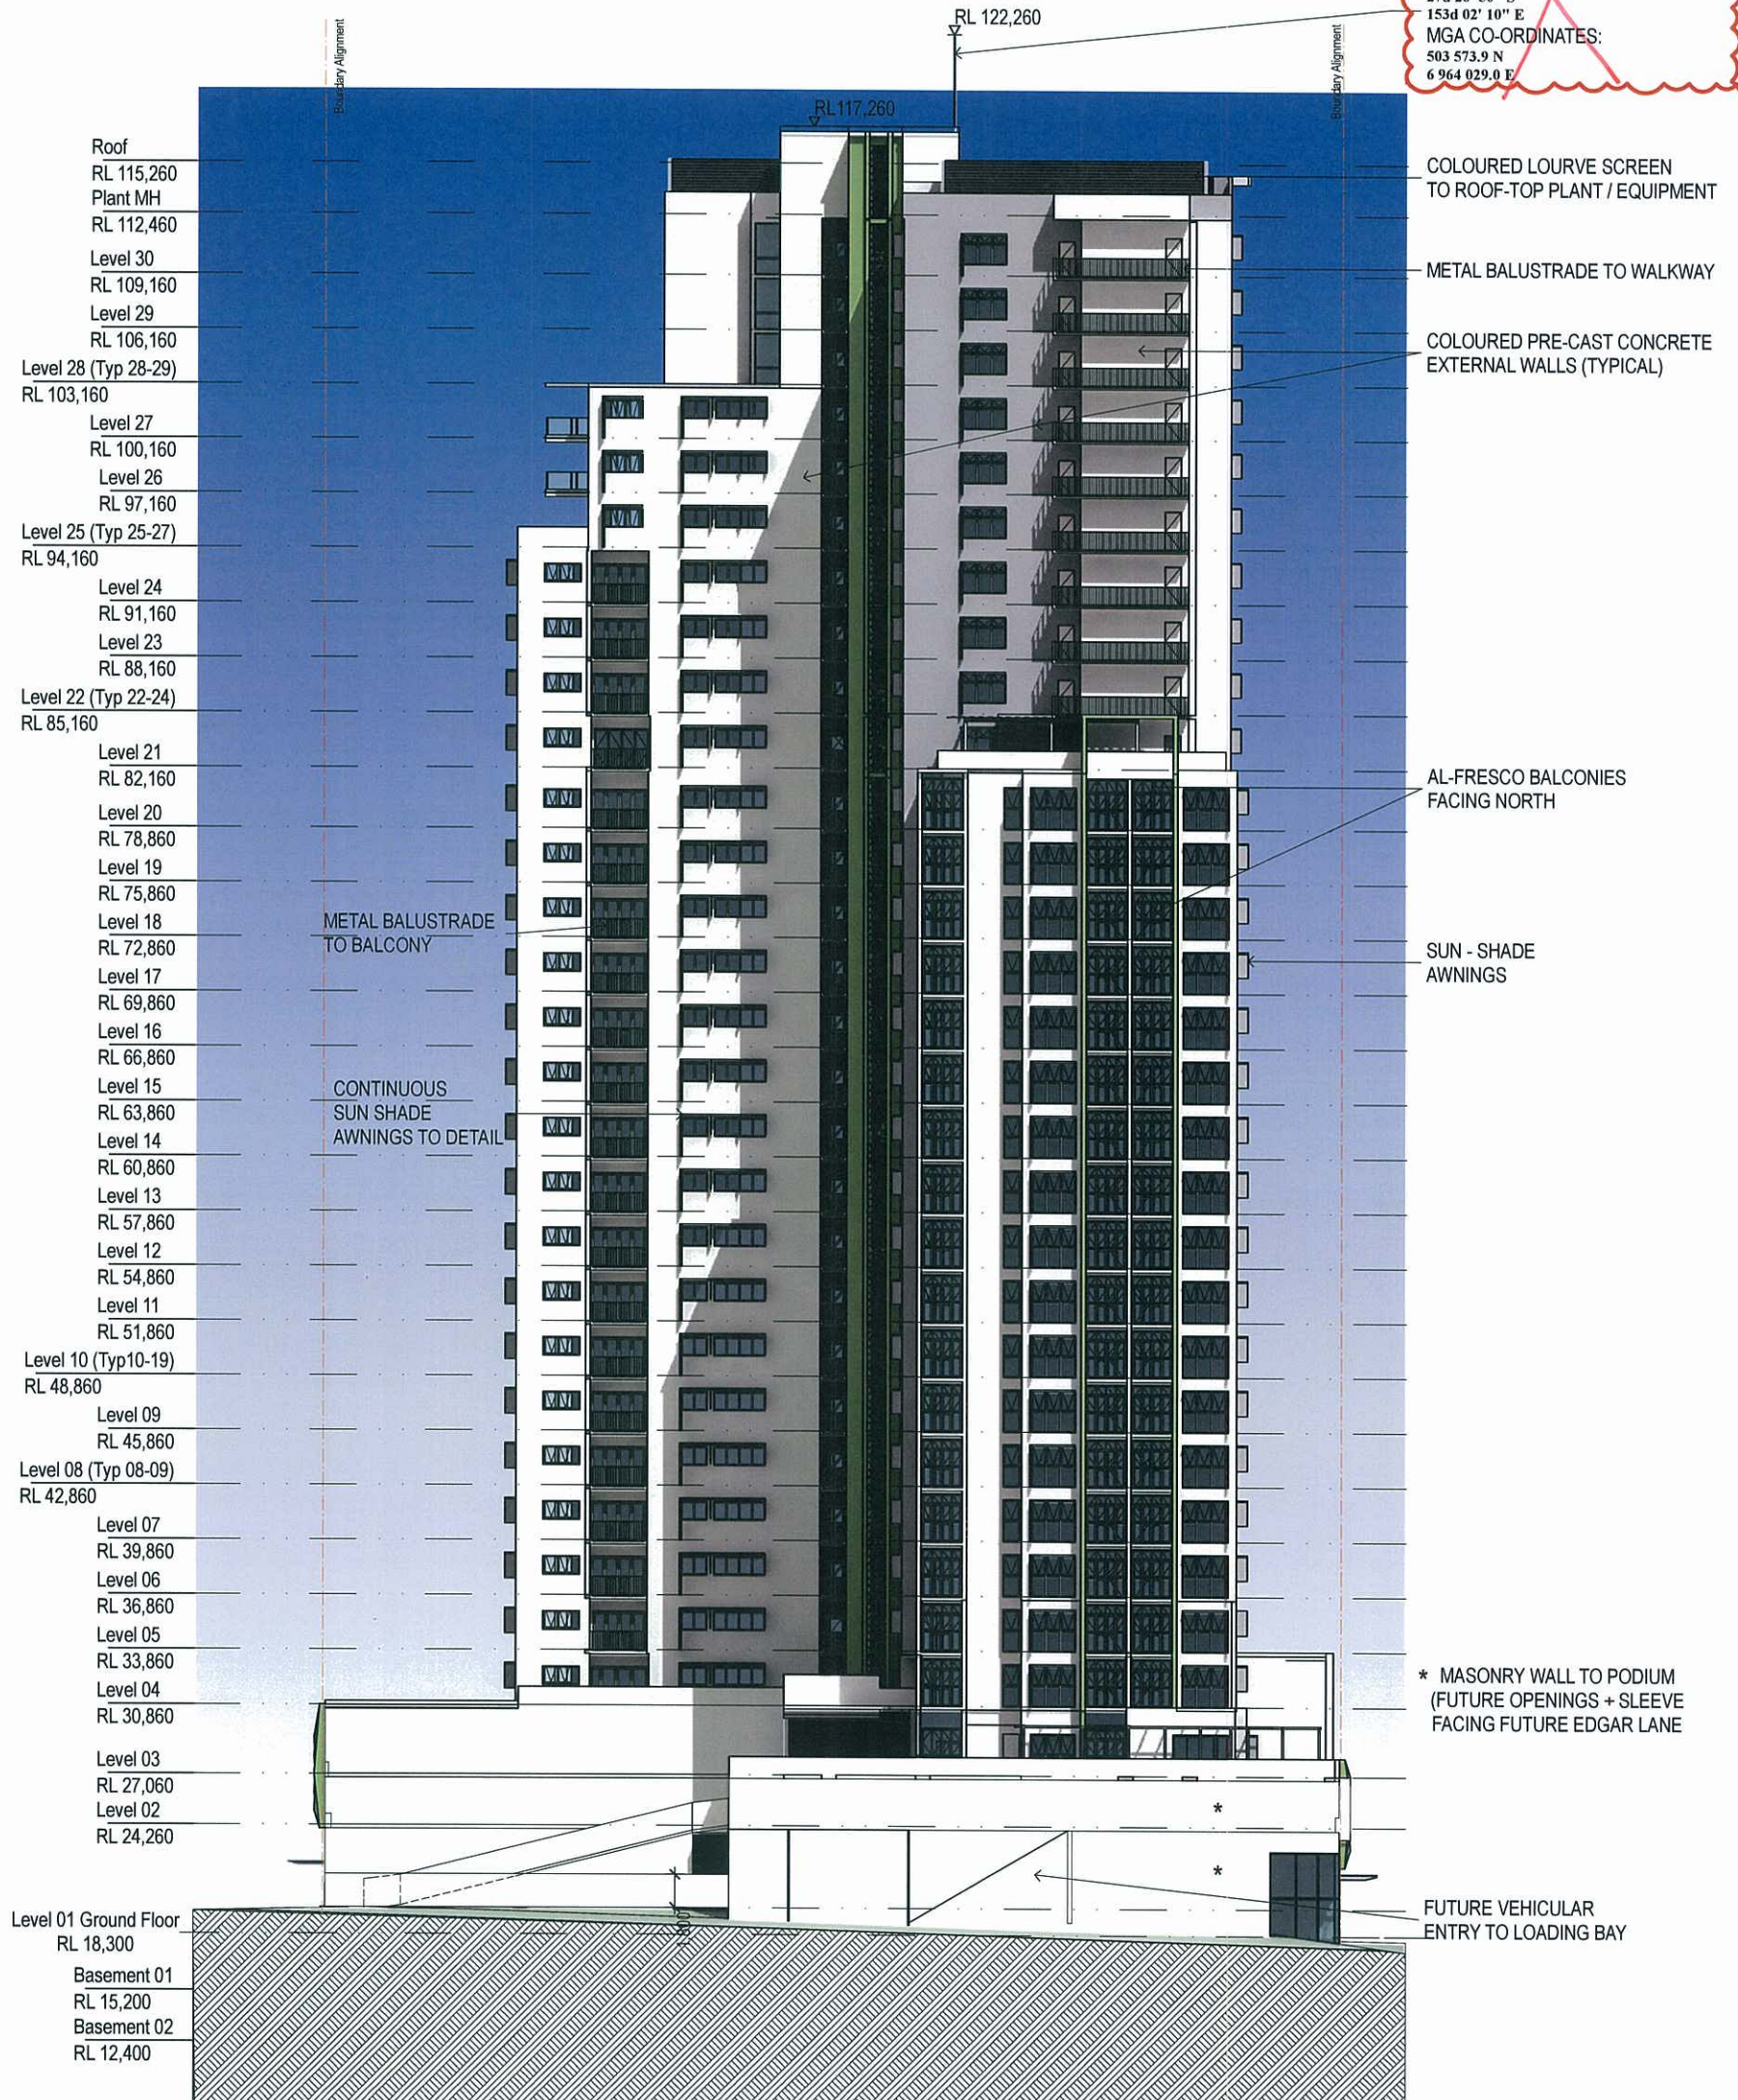

PROPOSED RESIDENTIAL DEVELOPMENT, CAMPBELL STREET, MAYNE ROAD & HAZELMOUNT STREET, BOWEN HILLS

ELEVATIONS - SHEET 3 (NORTH)

METRO PROPERTY DEVELOPMENT PTY LTD

ML Design Pty Ltd
ACN 100 452 304
ABN 89 159 048 228
Plot Date: 6/04/2011
File Path: I:\work\BESVR10\METR0004_Layout

0 2.00 4.00 8.00 12.0 16.0 20.0m

SCALE: 1:200 @ A1

APPROVED FOR ISSUE: PL

21/03/2011 ©

A-DA-027-D JOB NO: METR0004


MLDesign
architecture | master planning | urban design | interior design

PLANS AND DOCUMENTS
referred to in the ULDA
APPROVAL dated 15 / 4 / 2011

AMENDED IN RED
14 APR 2011
By: PERTA McCULLOUGH (name)
of the ULDA

~~NOT PART OF THIS APPROVAL~~

LIGHTNING CONDUCTOR POLE
GEO-GRAPHICAL CO-ORDINATES:
27d 26' 50" S
153d 02' 10" E
MGA CO-ORDINATES:
503 573.9 N
6 964 029.0 E

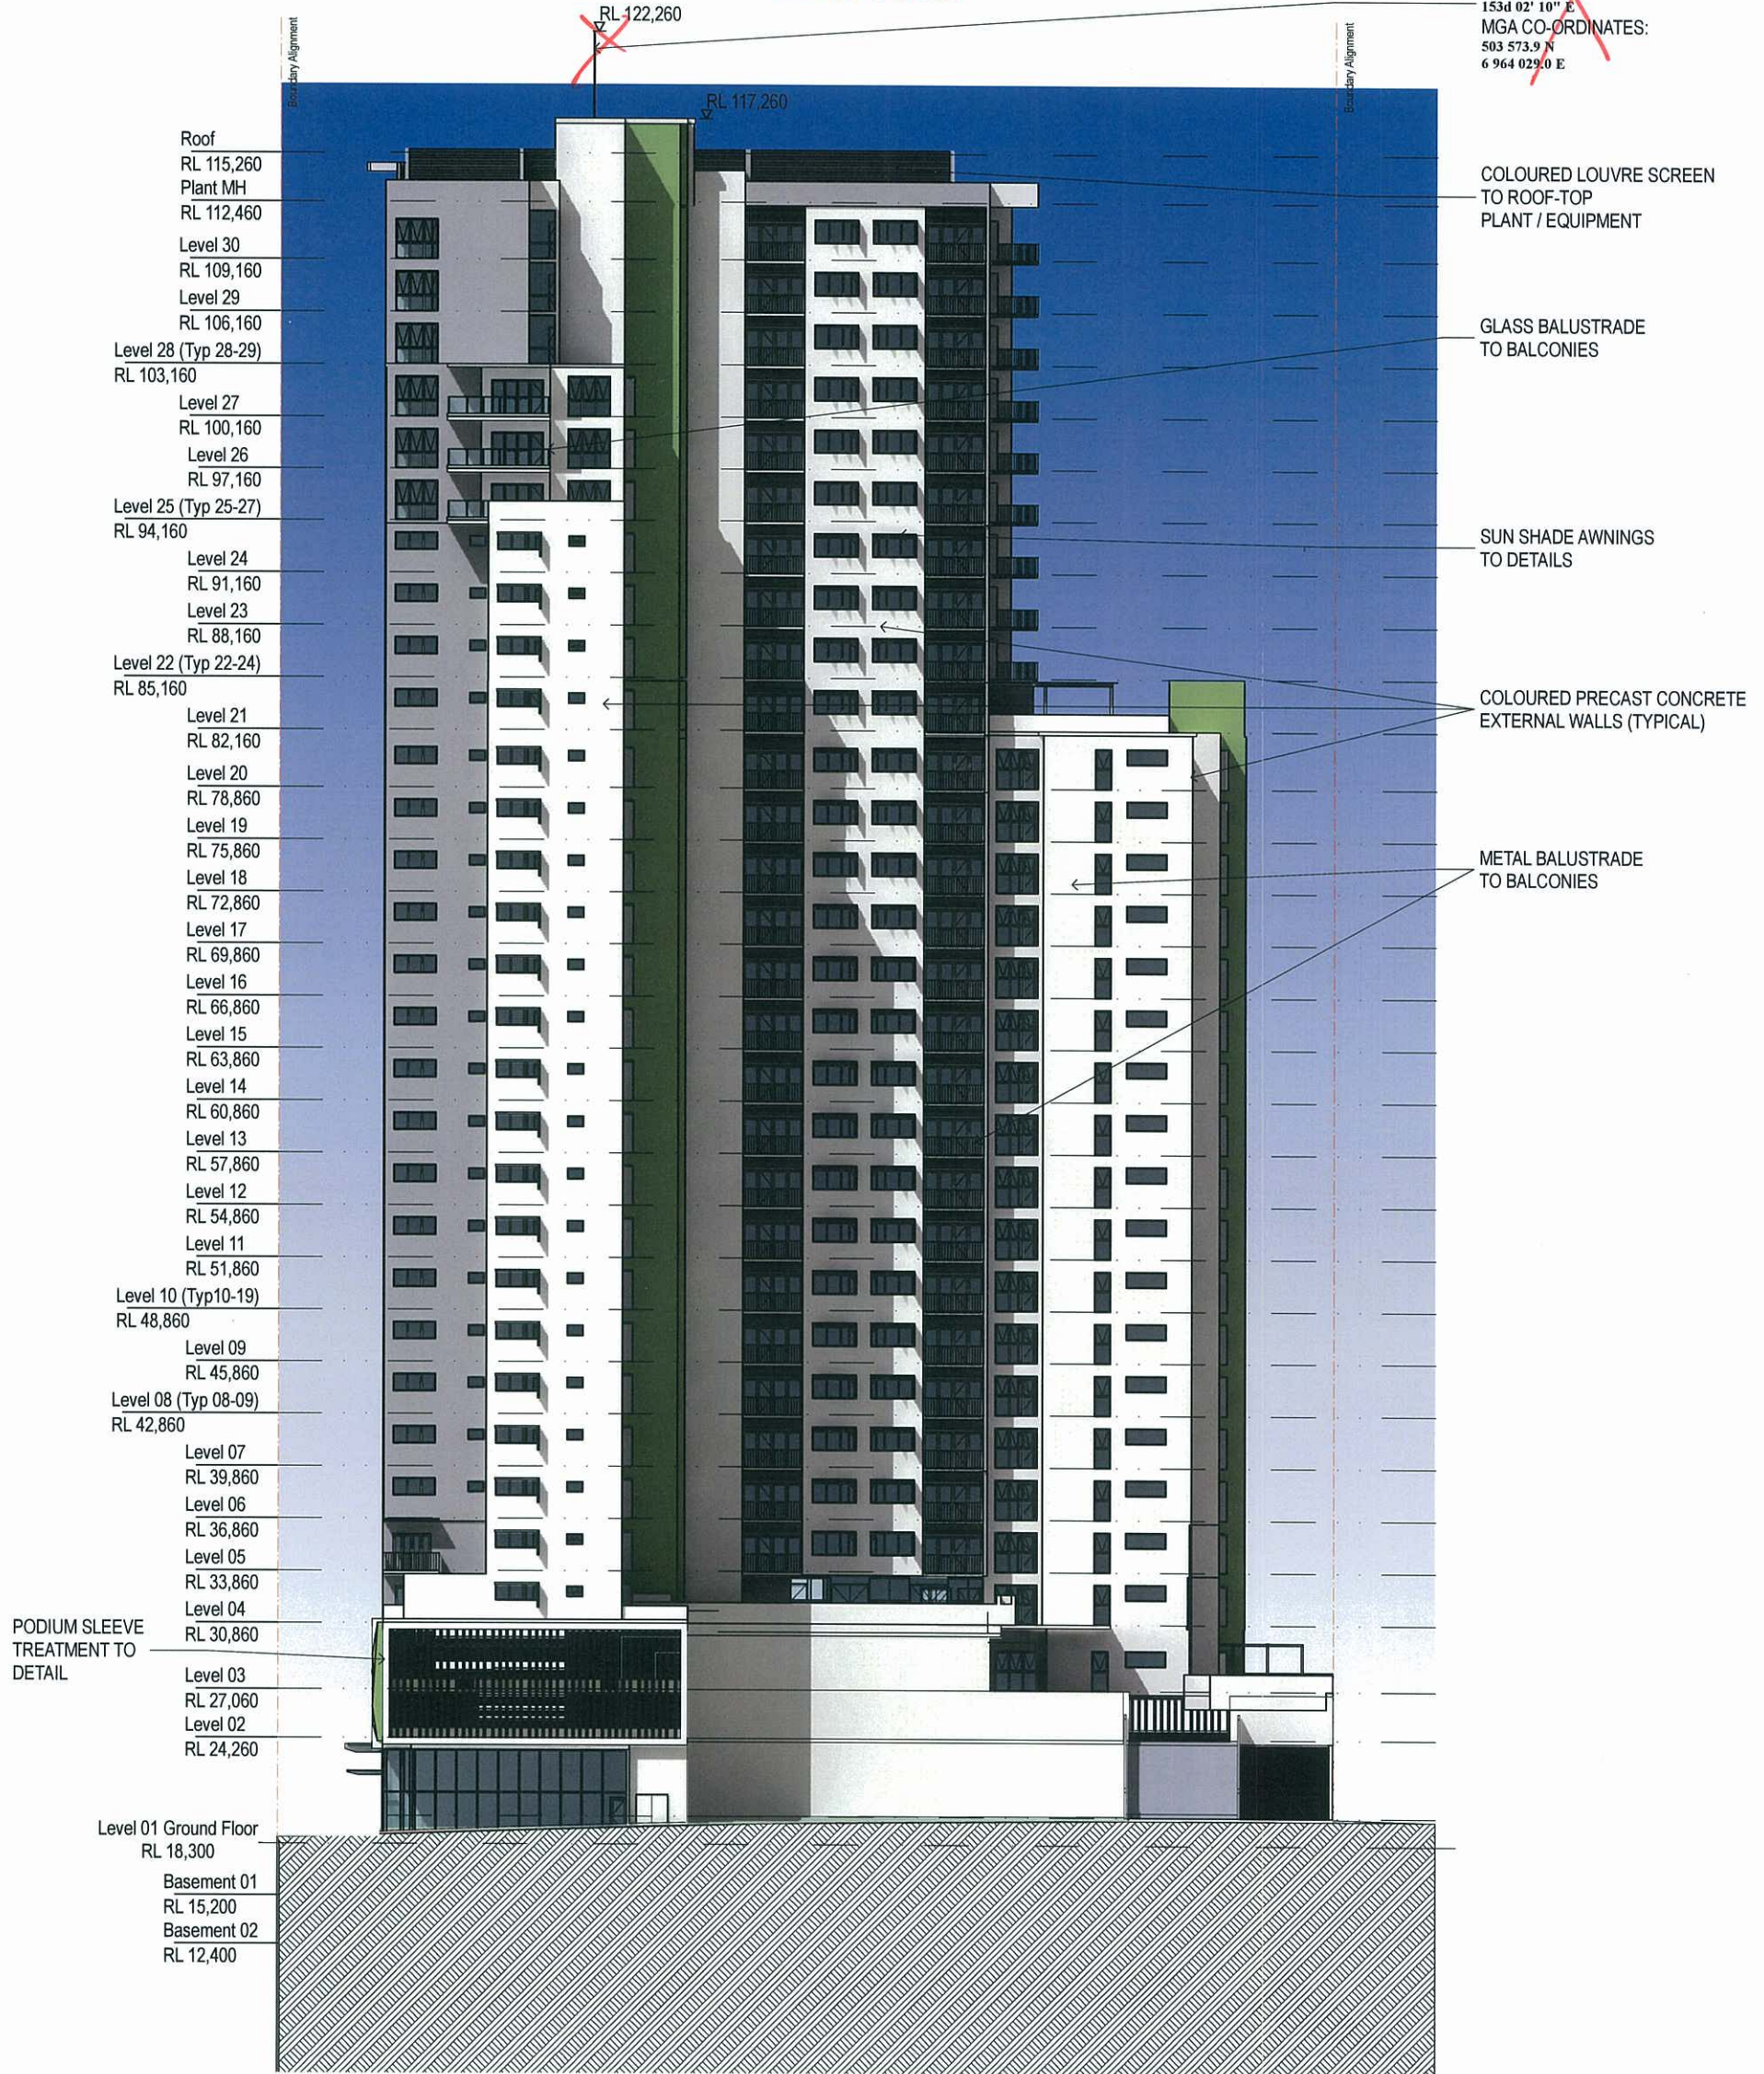

PROPOSED RESIDENTIAL DEVELOPMENT, CAMPBELL STREET, MAYNE ROAD & HAZELMOUNT STREET, BOWEN HILLS

ELEVATIONS - SHEET 4 (EAST)

METRO PROPERTY DEVELOPMENT PTY LTD

ML Design Pty Ltd
ACN 100 452 304
ABN 89 159 048 228
Plot Date: 8/04/2011
File Path: teamwork\BENESVR 10\METRO004_Layout

0 2.00 4.00 8.00 12.0 16.0 20.0m

SCALE: 1:200 @ A1









APPROVED FOR ISSUE: PL

07/04/2011 ©

A-DA-028-F

JOB NO: METR0004

MLDesign
architecture | master planning | urban design | interior design

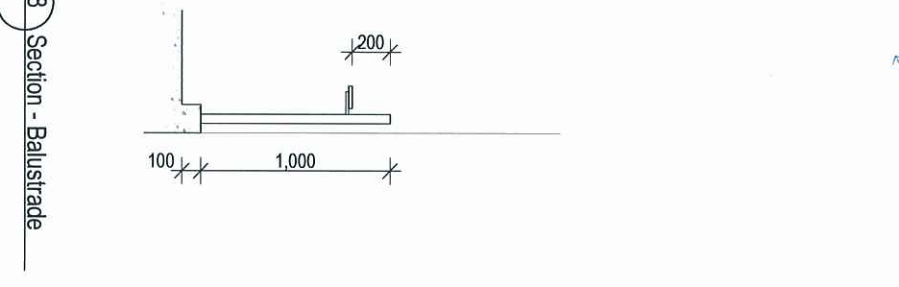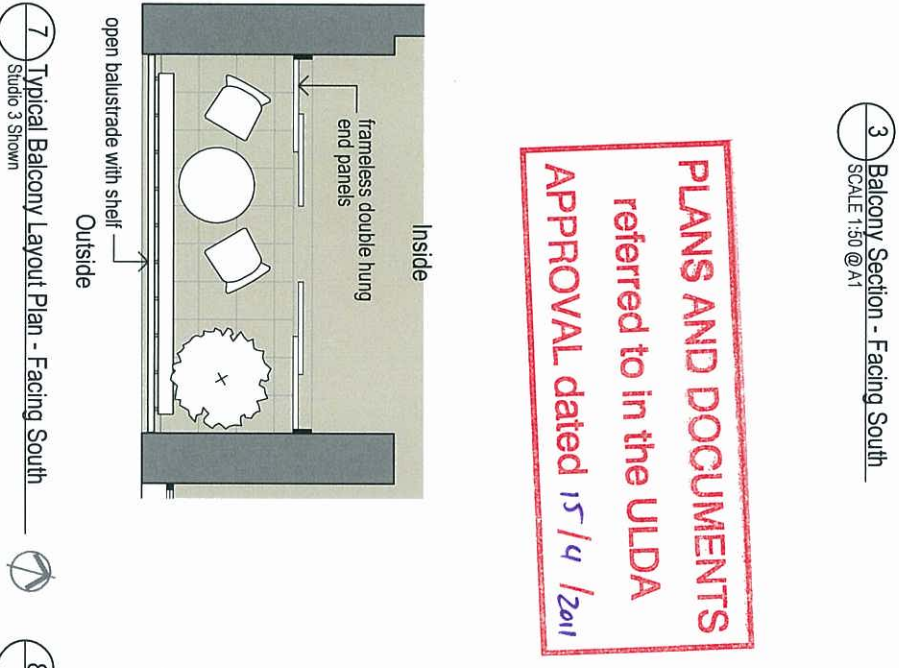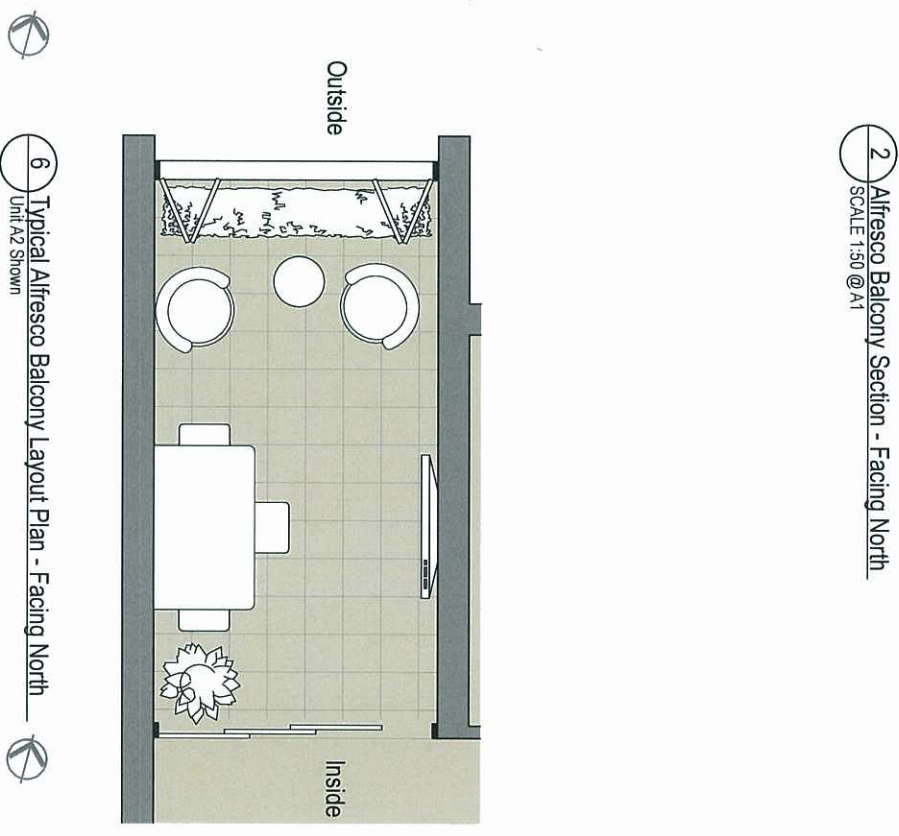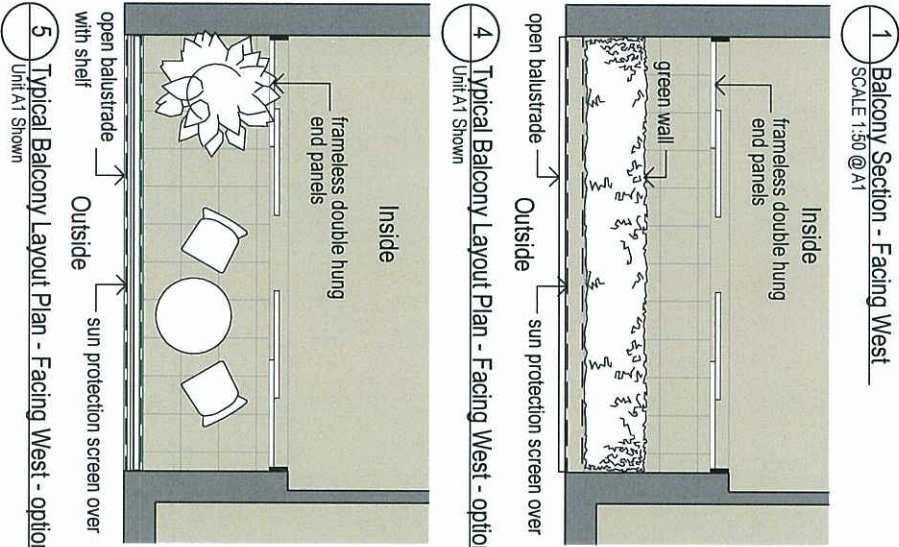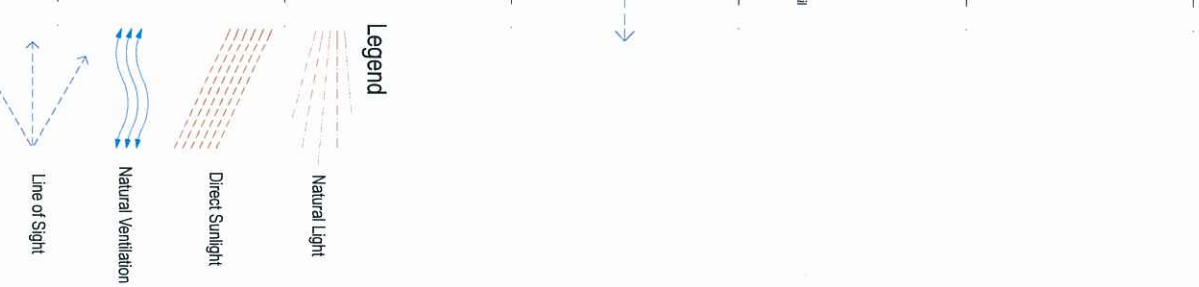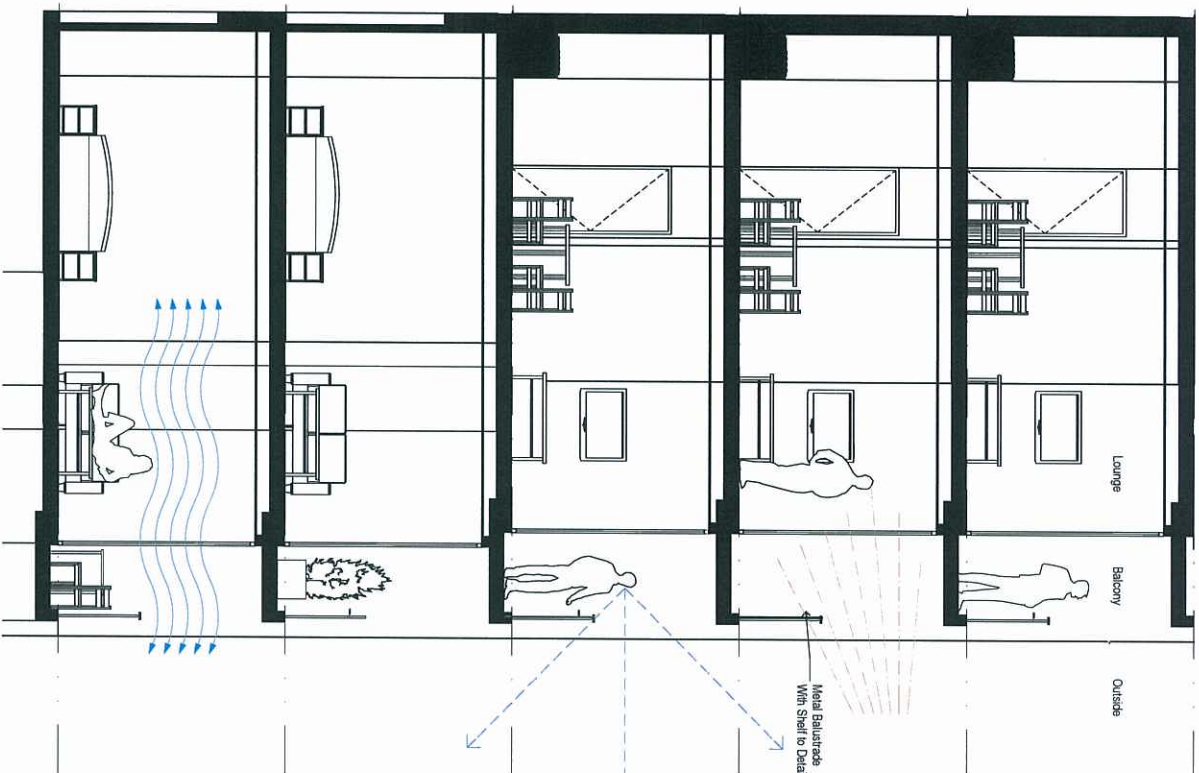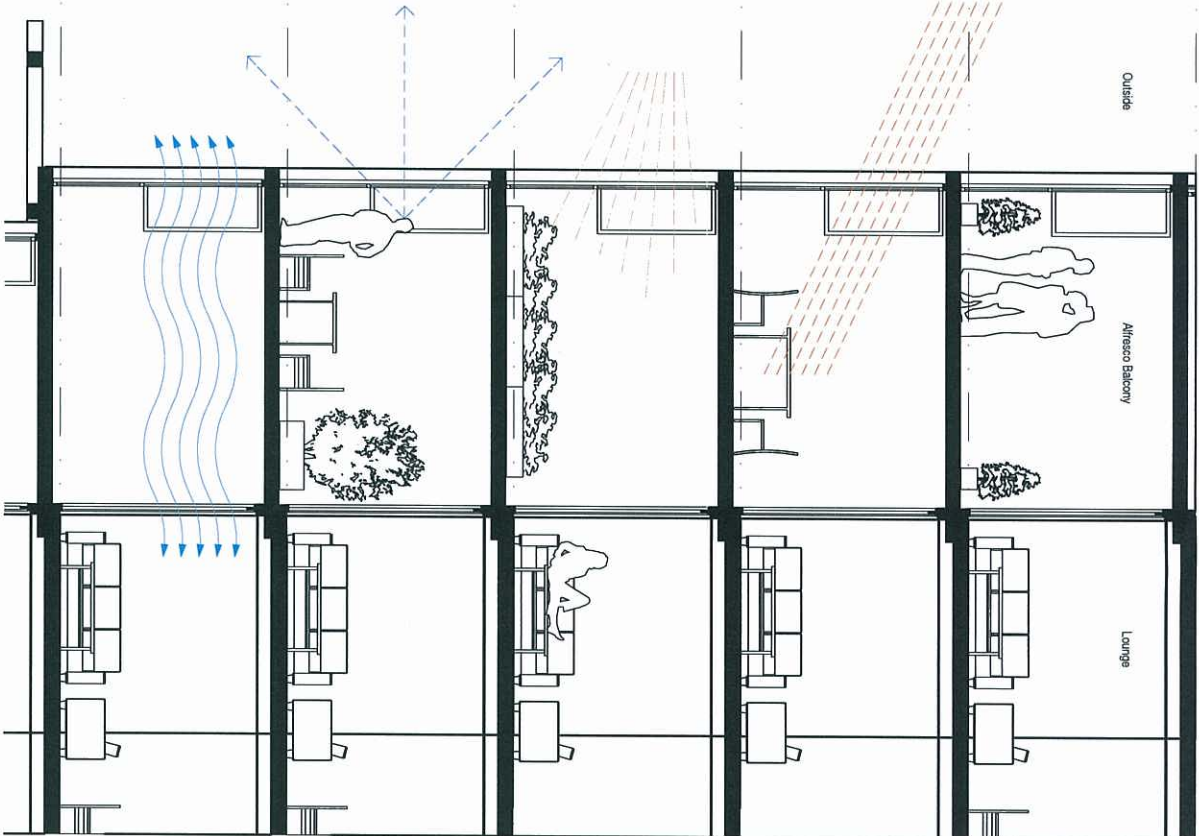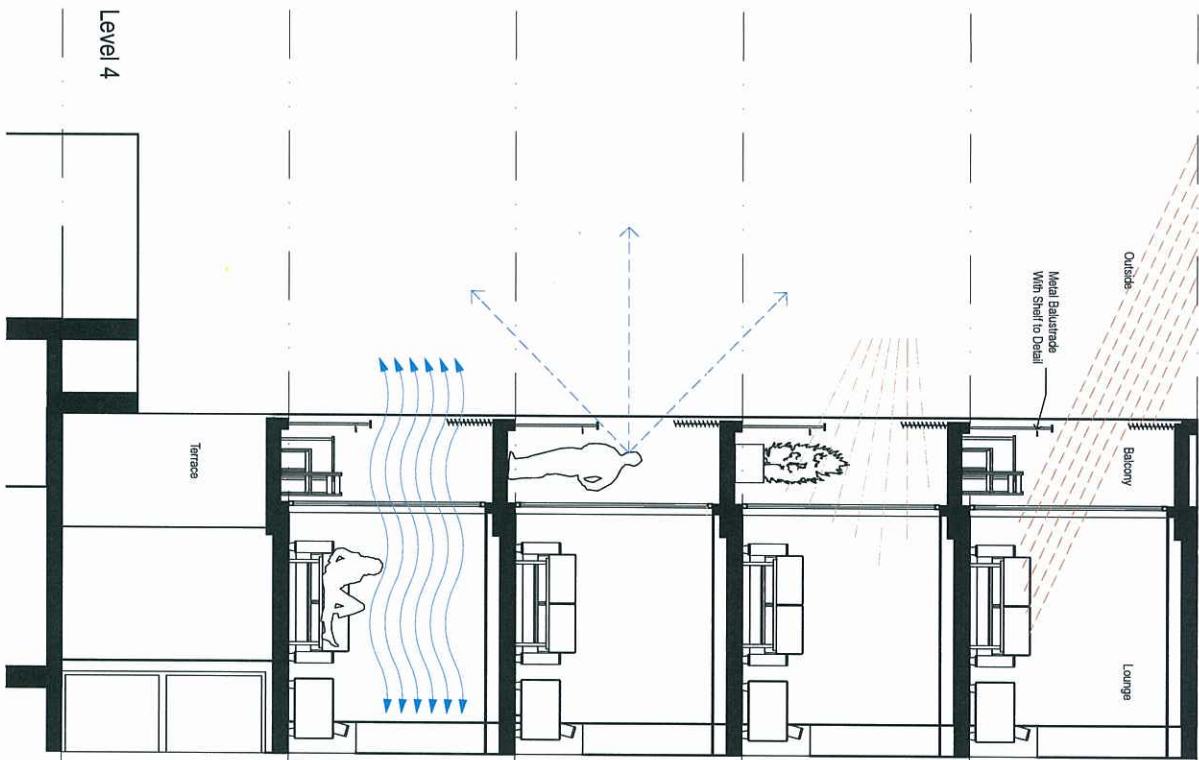

PLANS AND DOCUMENTS
referred to in the ULDA
APPROVAL dated 15/4/2011

PROPOSED RESIDENTIAL DEVELOPMENT, CAMPBELL STREET, MAYNE ROAD & HAZELMOUNT STREET, BOWEN HILLS

BALCONIES ANALYSIS DIAGRAMS

METRO PROPERTY DEVELOPMENT PTY LTD

ML Design Pty Ltd
ACN 100 482 304
ABN 89 159 048 228
Plot Date: 6/04/2011
File Path: I:\work\B\BESVR10\METR0004_Layout

0 500 100 200 300 400 500m






SCALE: 1:50 @ A1

APPROVED FOR ISSUE: PL


01/03/2011 ©

A-DA-029-B JOB NO: METR0004

MLDesign
architecture | master planning | urban design | interior design

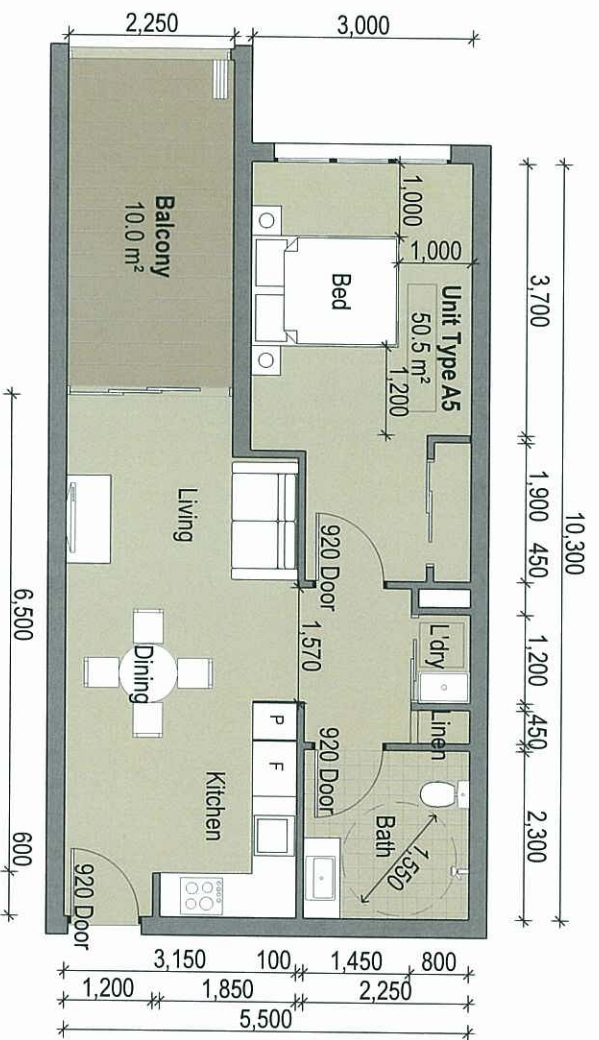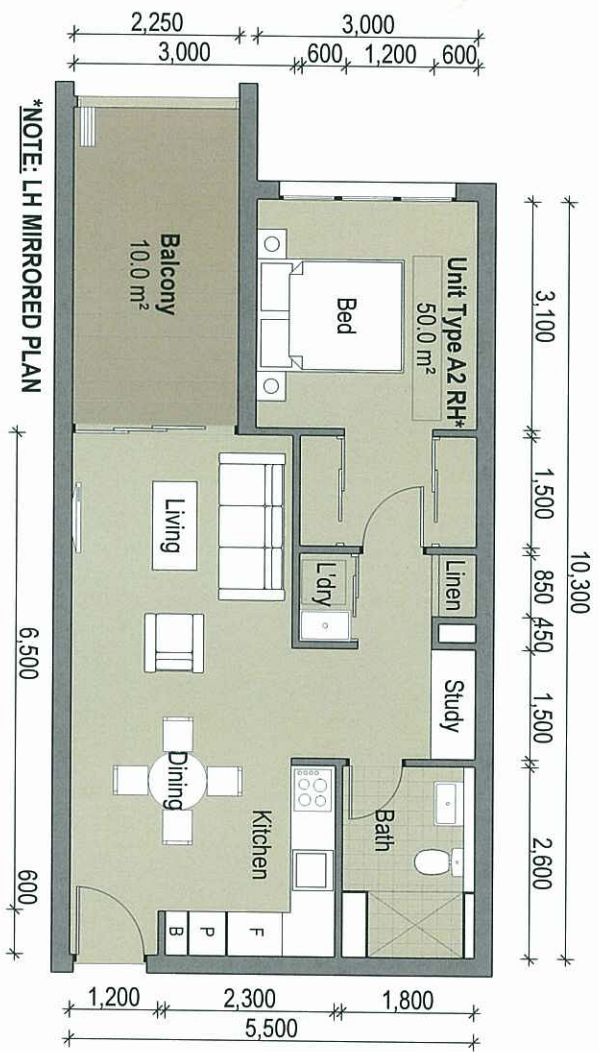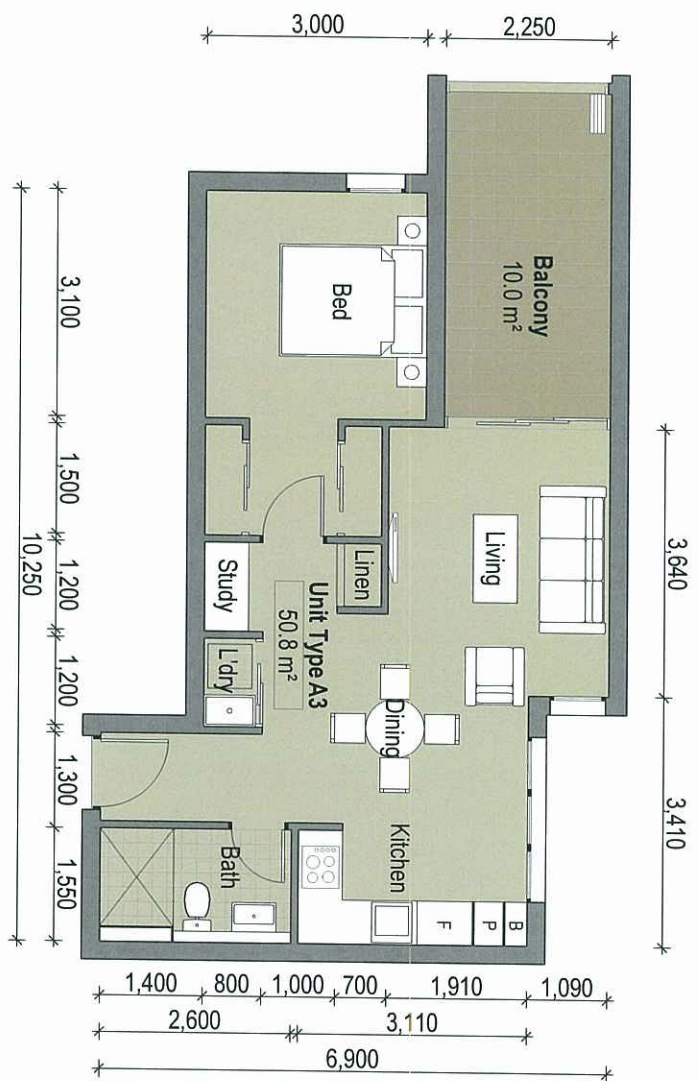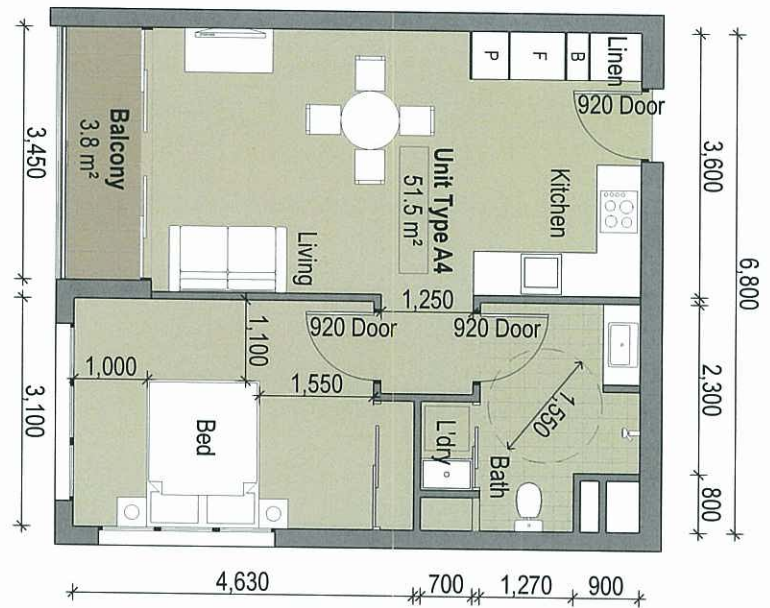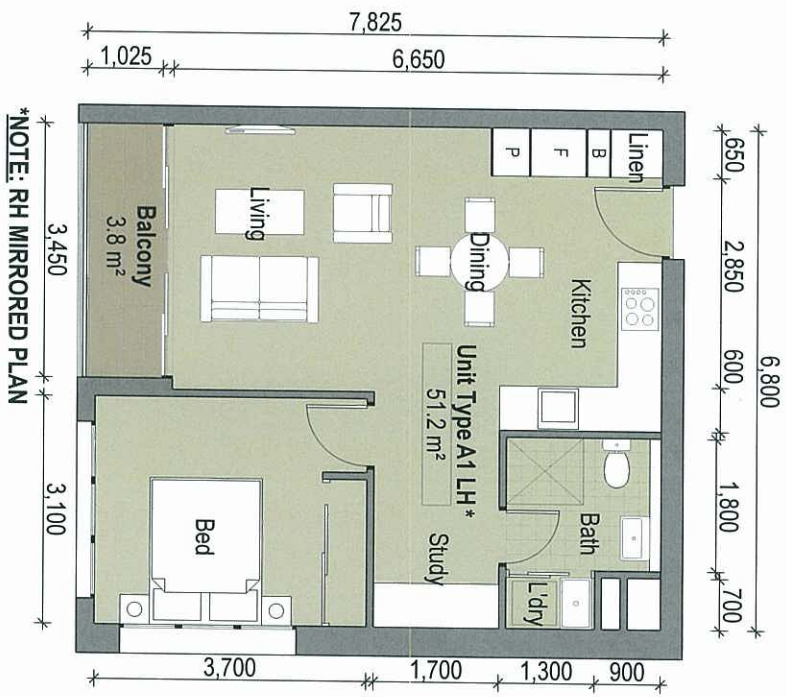

PLANS AND DOCUMENTS
referred to in the ULDA
APPROVAL dated 15/4/2011

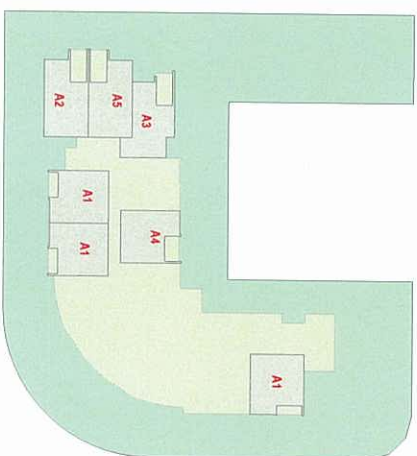

PROPOSED RESIDENTIAL DEVELOPMENT, CAMPBELL STREET, MAYNE ROAD & HAZELMOUNT STREET, BOWEN HILLS

TYP. UNIT PLANS - SHEET 1

METRO PROPERTY DEVELOPMENT PTY LTD

ML Design Pty Ltd
ACN 100 492 304
ABN 89 159 048 228

Plot Date: 14/04/2011
File Path: teamwork\BIBNES\VR10\METRO004_Layout



SCALE: 1:50 @ A1





APPROVED FOR ISSUE: PL

13/04/2011 ©



A-DA-030-G JOB NO: METR0004

ML Design
architecture | master planning | urban design | interior design

PRELIMINARY
NOT FOR CONSTRUCTION

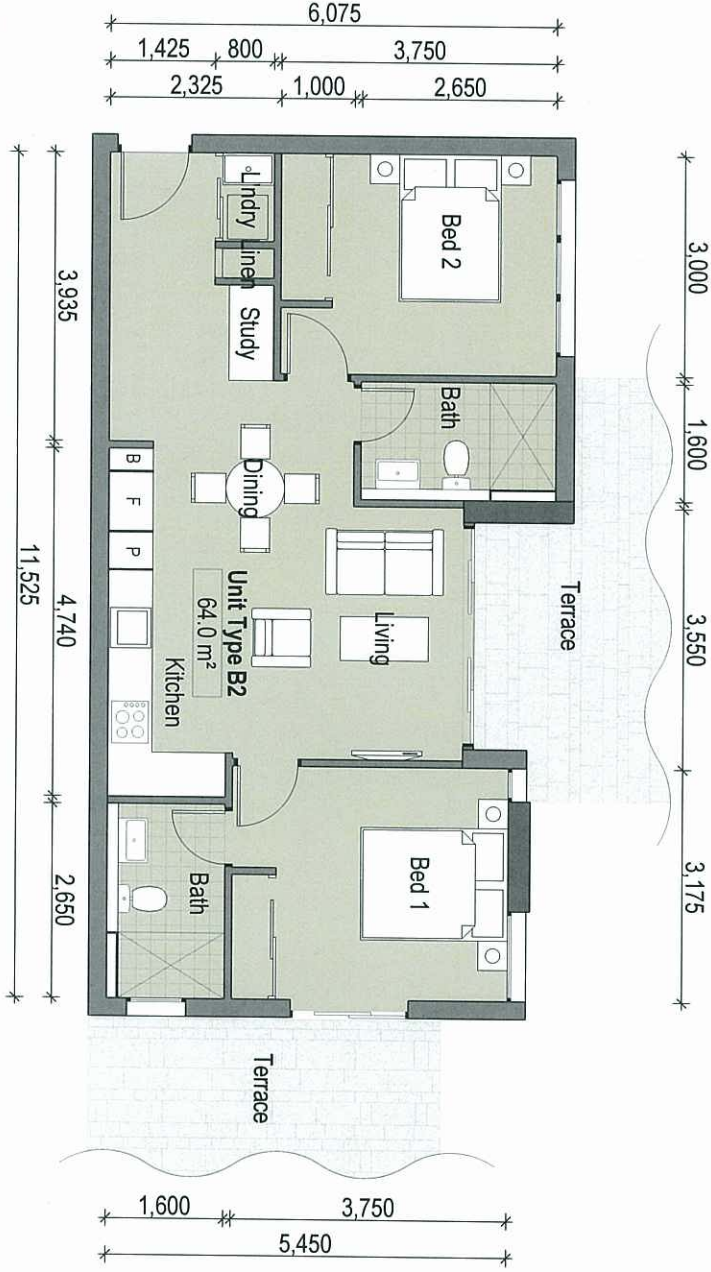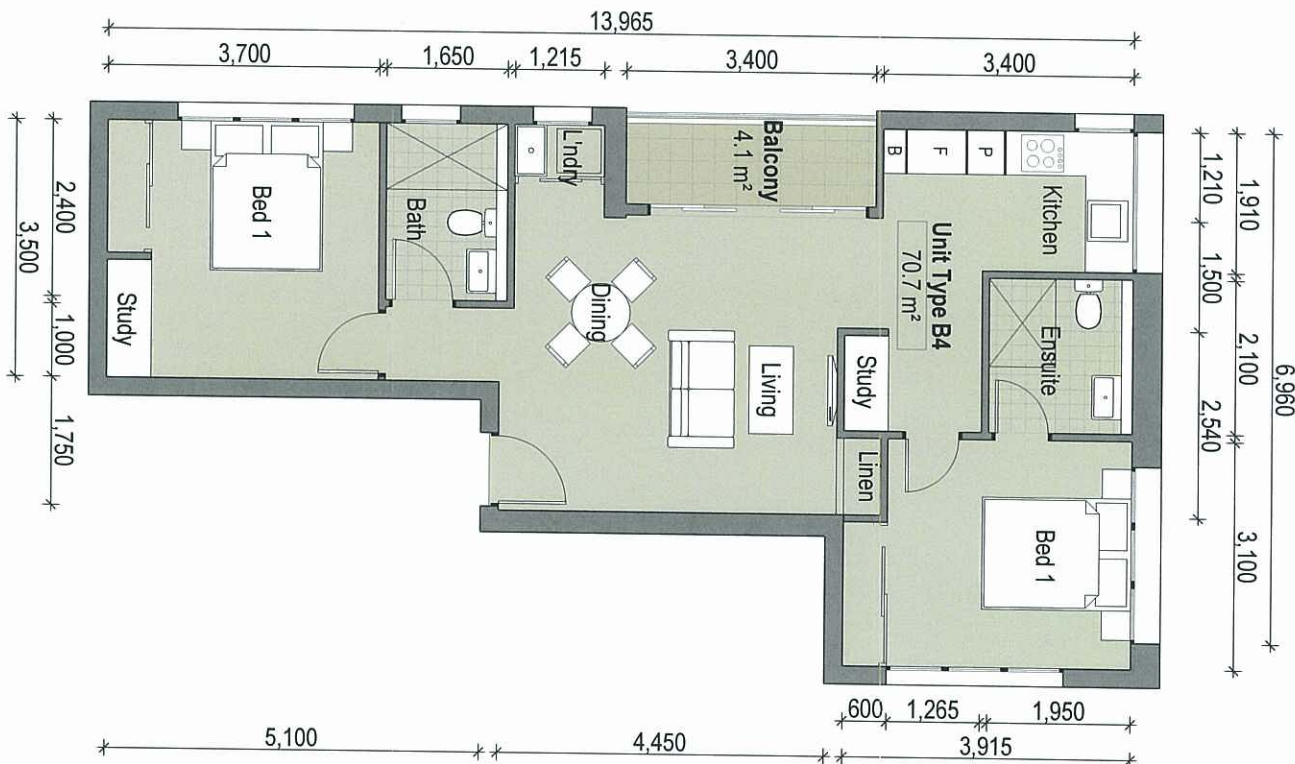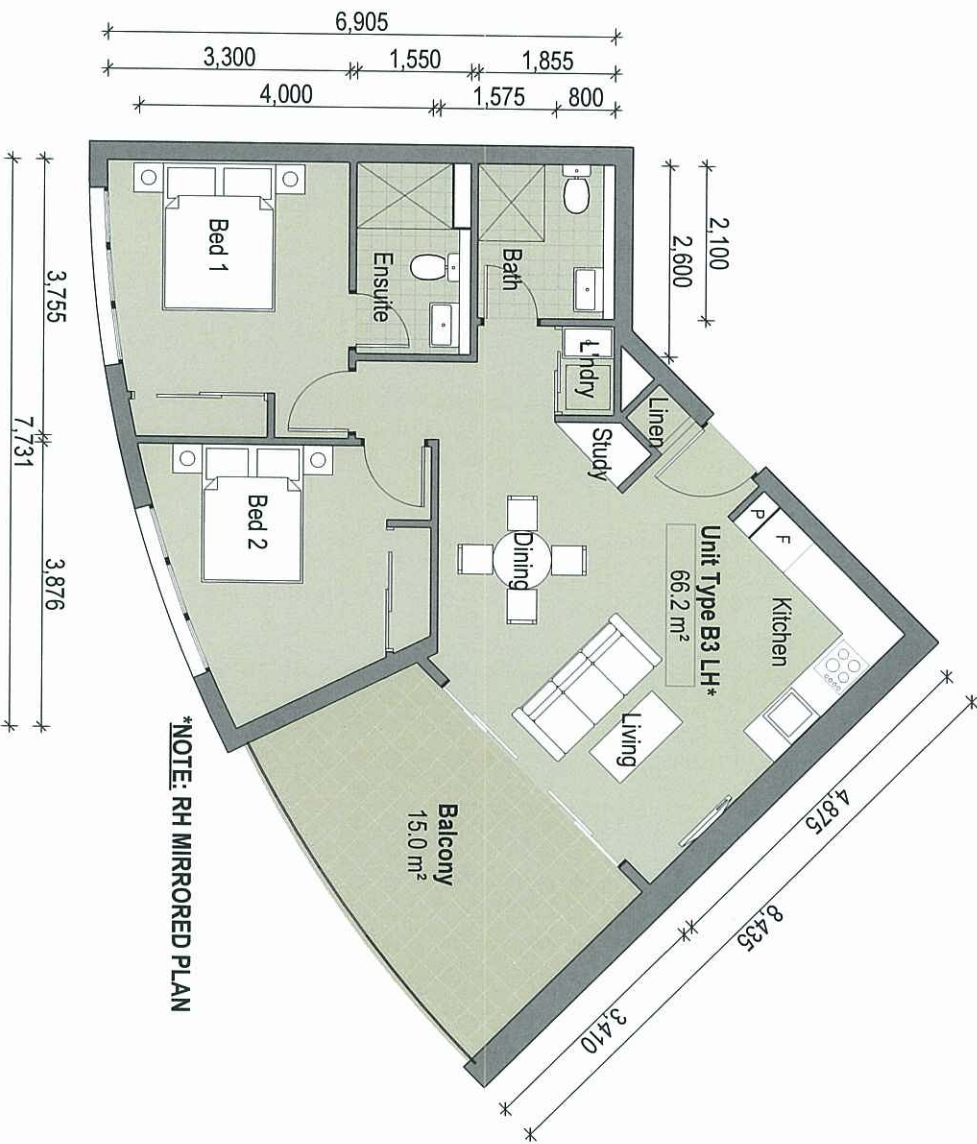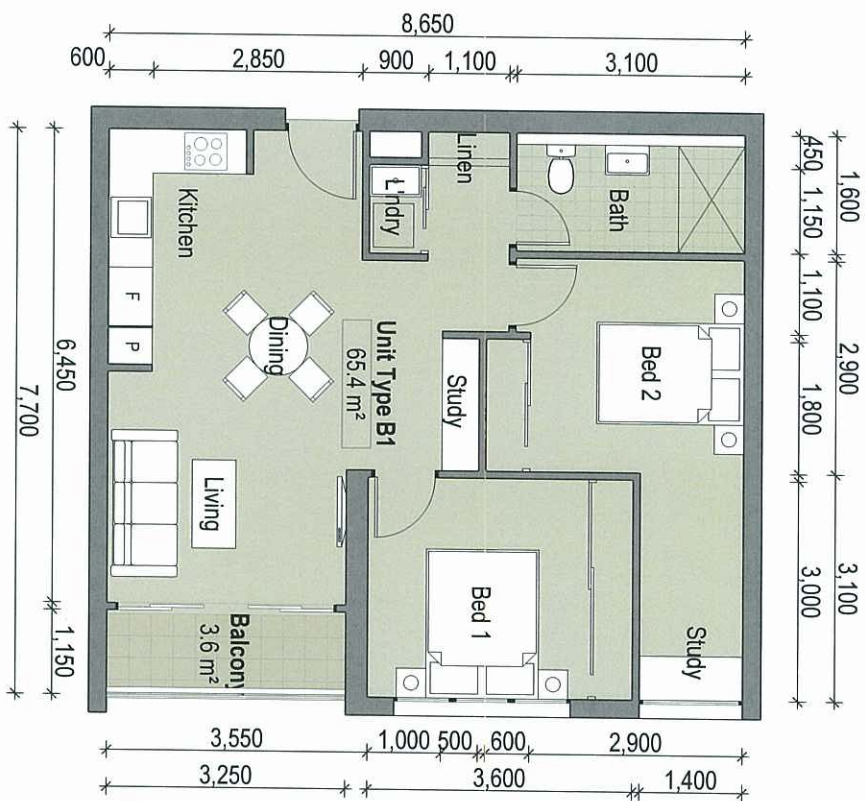

PLANS AND DOCUMENTS
referred to in the ULDA
APPROVAL dated 15 / 4 / 2011

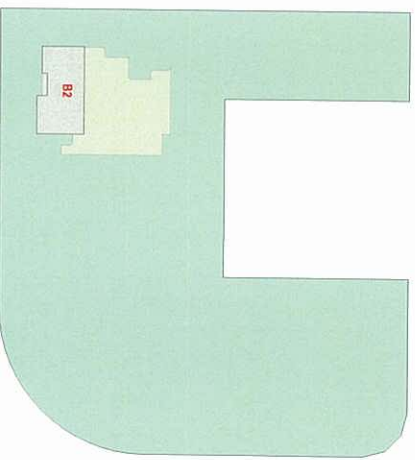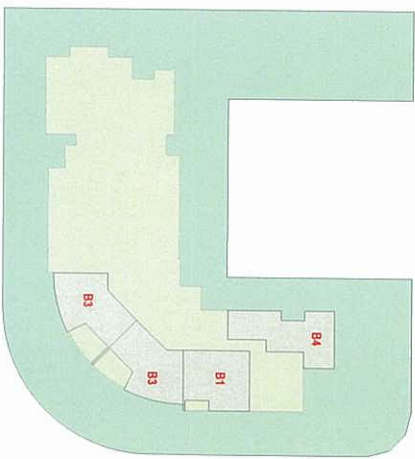

PROPOSED RESIDENTIAL DEVELOPMENT, CAMPBELL STREET, MAYNE ROAD & HAZELMOUNT STREET, BOWEN HILLS

TYP. UNIT PLANS - SHEET 2

METRO PROPERTY DEVELOPMENT PTY LTD

ML Design Pty Ltd
ACN 100 492 304
ABN 89 150 048 228

Plot Date: 14/04/2011
File Path: teamwork\BNSVR10\METR0004_Layout



SCALE: 1:50 @ A1

APPROVED FOR ISSUE: PL




13/04/2011 ©

A-DA-031-D JOB NO: METR0004


MLDesign
architecture | master planning | urban design | interior design

KEY PLAN

PRELIMINARY
NOT FOR CONSTRUCTION

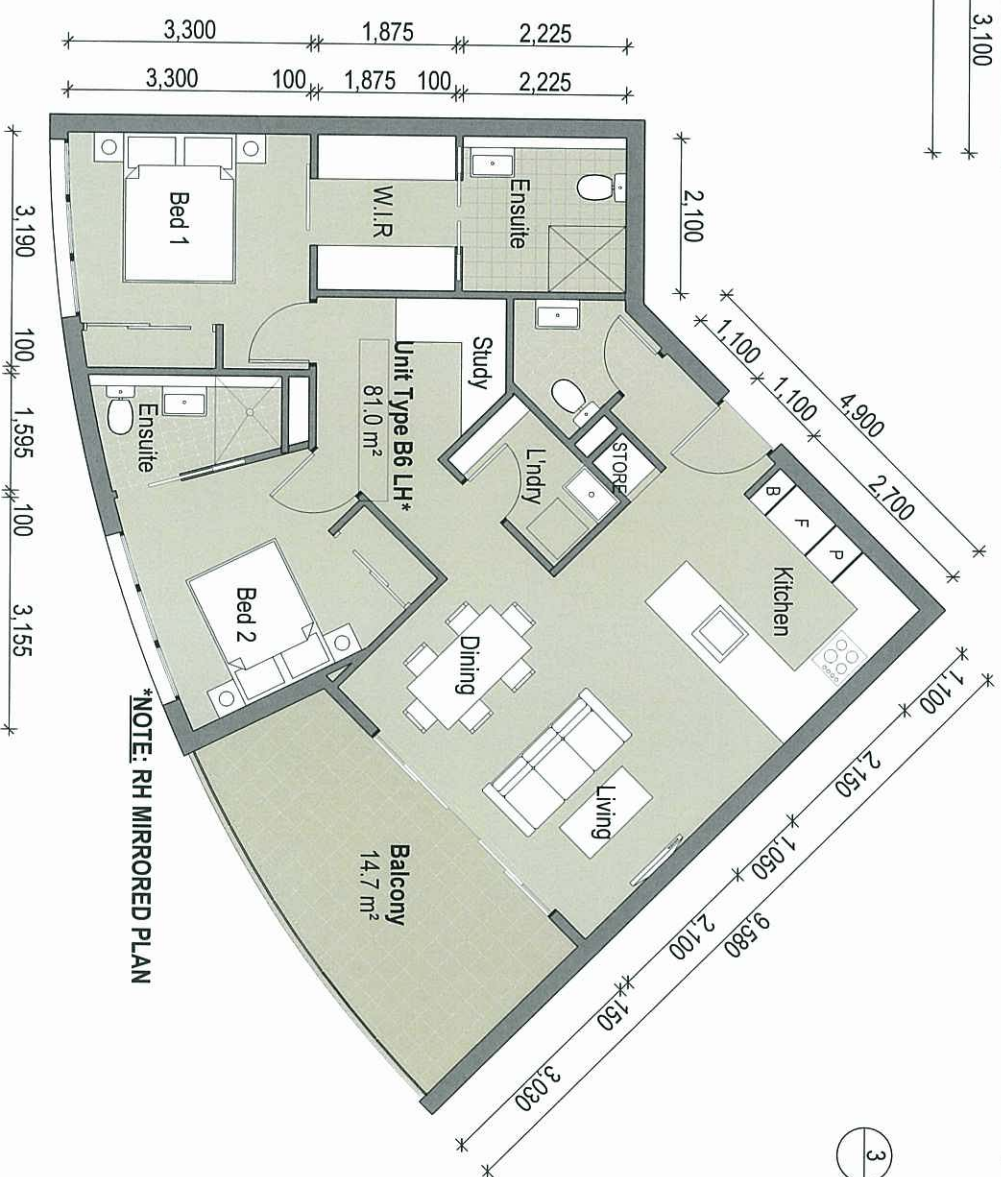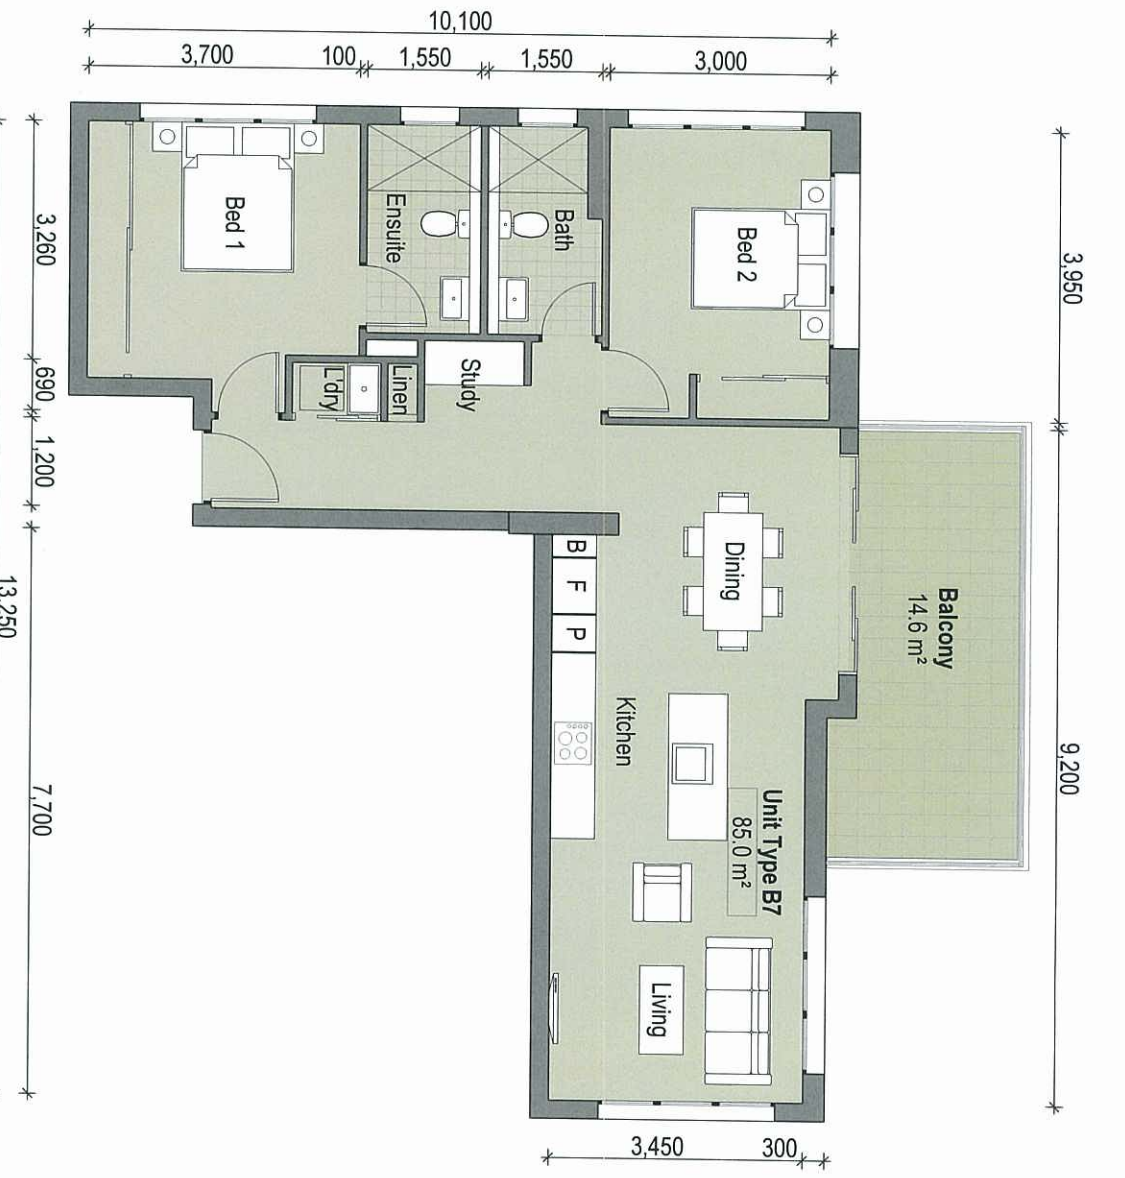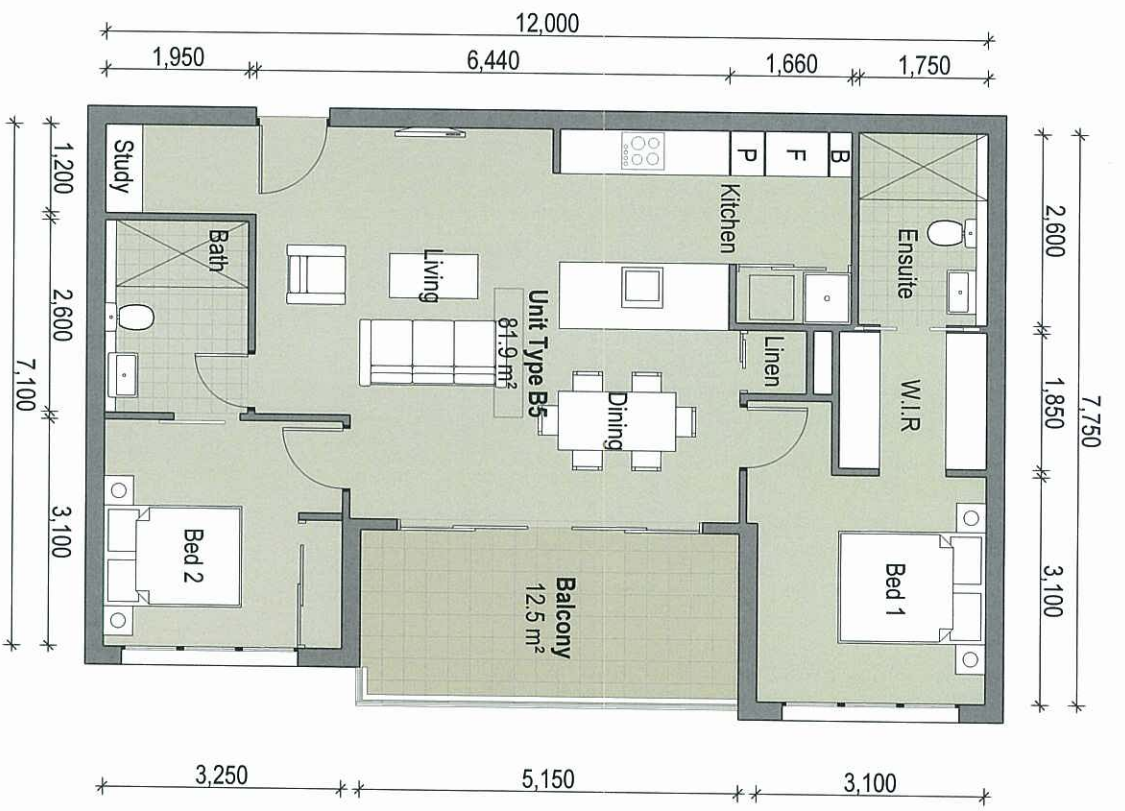

PLANS AND DOCUMENTS
referred to in the ULDA
APPROVAL dated 15 / 4 / 2011

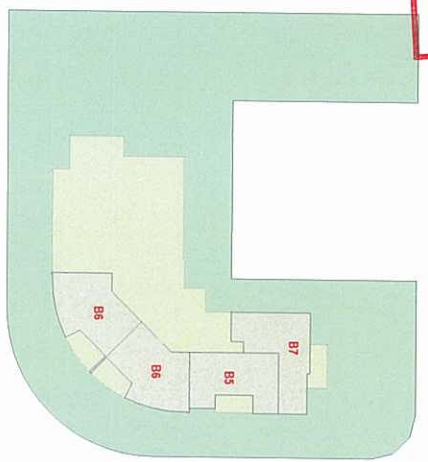

PRELIMINARY
NOT FOR CONSTRUCTION


PROPOSED RESIDENTIAL DEVELOPMENT, CAMPBELL STREET, MAYNE ROAD & HAZELMOUNT STREET, BOWEN HILLS

TYP. UNIT PLANS - SHEET 3

METRO PROPERTY DEVELOPMENT PTY LTD

ML Design Pty Ltd
ACN 100 492 304
ABN 89 159 048 228


Plot Date: 14/04/2011
File Path: teamwork\BIBNESVR10\METR0004_Layout

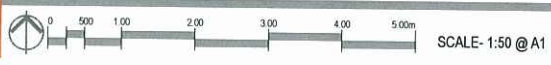


APPROVED FOR ISSUE: PL 13/04/2011 ©

A-DA-032-E JOB NO: METR0004



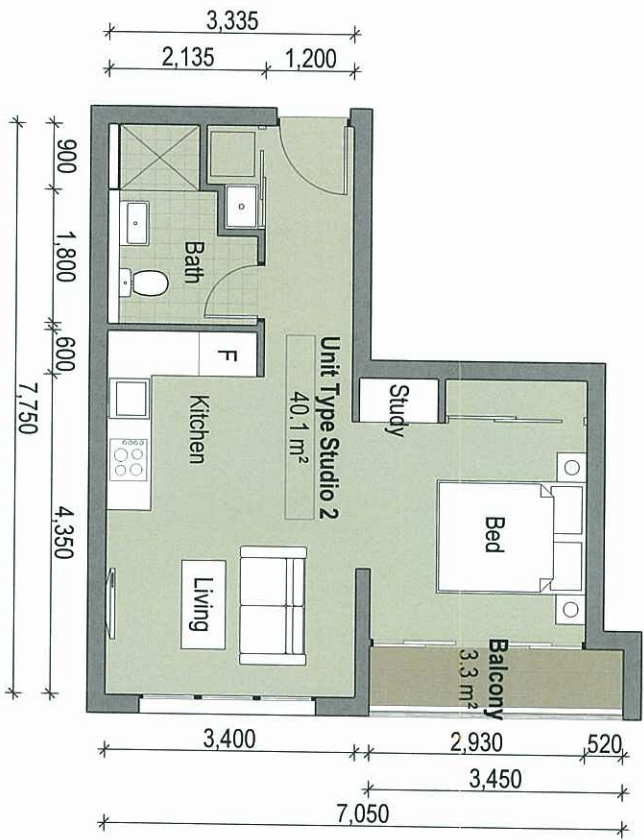


2 Studio 2
SCALE 1:50 @ A1

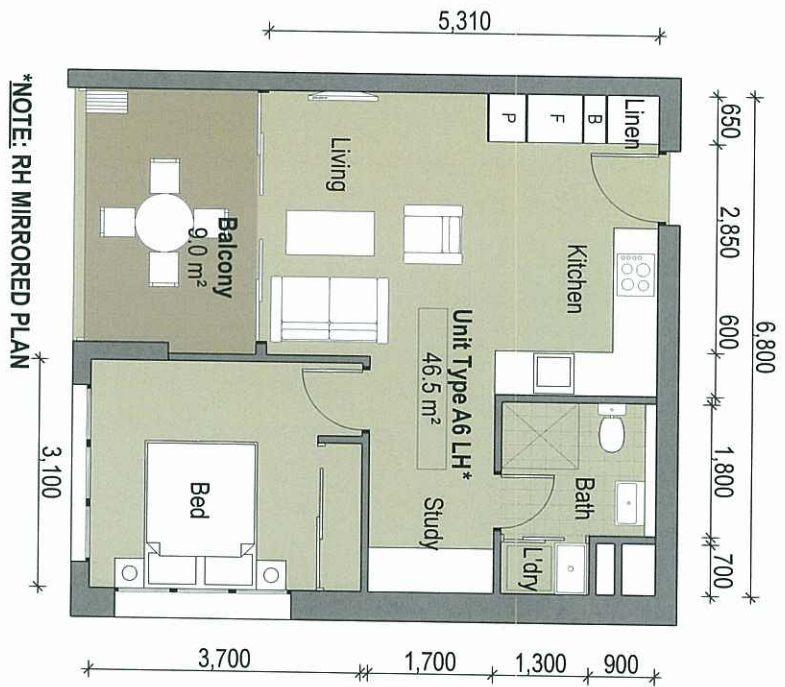

1 Unit A6
SCALE 1:50 @ A1

NOTE: RH MIRRORED PLAN

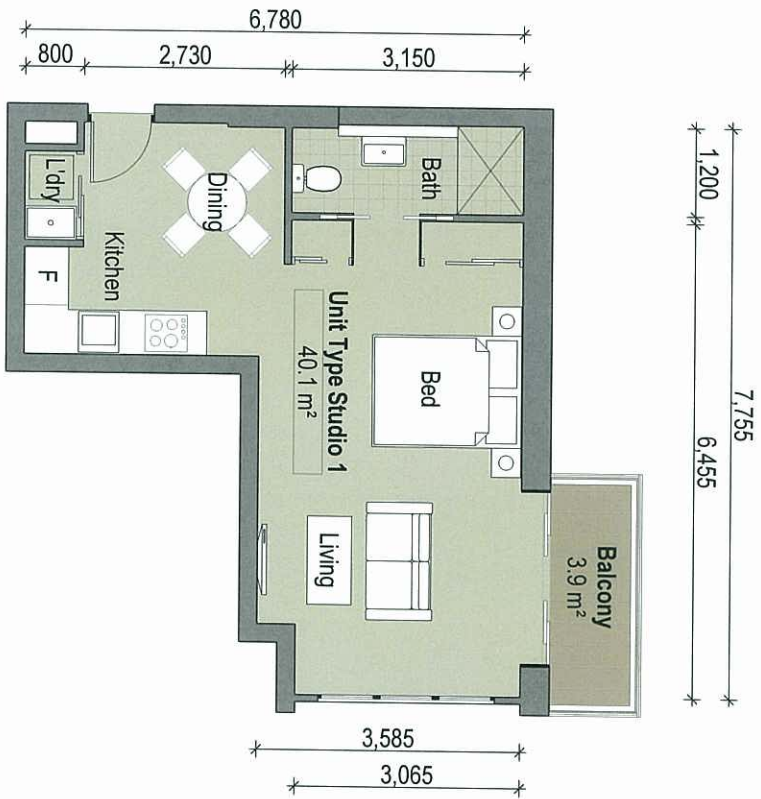


1 Studio 1
SCALE 1:50 @ A1



3 Studio 3
SCALE 1:50 @ A1

PLANS AND DOCUMENTS
referred to in the ULDA
APPROVAL dated 15/4/2011

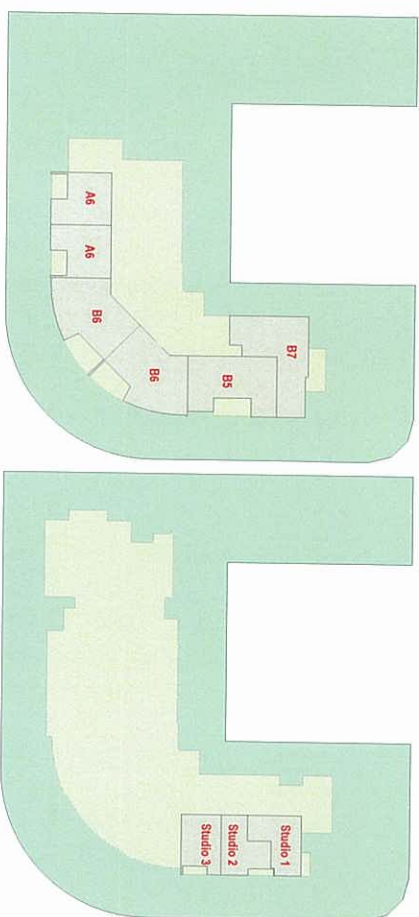

PRELIMINARY
NOT FOR CONSTRUCTION

PROPOSED RESIDENTIAL DEVELOPMENT, CAMPBELL STREET, MAYNE ROAD & HAZELMOUNT STREET, BOWEN HILLS

TYP. UNIT PLANS - SHEET 4

METRO PROPERTY DEVELOPMENT PTY LTD

ML Design Pty Ltd
ACN 100 452 304
ABN 69 155 045 228

Plot Date: 14/04/2011
File Path: h:\work\B\BESVR10\METR0004_Layou



SCALE: 1:50 @ A1

APPROVED FOR ISSUE: PL

13/04/2011 ©

A-DA-033-F JOB NO: METR0004