


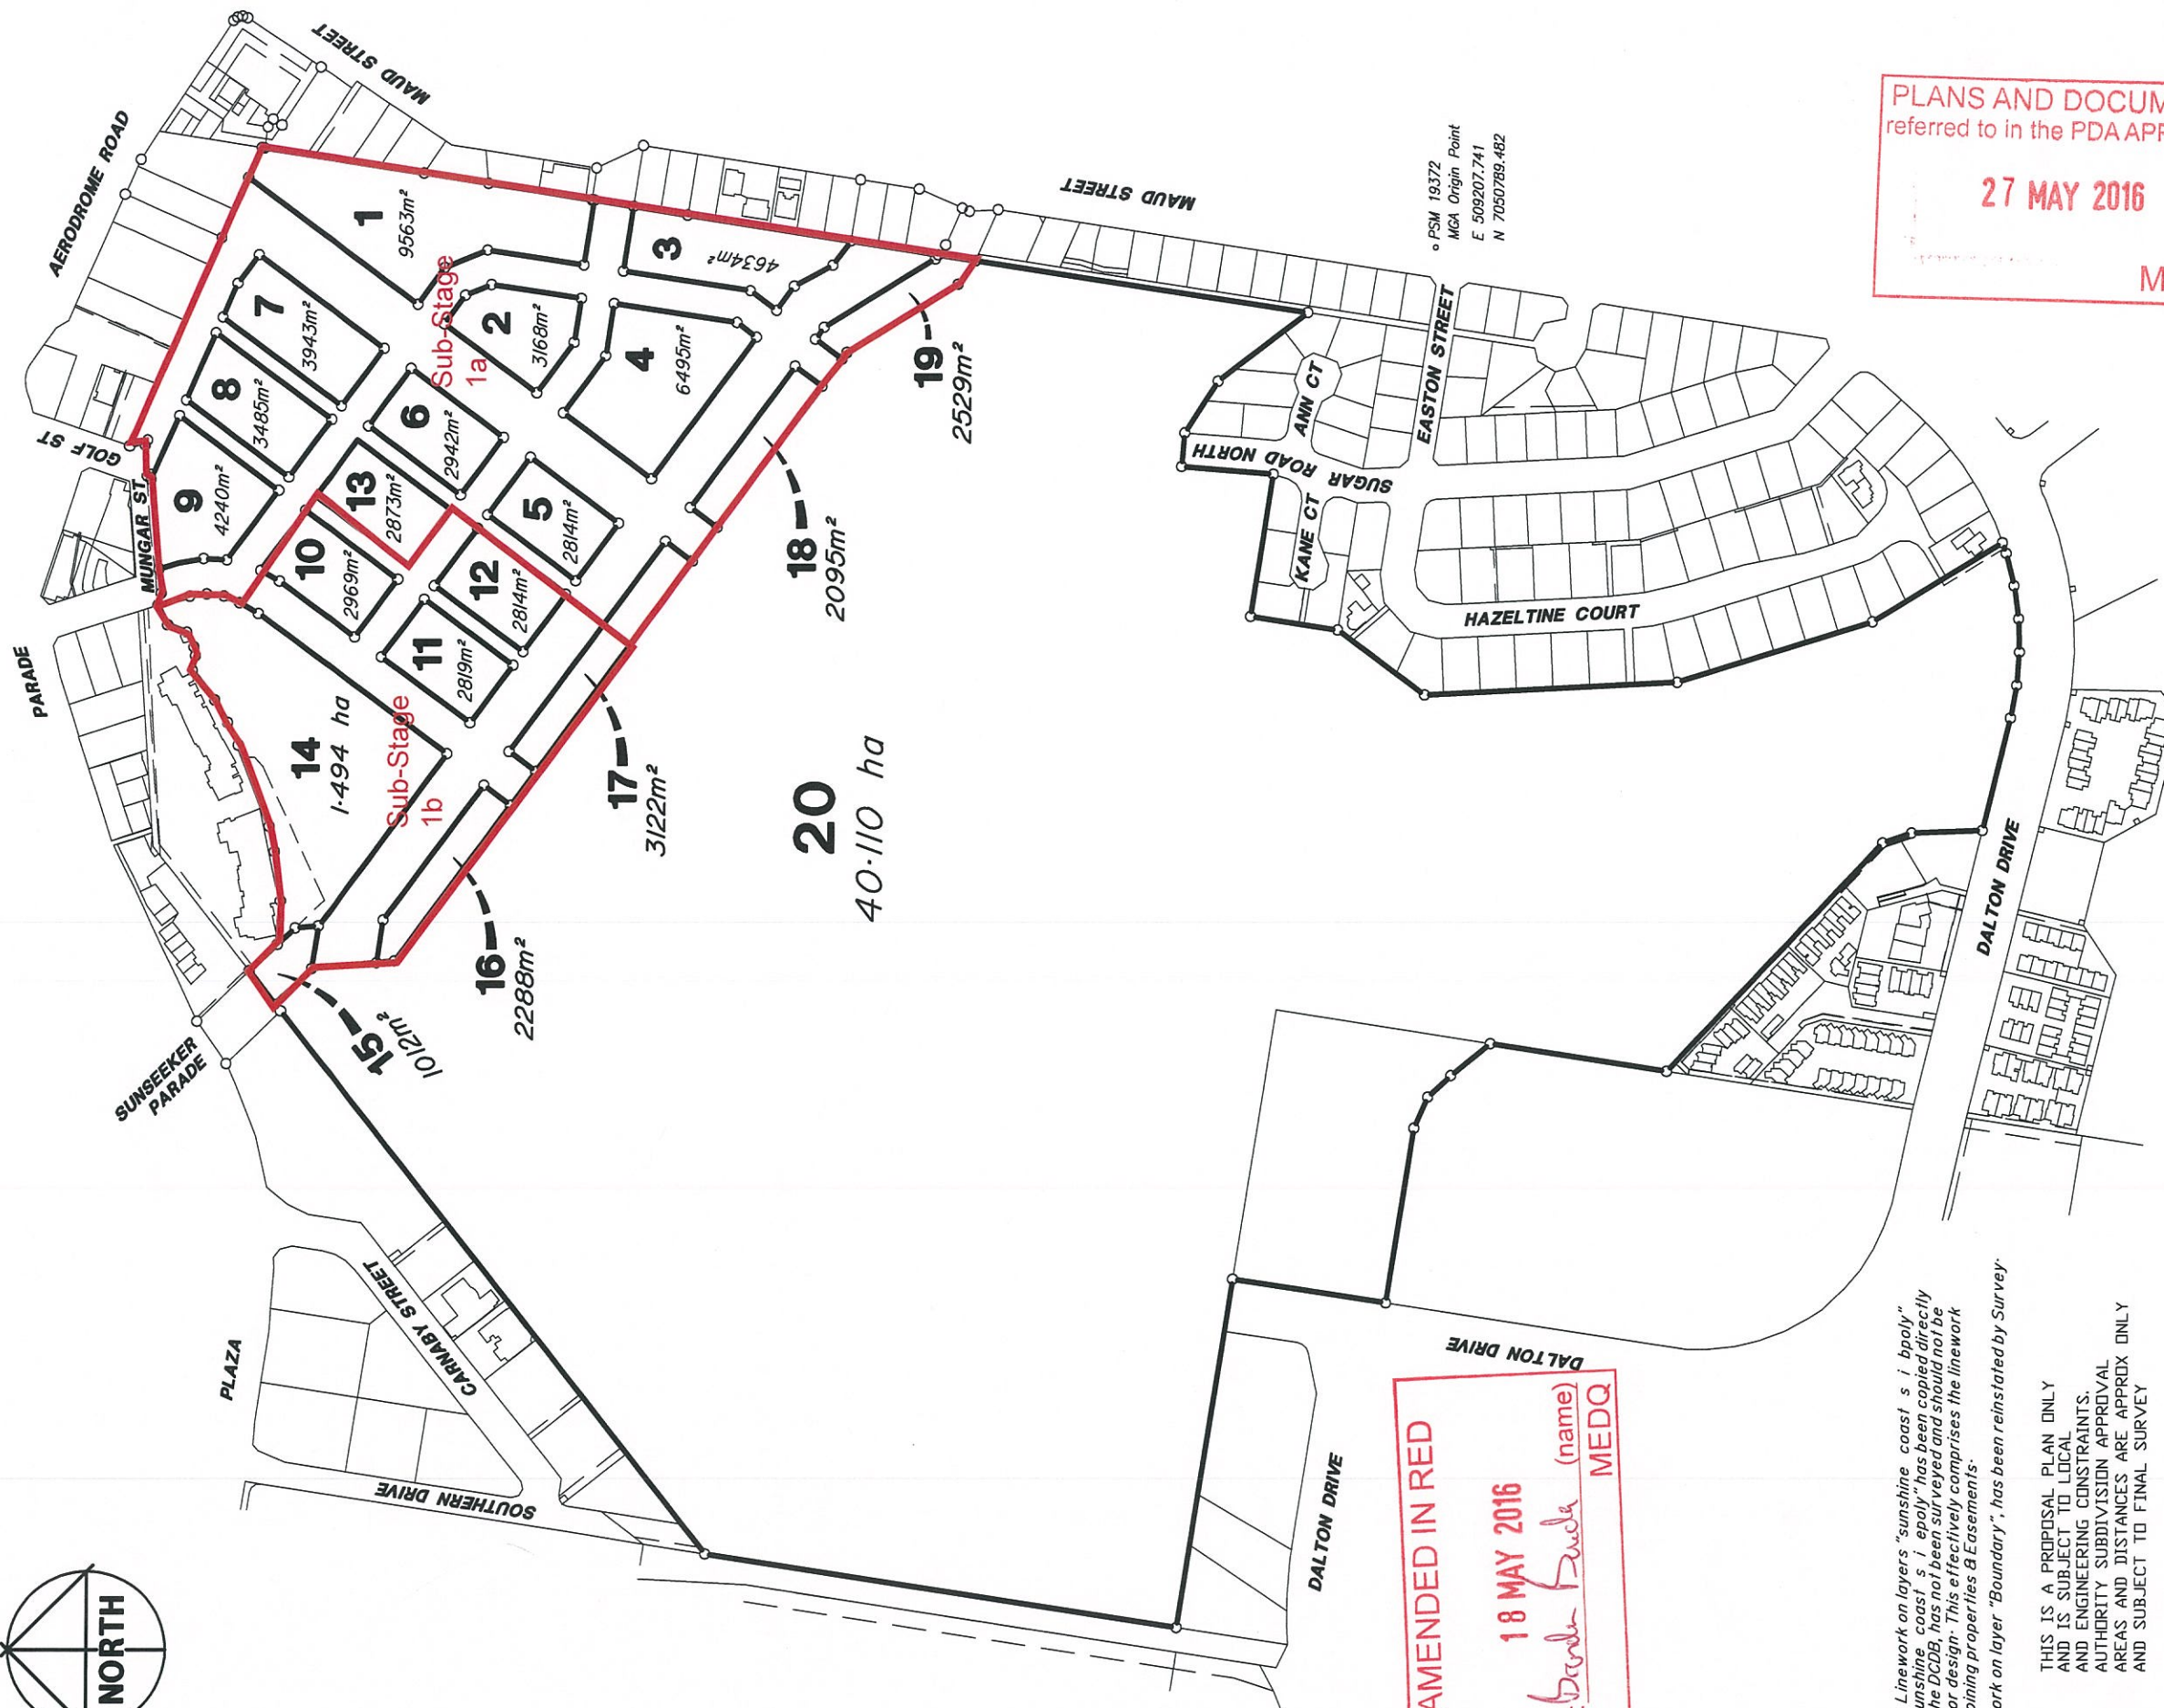

AMENDED IN RED
18 MAY 2016
By: Brenda Funder (name)
MEDQ

NOTE: Linework on layers "sunshine coast s i bpol" and "sunshine coast s i epoly" has been copied directly from the DCDB, has not been surveyed and should not be used for design. This effectively comprises the linework of adjoining properties & Easements.
Linework on layer "Boundary", has been reinstated by Survey.

THIS IS A PROPOSAL PLAN ONLY
AND IS SUBJECT TO LOCAL
AND ENGINEERING CONSTRAINTS.
AUTHORITY SUBDIVISION APPROVAL
AREAS AND DISTANCES ARE APPROX ONLY
AND SUBJECT TO FINAL SURVEY

PLANS AND DOCUMENTS
referred to in the PDA APPROVAL
27 MAY 2016
MEDQ



Sunshine Coast
P | 07 5443 2844 f | 07 5443 7146
Brisbane
P | 07 3257 4371 f | 07 3666 0641

info@khadm.com.au
Ken Hicks & Associates Pty Ltd ACN 010
278 823 ABN 74 308 405 611 trading as
KHA Development Managers

PLANNING | DEVELOPMENT &
PROJECT MANAGEMENT | SURVEYING

CLIENT
SUNCENTRAL
MAROOCHYDORE Pty Ltd

PROJECT
PROPOSED SUBDIVISION
PLAN
STAGE 1
Sub-Stages 1a and
1b

AMENDMENTS		DATE
A	CHG EAST BDY OF LOT 14	070515
B	CHG EAST/WEST BDY LOT 13	250815
C		
D	CHG AREA LOT 10	140316
E		
F		
G		


DESIGNED	DATE
SURVEYED	DATE
DRAWN AMR	DATE 200415

NOTES
PLAN ON MGA56 AZIMUTH
COORDINATE ORIGIN PSM 19372
DISTANCES ARE PLANE

COMPUTER FILE
PROPOSED SUBDIVISION PLAN 250815

SCALE 1:4000 SHEET 1 OF 1 SHEETS

DRAWING No 14422.PP.01
AMEND D

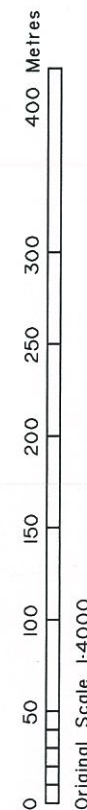

SUNSEEKER
PARADE

PLAZA

PARADE

MUNGAR ST

GOLF ST

AERODROME ROAD



Sunshine Coast
P | 07 5443 2844 f | 07 5443 7146
Brisbane
P | 07 3257 4371 f | 07 3666 0641

info@khadm.com.au
Ken Hicks & Associates Pty Ltd ACN 010
278 823 ABN 74 308 405 611 trading as
KHA Development Managers

PLANNING | DEVELOPMENT &
PROJECT MANAGEMENT | SURVEYING

CLIENT
**SUNCENTRAL
MAROOCHYDORE Pty Ltd**

PROJECT
**PROPOSED SUBDIVISION
PLAN
STAGE 2
OVERVIEW PLAN**

AMENDMENTS	DATE
A CHG EAST BDY ON LOT N	070515
B ADD ROAD WIDTHS	250815
C	
D	
E	
F	
G	

DESIGNED	DATE
SURVEYED	DATE
DRAWN AMR	DATE 200415

NOTES
PLAN ON MGA55 AZIMUTH
COORDINATE ORIGIN PSM 19372
DISTANCES ARE PLANE

COMPUTER FILE
PROPOSED SUBDIVISION PLAN STAGE 2 200415

SCALE **1:2000** SHEET 1 OF 1 SHEETS

DRAWING No **14422.PP.02** AMEND **B**

PLANS AND DOCUMENTS
referred to in the PDA APPROVAL

27 MAY 2016

MEDQ

NOTE: Linework on layers "sunshine coast s i bpoly"
and "sunshine coast s i epoly" has been copied directly
from the DCDB, has not been surveyed and should not be
used for design. This effectively comprises the linework
of adjoining properties & Easements.
Linework on layer "Boundary", has been reinstated by Survey.

THIS IS A PROPOSAL PLAN ONLY
AND IS SUBJECT TO LOCAL
AND ENGINEERING CONSTRAINTS.
AUTHORITY SUBDIVISION APPROVAL
AREAS AND DISTANCES ARE APPROX ONLY
AND SUBJECT TO FINAL SURVEY

0 10 20 40 60 80 100 200 300 Metres
Original Scale 1:2000



Sunshine Coast
P | 07 5443 2844 f | 07 5443 7146
Brisbane
P | 07 3257 4371 f | 07 3666 0641

info@khadm.com.au
Ken Hicks & Associates Pty Ltd ACN 010
278 823 ABN 74 308 405 611 trading as
KHA Development Managers

PLANNING | DEVELOPMENT &
PROJECT MANAGEMENT | SURVEYING

CLIENT
SUNCENTRAL
MAROOCHYDORE Pty Ltd

PROJECT
PROPOSED SUBDIVISION
PLAN (STAGE 2A)
LOTS A1 - A6

AMENDMENTS	DATE
A CHG BDY LOT M	250815
B	
C	
D	
E	
F	
G	

DESIGNED	DATE
SURVEYED	DATE
DRAWN AMR	DATE 180515

NOTES
PLAN ON MGA56 AZIMUTH
COORDINATE ORIGIN PSM 19372
DISTANCES ARE PLANE

COMPUTER FILE
PRO SUB PLAN STAGE 2 LOTS A1-A6 180515

SCALE **1:1000** SHEET 1 OF 1 SHEETS

DRAWING No
14422.PP.03

AMEND
A



PLANS AND DOCUMENTS
referred to in the PDA APPROVAL

27 MAY 2016

MEDQ



NOTE: Linework on layers "sunshine coast s i bpol" and "sunshine coast s i epoly" has been copied directly from the DCDB, has not been surveyed and should not be used for design. This effectively comprises the linework of adjoining properties & Easements.
Linework on layer "Boundary", has been reinstated by Survey.

THIS IS A PROPOSAL PLAN ONLY
AND IS SUBJECT TO LOCAL
AND ENGINEERING CONSTRAINTS.
AUTHORITY SUBDIVISION APPROVAL
AREAS AND DISTANCES ARE APPROX ONLY
AND SUBJECT TO FINAL SURVEY

0 10 20 30 40 50 100 Metres
Original Scale 1:1000



B1

1342m²

B2

1826m²

PLANS AND DOCUMENTS
referred to in the PDA APPROVAL
27 MAY 2016
MEDQ

0 5 10 15 20 25 50 75 Metres
Original Scale 1:500

NOTE: Linework on layers "sunshine coast s i b poly" and "sunshine coast s i e poly" has been copied directly from the DCDB, has not been surveyed and should not be used for design. This effectively comprises the linework of adjoining properties & Easements.
Linework on layer "Boundary", has been reinstated by Survey.

THIS IS A PROPOSAL PLAN ONLY
AND IS SUBJECT TO LOCAL
AND ENGINEERING CONSTRAINTS.
AUTHORITY SUBDIVISION APPROVAL
AREAS AND DISTANCES ARE APPROX ONLY
AND SUBJECT TO FINAL SURVEY



Sunshine Coast
P | 07 5443 2844 f | 07 5443 7146

Brisbane
P | 07 3257 4371 f | 07 3666 0641

info@khadm.com.au
Ken Hicks & Associates Pty Ltd ACN 010
278 823 ABN 74 308 405 611 trading as
KHA Development Managers

PLANNING | DEVELOPMENT &
PROJECT MANAGEMENT | SURVEYING

CLIENT
SUNCENTRAL
MAROOCHYDORE Pty Ltd

PROJECT
PROPOSED SUBDIVISION
PLAN (STAGE 2B)
LOTS B1 & B2

AMENDMENTS	DATE
A CHG BDY LOT M	250815
B	
C	
D	
E	
F	
G	

DESIGNED	DATE
SURVEYED	DATE
DRAWN AMR	DATE 180515

NOTES
PLAN ON MGA56 AZIMUTH
COORDINATE ORIGIN PSM 19372
DISTANCES ARE PLANE

COMPUTER FILE
PRO SUB PLAN STAGE 2 LOTS B1 & B2 180515

SCALE **1:1000** SHEET 1 OF 1 SHEETS

DRAWING No **14422.PP.04** AMEND **A**



Sunshine Coast
P | 07 5443 2844 f || 07 5443 7146
Brisbane
P | 07 3257 4371 f || 07 3666 0641

info@khadm.com.au
Ken Hicks & Associates Pty Ltd ACN 010
278 823 ABN 74 308 405 611 trading as
KHA Development Managers

PLANNING | DEVELOPMENT &
PROJECT MANAGEMENT | SURVEYING

CLIENT
SUNCENTRAL
MAROOCHYDORE Pty Ltd

PROJECT
PROPOSED SUBDIVISION
PLAN (STAGE 2C)
LOTS C1 - C3

AMENDMENTS	DATE
A	
B	
C	
D	
E	
F	
G	

DESIGNED	DATE
SURVEYED	DATE
DRAWN AMR	DATE 180515

NOTES

PLAN ON MGA56 AZIMUTH
COORDINATE ORIGIN PSM 19372
DISTANCES ARE PLANE

COMPUTER FILE
PRO SUB PLAN STAGE 2 LOTS C1 - C3 180515

SCALE **1:600** SHEET 1 OF 1 SHEETS

DRAWING No

14422.PP.05

AMEND




STREET

MAUD

PLANS AND DOCUMENTS
referred to in the PDA APPROVAL
27 MAY 2016
MEDQ

NOTE: Linework on layers "sunshine coast s i bpol" and "sunshine coast s i epoly" has been copied directly from the DCDB, has not been surveyed and should not be used for design. This effectively comprises the linework of adjoining properties & Easements.
Linework on layer "Boundary", has been reinstated by Survey.

THIS IS A PROPOSAL PLAN ONLY
AND IS SUBJECT TO LOCAL
AND ENGINEERING CONSTRAINTS.
AUTHORITY SUBDIVISION APPROVAL
AREAS AND DISTANCES ARE APPROX ONLY
AND SUBJECT TO FINAL SURVEY

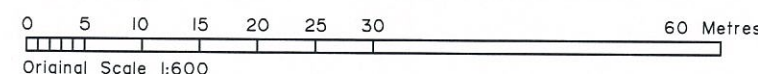

84
RP94968

82
RP94968

CP
BUP3999

CP
BUP4047

78

77

76

75
RP92943

C1
1283m²

C2
1317m²

C3
2034m²

98°47'45"
38.947

33.0
189°02'35"

278°47'45"
38.805

34.0
189°02'35"

278°47'45"
38.658

8°47'45"
34.0

8°47'45"
33.0

8°47'45"
10.072

36°32'45"
19.682

17°9'18"
306°32'45"

33°28'30"
26.107

17°9'18"
306°32'45"

64.939
189°02'35"



Sunshine Coast
P | 07 5443 2844 f | 07 5443 7146
Brisbane
P | 07 3257 4371 f | 07 3666 0641

info@khadm.com.au
Ken Hicks & Associates Pty Ltd ACN 010
278 823 ABN 74 308 405 611 trading as
KHA Development Managers

PLANNING | DEVELOPMENT &
PROJECT MANAGEMENT | SURVEYING

CLIENT
SUNCENTRAL
MAROOCHYDORE Pty Ltd

PROJECT
PROPOSED SUBDIVISION
PLAN (STAGE 2D)
LOTS D1 - D3

AMENDMENTS	DATE
A	
B	
C	
D	
E	
F	
G	

DESIGNED	DATE
SURVEYED	DATE
DRAWN AMR	DATE 190515

NOTES
PLAN ON MGA55 AZIMUTH
COORDINATE ORIGIN PSM 19372
DISTANCES ARE PLANE

COMPUTER FILE
PRO SUB PLAN STAGE 2 LOTS D1-D3 190515

SCALE **1:500** SHEET 1 OF 1 SHEETS

DRAWING No **14422.PP.06** AMEND



D3
2244m²

D1
1936m²


D2
2315m²

PLANS AND DOCUMENTS
referred to in the PDA APPROVAL

27 MAY 2016

MEDQ

THIS IS A PROPOSAL PLAN ONLY
AND IS SUBJECT TO LOCAL
AND ENGINEERING CONSTRAINTS.
AUTHORITY SUBDIVISION APPROVAL
AREAS AND DISTANCES ARE APPROX ONLY
AND SUBJECT TO FINAL SURVEY

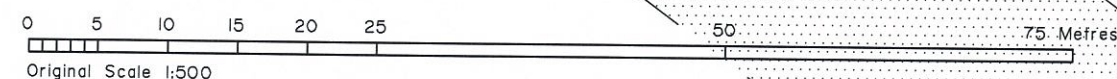



Sunshine Coast
p | 07 5443 2844 f || 07 5443 7146
Brisbane
p | 07 3257 4371 f || 07 3666 0641

info@khadm.com.au
Ken Hicks & Associates Pty Ltd ACN 010
278 823 ABN 74 308 405 611 trading as
KHA Development Managers

PLANNING | DEVELOPMENT &
PROJECT MANAGEMENT | SURVEYING

CLIENT
SUNCENTRAL
MAROOCHYDORE Pty Ltd

PROJECT
PROPOSED SUBDIVISION
PLAN (STAGE 2E)
LOTS E1 & E2

AMENDMENTS	DATE
A	
B	
C	
D	
E	
F	
G	

DESIGNED	DATE
SURVEYED	DATE
DRAWN AMR	DATE 190515

NOTES

PLAN ON MGA56 AZIMUTH
COORDINATE ORIGIN PSM 19372
DISTANCES ARE PLANE

COMPUTER FILE
PRO SUB PLAN STAGE 2 LOTS E1 & E2 190515


SCALE **1:400** SHEET 1 OF 1 SHEETS

DRAWING No
14422.PP.07

AMEND

PLANS AND DOCUMENTS
referred to in the PDA APPROVAL
27 MAY 2016
MEDQ

THIS IS A PROPOSAL PLAN ONLY
AND IS SUBJECT TO LOCAL
AND ENGINEERING CONSTRAINTS.
AUTHORITY SUBDIVISION APPROVAL
AREAS AND DISTANCES ARE APPROX ONLY
AND SUBJECT TO FINAL SURVEY

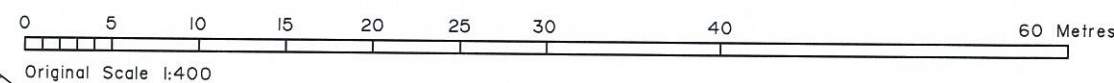

E2
1407m²

E1
1407m²

216°36'50"
33.0

126°32'45"
42.64

216°36'50"
33.0

306°32'45"
42.64

33.0
216°36'50"

42.64
306°32'45"

33.0
216°36'50"



Sunshine Coast
P | 07 5443 2844 f | 07 5443 7146
Brisbane
P | 07 3257 4371 f | 07 3666 0641

info@khadm.com.au
Ken Hicks & Associates Pty Ltd ACN 010
278 823 ABN 74 308 405 611 trading as
KHA Development Managers

PLANNING | DEVELOPMENT &
PROJECT MANAGEMENT | SURVEYING

CLIENT
SUNCENTRAL
MAROOCHYDORE Pty Ltd

PROJECT
PROPOSED SUBDIVISION
PLAN (STAGE 2F)
LOTS F1 & F2

AMENDMENTS	DATE
A CHG BDY LOT M	250815
B	
C	
D	
E	
F	
G	

DESIGNED	DATE
SURVEYED	DATE
DRAWN AMR	DATE 190515

NOTES

PLAN ON MGA56 AZIMUTH
COORDINATE ORIGIN PSM 19372
DISTANCES ARE PLANE

COMPUTER FILE
PRO SUB PLAN STAGE 2 LOTS F1 & F2 190515

SCALE **1:400** SHEET 1 OF 1 SHEETS

DRAWING No **14422.PP.08** AMEND **A**



F2


1471m²

F1

1471m²

PLANS AND DOCUMENTS
referred to in the PDA APPROVAL
27 MAY 2016
MEDQ

THIS IS A PROPOSAL PLAN ONLY
AND IS SUBJECT TO LOCAL
AND ENGINEERING CONSTRAINTS.
AUTHORITY SUBDIVISION APPROVAL
AREAS AND DISTANCES ARE APPROX ONLY
AND SUBJECT TO FINAL SURVEY

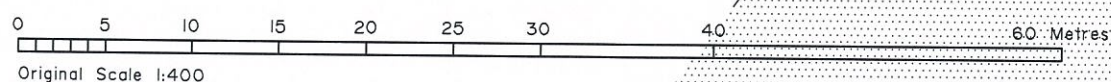



Sunshine Coast
P | 07 5443 2844 f | 07 5443 7146
Brisbane
P | 07 3257 4371 f | 07 3666 0641

info@khadm.com.au
Ken Hicks & Associates Pty Ltd ACN 010
278 823 ABN 74 308 405 611 trading as
KHA Development Managers

PLANNING | DEVELOPMENT &
PROJECT MANAGEMENT | SURVEYING

CLIENT
SUNCENTRAL
MAROOCHYDORE Pty Ltd

PROJECT
PROPOSED SUBDIVISION
PLAN (STAGE 2G)
LOTS G1-G3

AMENDMENTS	DATE
A CHG BDY LOT M	250815
B	
C	
D	
E	
F	
G	


DESIGNED	DATE
SURVEYED	DATE
DRAWN AMR	DATE 190515

NOTES
PLAN ON MGA56 AZIMUTH
COORDINATE ORIGIN PSM 19372
DISTANCES ARE PLANE

COMPUTER FILE
PRO SUB PLAN STAGE 2 LOTS G1- G3 190515


SCALE **1:600** SHEET 1 OF 1 SHEETS

DRAWING No **14422.PP.09** AMEND **A**

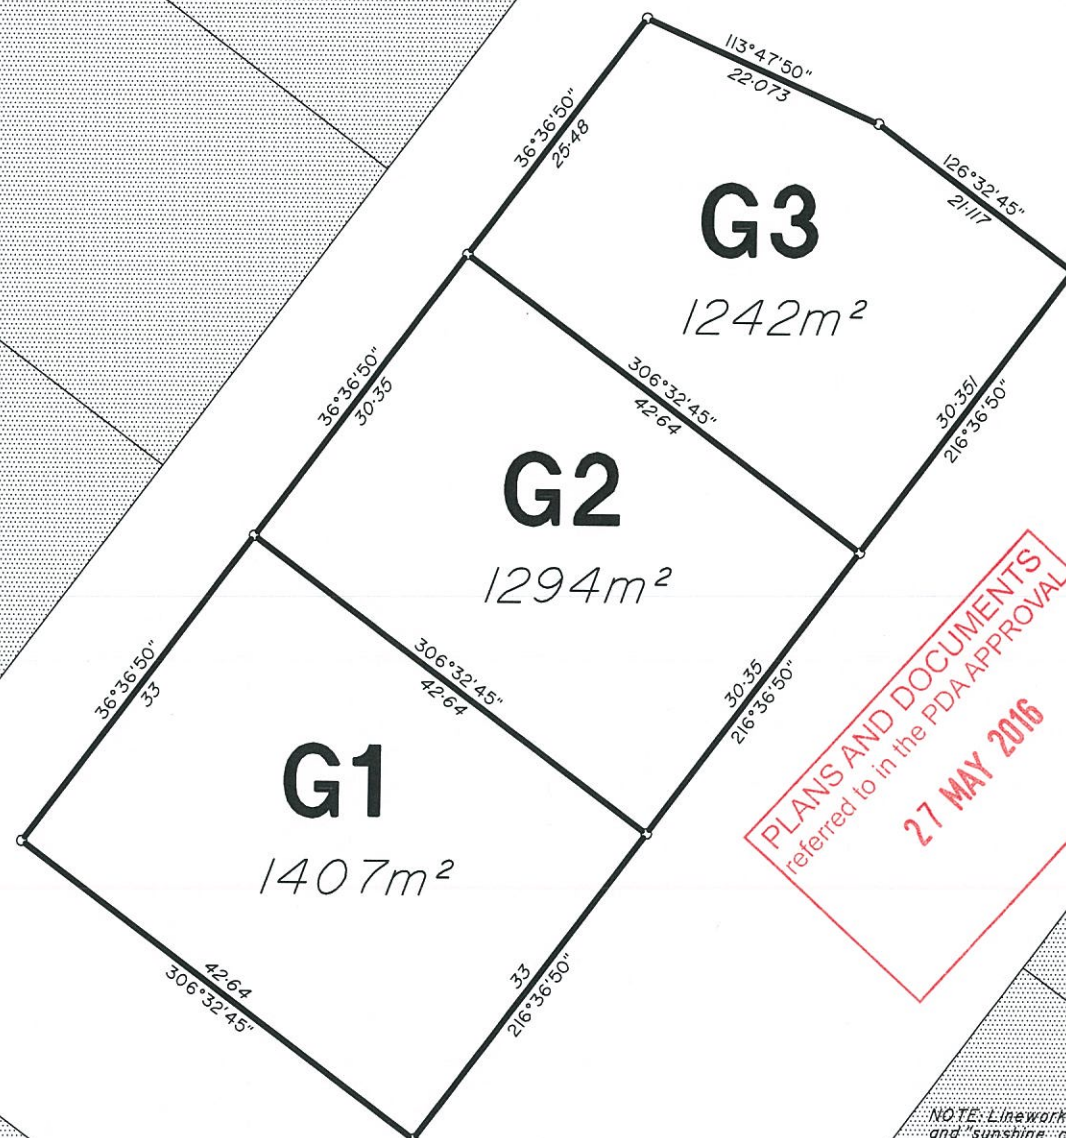

NOTE: Linework on layers "sunshine_coast_s1_bpoly" and "sunshine_coast_s1_epoly" has been copied directly from the DCDB, has not been surveyed and should not be used for design. This effectively comprises the linework of adjoining properties & easements.
Linework on layer "Boundary", has been reinstated by Survey

THIS IS A PROPOSAL PLAN ONLY
AND IS SUBJECT TO LOCAL
AND ENGINEERING CONSTRAINTS.
AUTHORITY SUBDIVISION APPROVAL
AREAS AND DISTANCES ARE APPROX ONLY
AND SUBJECT TO FINAL SURVEY

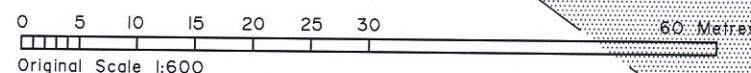

MUNGAR ST




Sunshine Coast
P | 07 5443 2844 F | 07 5443 7146
Brisbane
P | 07 3257 4371 F | 07 3666 0641

info@khadm.com.au
Ken Hicks & Associates Pty Ltd ACN 010
278 823 ABN 74 308 405 611 trading as
KHA Development Managers

PLANNING | DEVELOPMENT &
PROJECT MANAGEMENT | SURVEYING




PLANS AND DOCUMENTS
referred to in the PDA APPROVAL
27 MAY 2016
MEDQ

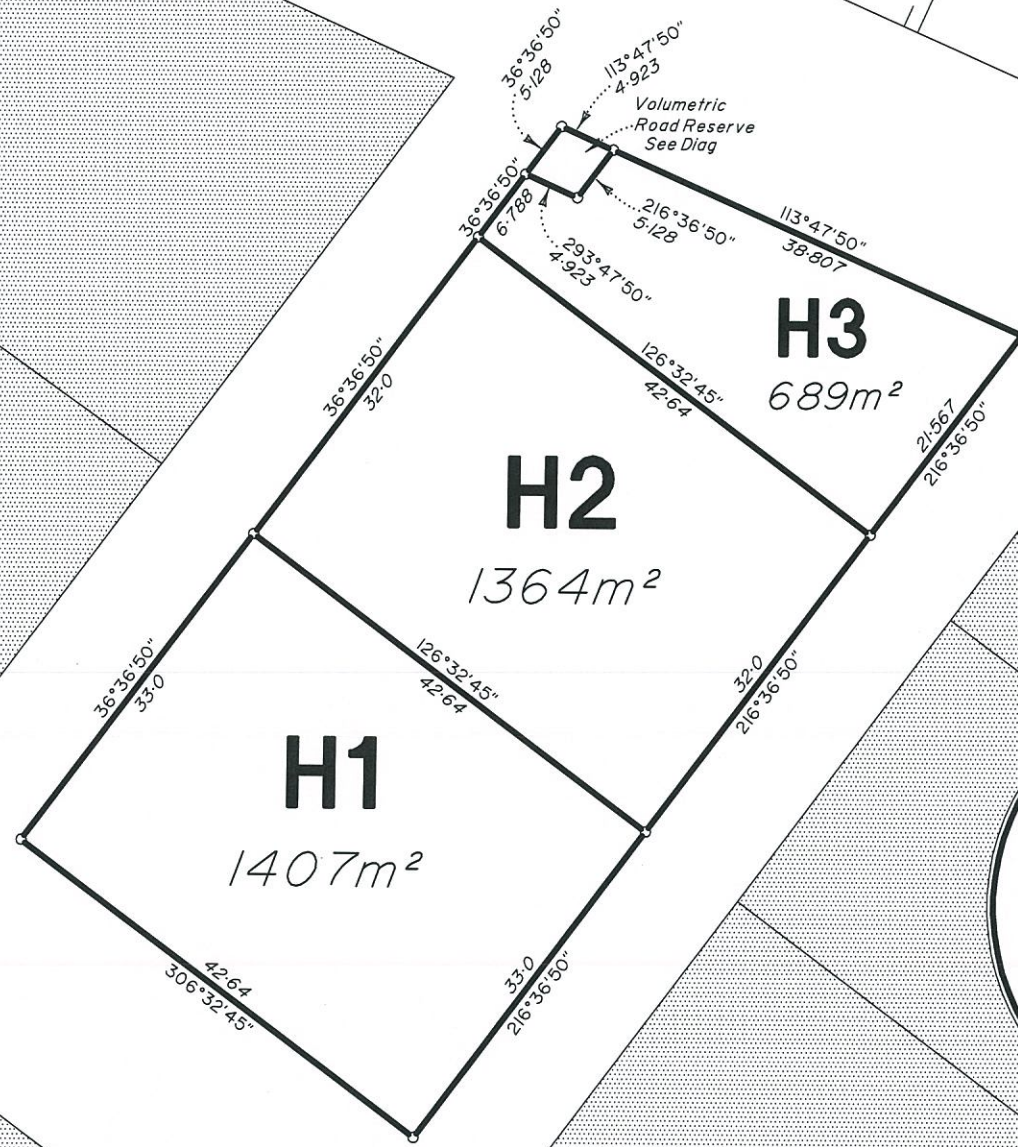

NOTE: Linework on layers "sunshine coast s i bpol" and "sunshine coast s i epol" has been copied directly from the DCDB, has not been surveyed and should not be used for design. This effectively comprises the linework of adjoining properties & Easements.
Linework on layer "Boundary", has been reinstated by Survey.

THIS IS A PROPOSAL PLAN ONLY
AND IS SUBJECT TO LOCAL
AND ENGINEERING CONSTRAINTS.
AUTHORITY SUBDIVISION APPROVAL
AREAS AND DISTANCES ARE APPROX ONLY
AND SUBJECT TO FINAL SURVEY

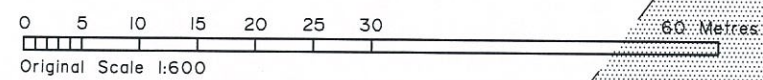

CLIENT
SUNCENTRAL
MAROOCHYDORE Pty Ltd

PROJECT
PROPOSED SUBDIVISION
PLAN (STAGE 2H)
LOTS H1-H3

AMENDMENTS	DATE
A CHG BDY LOT M	250815
B	
C	
D	
E	
F	
G	

DESIGNED	DATE
SURVEYED	DATE
DRAWN AMR	DATE 190515

NOTES
PLAN ON MGA56 AZIMUTH
COORDINATE ORIGIN PSM 19372
DISTANCES ARE PLANE

COMPUTER FILE
PRO SUB PLAN STAGE 2 LOTS H1-H3 190515
SCALE **1:600** SHEET 1 OF 1 SHEETS

DRAWING No **14422.PP.10** AMEND **A**



Sunshine Coast
p | 07 5443 2844 f | 07 5443 7146

Brisbane
p | 07 3257 4371 f | 07 3666 0641

info@khadm.com.au
Ken Hicks & Associates Pty Ltd ACN 010
278 823 ABN 74 308 405 611 trading as
KHA Development Managers

PLANNING | DEVELOPMENT &
PROJECT MANAGEMENT | SURVEYING

CLIENT
**SUNCENTRAL
MAROOCHYDORE Pty Ltd**

PROJECT
**PROPOSED SUBDIVISION
PLAN (STAGE 2I)
LOTS I1-I3**

AMENDMENTS	DATE
A CHG BDY LOT M	250815
B	
C	
D	
E	
F	
G	


DESIGNED	DATE
SURVEYED	DATE
DRAWN AMR	DATE 190515

NOTES
PLAN ON MGA56 AZIMUTH
COORDINATE ORIGIN PSM 19372
DISTANCES ARE PLANE

COMPUTER FILE
PRO SUB PLAN STAGE 2 LOTS I1-I3 190515

SCALE **1:600** SHEET 1 OF 1 SHEETS


DRAWING No **14422.PP.11** AMEND **A**

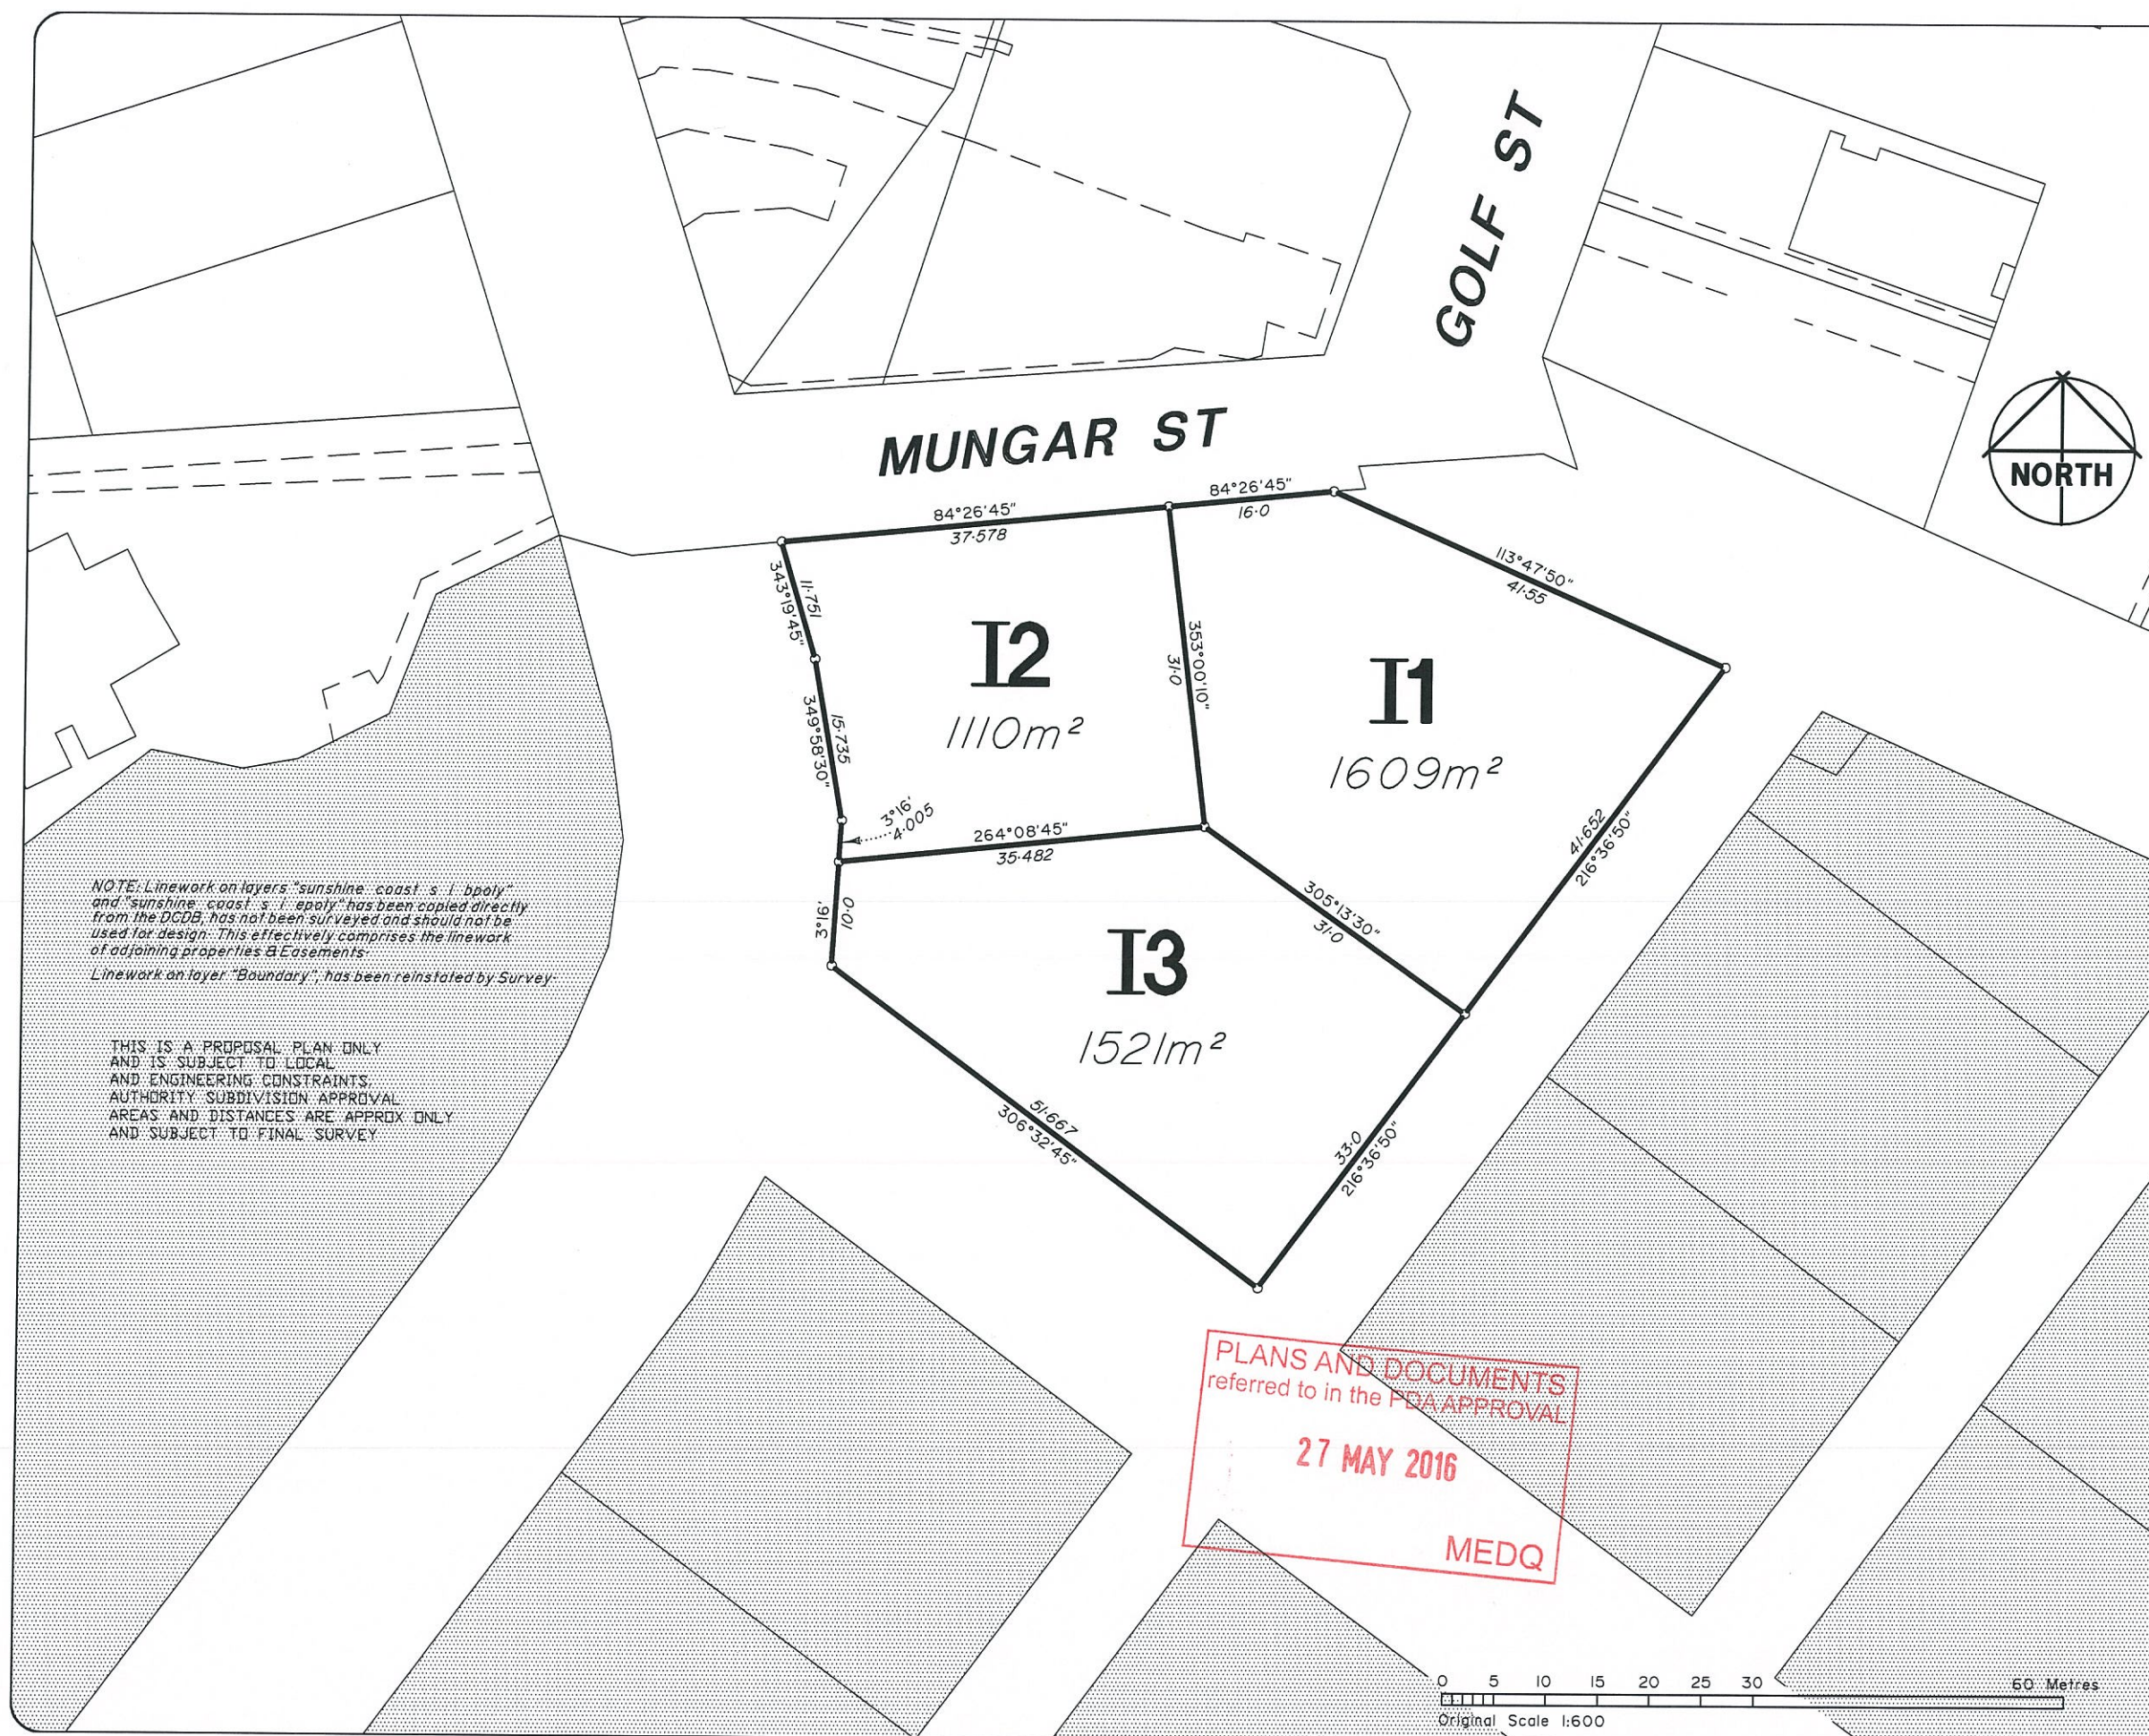



0 5 10 15 20 25 50 Metres
Original Scale 1:500

THIS IS A PROPOSAL PLAN ONLY
AND IS SUBJECT TO LOCAL
AND ENGINEERING CONSTRAINTS.
AUTHORITY SUBDIVISION APPROVAL
AREAS AND DISTANCES ARE APPROX ONLY
AND SUBJECT TO FINAL SURVEY

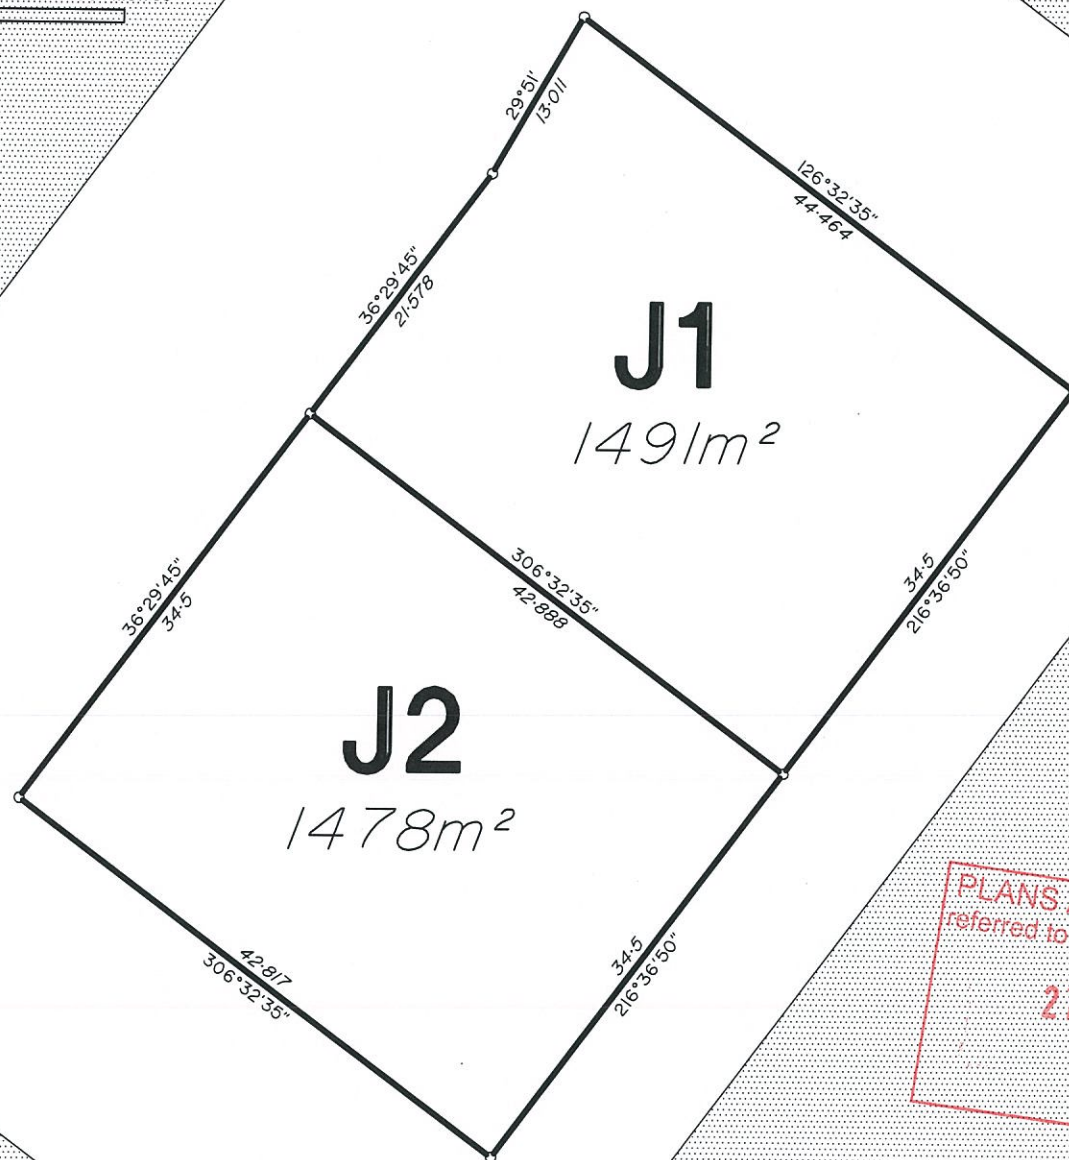

Sunshine Coast
P | 07 5443 2844 f || 07 5443 7146

Brisbane
P | 07 3257 4371 f || 07 3666 0641

info@khadm.com.au
Ken Hicks & Associates Pty Ltd ACN 010
278 823 ABN 74 308 405 611 trading as
KHA Development Managers

PLANNING | DEVELOPMENT &
PROJECT MANAGEMENT | SURVEYING

CLIENT
SUNCENTRAL
MAROOCHYDORE Pty Ltd

PROJECT
PROPOSED SUBDIVISION
PLAN (STAGE 2J)
LOTS J1 & J2

AMENDMENTS	DATE
A CHG BDY LOT M	250815
B	
C	
D	
E	
F	
G	

DESIGNED	DATE
SURVEYED	DATE
DRAWN AMR	DATE 190515

NOTES
PLAN ON MGA56 AZIMUTH
COORDINATE ORIGIN PSM 19372
DISTANCES ARE PLANE

COMPUTER FILE
PRO SUB PLAN STAGE 2 LOTS J1 & J2 190515

SCALE **1:500** SHEET 1 OF 1 SHEETS


DRAWING No **14422.PP.12** AMEND **A**



0 5 10 15 20 25 50 Metres

Original Scale 1:500

THIS IS A PROPOSAL PLAN ONLY
AND IS SUBJECT TO LOCAL
AND ENGINEERING CONSTRAINTS.
AUTHORITY SUBDIVISION APPROVAL
AREAS AND DISTANCES ARE APPROX ONLY
AND SUBJECT TO FINAL SURVEY

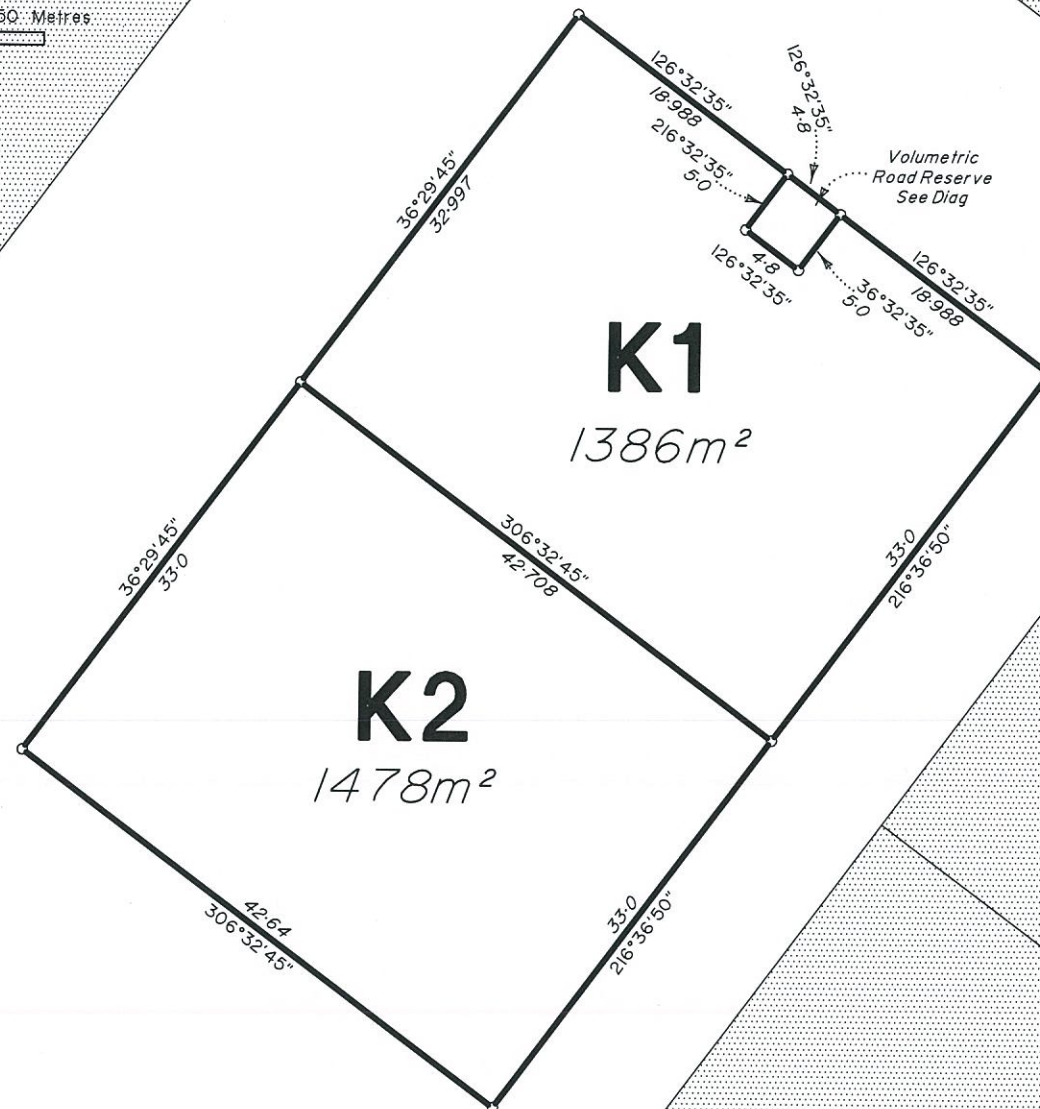

PLANS AND DOCUMENTS
referred to in the PDA APPROVAL

27 MAY 2016

MEDQ



Sunshine Coast
P | 07 5443 2844 F | 07 5443 7146

Brisbane
P | 07 3257 4371 F | 07 3666 0641

info@khadm.com.au
Ken Hicks & Associates Pty Ltd ACN 010
278 823 ABN 74 308 405 611 trading as
KHA Development Managers

PLANNING | DEVELOPMENT &
PROJECT MANAGEMENT | SURVEYING

CLIENT
SUNCENTRAL
MAROOCHYDORE Pty Ltd

PROJECT
PROPOSED SUBDIVISION
PLAN (STAGE 2K)
LOTS K1 & K2

AMENDMENTS	DATE
A CHG BDY LOT M	250815
B	
C	
D	
E	
F	
G	

DESIGNED	DATE
SURVEYED	DATE
DRAWN AMR	DATE 190515

NOTES

PLAN ON MGA55 AZIMUTH
COORDINATE ORIGIN PSM 19372
DISTANCES ARE PLANE

COMPUTER FILE
PRO SUB PLAN STAGE 2 LOTS K1 & K2 190515
SCALE **1:500** SHEET 1 OF 1 SHEETS

DRAWING No
14422.PP.13

AMEND
A



THIS IS A PROPOSAL PLAN ONLY
AND IS SUBJECT TO LOCAL
AND ENGINEERING CONSTRAINTS.
AUTHORITY SUBDIVISION APPROVAL
AREAS AND DISTANCES ARE APPROX ONLY
AND SUBJECT TO FINAL SURVEY



Sunshine Coast
P | 07 5443 2844 f | 07 5443 7146

Brisbane
P | 07 3257 4371 f | 07 3666 0641

info@khadm.com.au
Ken Hicks & Associates Pty Ltd ACN 010
278 823 ABN 74 308 405 611 trading as
KHA Development Managers

PLANNING | DEVELOPMENT &
PROJECT MANAGEMENT | SURVEYING

CLIENT
SUNCENTRAL
MAROOCHYDORE Pty Ltd

PROJECT
PROPOSED SUBDIVISION
PLAN (STAGE 2L)
LOTS L1 & L2

AMENDMENTS	DATE
A CHG BDY LOT M	250815
B	
C	
D	
E	
F	
G	

DESIGNED	DATE
SURVEYED	DATE
DRAWN AMR	DATE 190515

NOTES
PLAN ON MGA56 AZIMUTH
COORDINATE ORIGIN PSM 19372
DISTANCES ARE PLANE

COMPUTER FILE
PRO SUB PLAN STAGE 2 LOTS L1 & L2 190515
SCALE **1:500** SHEET 1 OF 1 SHEETS

DRAWING No
14422.PP.14
AMEND
A

PLANS AND DOCUMENTS
referred to in the PDA APPROVAL
27 MAY 2016
MEDQ

0 5 10 15 20 25 50 Metres
Original Scale 1:500

