


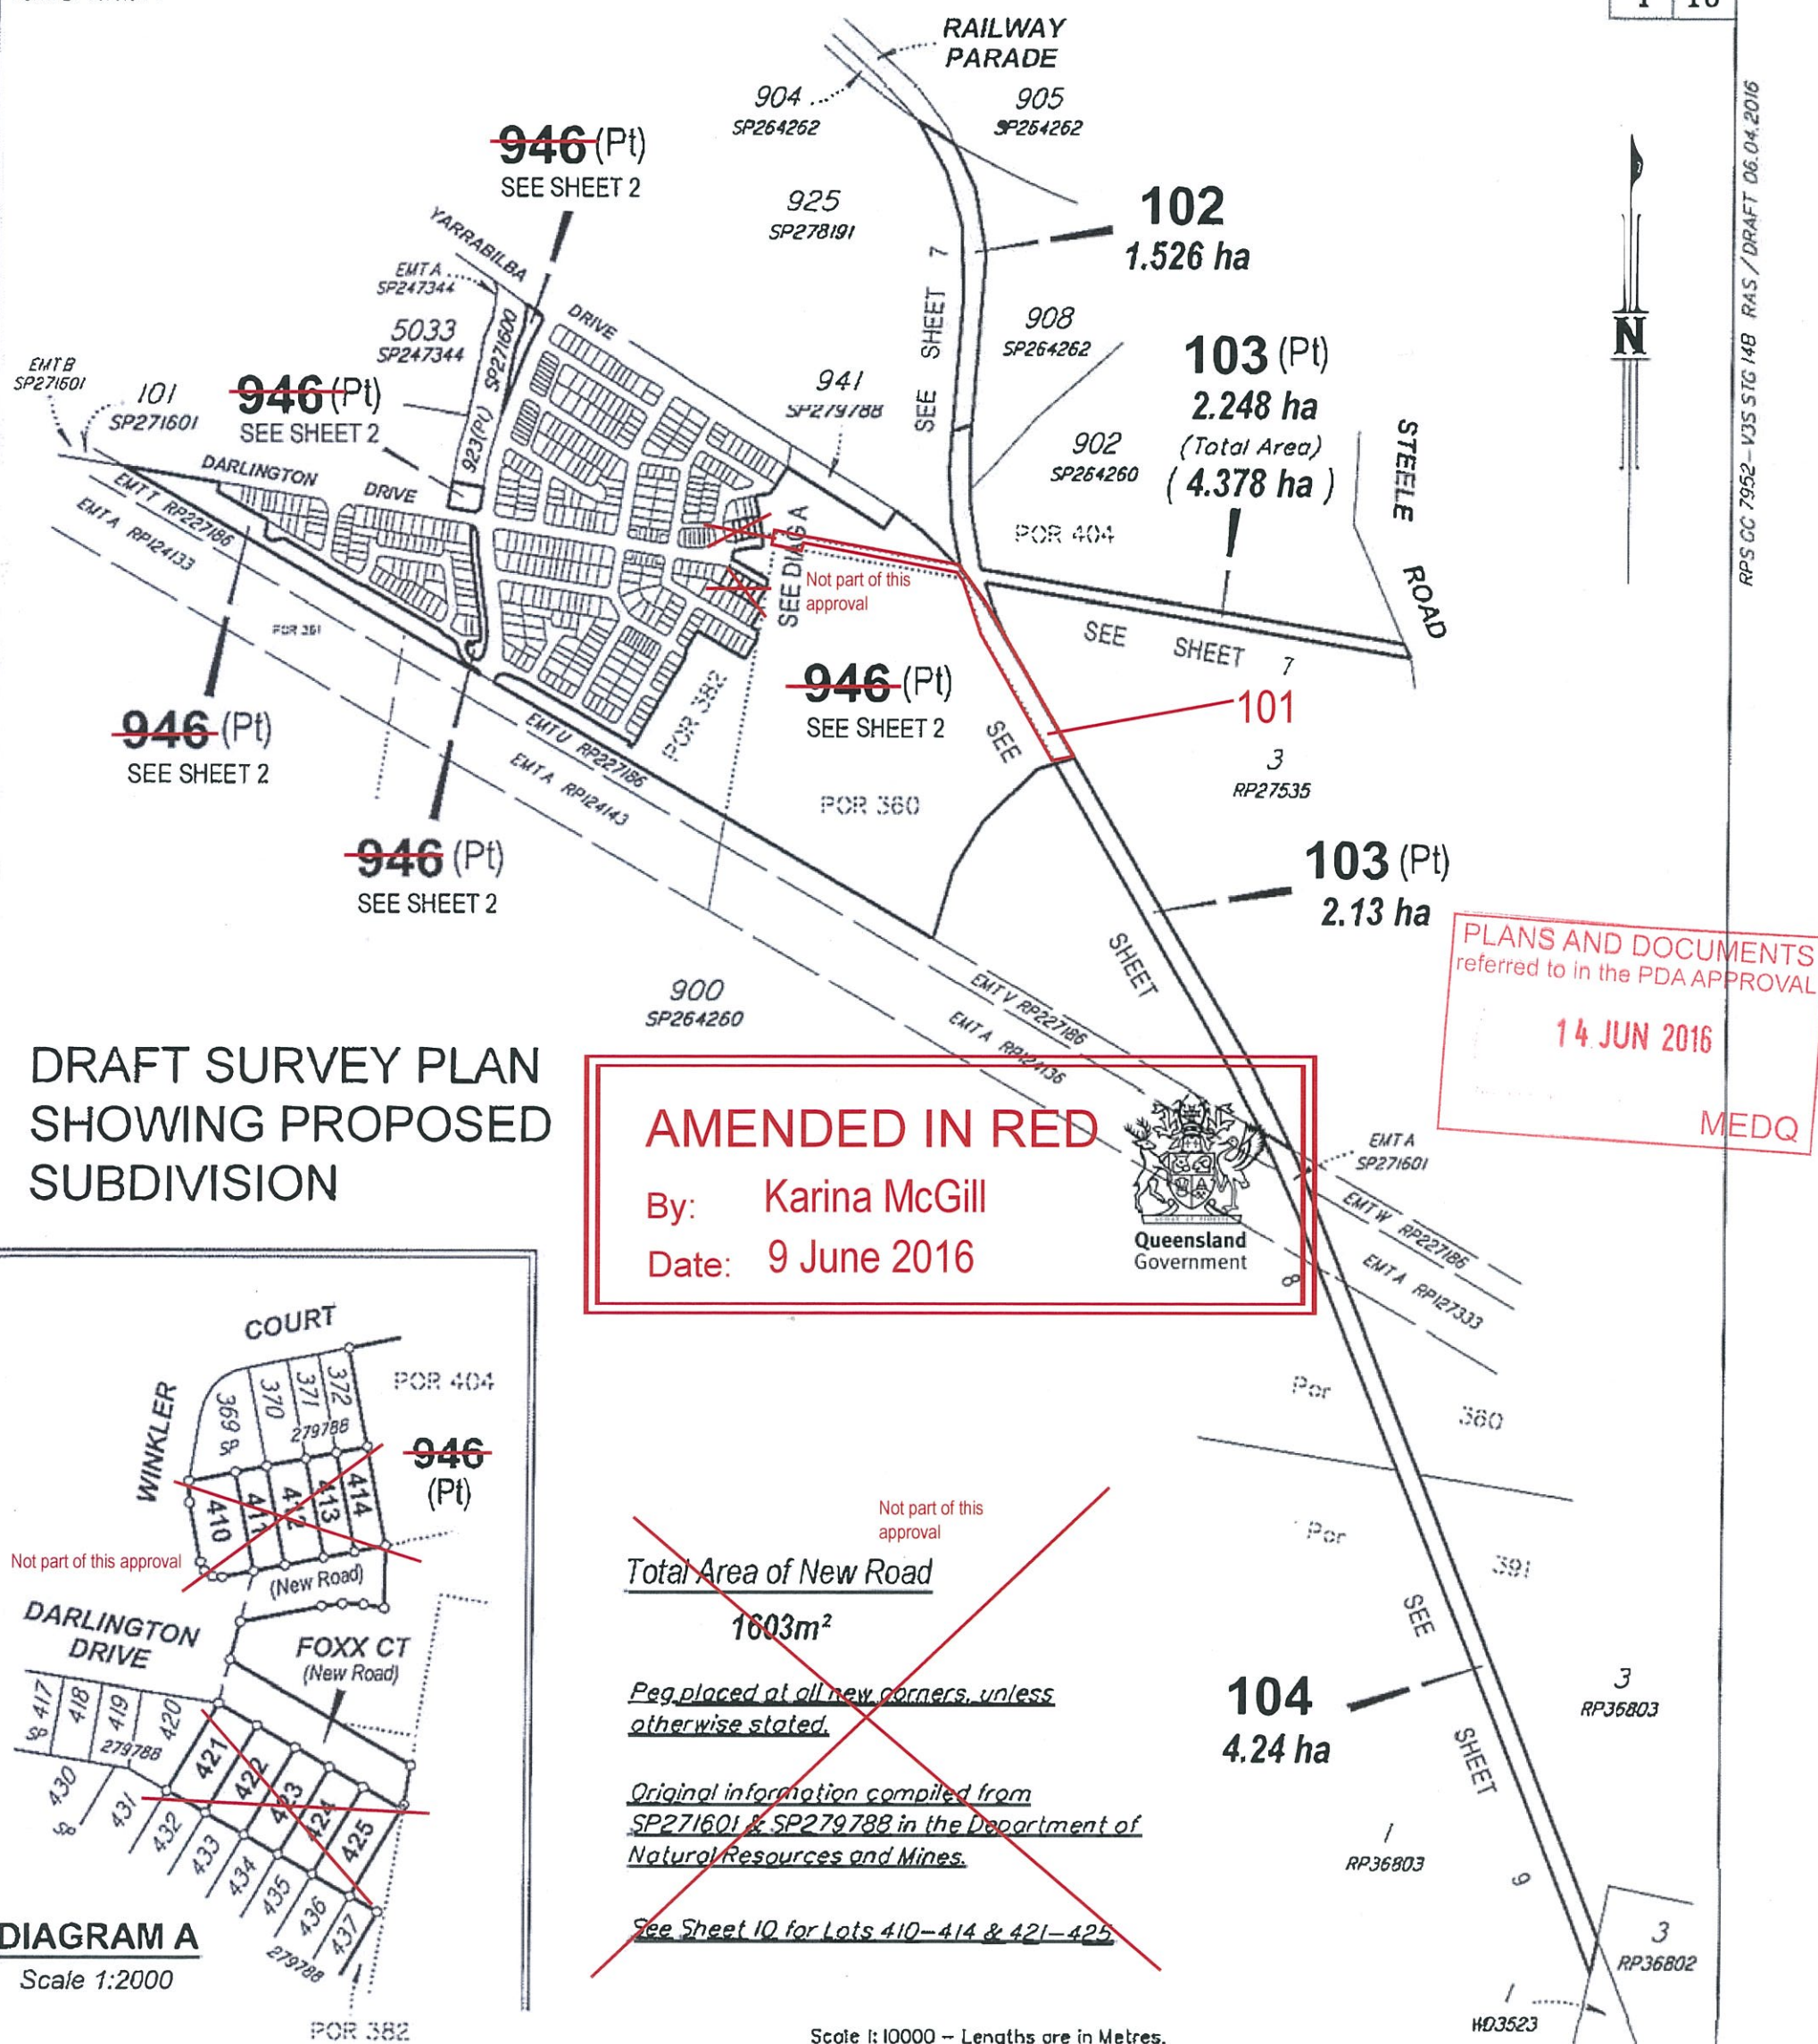

RPS AUSTRALIA EAST PTY LTD (ACN 140 292 762) hereby certify that the land comprised in this plan was surveyed by the corporation, by Simon John SAGER, Surveying Graduate for whose work the corporation accepts responsibility, under the supervision of Scott Owen NIND, Cadastral Surveyor and that the plan is accurate, that the said survey was performed in accordance with the *Survey and Mapping Infrastructure Act 2003* and *Surveyors Act 2003* and associated Regulations and Standards and that the said survey was completed on

Date _____

Authorised Delegate

LOCAL
GOVERNMENT: LOGAN CITY

LOCALITY: YARRABILBA

Meridion: *MGA vide SP247320*

Survey Records: *No*

Scale: *1:10000*

Format: **STANDARD**

SP287371

~~Cancelling Lot 100 on SP271601 & Lot 342 on SP279788~~