

NOTES


This plan was prepared as a provisional layout to accompany a development application. The information on this plan is not suitable for any other purpose.

Property dimensions, areas, numbers of lots and contours and other physical features shown have been compiled from existing information and may not have been verified by field survey. These may need to be confirmed by a qualified surveyor prior to approved and development proceeds, and may change when a full survey is undertaken or in order to comply with development approval conditions.

No reliance should be placed on the information on this plan for detailed subdivision design or for any financial dealings involving the land.

The Saunders Havill Group therefore disclaims any liability for any loss or damage whatsoever or howsoever incurred, arising from any party using or relying upon this plan for any purpose other than as a document prepared for the sole purpose of assisting in the preparation of a development application, which may be subject to alteration beyond the control of the Saunders Havill Group. Unless a development approval states otherwise, this is not an approved plan.

This role is an integral part of this plan/data. Reproduction of this plan or any part of it without this role is prohibited. This role is not to be reproduced or shown on such reproduction in whole and not suitable for use.

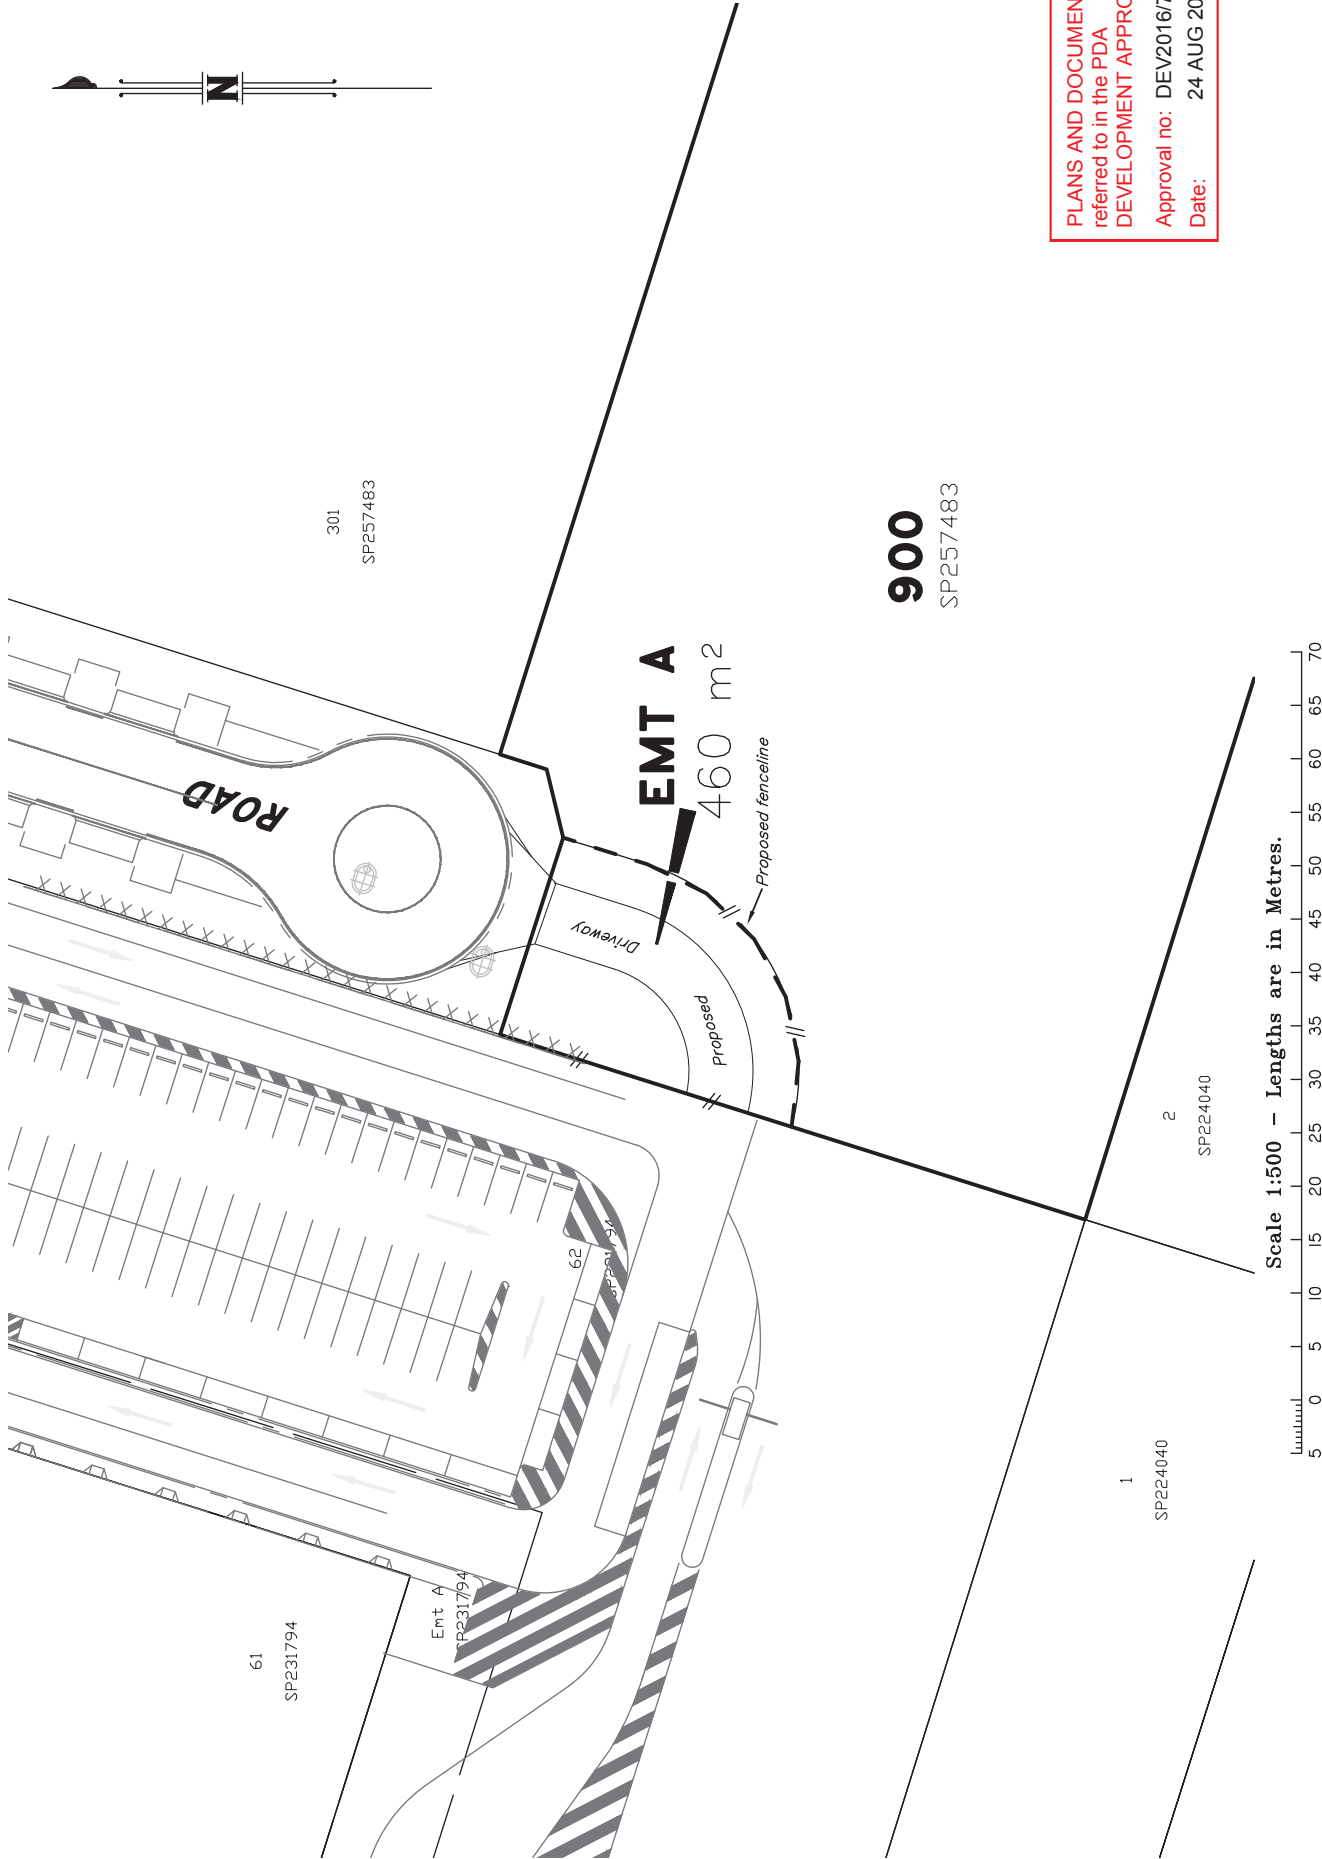

PLANS AND DOCUMENTS
referred to in the PDA
DEVELOPMENT APPROVAL

Approval no: DEV2016/790
Date: 24 AUG 2016

saunders havill group
surveying • town planning • urban design • environmental management • landscape architecture

WEB www.saundershavill.com
phone (07) 3251 9444 fax (07) 3251 9455
address 9 Thompson St Bowen Hills Q 4006

No.	by	Date	Description
A	AJB	17/08/16	Original Issue

Design	Plan of
Date	
Drawn AJB	
Date 17/08/16	
Checked	

Level Datum:	AHD der.
Origin of Levels:	Lot 900 on SP257483
RL of Origin:	Locality of Hamilton
Contour Interval:	