
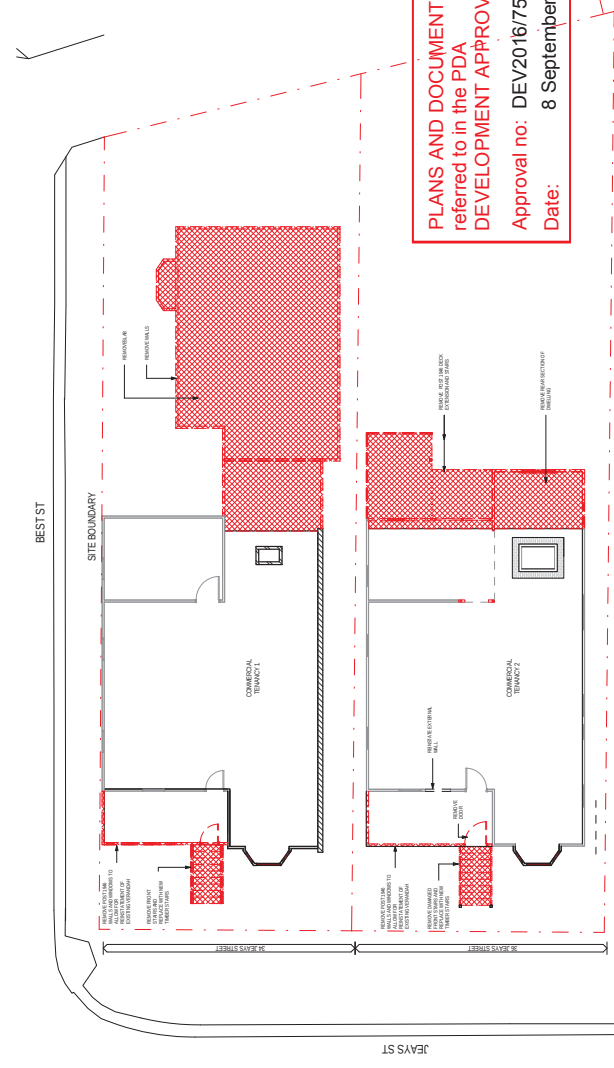


[illegible]

Drawing No. DD102		 B

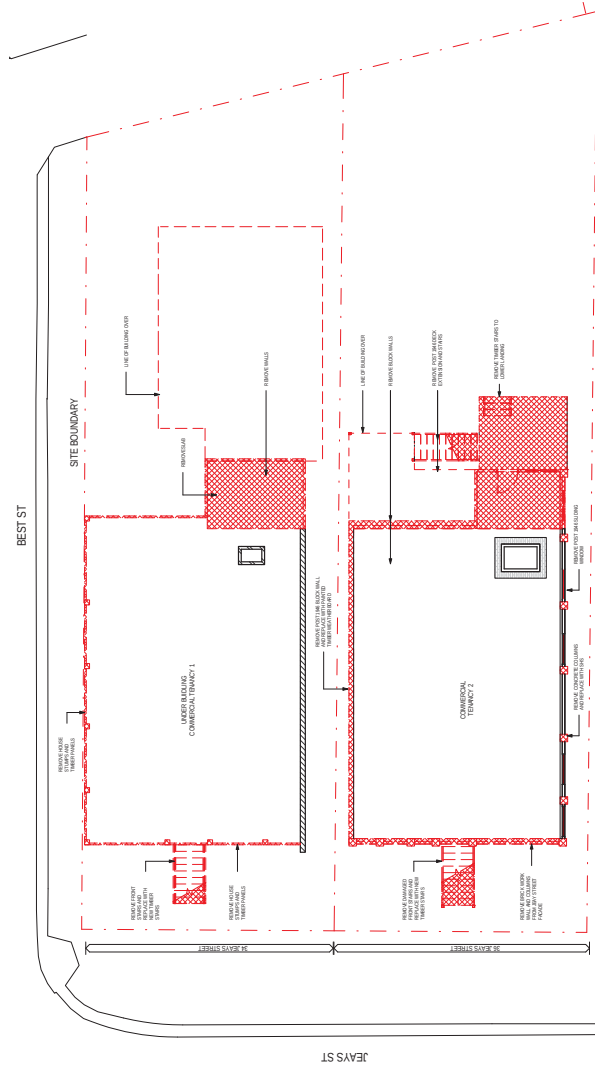

PLANS AND DOCUMENTS
referred to in the PDA
DEVELOPMENT APPROVAL

Approval no: DEV2016/755
Date: 8 September 2016

Approval no: DEV2016/755
Date: 8 September 2016