
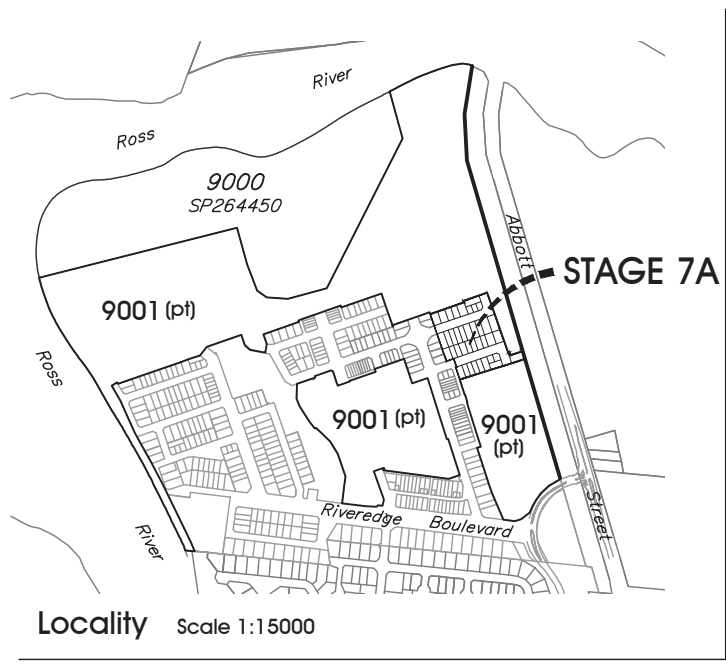


PROPOSED RECONFIGURATION

Lots 700 - 737, 735 I & 900 I

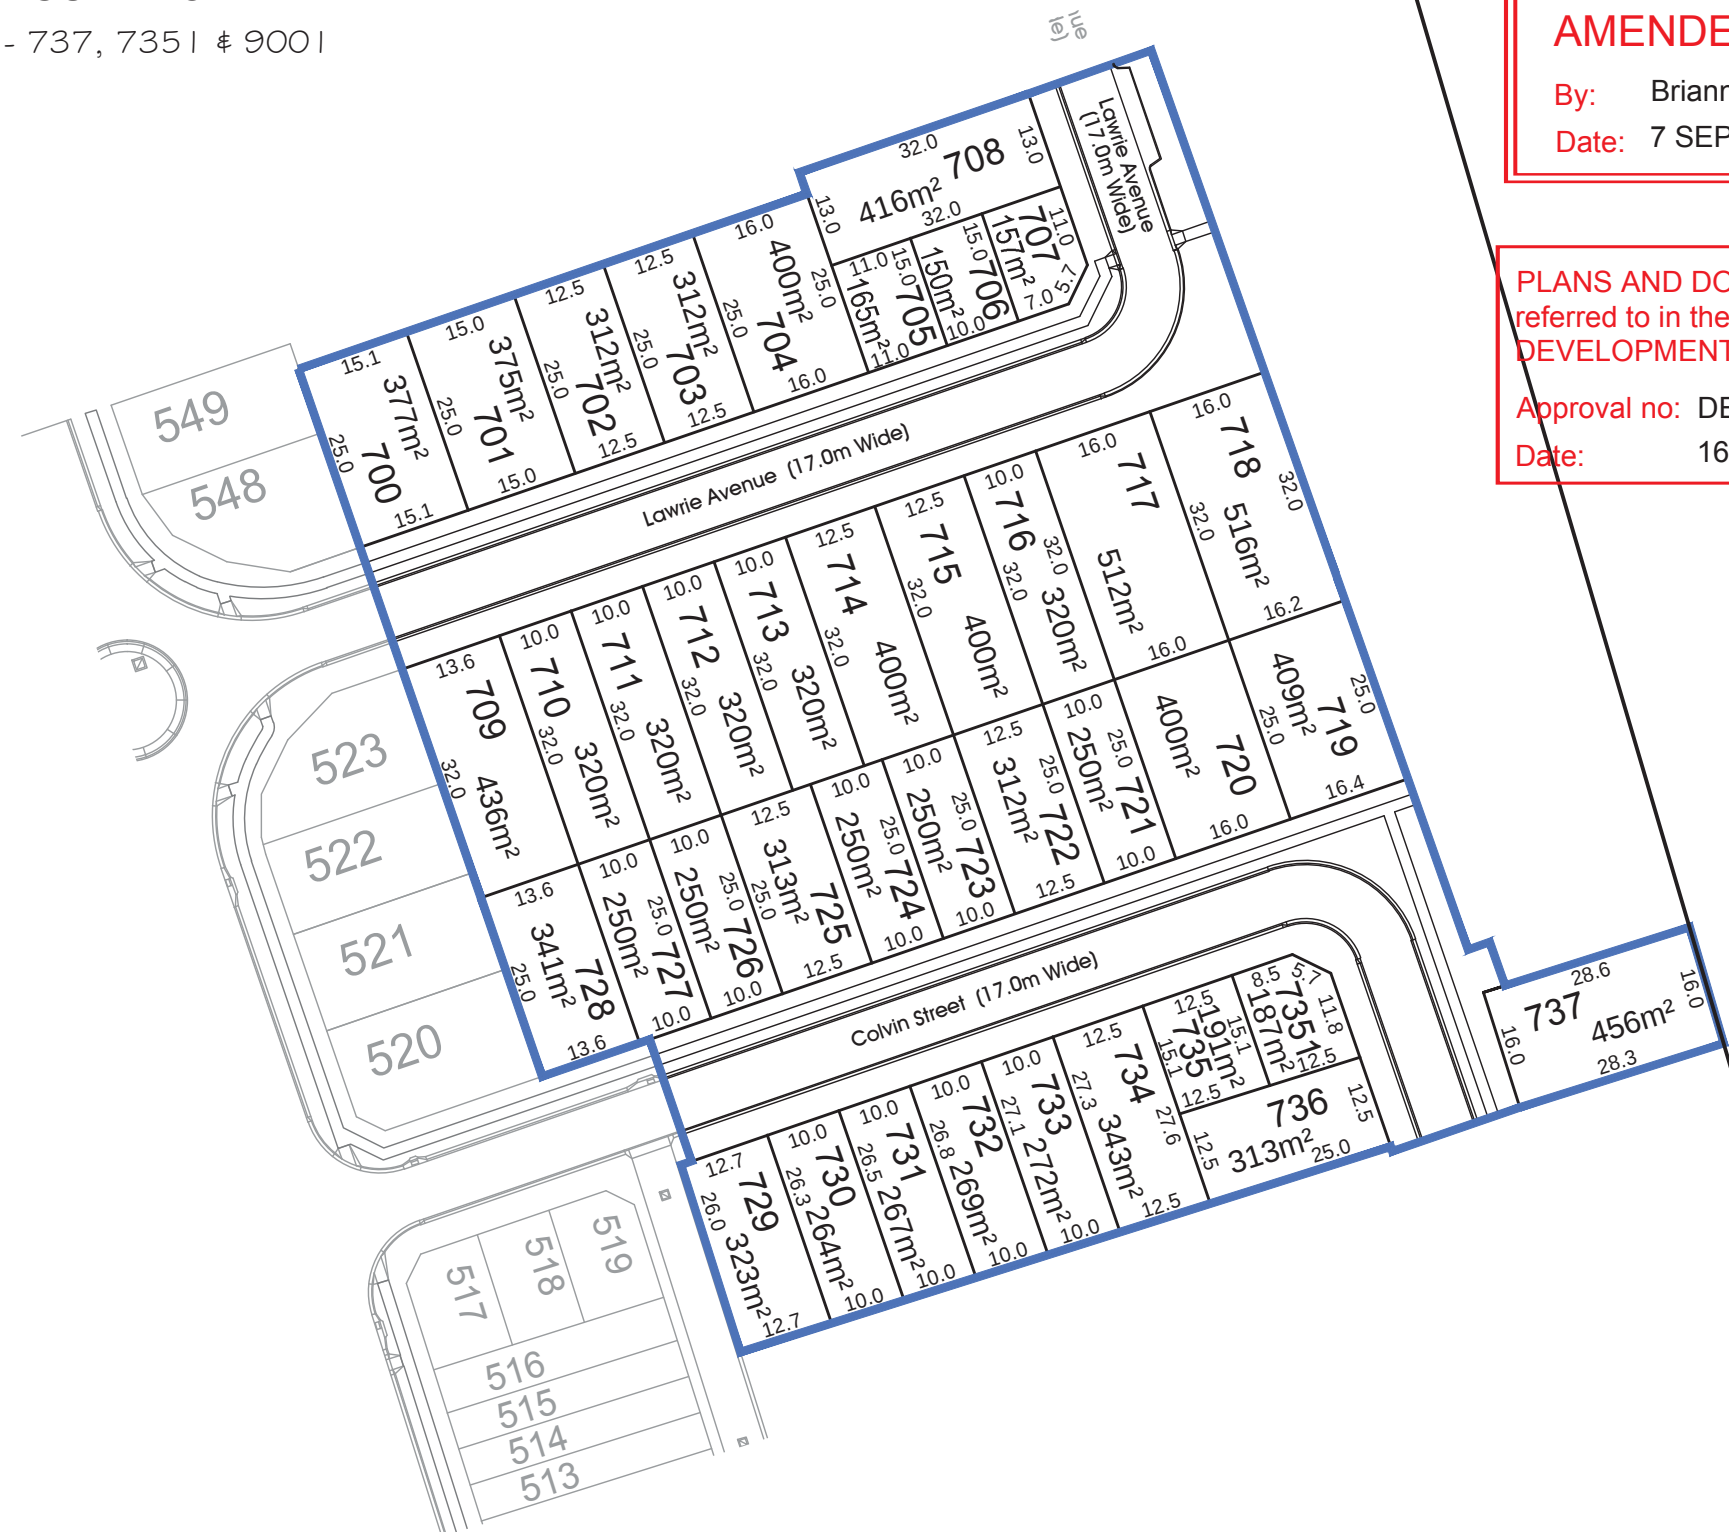

- STAGE 7A -

Total Stage Area	1.73 ha
Total Residential Lots.....	39
Average Lot Area.....	320m ²
Total Length of New Road	270m
17m wide road	270m
Total Area of New Road	4889m ²
17m road area	4889m ²

AMENDED IN RED

By: Brianna Fyffe

Date: 7 SEPT 2016





PLANS AND DOCUMENTS referred to in the PDA DEVELOPMENT APPROVAL

Approval no: DEV2015/728


Date: 16 SEPT 2016



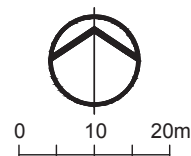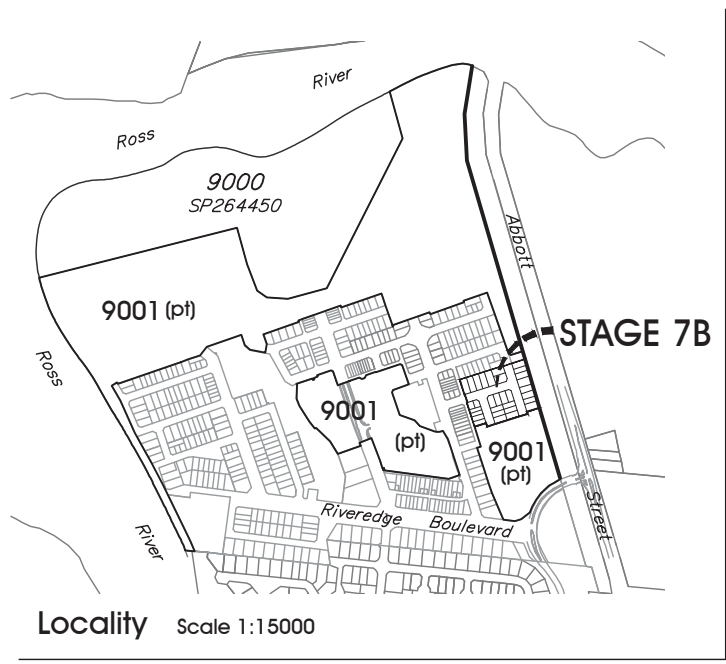

PROPOSED RECONFIGURATION

Lots 738 - 768 & 9001

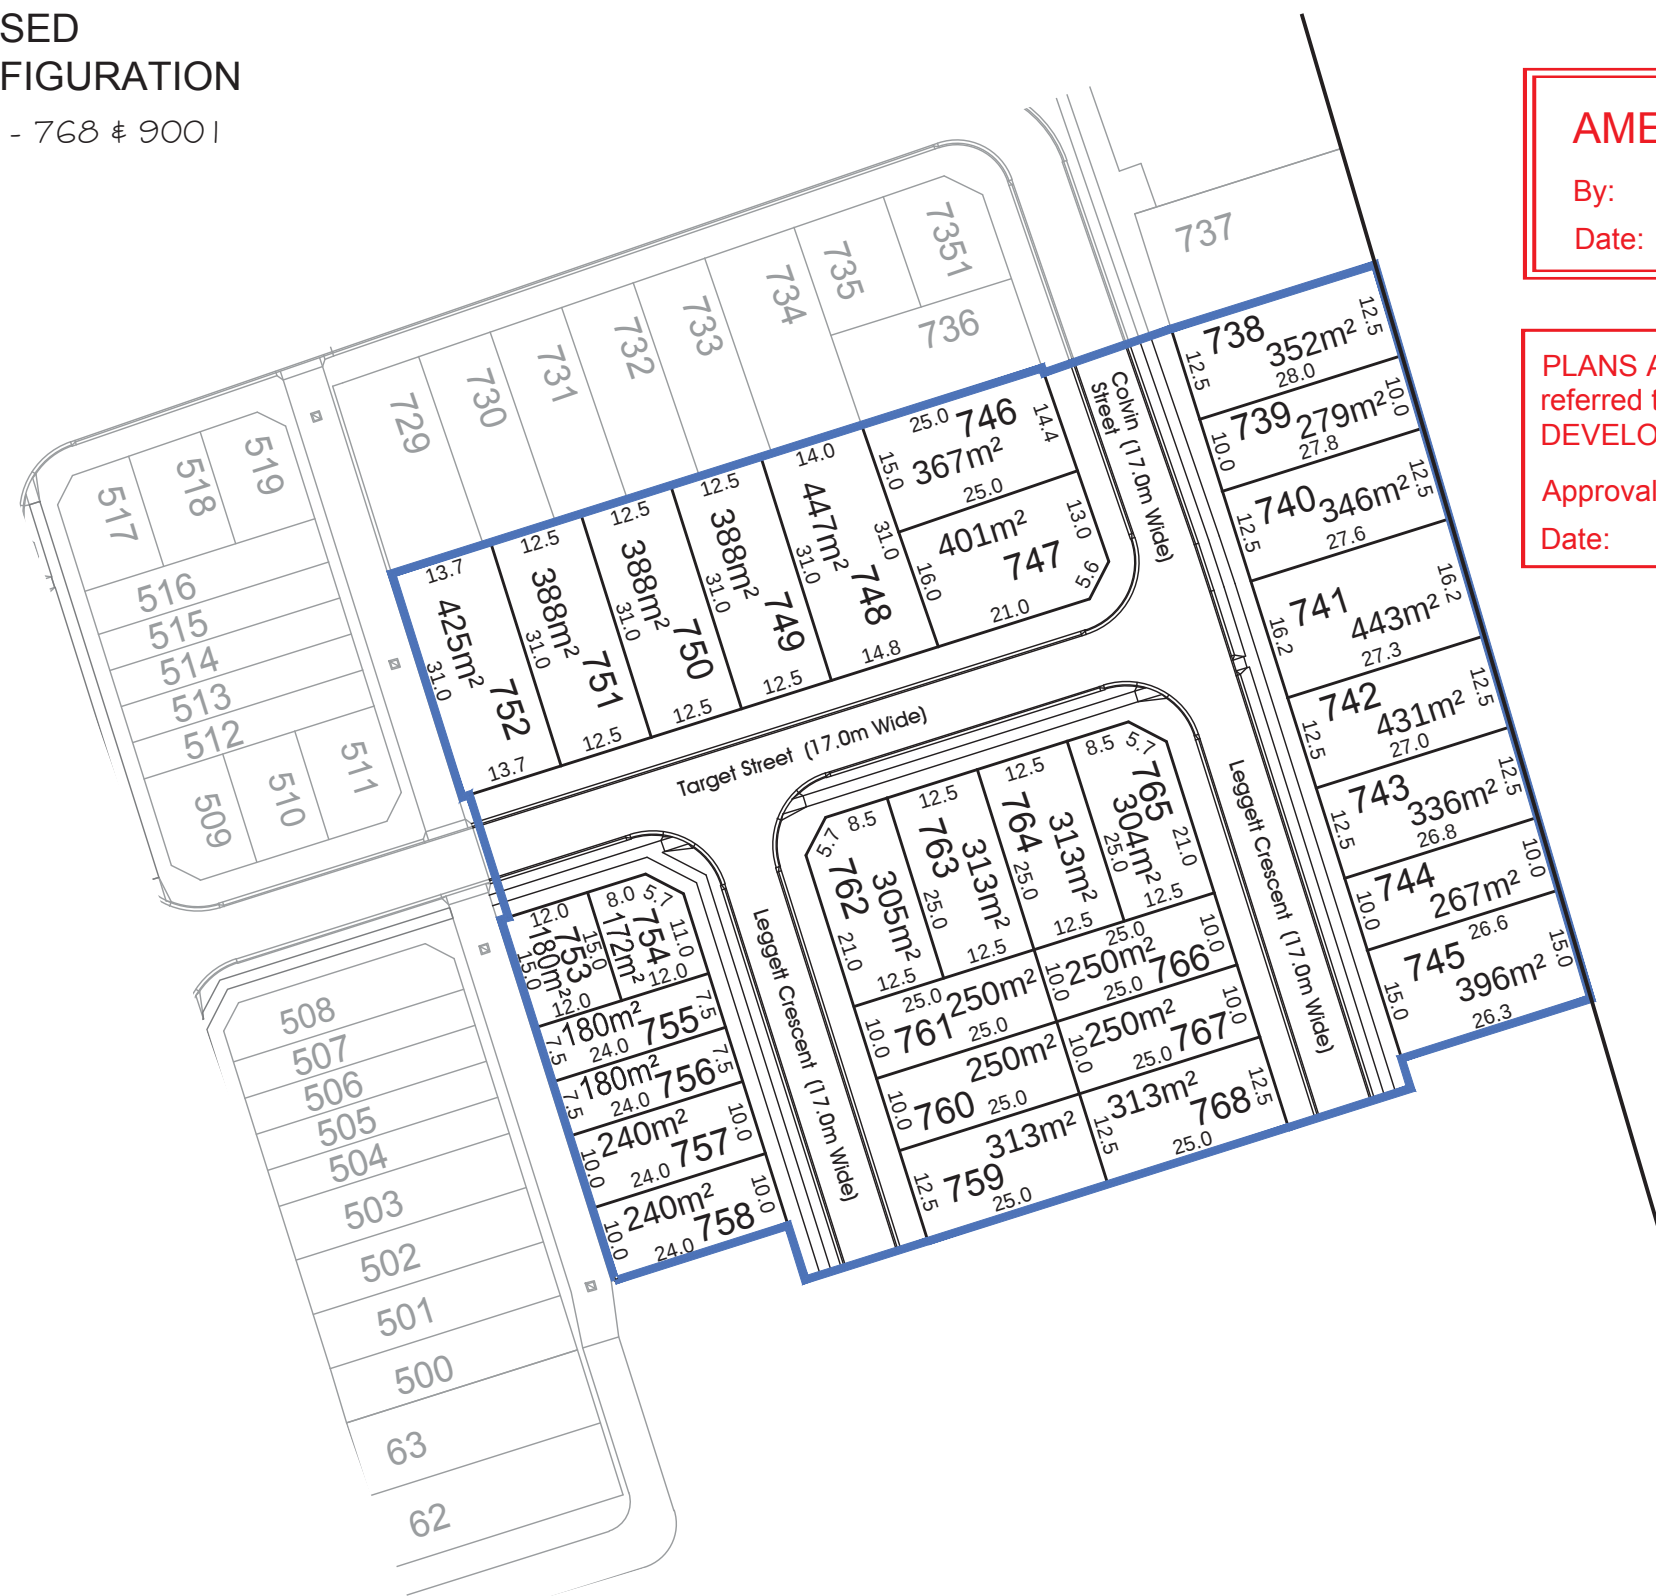

- STAGE 7B -

Total Stage Area	1.40 ha
Total Residential Lots.....	31
Average Lot Area.....	310m ²
Total Length of New Road	273m
17m wide road	273m
Total Area of New Road	4339m ²
17m road area	4339m ²

AMENDED IN RED

By: Brianna Fyffe
Date: 7 SEPT 2016



PLANS AND DOCUMENTS referred to in the PDA DEVELOPMENT APPROVAL

Approval no: DEV2015/728
Date: 16 SEPT 2016

