


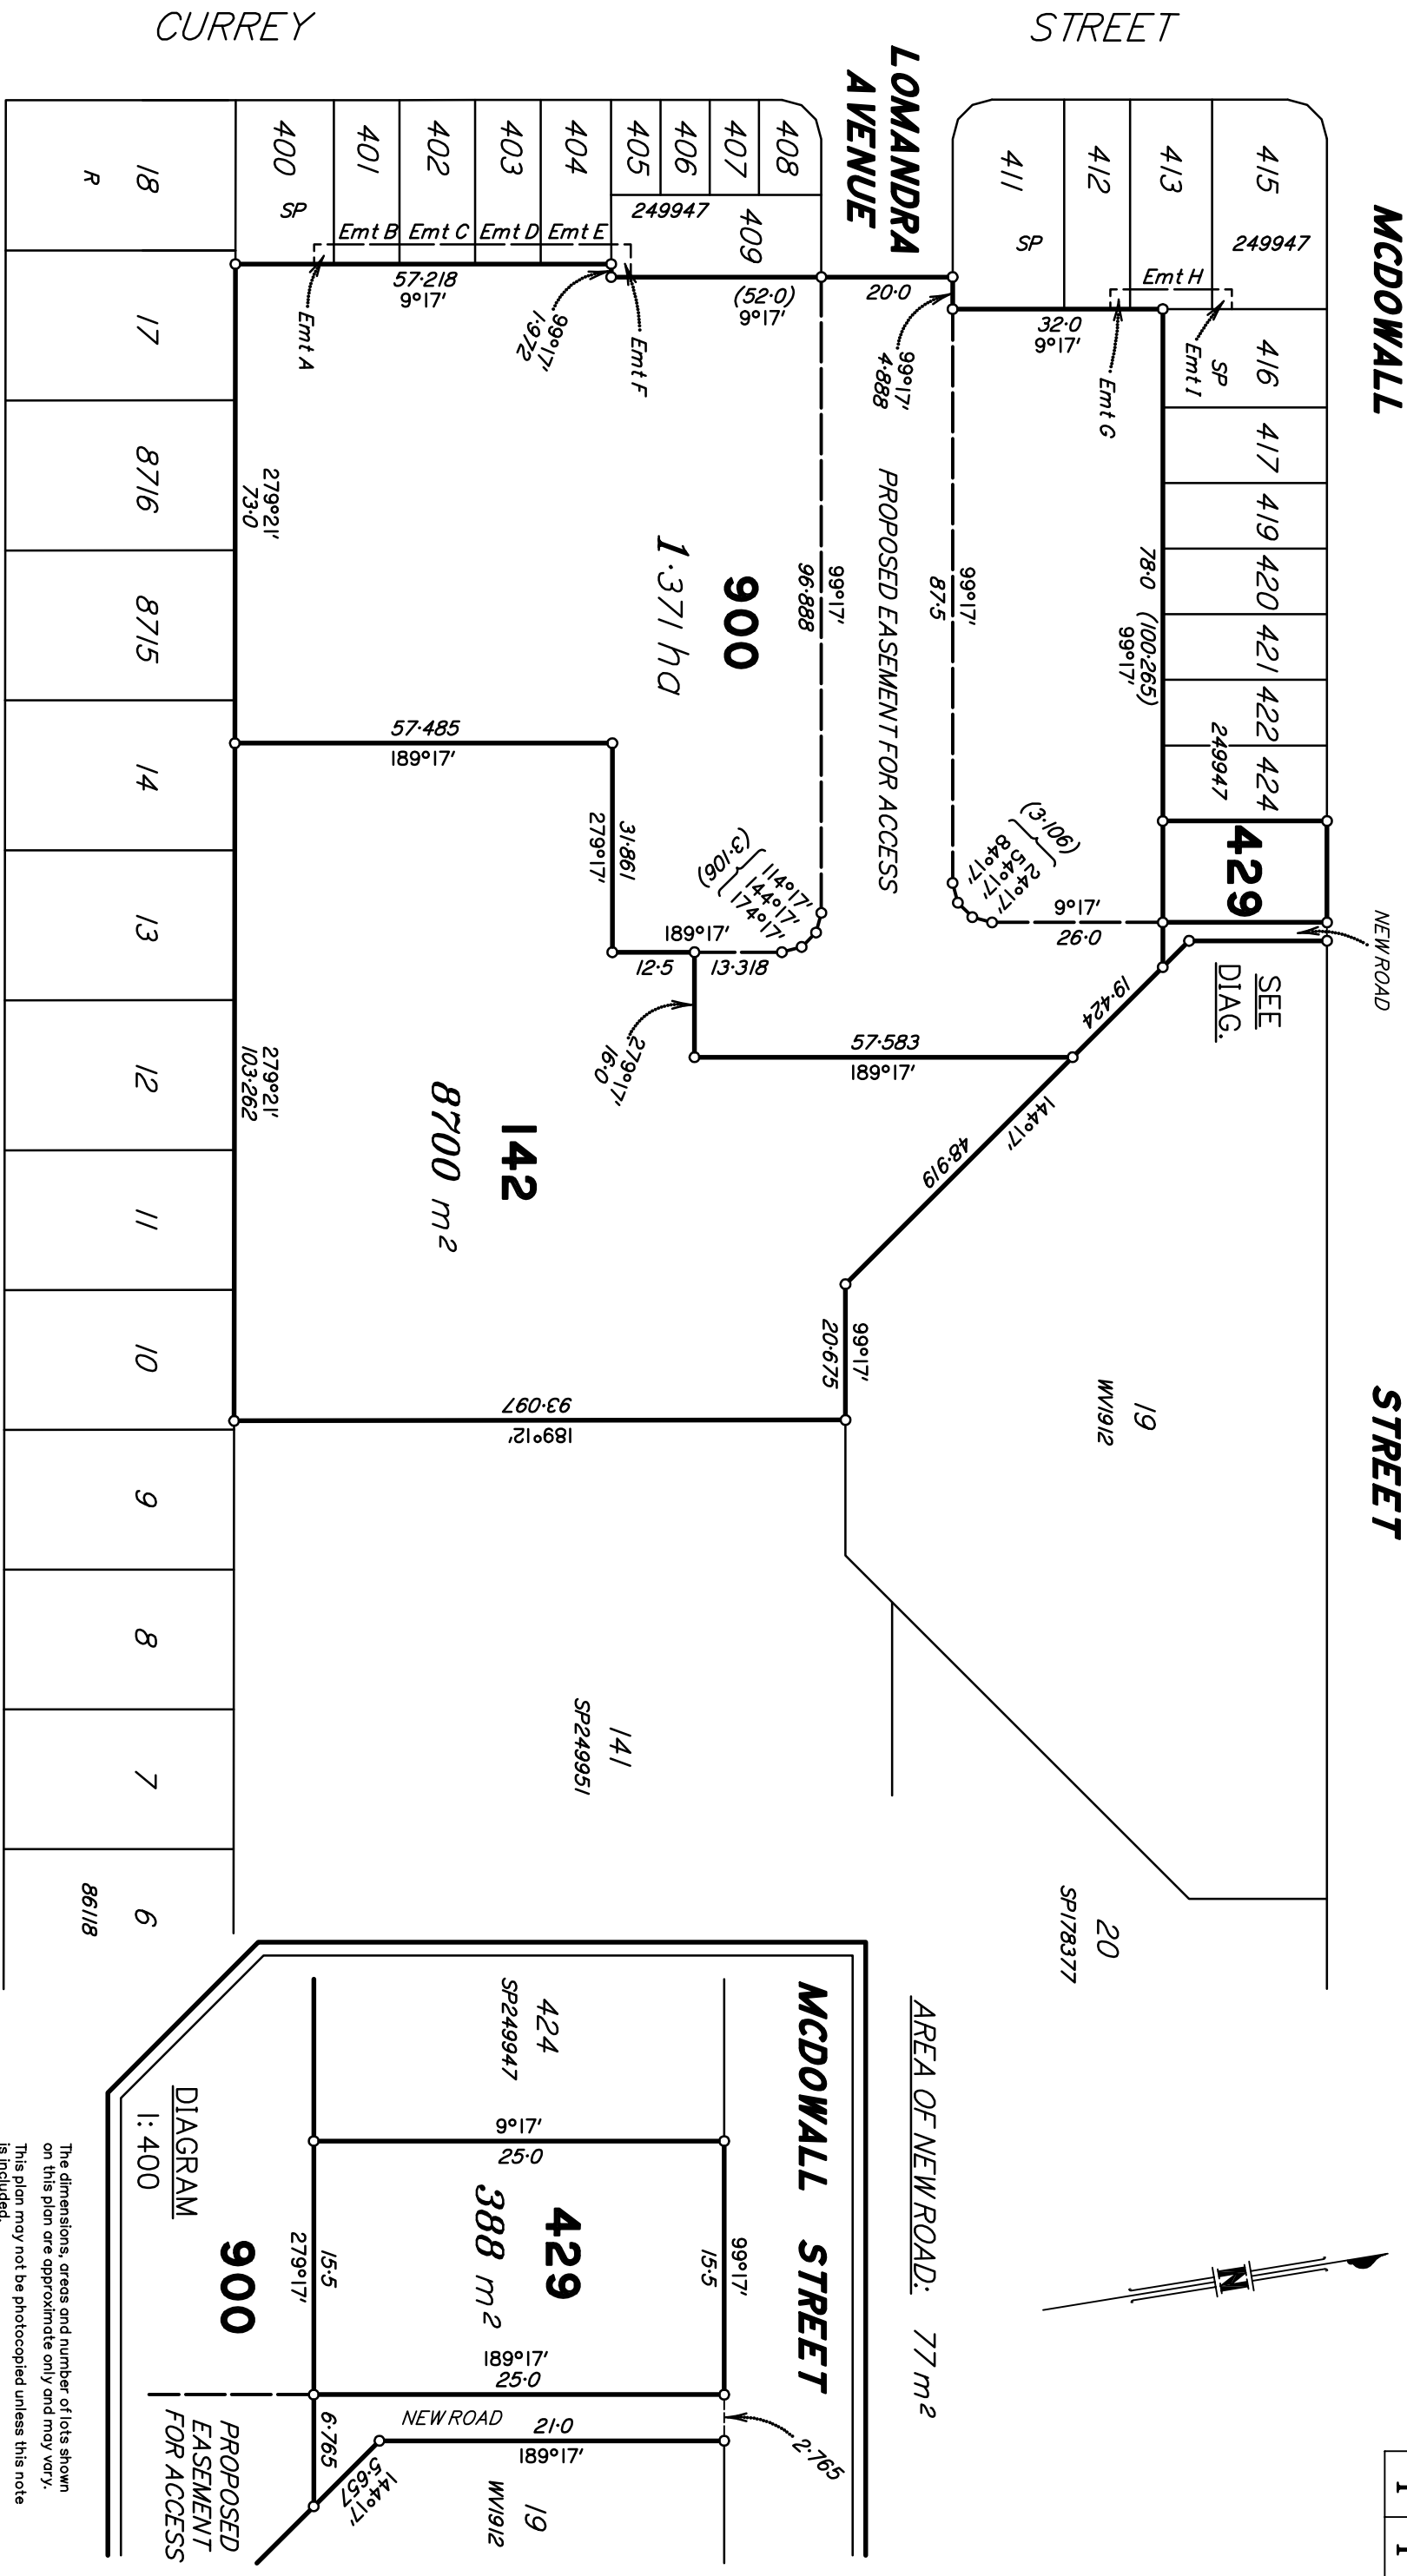

The dimensions, areas and number of lots shown on this plan are approximate only and may vary.

This plan may not be photocopied unless this note is included.

COPYRIGHT © 2013 F.Y.E. PTY LTD. THIS DOCUMENT MAY NOT BE COPIED OR TRANSMITTED IN ANY FORM BY ANY MEANS BY PART OR WHOLE WITHOUT THE WRITTEN CONSENT OF F.Y.E. PTY LTD

FYFE Pty Ltd		A.C.N. 062 592 465	www.fyfe.com.au
16 Vanessa Boulevard P.O. Box 103 Springwood QLD 4127		110 Yandina Coolium Road P.O. Box 500 Coolium Beach QLD 4573	
T (07) 3208 6566	T (07) 5471 7144		
F (07) 3808 1852	F (07) 5471 7133		
56 Bungli Street P.O. Box 79 Roma QLD 4455	126B Cunningham Street P.O. Box 16 Roma QLD 4405		
T (07) 4622 2777	T (07) 4662 5009		
F (07) 4622 7766	F (07) 4662 6634		

PLAN OF DEVELOPMENT	
SHOWING RECONFIGURATION OF A LOT BY SUBDIVISION OF LOT 142 ON SP257141 MCDOWALL STREET, ROMA	
PARISH: ROMA	COUNTY: WALDEGRAVE

L.A.: MARANO REGIONAL COUNCIL
LOCALITY: ROMA
JOB No: 37748-8-24
SCALE: 1:1000
DATE: 11/01/2013
DRAWN BY: TJL
CHECKED BY: MJS

C	LOT NUMBER 425 AMENDED TO LOT 429	TJL	23/01/13		
B	PROPOSED EASEMENT ADDED	TJL	17/01/13		
A	INITIAL DRAFT	TJL	11/01/13		
REV	DETAILS		BY	DATE	

Drawing No. **37748_PDD_ST4B STAGING LOTS**