
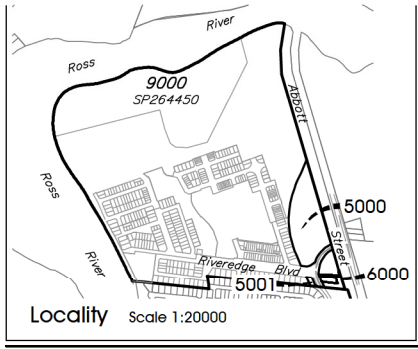


PLAN OF PROPOSED RECONFIGURATION

Lots 5000, 5001 & 6000
Cancelling Lot 6000 on SP243806

Parish of Stuart
County of Elphinstone
City of Townsville

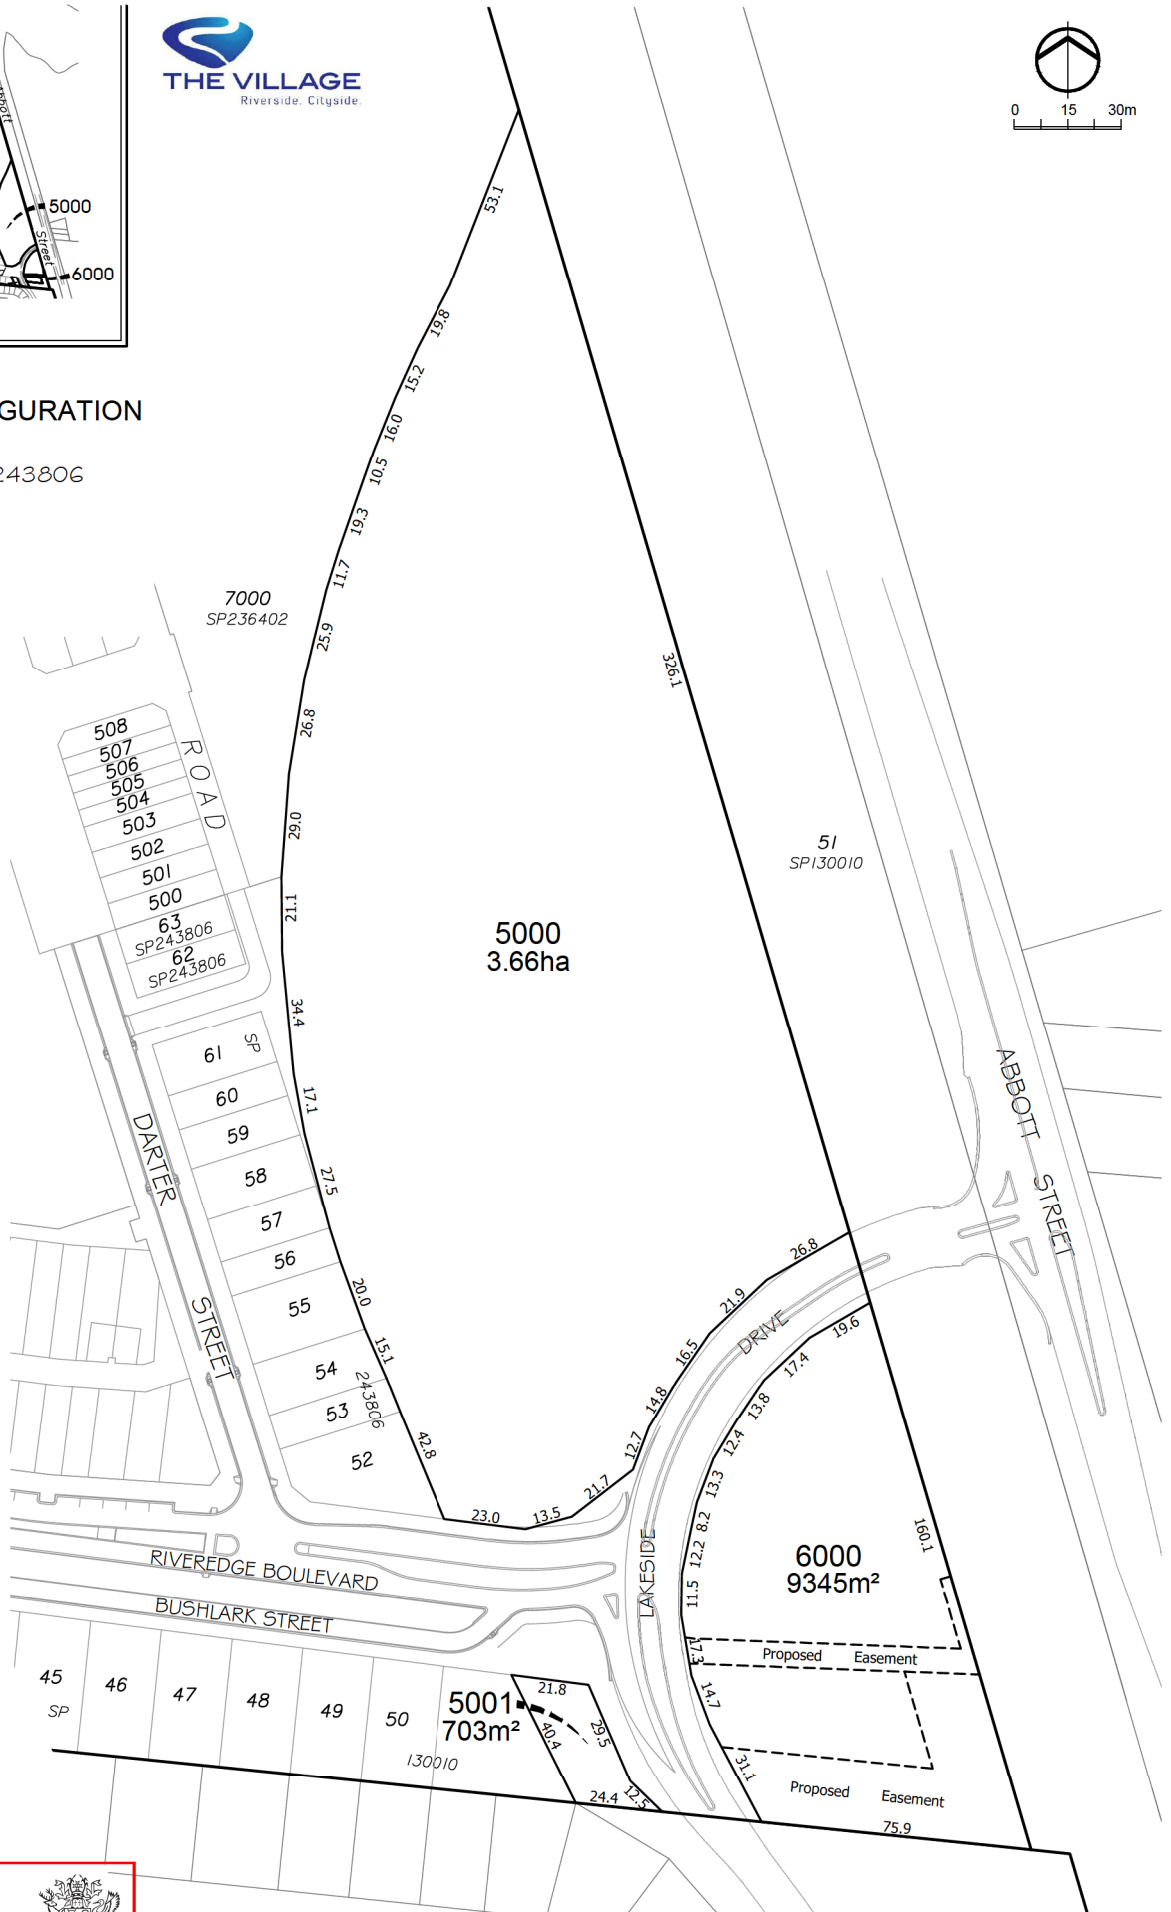

PLANS AND DOCUMENTS
referred to in the PDA
DEVELOPMENT APPROVAL

Approval no: DEV2015/725

Date: 6 OCT 2016



This plan is conceptual and for discussion purposes only. All areas, dimensions and land uses are preliminary, subject to investigation, survey, engineering, and Local Authority and Agency approvals.



P 1300 267 878

W www.braziermotti.com.au

Date: 22nd October, 2015

Scale: 1:1500(A3)

Drawn: AJL

Job No: 29060-212-2

Plan No: 29060/439 B

surveying | town planning | project management | mapping and GIS