


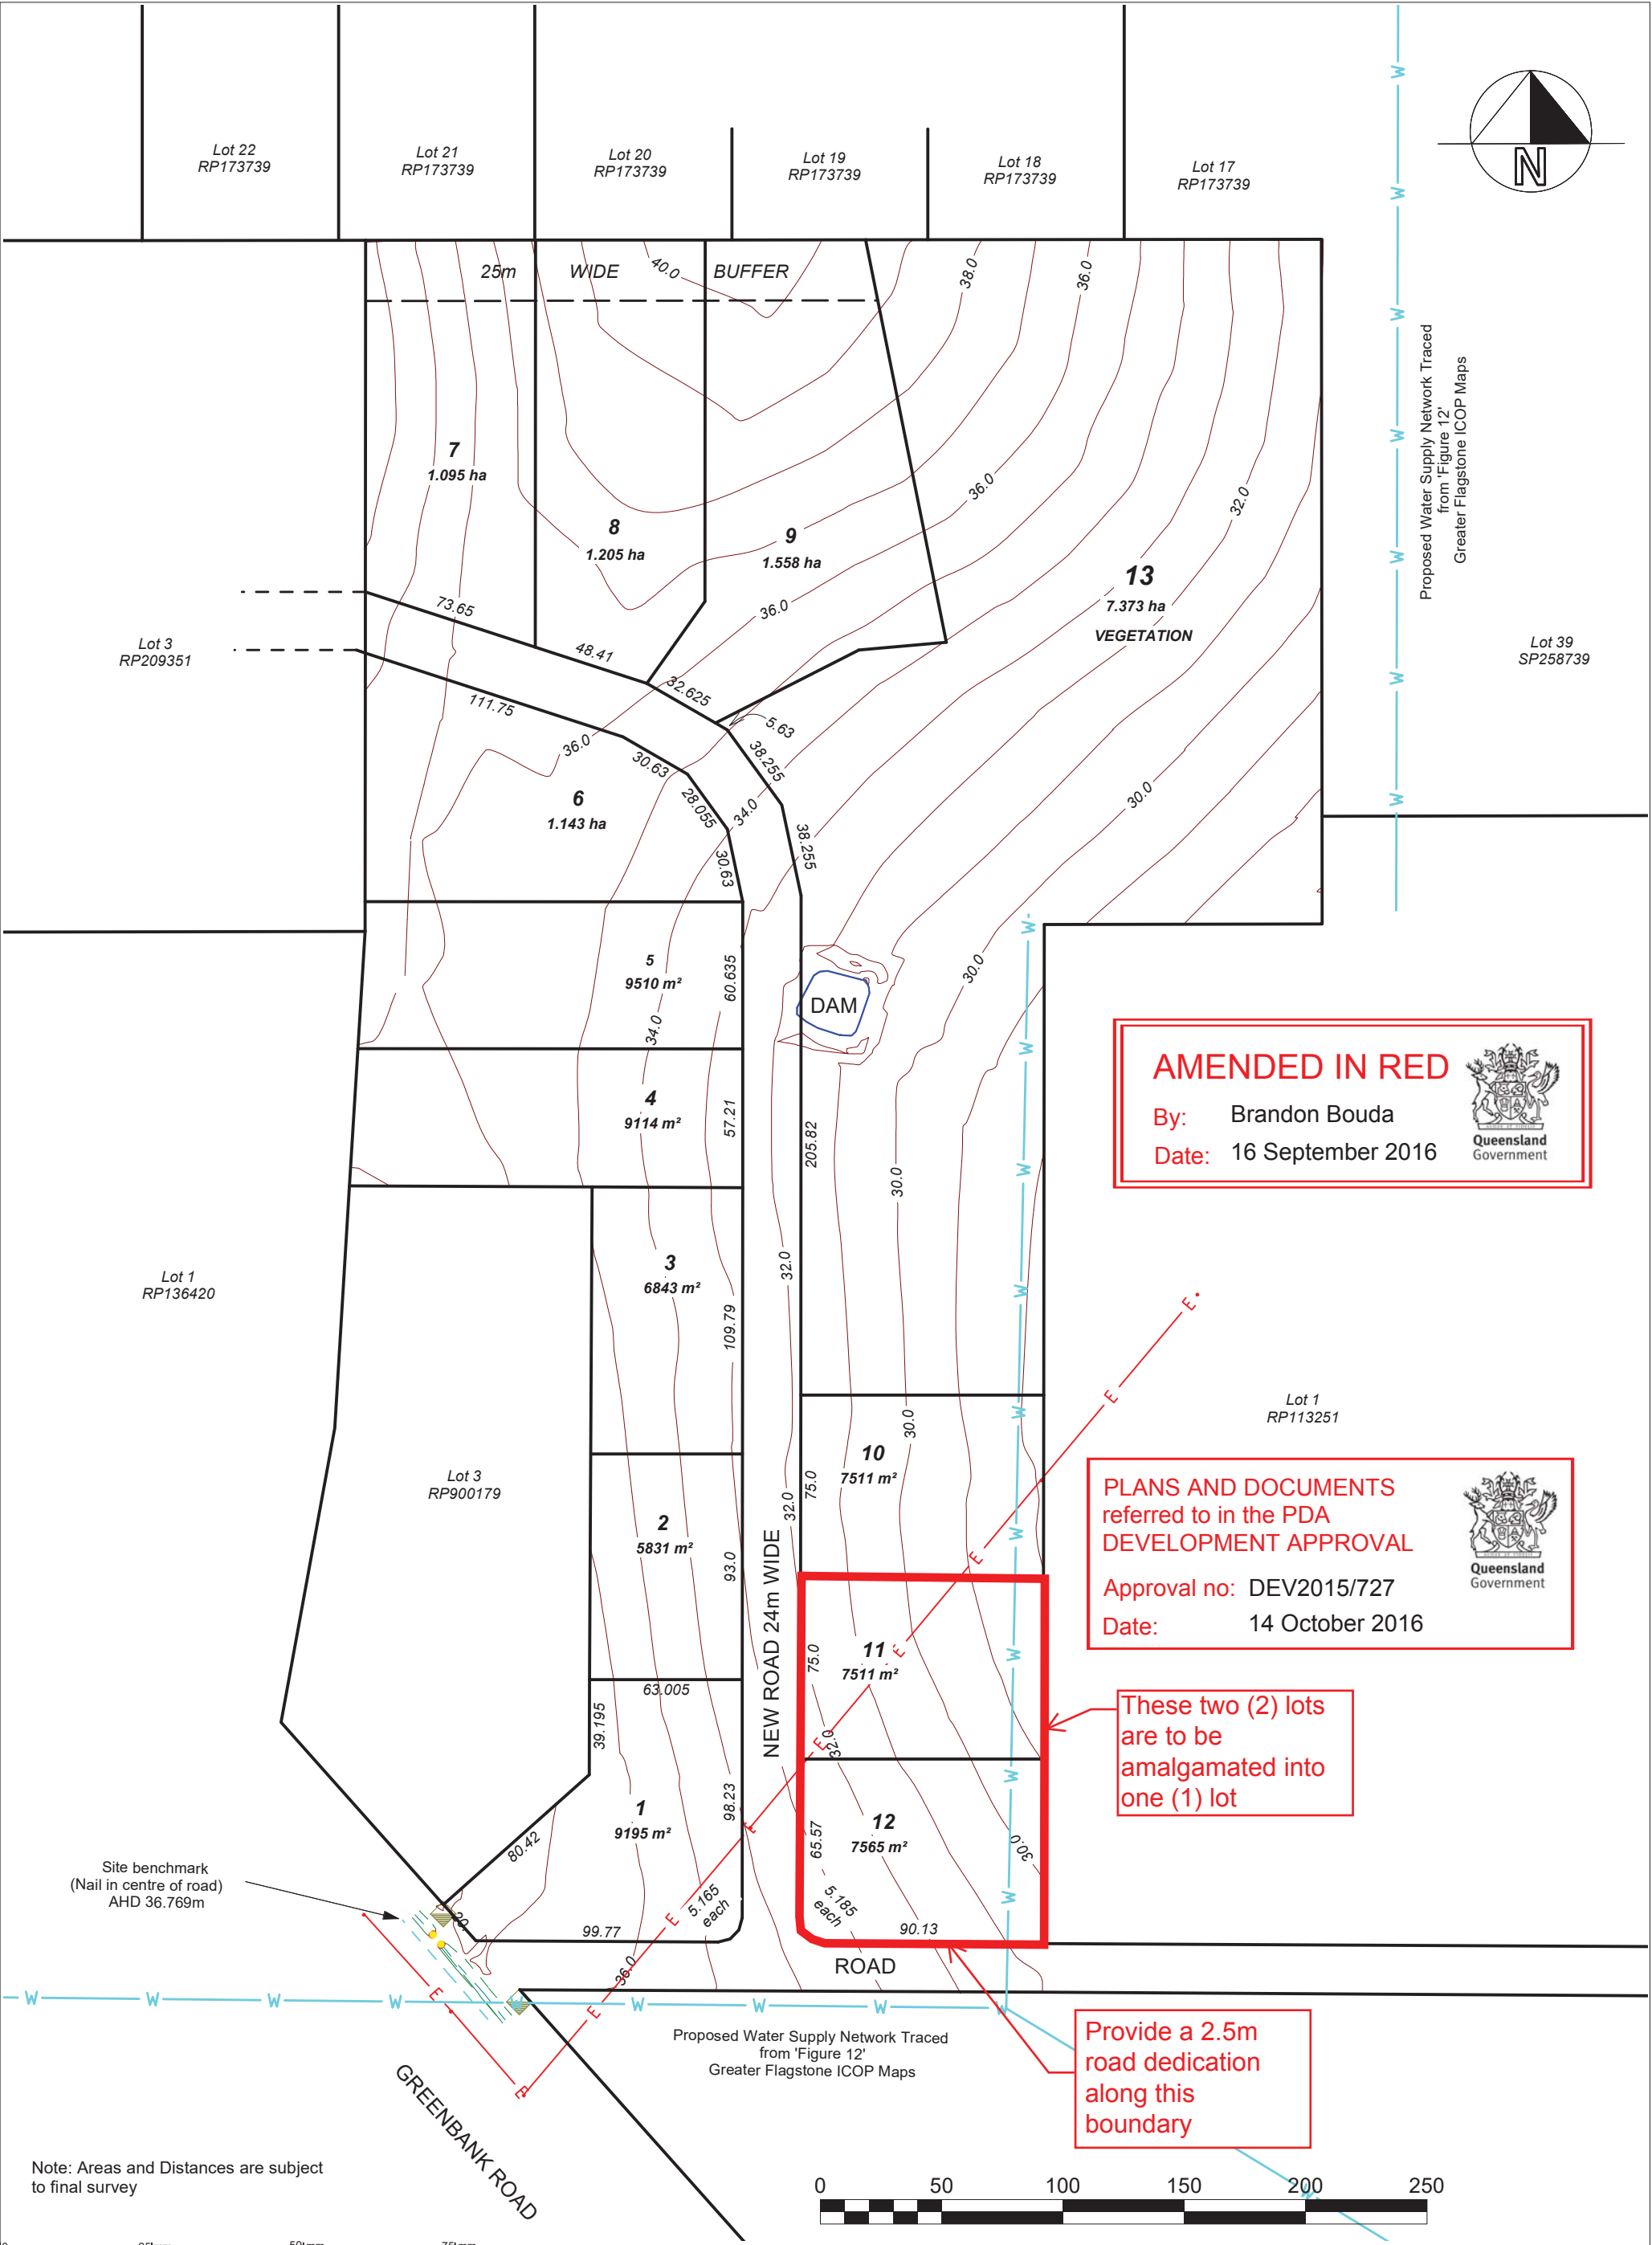

Horizontal Co-Ord Datum		Local	Contour Interval 0.5m		Level Datum AHD_D
Horizontal Co-Ord Origin			Level Origin PM28008		Value 27.192m
Easting	Northing		Surveyed P.V	Date	20-10-2014
Azimuth RP868726	Field Book TSC3-5		Drawn HC	Date	19-5-2016



ONF
SURVEYORS

Brisbane & Sunshine Coast - Ph. 5422 0200
South Burnett & Western Downs - Ph.4162 2647
Email: admin@onfsurveyors.com.au

Client			Project			
Anna Property Pty Ltd			PROPOSED SUBDIVISION LOT 2 ON RP868726 - 820 Greenbank Rd, North McLean -			
Computer File	Scale (A3)	Job No.	Locality	Drawing Number	Rev	Sheet
s:\.....\Logan\.....\5443_survey	1:2500	5443	North McLean	5443_P1	D	1 of 1