


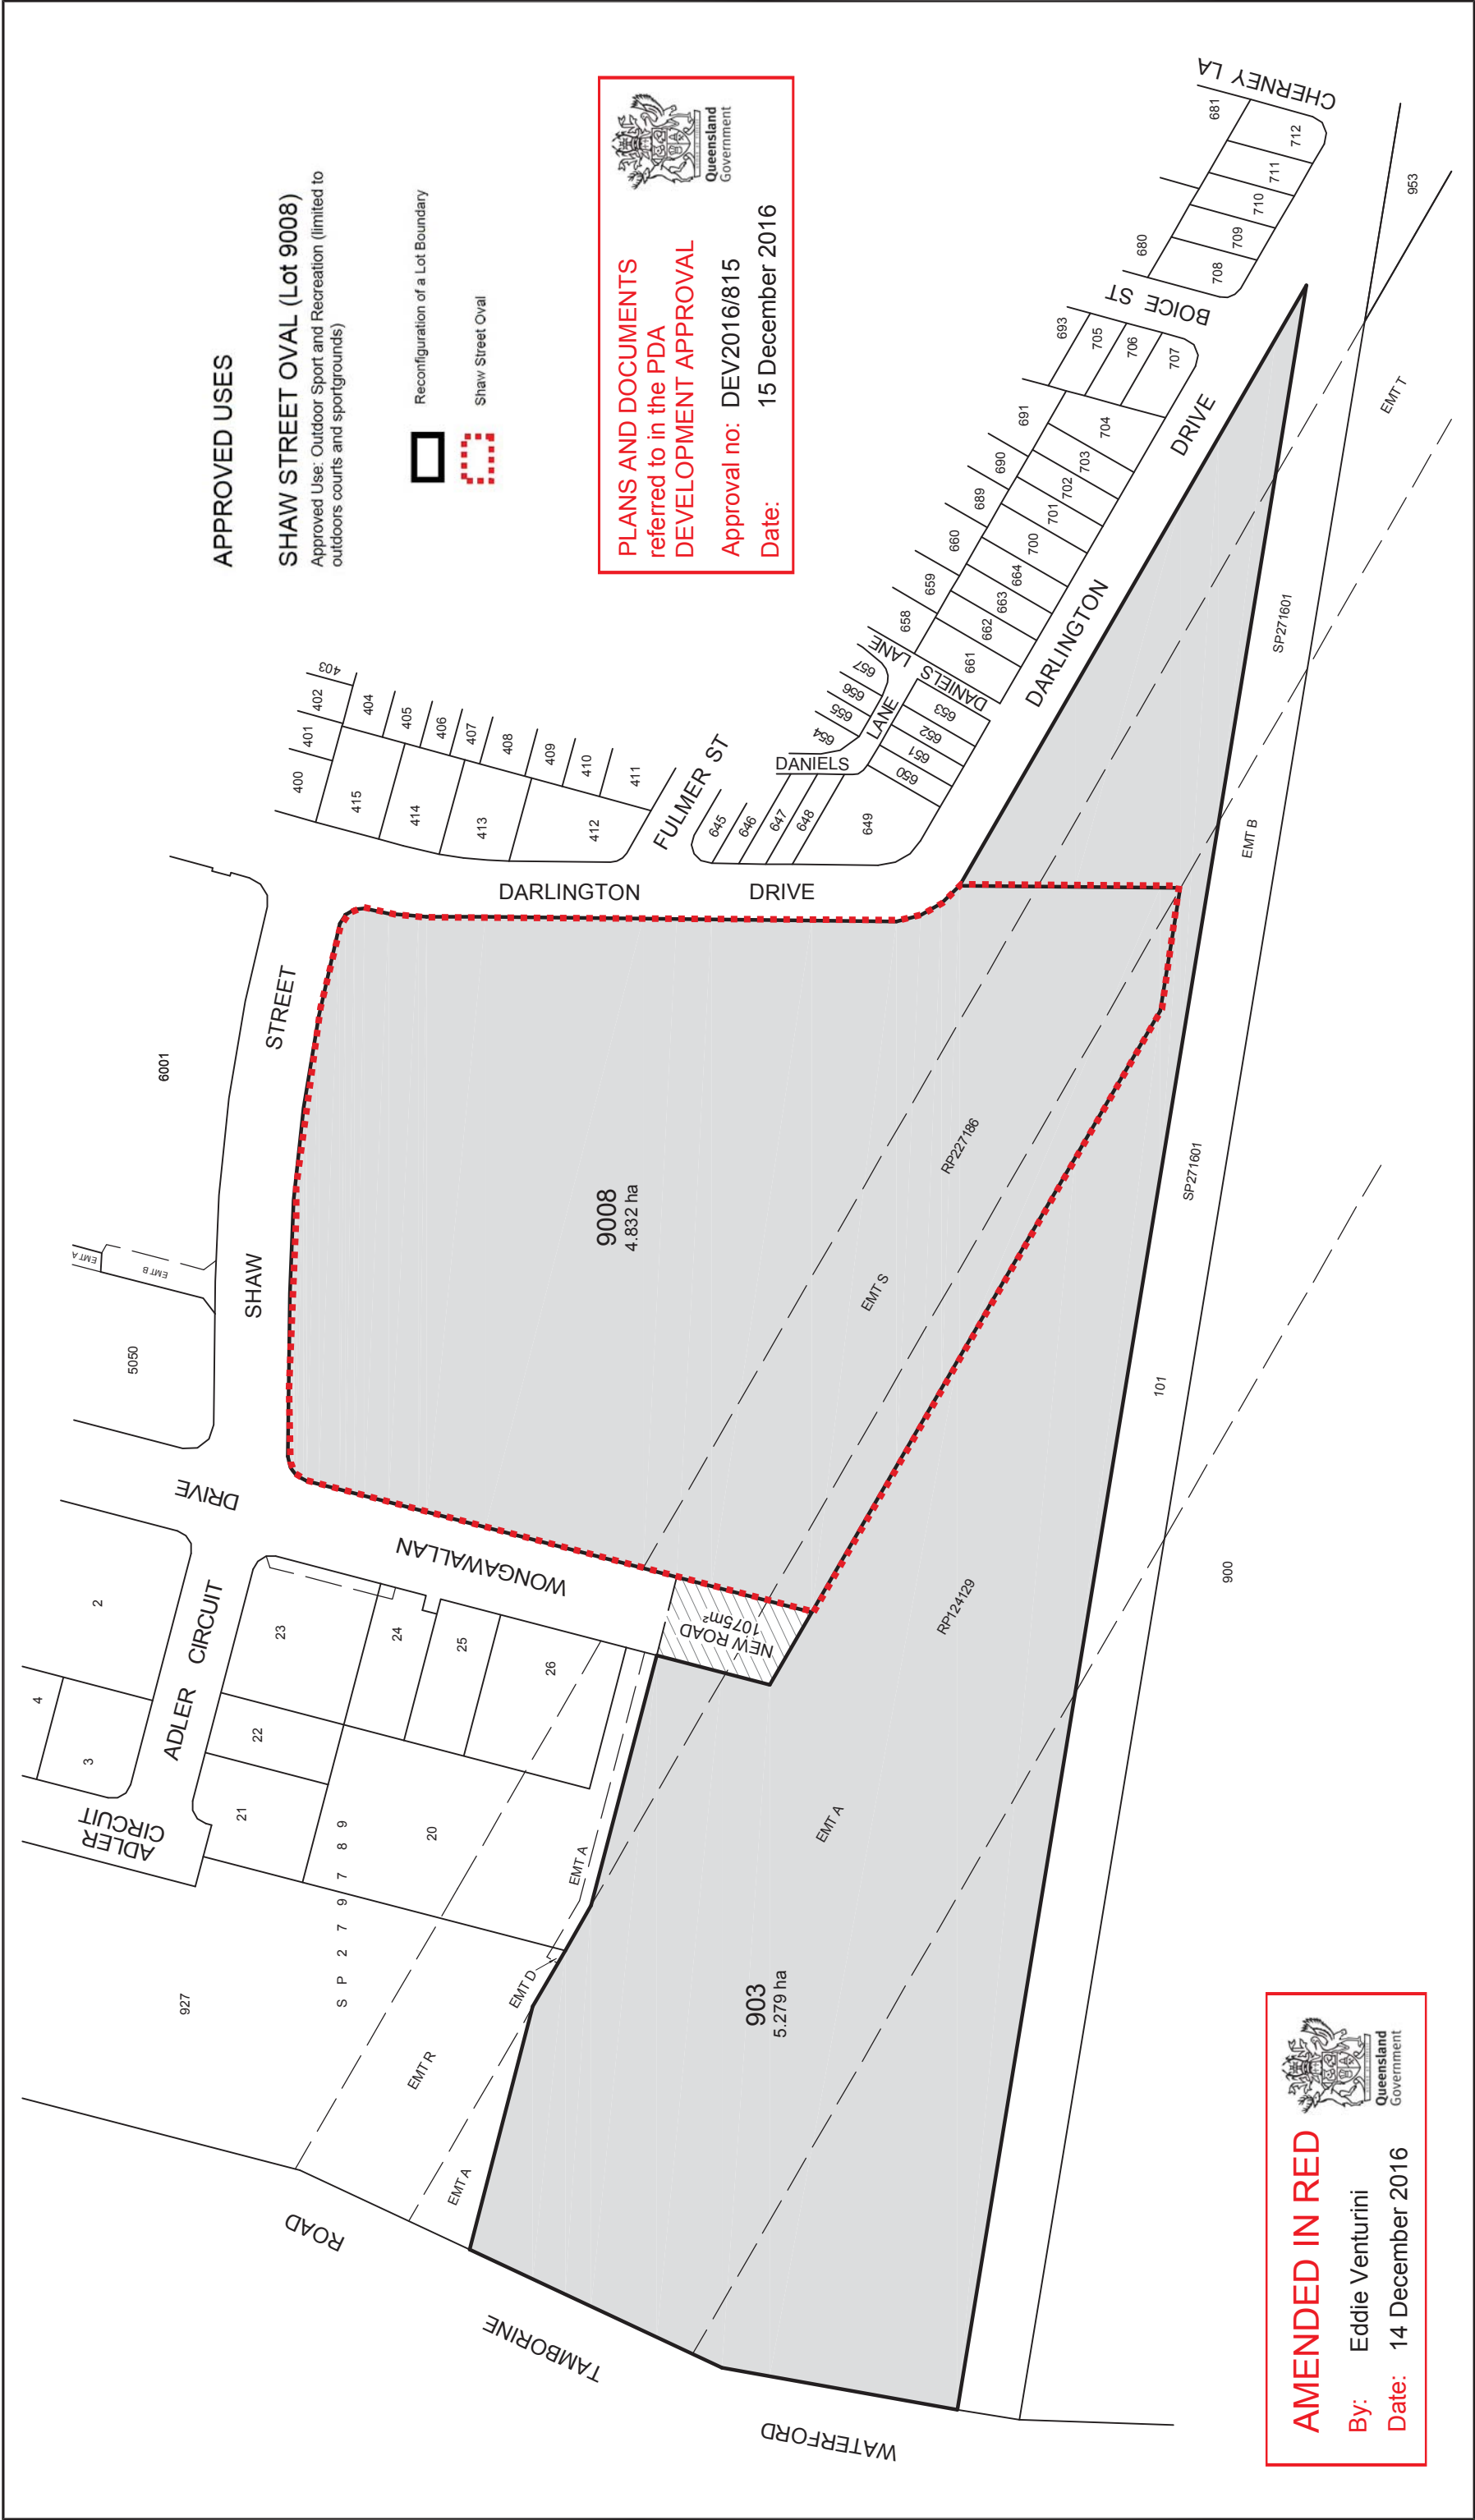



APPROVED USES

SHAW STREET OVAL (Lot 9008)

Approved Use: Outdoor Sport and Recreation (limited to outdoors courts and sportgrounds)



Reconfiguration of a Lot Boundary



Shaw Street Oval



PLANS AND DOCUMENTS
referred to in the PDA
DEVELOPMENT APPROVAL

Approval no: DEV2016/815
Date: 15 December 2016

AMENDED IN RED

By: Eddie Venturini
Date: 14 December 2016



CLIENT		LEND LEASE		PLAN		PLAN OF DEVELOPMENT				<table><tr><th colspan="3">REVISIONS</th></tr><tr><th>No.</th><th>DETAILS</th><th>DATE</th><th>Init.</th></tr><tr><td>A</td><td></td><td></td><td></td></tr><tr><td>B</td><td></td><td></td><td></td></tr><tr><td>C</td><td></td><td></td><td></td></tr><tr><td>D</td><td></td><td></td><td></td></tr><tr><td>E</td><td></td><td></td><td></td></tr><tr><td>F</td><td></td><td></td><td></td></tr><tr><td>G</td><td></td><td></td><td></td></tr><tr><td>H</td><td></td><td></td><td></td></tr><tr><td>I</td><td></td><td></td><td></td></tr><tr><td>J</td><td></td><td></td><td></td></tr><tr><td>K</td><td></td><td></td><td></td></tr></table>		REVISIONS			No.	DETAILS	DATE	Init.	A				B				C				D				E				F				G				H				I				J				K			
REVISIONS	
No.	DETAILS	DATE	Init.	
A	
B	
C	
D	
E	
F	
G	
H	
I	
J	
K	
Level Datum		Date		5 DECEMBER 2016	
Level Origin		Surveyed		RAS	
		Drafted		BJB	
Local Authority		Data Origin		CS[CSAD]	
LOGAN CITY				7952-BDY-Current-20161026	