

**PLANS AND DOCUMENTS**  
referred to in the PDA  
**DEVELOPMENT APPROVAL**

Approval no: DEV2016/816  
Date: 19 DEC 2016




● EXISTING TREES TO BE REMOVED  
▨ EXISTING PLANTER BEDS

**CONSULTANT**  
LEVEL 7, 123 ALBERT STREET  
BRISBANE QLD 4000 AUSTRALIA  
TEL: +617 3007 3800  
FAX: +617 3007 3811  
www.urbis.com.au

**urbis**

Urbis Pty Ltd ABN 50 105 256 228  
Australia, Asia, Middle East

Copyright by XXXXX Pty Ltd. This drawing, or parts thereof, may not be reproduced for any purpose without the consent of XXXXX Pty Ltd. It is implied and has legal backing.  
The drawings are to be read in conjunction with the specification and any other written instructions issued.  
Any discrepancies shall be referred to the Superintendent for a written decision prior to ordering supply installation/construction.

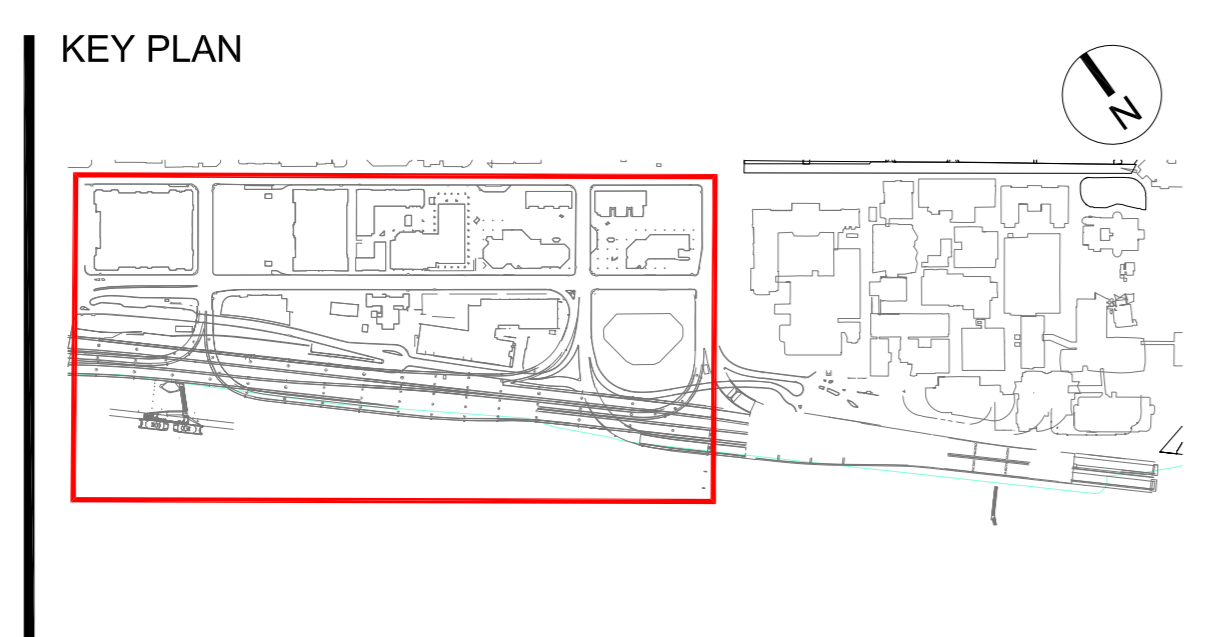

**LEGEND**

**CLIENT**

**jb** DESTINATION  
BRISBANE  
CONSORTIUM

REV	DESCRIPTION	DWN/CHK	DATE
2	VEGETATION PLAN	MK	13.12.16
1	VEGETATION PLAN	MK	13.12.16

**PROJECT**  
**QUEENS WHARF BRISBANE**  
PROJECT WIDE

**DRAWING TITLE**  
**EXISTING TREES & PROPOSED SERVICES OVERLAY**


**ISSUE FOR INFORMATION**  
SCALE 1:400 @ A0

**PROJECT NO.**  
ND1456

**REVISION**  
2

**DRAWING NO.**  
**URB-DRW-LAN-PWD-60008**



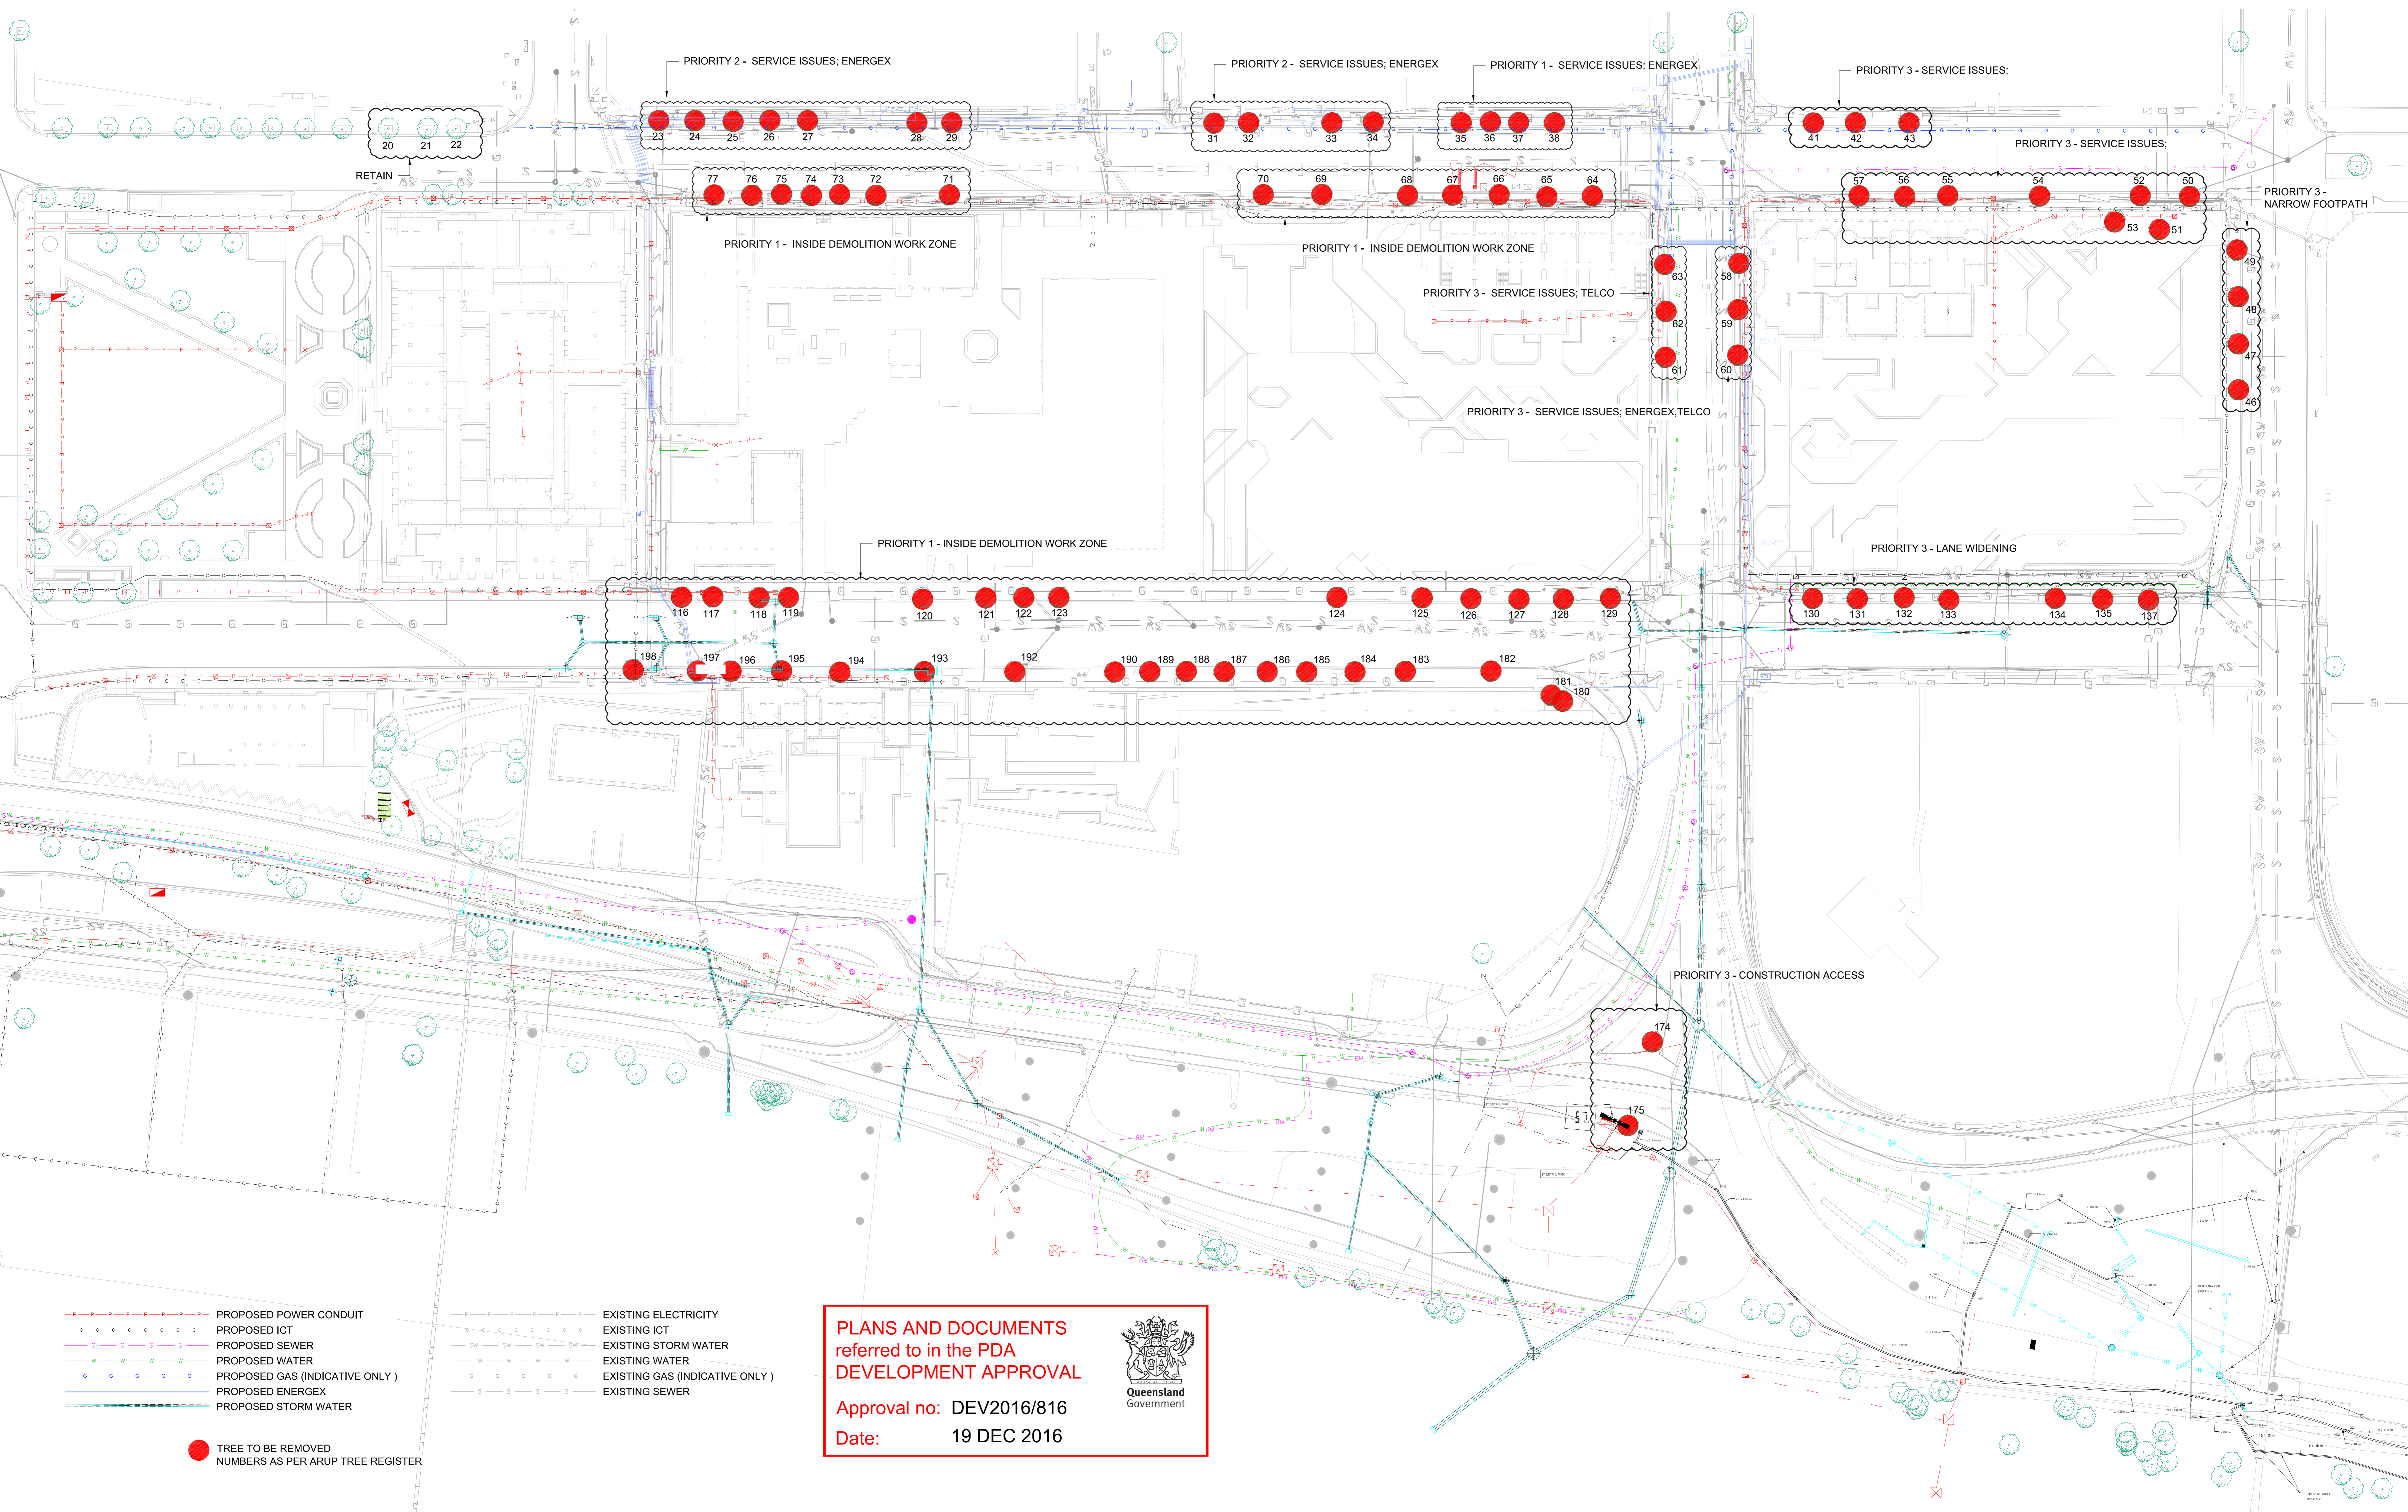

**PLANS AND DOCUMENTS**  
referred to in the PDA  
**DEVELOPMENT APPROVAL**

Approval no: DEV2016/816  
Date: 19 DEC 2016




- PROPOSED POWER CONDUIT
  - PROPOSED ICT
  - PROPOSED SEWER
  - PROPOSED WATER
  - PROPOSED GAS (INDICATIVE ONLY)
  - PROPOSED ENERGEX
  - PROPOSED STORM WATER
- EXISTING ELECTRICITY
  - EXISTING ICT
  - EXISTING STORM WATER
  - EXISTING WATER
  - EXISTING GAS (INDICATIVE ONLY)
  - EXISTING SEWER

● TREE TO BE REMOVED  
NUMBERS AS PER ARUP TREE REGISTER

**CONSULTANT**  
LEVEL 7, 123 ALBERT STREET  
BRISBANE QLD 4000 AUSTRALIA  
TEL: +617 3007 3800  
FAX: +617 3007 3811  
www.urbis.com.au

Urbis Pty Ltd ABN 50 105 256 228  
Australia, Asia, Middle East

Copyright by XXXXX Pty Ltd. This drawing, or parts thereof, may not be reproduced for any purpose without the consent of XXXXX Pty Ltd. It is implied and has legal backing.  
The drawings are to be read in conjunction with the specification and any other written instructions issued. Any discrepancies shall be referred to the Superintendent for a written decision prior to ordering supply installation construction.

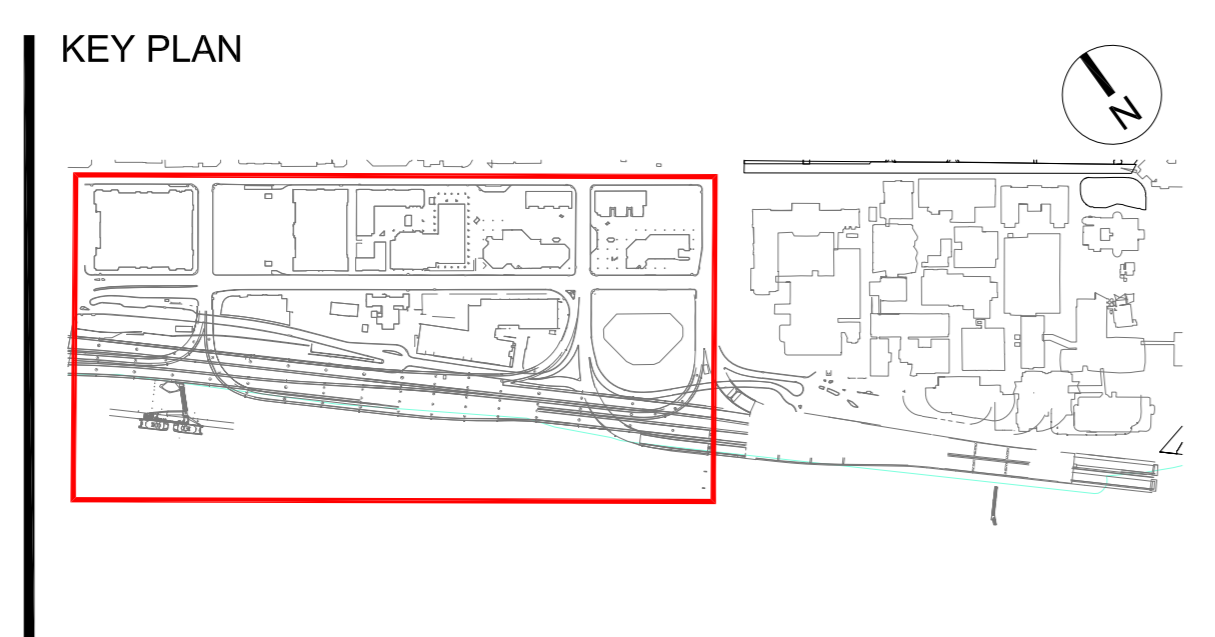

**LEGEND**

**CLIENT**  
DESTINATION BRISBANE CONSORTIUM

REV	DESCRIPTION	DWN/CHK	DATE
7	EXISTING TREES & PROPOSED SERVICES OVERLAY	MK	13.12.16
6	EXISTING TREES & PROPOSED SERVICES OVERLAY	MK	13.12.16
5	EXISTING TREES & PROPOSED SERVICES OVERLAY	AA	13.12.16
4	EXISTING TREES & PROPOSED SERVICES OVERLAY	AA	12.12.16
3	EXISTING TREES & PROPOSED SERVICES OVERLAY	VV	09.12.16
2	EXISTING TREES & PROPOSED SERVICES OVERLAY	VV	09.12.16
1	EXISTING TREES & PROPOSED SERVICES OVERLAY	AA	08.12.16

**PROJECT**  
QUEENS WHARF BRISBANE  
PROJECT WIDE

**DRAWING TITLE**  
EXISTING TREES & PROPOSED SERVICES OVERLAY

**ISSUE FOR INFORMATION**  
SCALE 1:400 @ A0

**PROJECT NO.**  
ND1456

**REVISION**  
7

**DRAWING NO.**  
URB-DRW-LAN-PWD-60007