
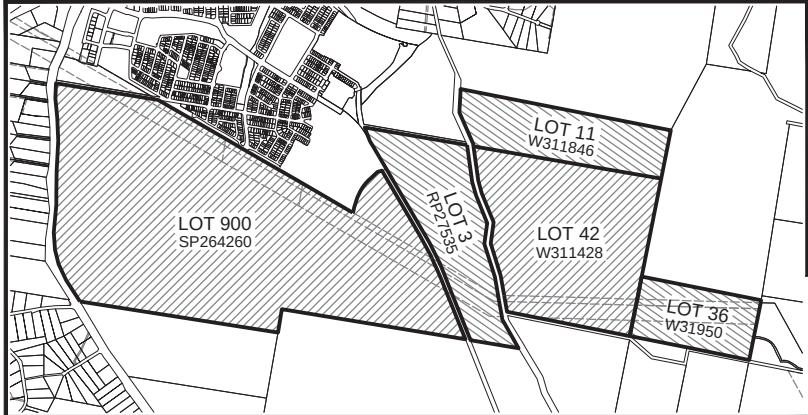


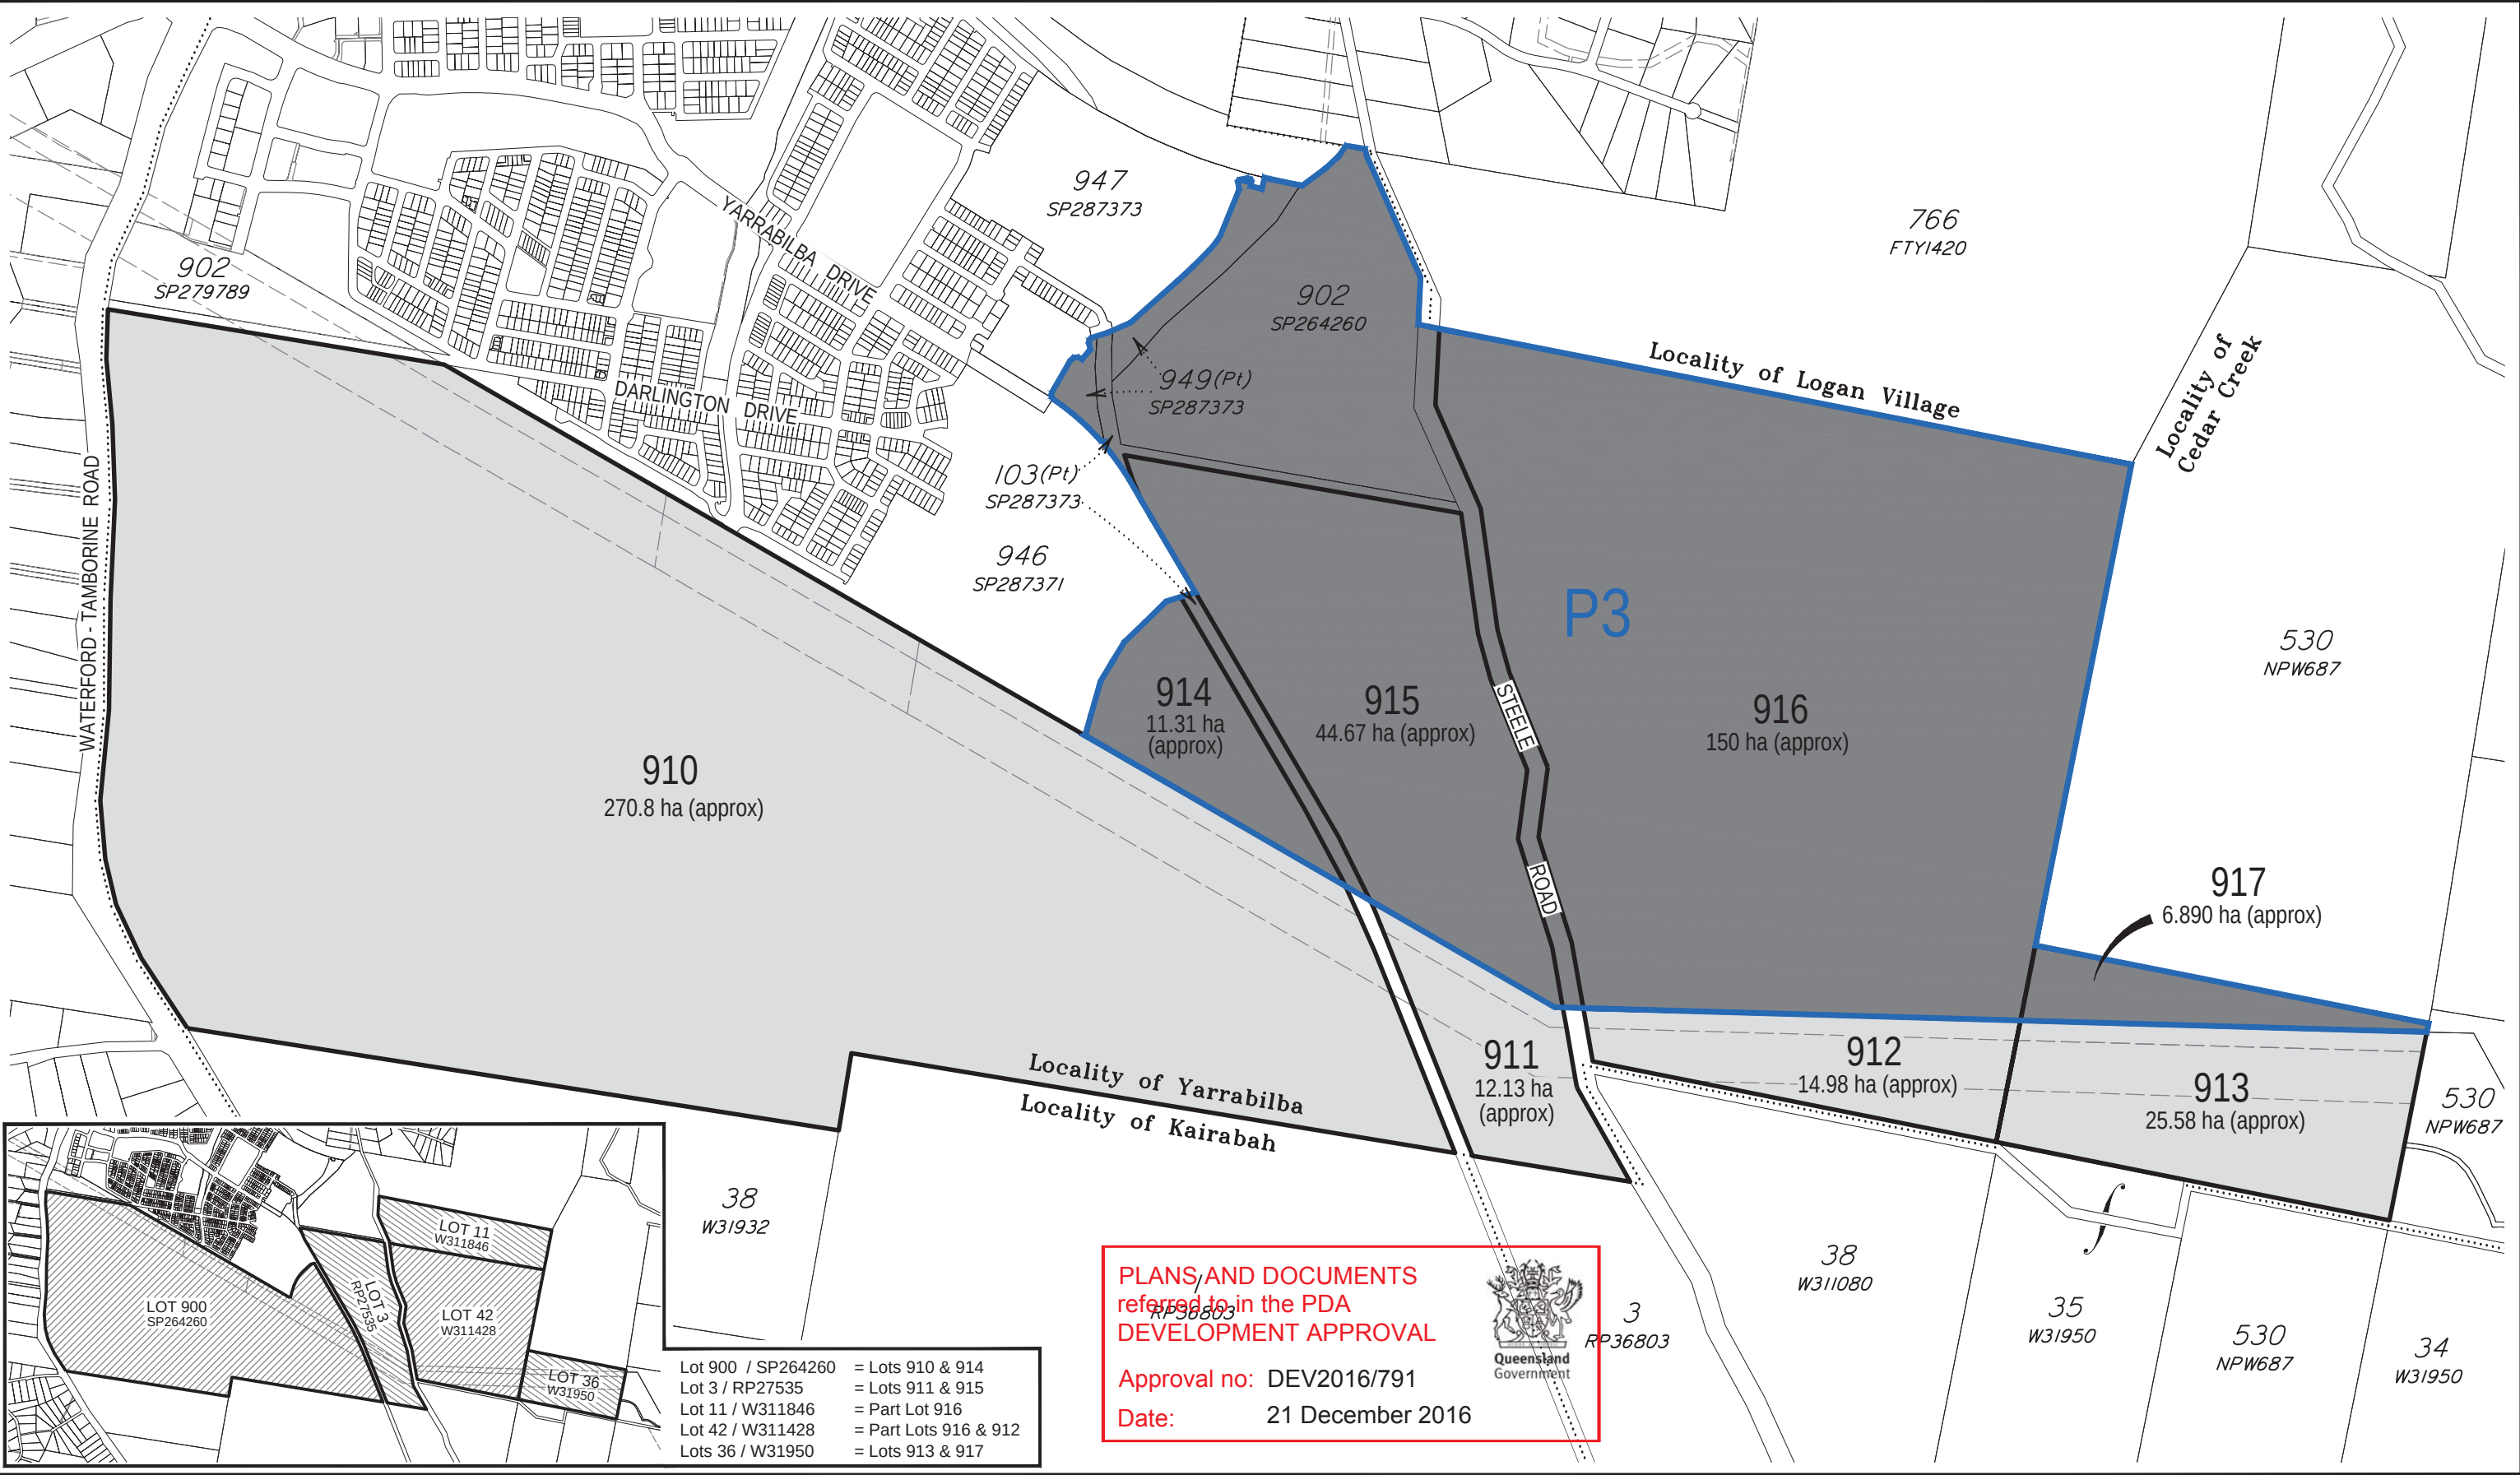

Lot 900 / SP264260	= Lots 910 & 914
Lot 3 / RP27535	= Lots 911 & 915
Lot 11 / W311846	= Part Lot 916
Lot 42 / W311428	= Part Lots 916 & 912
Lots 36 / W31950	= Lots 913 & 917


PLANS AND DOCUMENTS
referred to in the PDA
DEVELOPMENT APPROVAL

Approval no: DEV2016/791
Date: 21 December 2016

Queensland
Government

CLIENT	
LENDLEASE	
Level Datum	Date 23 AUGUST 2016
Level Origin	Surveyed RPS GC / RAS
	Drafted BJB
Local Authority	Data Origin
LOGAN CITY	DCDB / P3-Proposal-Plan

PLAN
SUBDIVISION PROPOSAL PLAN
creating Lots 910-917 cancelling Lot 900 on SP264260, Lot 3 on RP27535, Lot 11 on W311846, Lot 42 on W311428 & Lot 36 on W31950
YARRABILBA ESTATE
SCALE: 1:12500 (A3)

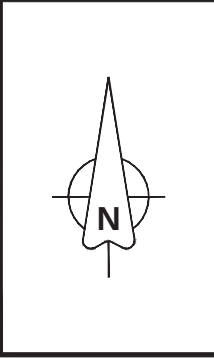

REVISIONS			
No.	DETAILS	DATE	Init.
A	REVISION	23.8.16	BJB
B			
C			
D			
E			
F			
G			
H			
I			
J			
K			

© COPYRIGHT PROTECTS THIS PLAN
Unauthorised reproduction or amendment
not permitted. Please contact the author.

RPS Australia East Pty Ltd
ACN 140 292 762
ABN 44 140 292 762
Suite 4, Robina East Quay Corporate Park
(North Building) 34-36 Glenferrie Drive, Robina
PO Box 1048 Robina DC, Qld 4226
T +61 7 555 36900
F +61 7 555 36999
W rpsgroup.com.au

Plan Ref: **7952-PP-518a**

Sheet
1 of 1