




---

## Appendix D

### Landscape Plans

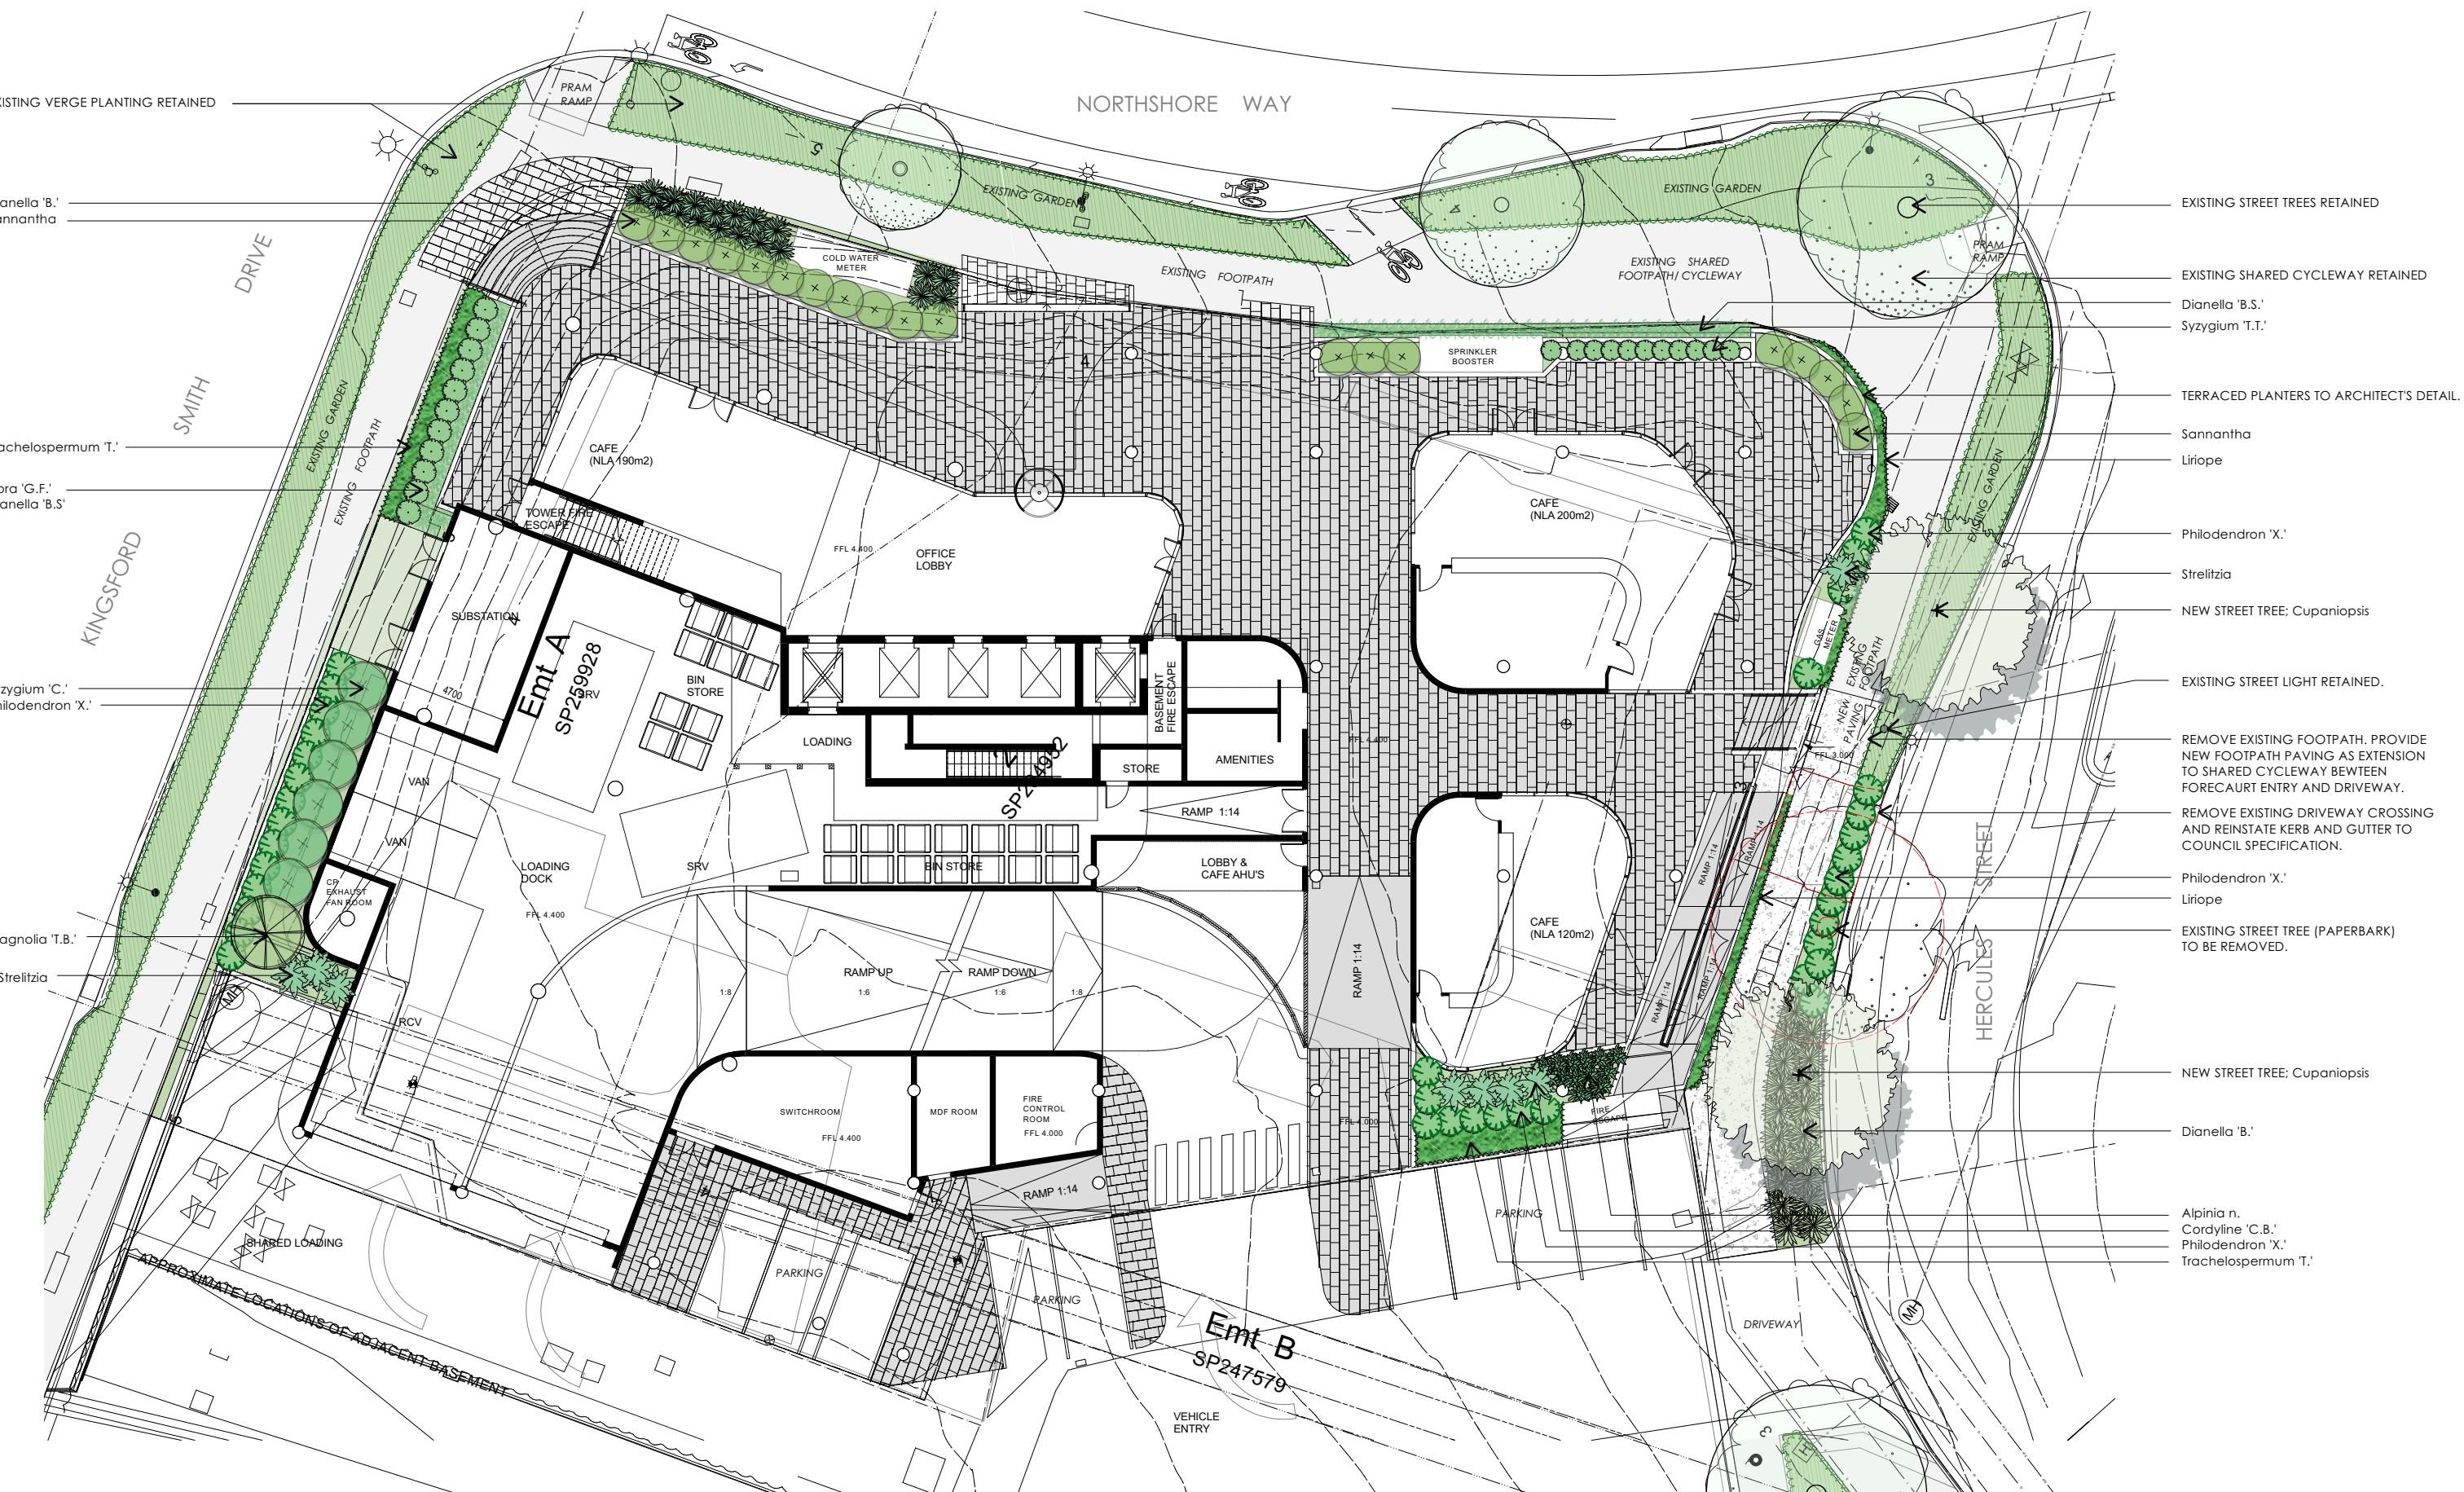

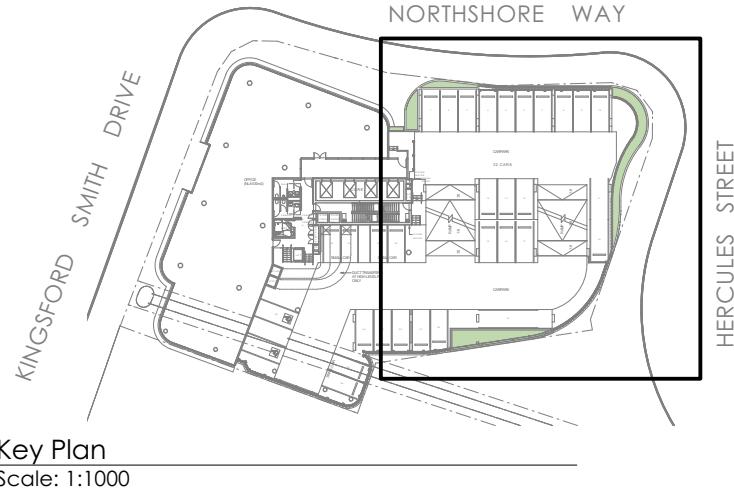

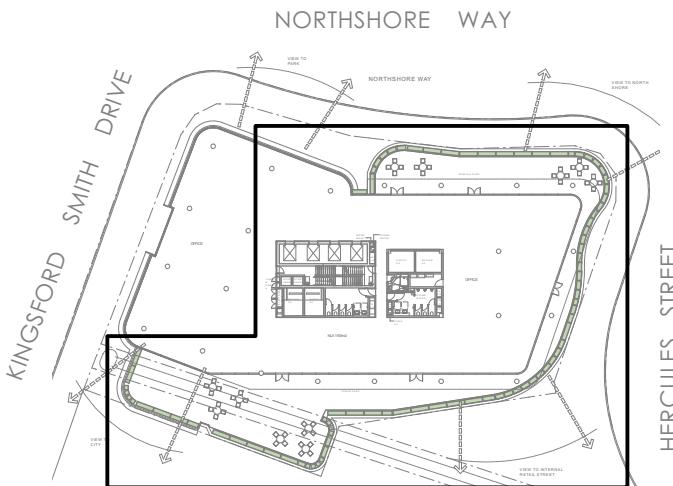

## Key Plan

Scale: 1:1000



**Matthew Higginson** Landscape Architecture Pty Ltd po box 353 five dock nsw 2046 t 0414 725 944 e mhla@mhla.com.au

PRELIMINARY

**notes:** This drawing has been prepared for consideration and reference in the communication of conceptual ideas and is not intended as a detailed 'For Construction' document. No guarantee is given to the accuracy in location or size of existing or proposed elements, measurements or nominated or figured dimensions. Do not scale drawing. Drawing and content protected by copyright.

issue	date	description
01	08.04.22	Preliminary issue for comment

# project **Hamilton Harbour KSD2**

client  
Leighton Properties Pty Ltd

drawing title

# Landscape Plan : Level 4

scale project no. drawing no.  
1:200 @ A3 22913 LP03



Matthew Higginson Landscape Architecture Pty Ltd po box 353 five dock nsw 2046 t 0414 725 944 e mhlal@mhlal.com.au

**PRELIMINARY**

**notes:** This drawing has been prepared for consideration and reference in the communication of conceptual ideas and is not intended as a detailed 'For Construction' document. No guarantee is given to the accuracy in location or size of existing or proposed elements, measurements or nominated or figured dimensions. Do not scale drawing. Drawing and content protected by copyright.

issue date description  
01 08.04.22 Preliminary issue for comment.

project  
**Hamilton Harbour KSD2**  
client  
Leighton Properties Pty Ltd

drawing title  
**Landscape Plan : Roof Terrace**  
scale  
1:250 @ A3  
1:125 @ A1  
project no.  
22913  
drawing no.  
LP04  
issue  
01

## INDICATIVE PLANT SCHEDULE: Ground Floor

Botanic Name	Common Name	Supply Size (mm/L)	Mature Height	Mature Spread	Location:
<b>Trees</b>					
Cupaniopsis anacaroides	Tuckeroo	400L	6m	5m	Hercules Street
Magnolia 'Teddy Bear'	Teddy Bear Magnolia	400L	4m	3m	KSD frontage
<b>Shrubs</b>					
Alpinia nutens	False Cardamom	200mm	1m	1m	
Buxus sempervirens	Boxwood	200mm	1m	1m	
Cordyline fruticosa 'Caruba Black'	Caruba Black Ti Plant	200mm	1.2m	0.5m	
Ixora 'Gold Fire'	Gold Fire Ixora	200mm	1m	1m	
Philodendron 'Xanadu'	Xanadu Philodendron	200mm	1m	1m	
Sannantha tozerensis	Mt Tozier Heath Myrtle	200mm	1.5m	1.5m	
Strelitzia reginae	Bird of Paradise	200mm	1.5m	1.5m	
Syzygium 'Cascade'	Cascade Lilly Pilly	100L	3m	2m	
Syzygium australe 'Tiny Trev'	Tiny Trev Lilly Pilly	200mm	1.2m	1m	
<b>Groundcovers / Climbers / Aquatics</b>					
Dianella 'Border Silver'	Border Silver Flax Lily	140mm	0.5m	0.5m	
Dianella 'Breeze'	Breeze Flax Lily	140mm	0.6m	0.6m	
Liriope muscarii	Lily Turf	140mm	0.4m	0.4m	
Trachelospermum 'Tricolor'	Tricolor Jasmine	140mm	0.3m	1m	

## INDICATIVE PLANT SCHEDULE: Roof Terrace

Botanic Name	Common Name	Supply Size (mm/L)	Mature Height	Mature Spread	Location:
<b>Trees</b>					
Caesalpinia ferrea	Leopard Tree	100L	6m	4m	
Magnolia 'Teddy Bear'	Teddy Bear Magnolia	75L	4m	3m	
<b>Shrubs</b>					
Abelia x grandiflora 'Dwarf'	Dwarf Glossy Abelia	300mm	1m	1m	
Bambusa 'Alphonse Kerr'	Alphonse Kerr Bamboo	200mm	2m	0.5m	
Buxus sempervirens	Boxwood	45L	1.5m	1.5m	
Carissa 'Emerald Star'	Natal Plum	200mm	1m	1m	
Crassula ovata	Jade Plant	300mm	1.2m	1.2m	
Philodendron 'Xanadu'	Xanadu Philodendron	200mm	1m	1m	
Strelitzia reginae	Bird of Paradise	300mm	1.5m	1m	
Syzygium 'Baby Boomer'	Baby Boomer Lilly Pilly	45L	1.5m	1.5m	
<b>Groundcovers / Climbers</b>					
Brachyscome multifida	Break-O-Day	200mm	0.2m	0.5m	
Hardenbergia 'Flat White'	Flat White Sarsparilla	140mm	-	1m	
Trachelospermum 'Tricolor'	Tricolor Jasmine	140mm	0.3m	1m	

## INDICATIVE PLANT SCHEDULE: Carpark P1 to P3

Botanic Name	Common Name	Supply Size (mm/L)	Mature Height	Mature Spread	Location:
<b>Shrubs</b>					
Aspidistra elatior	Cast Iron Plant	200mm	1m	1m	
Philodendron 'Xanadu'	Xanadu Philodendron	200mm	1m	1m	
<b>Groundcovers / Climbers / Aquatics</b>					
Cissus antarctica	Water Vine	200mm	-	2	Cascading
Dichondra 'Silver Falls'	Silver Falls Kidney Weed	140mm	-	1m	Cascading
Hedera algeriensis	Algerian Ivy	200mm	-	8m	Cascading
Sansevieria trifasciata	Mother-In-Laws Tongue	200mm	1m	0.4m	
Trachelospermum jasminoides	Star Jasmine	140mm	0.3m	1m	Cascading



## INDICATIVE PLANT SCHEDULE: Level 4

Botanic Name	Common Name	Supply Size (mm/L)	Mature Height	Mature Spread	Location:
<b>Shrubs</b>					
Alpinia nutens	False Cardamom	200mm	1m	1m	
Aspidistra elatior	Cast Iron Plant	200mm	1m	1m	
Ixora 'Gold Fire'	Gold Fire Ixora	200mm	1m	1m	
Philodendron 'Xanadu'	Xanadu Philodendron	200mm	1m	1m	
Syzygium 'Baby Boomer'	Baby Boomer Lilly Pilly	200mm	1.5m	1.5m	
<b>Groundcovers / Climbers</b>					
Cissus antarctica	Water Vine	200mm	-	2	Cascading
Dichondra 'Silver Falls'	Silver Falls Kidney Weed	140mm	-	1m	Cascading
Hedera algeriensis	Algerian Ivy	200mm	-	8m	Cascading
Sansevieria trifasciata	Mother-In-Laws Tongue	200mm	1m	0.4m	
Trachelospermum jasminoides	Star Jasmine	140mm	0.3m	1m	Cascading

